


ANNEX A

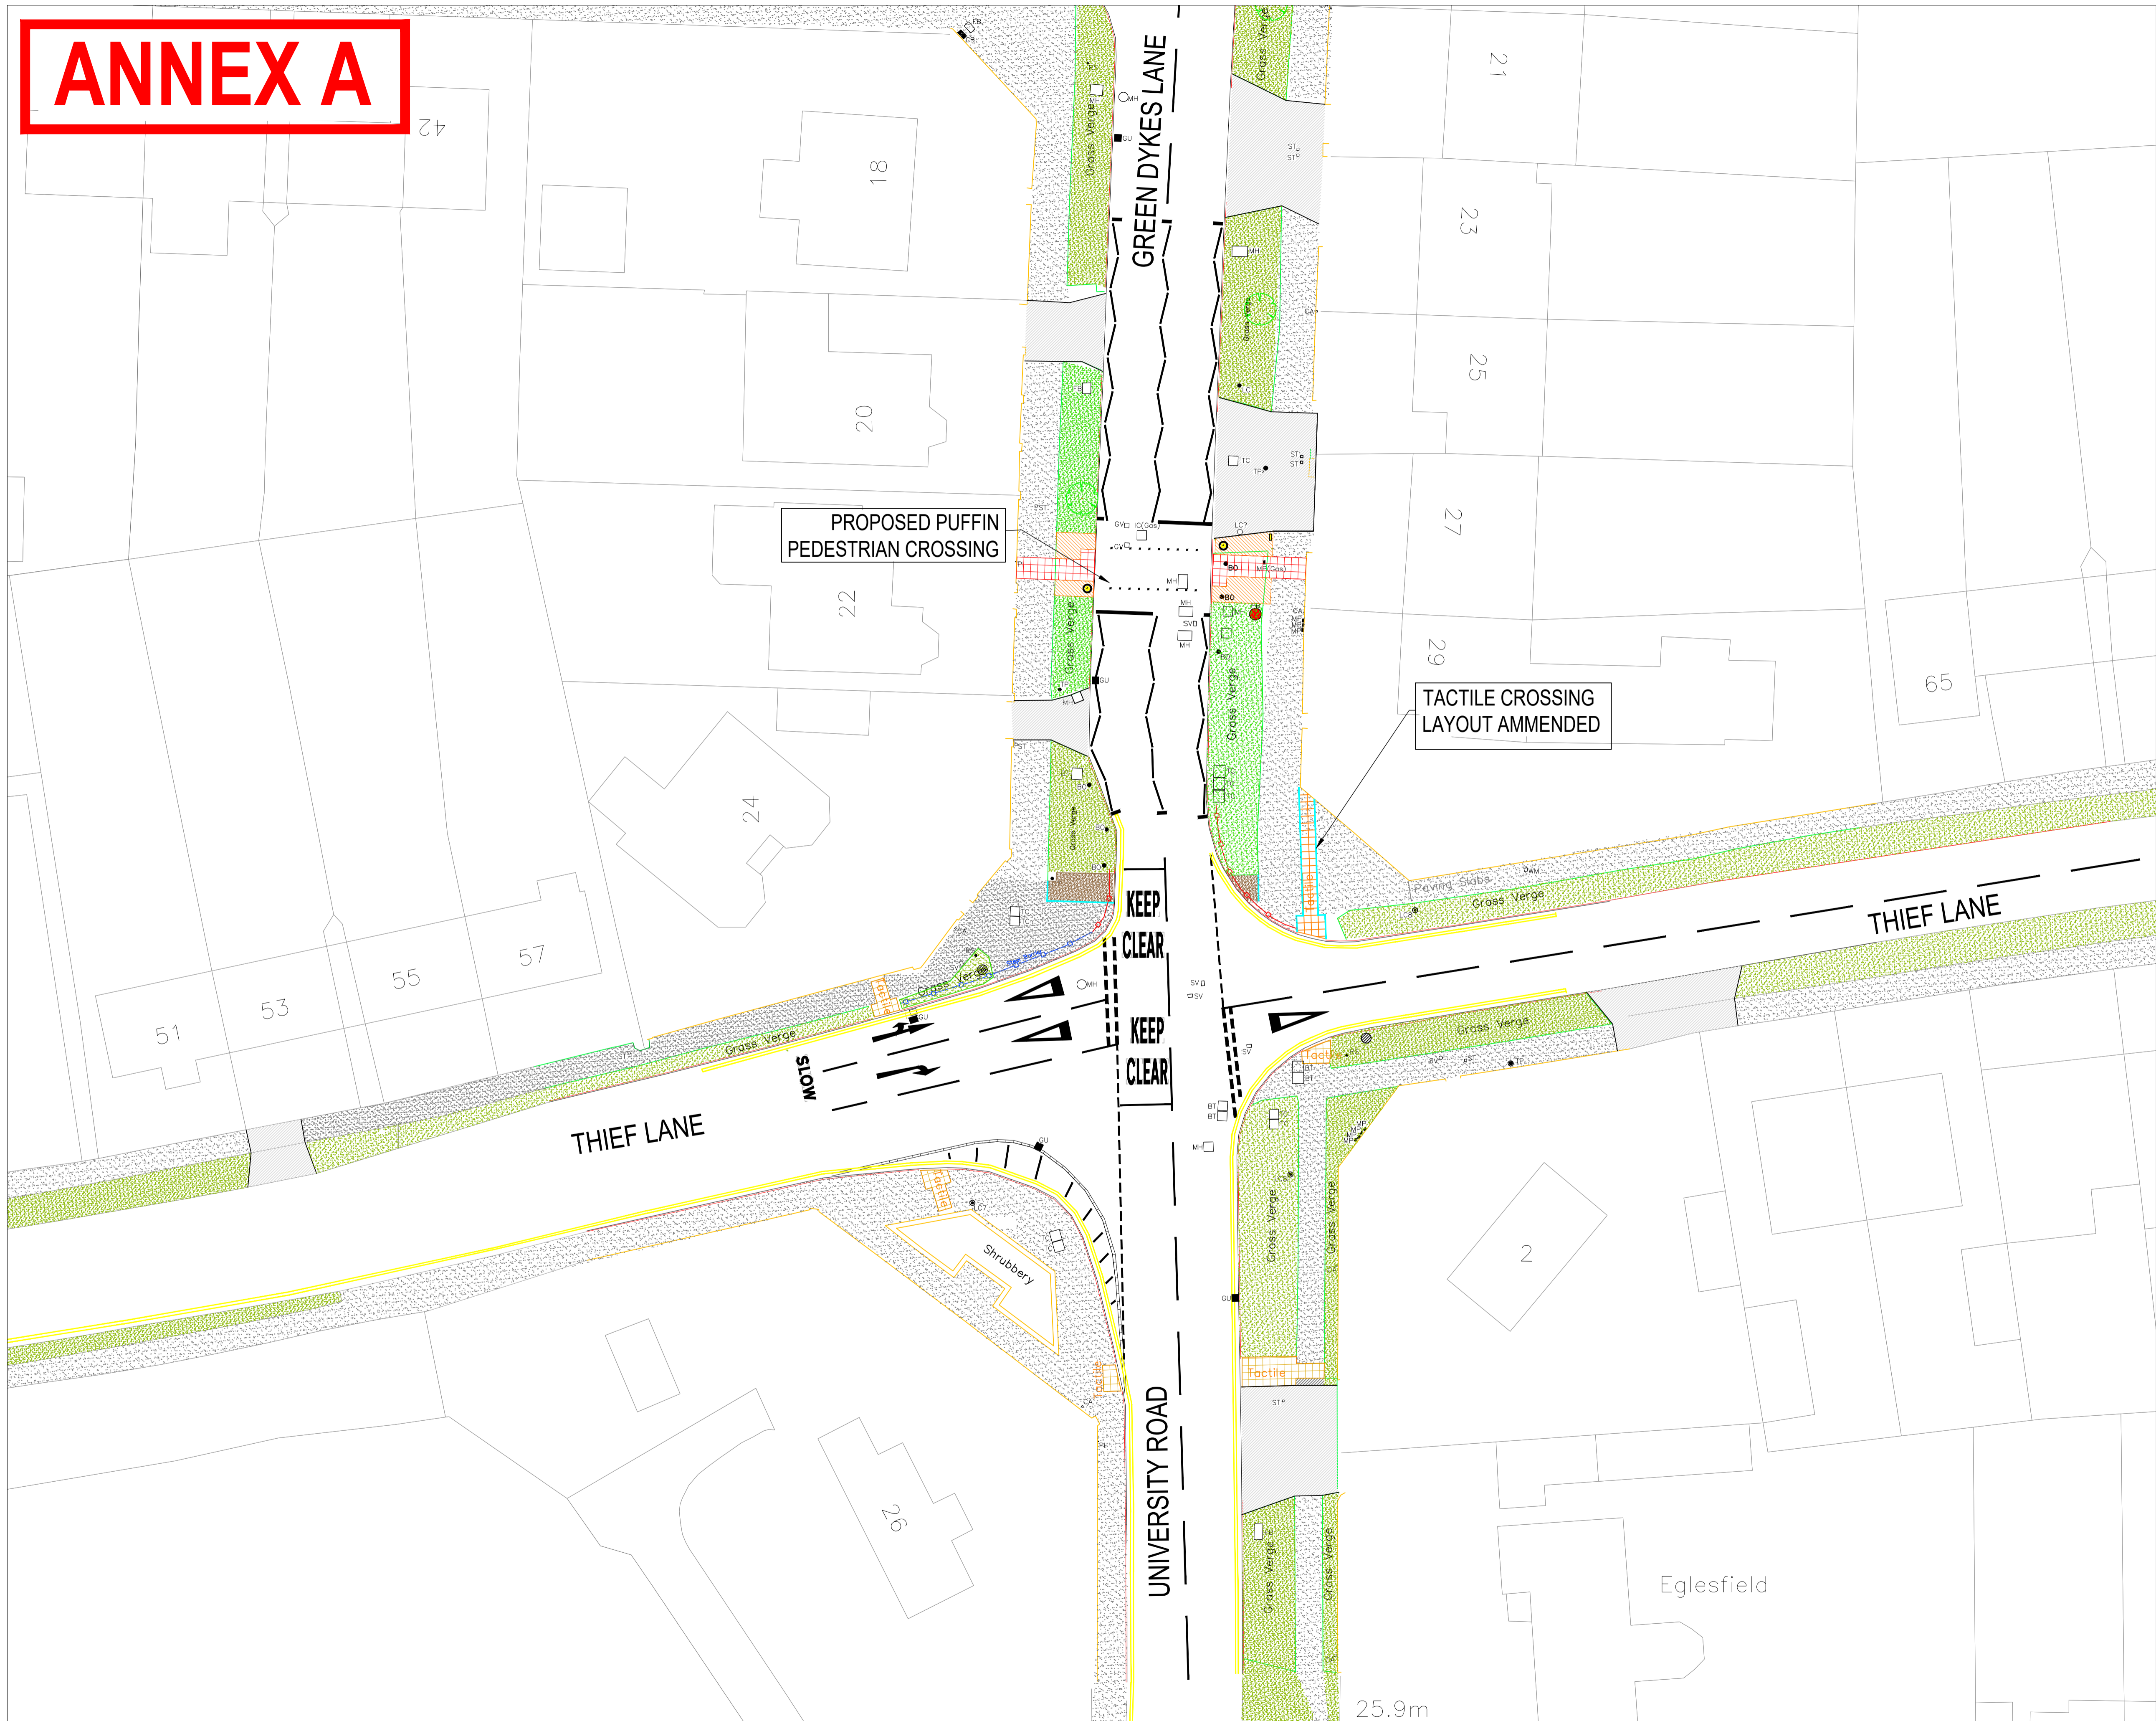

NOTES:

KEY EXISTING

- EXISTING FOOTWAYS
- EXISTING VEHICULAR CROSSINGS
- EXISTING VERGE
- EXISTING BUFF COLOURED TACTILE PAVING
- EXISTING TREES
- EXISTING BT CHAMBER
- EXISTING TRAFFIC SIGN
- EXISTING INSPECTION CHAMBER (VARIOUS UTILITIES)
- EXISTING GAS MARKER
- EXISTING TELEGRAPH POLE
- EXISTING STREET LIGHTING COLUMN
- EXISTING BOLLARD IN VERGE
- EXISTING POST BOX
- EXISTING DOUBLE YELLOW THERMOPLASTIC LINING
- EXISTING PEDESTRIAN GUARDRAIL

KEY PROPOSED

- PROPOSED PEDESTRIAN GUARDRAIL
- PROPOSED RED COLOURED TACTILE PAVING FOR PUFFIN PEDESTRIAN CROSSING
- PROPOSED SIGNAL HEAD WITH PUSH BUTTON UNIT MOUNTED ON POLE
- PROPOSED FOOTWAY BUILDOUT AREAS TO FACILITATE CROSSING WAITING AREA FOR PEDESTRIANS
- PROPOSED NEW VERGE
- PROPOSED ZIG ZAG MARKINGS

BASED UPON THE ORDINANCE SURVEY MAPPING WITH THE PERMISSION OF THE CONTROLLER OF HER MAJESTY'S STATIONERY OFFICE. © CROWN COPYRIGHT. UNAUTHORIZED REPRODUCTION INFRINGES CROWN COPYRIGHT AND MAY LEAD TO PROSECUTION OR CIVIL PROCEEDINGS. City of York Council OS Licence No. 1000_20818

FOR INFORMATION

Revision	By	Checked	Approved	Date	Description
A	MLH	SJH		08/20	SURVEY BACKGROUND ADDED

CITY OF YORK COUNCIL
 Transport Projects
 Eco Depot, Hazel Court, James Street, York, YO10 3DS
 www.york.gov.uk

Project
GREEN DYKES LANE/THIEF LANE
PROPOSED PUFFIN PEDESTRIAN CROSSING

Drawing
PROPOSED GENERAL ARRANGEMENT

Drawn by: SJH Date: SEPT 2020
 Checked by: - Date: -
 Authorised by: - Date: -

Drawing No. TP/190038/01/GA/01/A Revision A

Drawing Scale: 1:200 Plot Scale: 1:00
 CAD Filename: Computer Filename