


MANOR SCHOOL RELOCATION: SAFER ROUTE TO SCHOOL WORKS

BECKFIELD LANE / A59 TRAFFIC SIGNAL JUNCTION DRAWING 3

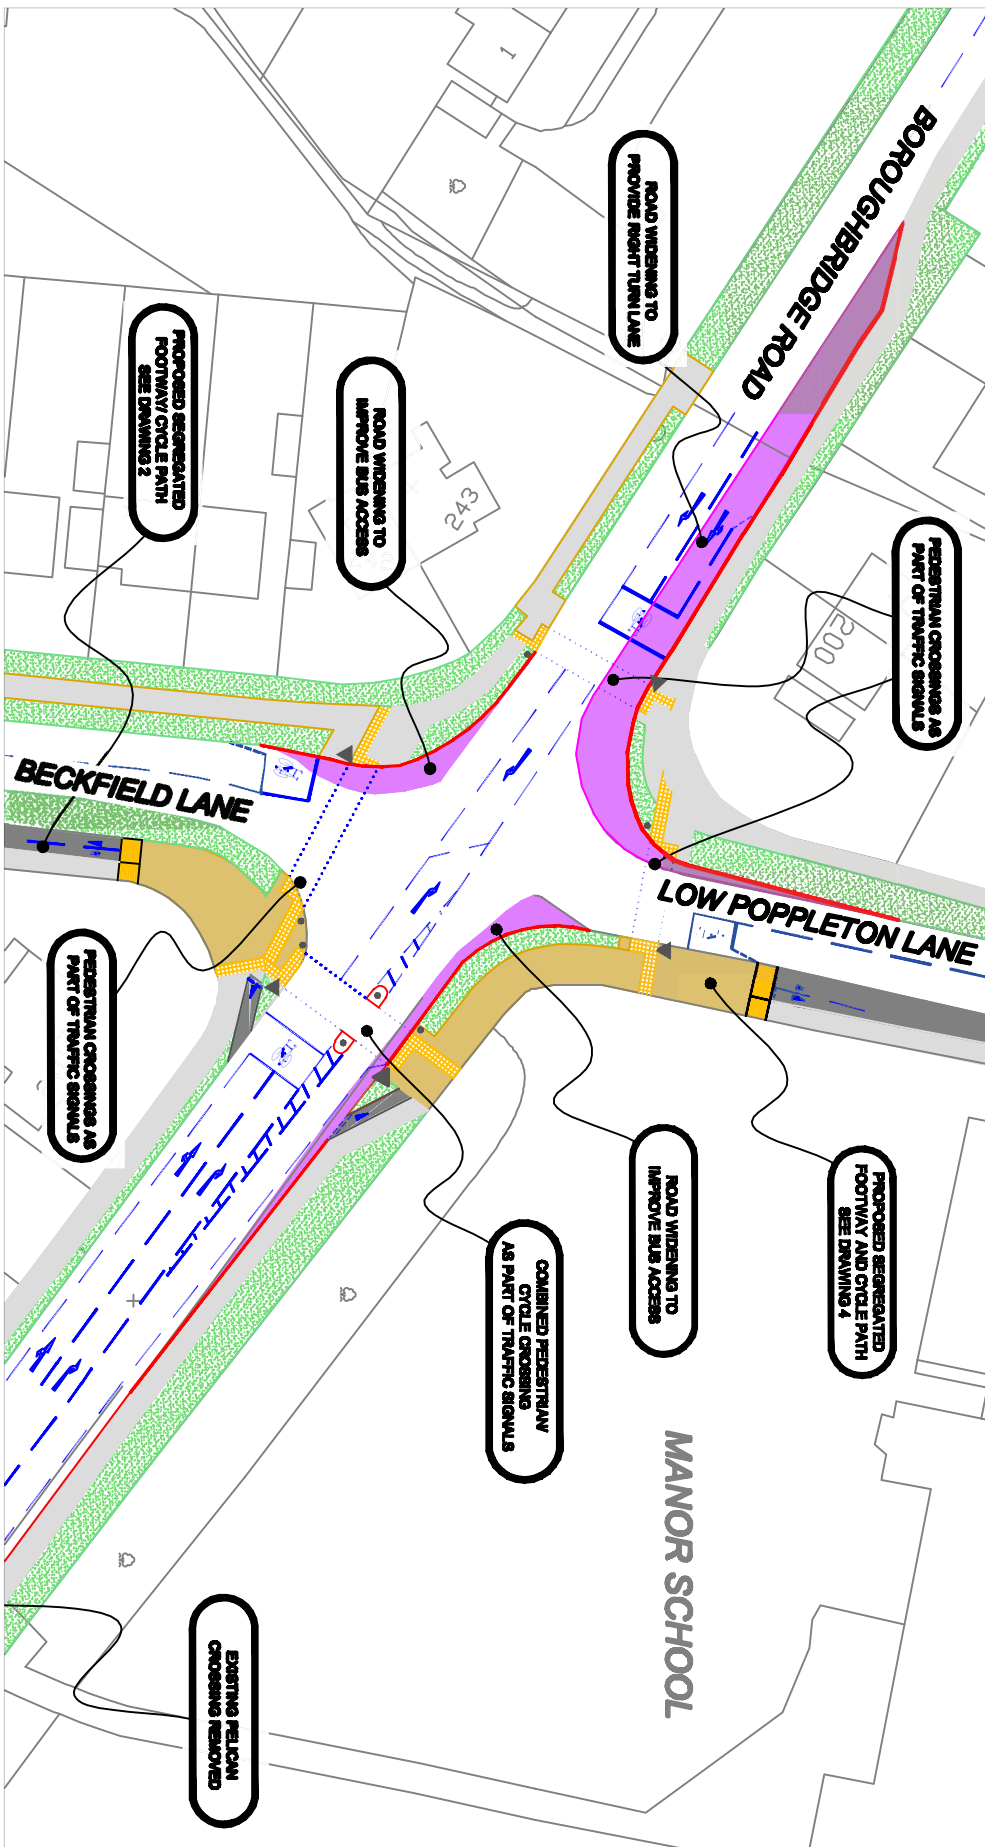

KEY


- RELATED DRAWINGS**
- DRAWING 1: OVERALL SCHEMATIC PLAN**
 - DRAWING 2: BECKFIELD LANE WORKS**










MANOR SCHOOL RELOCATION: SAFER ROUTE TO SCHOOL WORKS
 DRAWING 3: BECKFIELD LANE / A59 TRAFFIC SIGNAL JUNCTION
 DRAWING 3: BECKFIELD LANE / A59 TRAFFIC SIGNAL JUNCTION
