




Planning Committee B

22/02012/FULM


Abracs, George Cayley Drive




Existing elevations

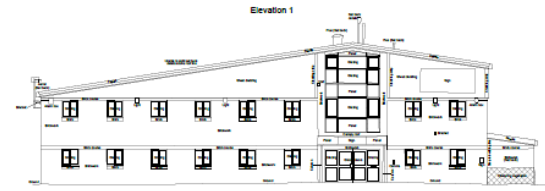


West Elevation - Elevation 1

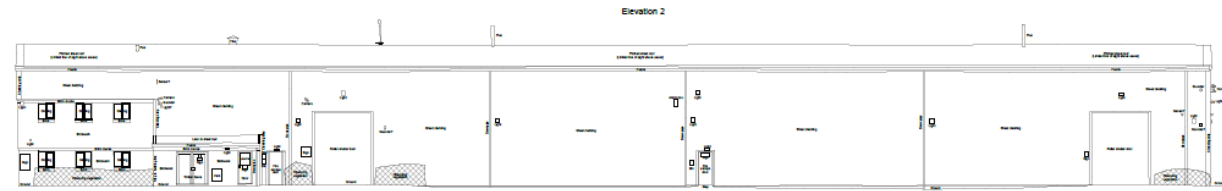

South Elevation - Elevation 2

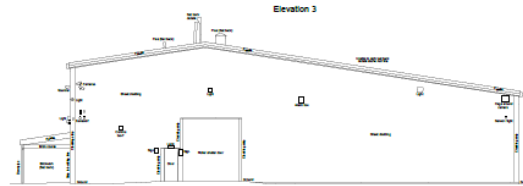

East Elevation - Elevation 3

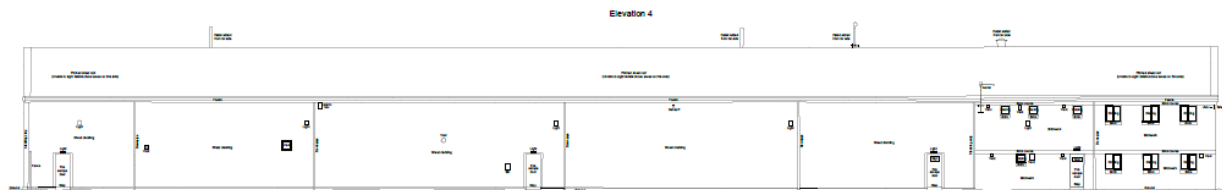

North Elevation - Elevation 4



SHEET SCALE THIS DRAWING:

NO.	DATE	DESCRIPTION


OFFICE: **PLANNING**
 CLIENT: **IMPALA ESTATES**
 PROJECT NAME: **ABRACS HOUSE, GEORGE CAYLEY DRIVE**
 PROJECT ADDRESS: **CLIFTON MOOR, YORK, YO30 4XE**
 DRAWING TITLE: **EXISTING ELEVATIONS**

JOB NO.	DWG NO.	REVISION
0638	A200	P01


DATE	SCALE	SHEET SIZE
01.22	1:100	A0

S+SA ARCHITECTS

Proposed site plan

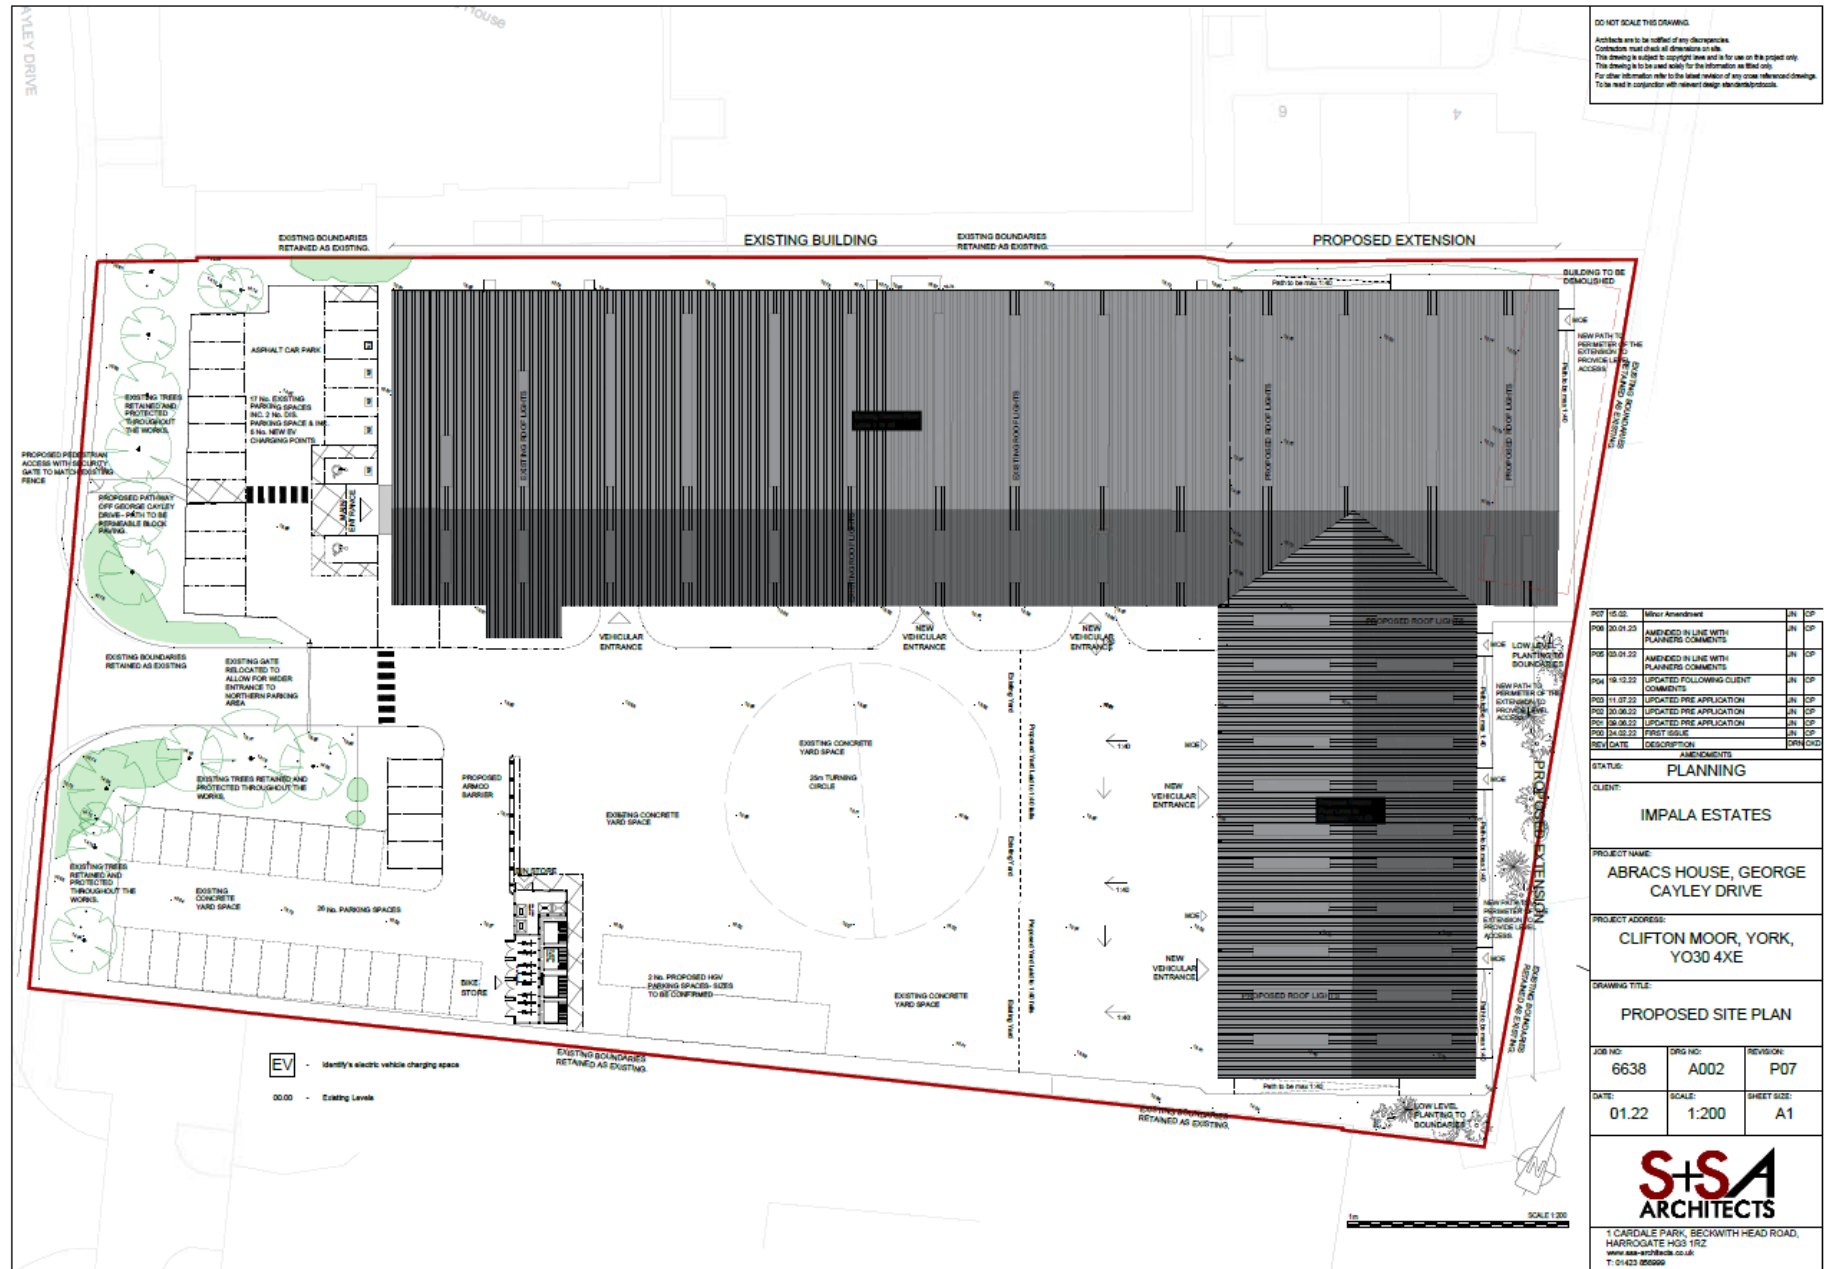

Proposed ground floor plan

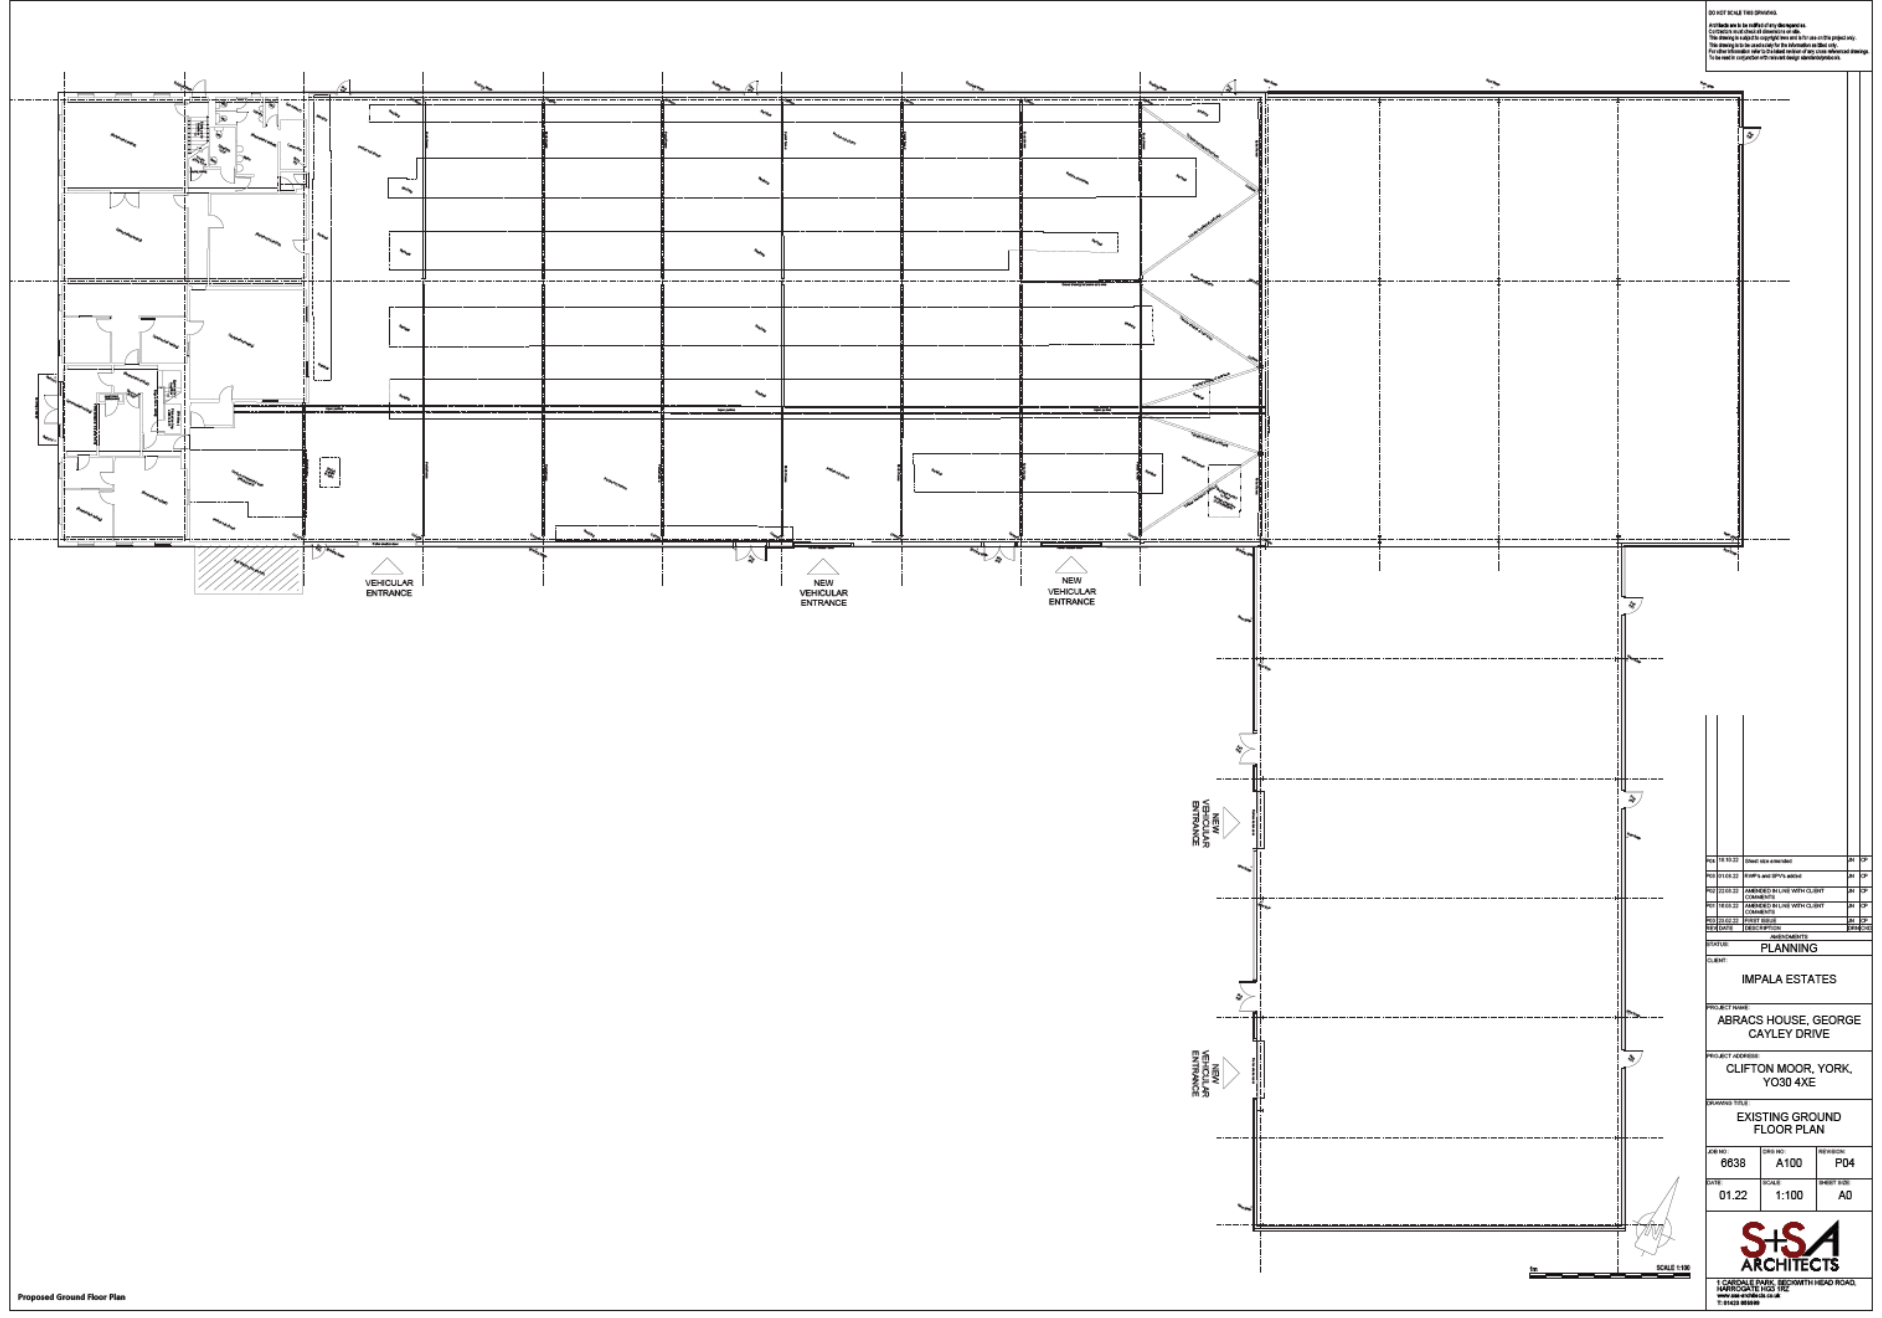

DO NOT SCALE THIS DRAWING.


ARCHITECTS

PLANNING

CLIENT:
IMPALA ESTATES

PROJECT NAME:
ABRACS HOUSE, GEORGE CAYLEY DRIVE

PROJECT ADDRESS:
CLIFTON MOOR, YORK, YO30 4XE

DRAWING TITLE:
EXISTING GROUND FLOOR PLAN

DATE:	01.22	SCALE:	1:100	SHEET SIZE:	A0

S+SA ARCHITECTS


Proposed Ground Floor Plan

Proposed elevations

