





## Planning Committee B

22/01840/FULM and 22/01841/LBC  
Macmillan House 60 York Road Acomb

# Existing ground floor plan and site plan

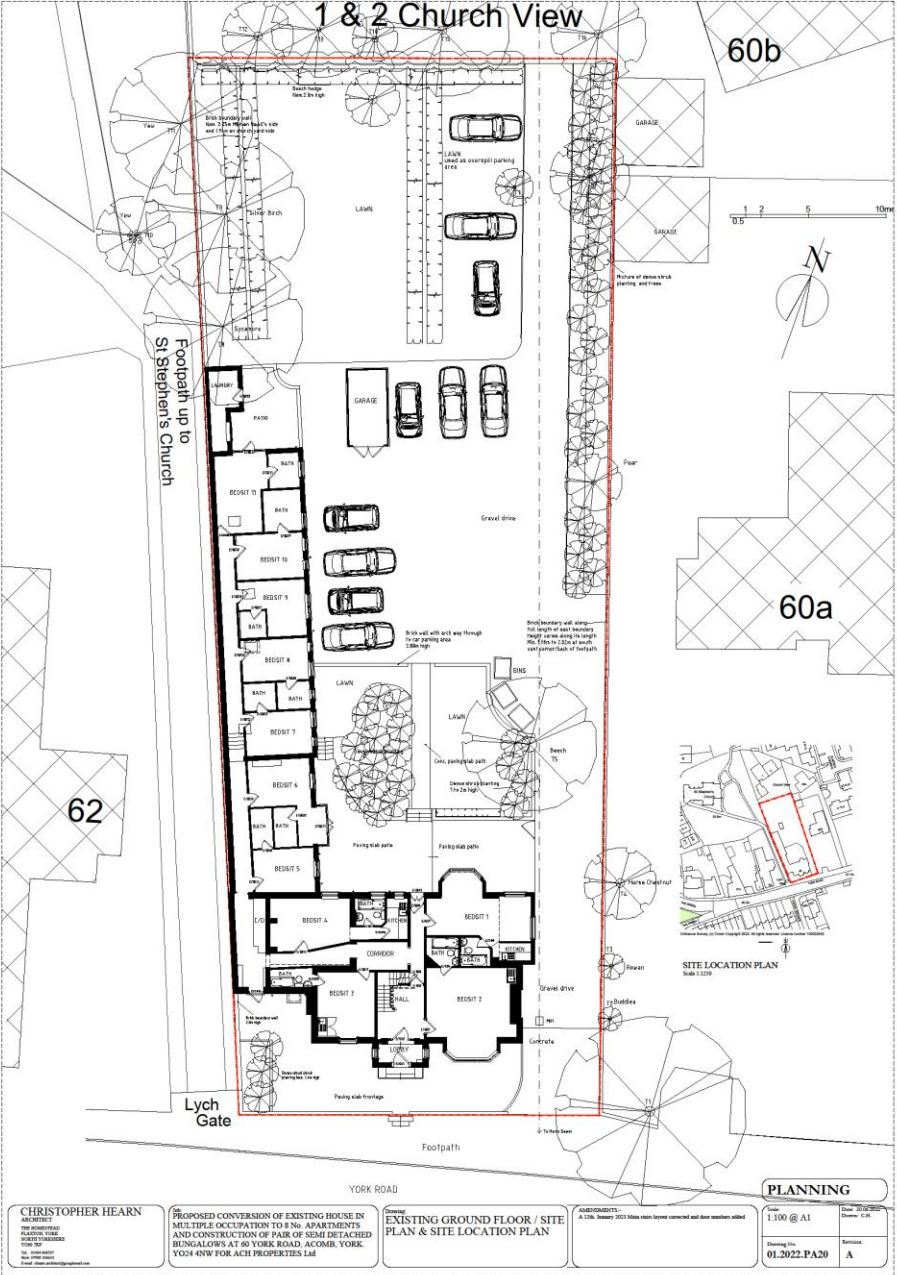


# Existing first and second floor plans

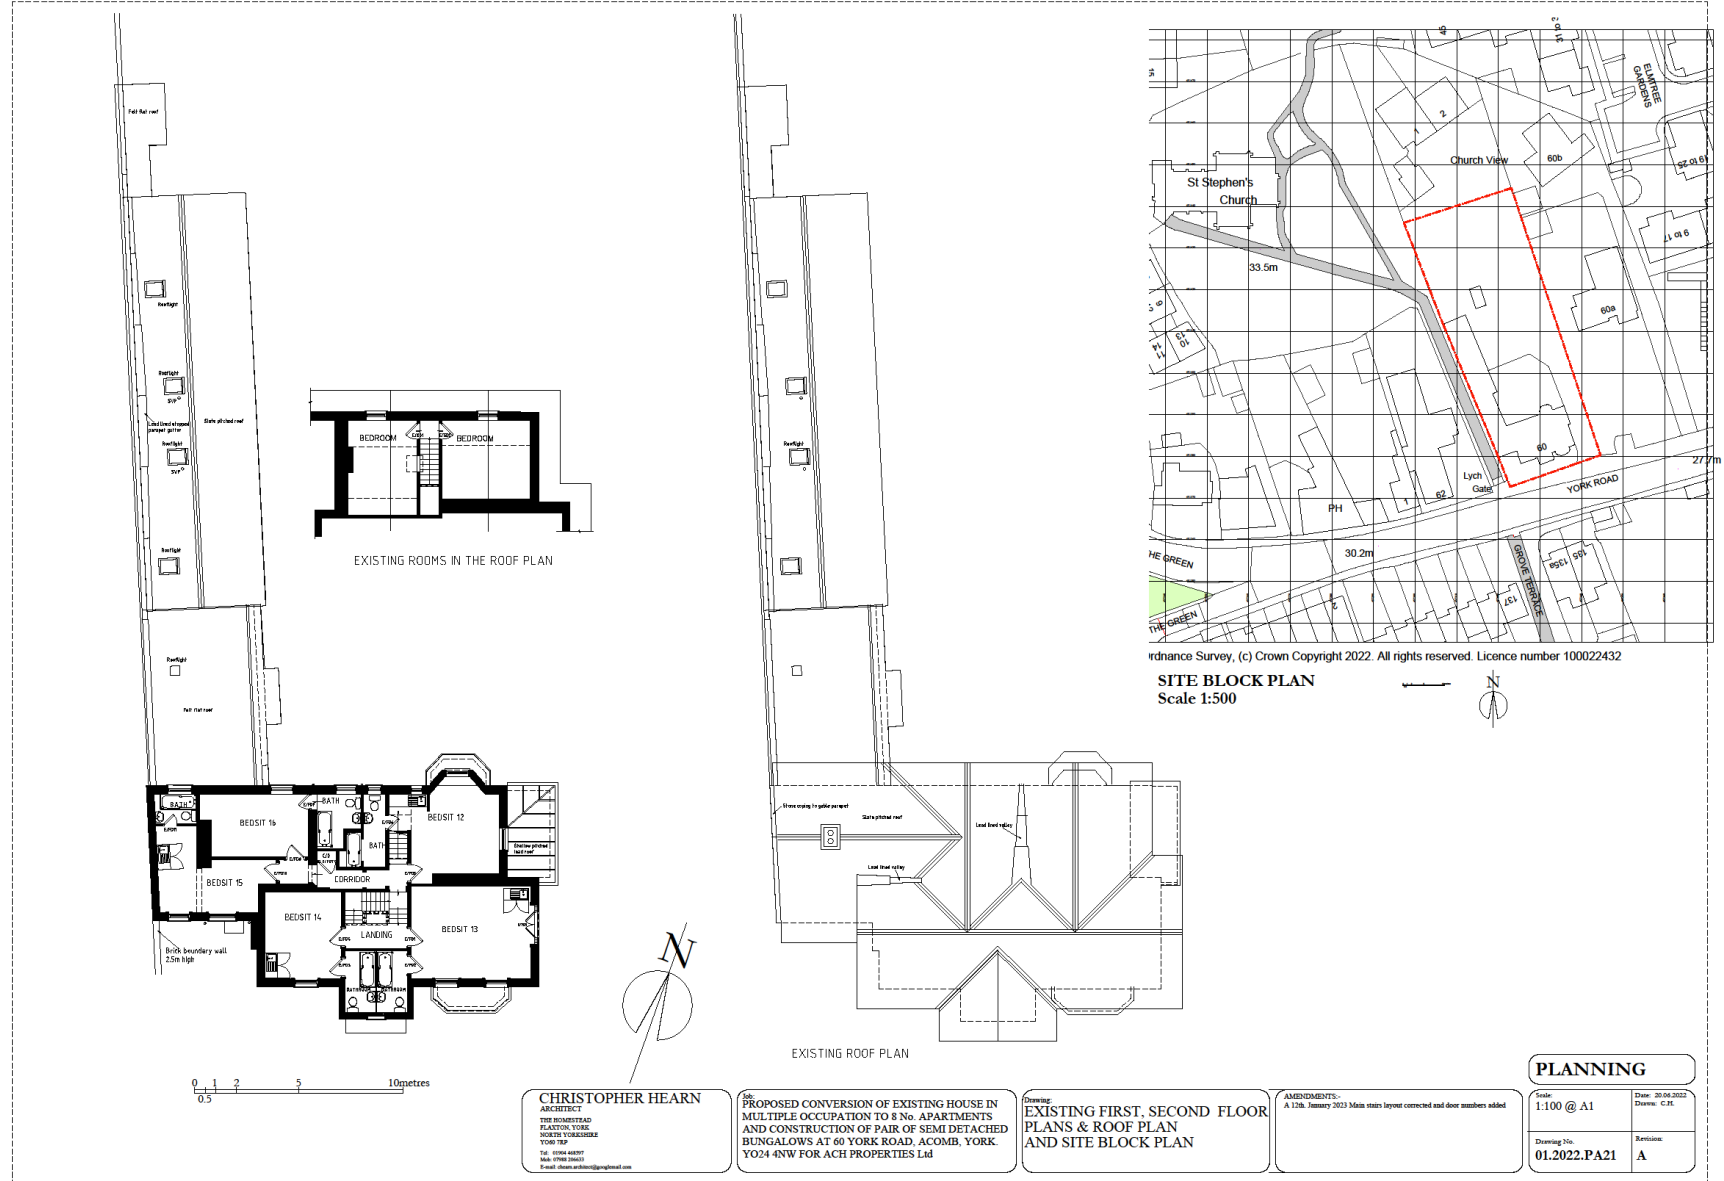


# Existing and proposed elevations




# Proposed site plan and ground floor plan

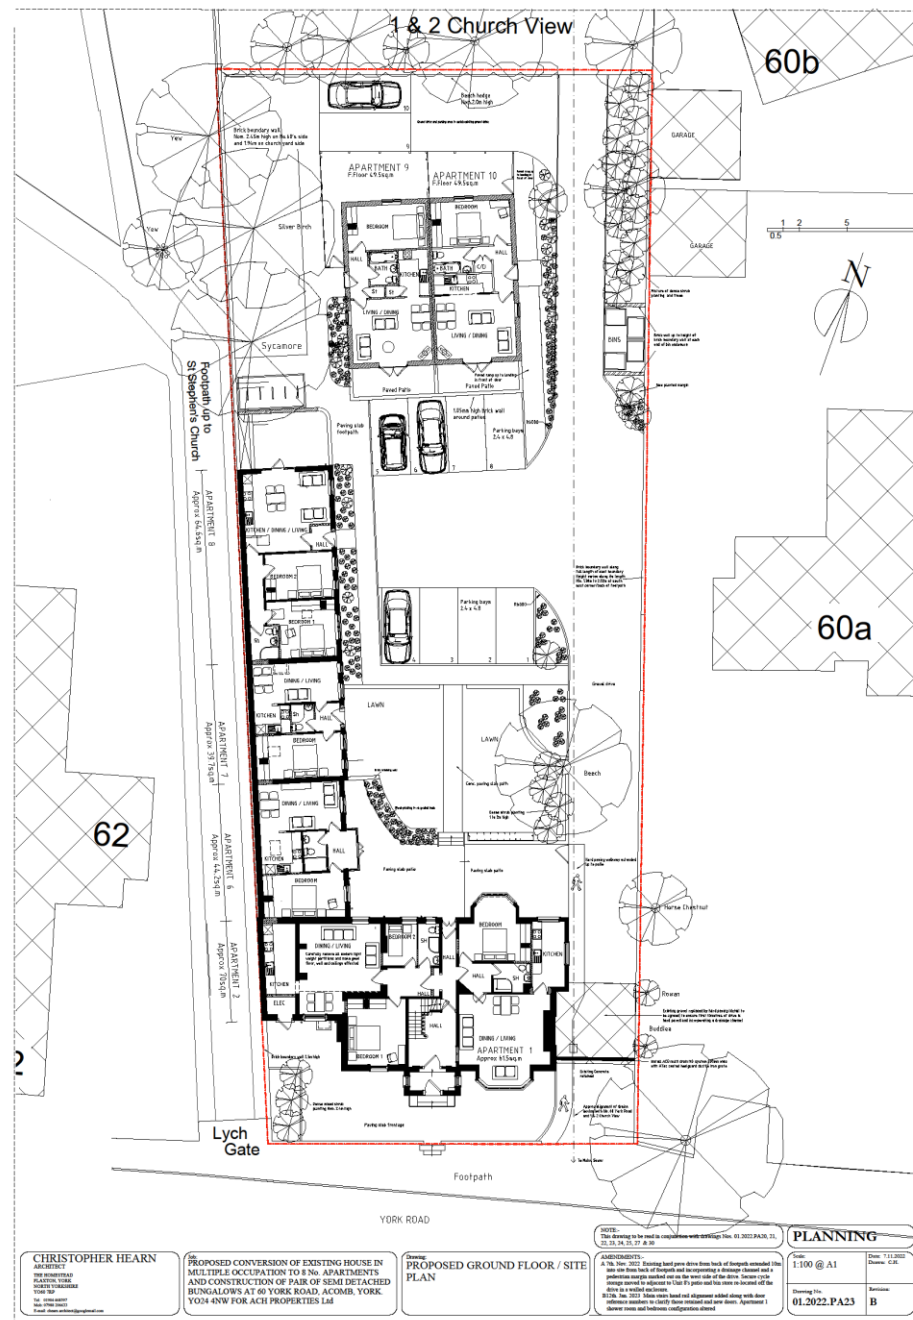

# Proposed first and second floor plan

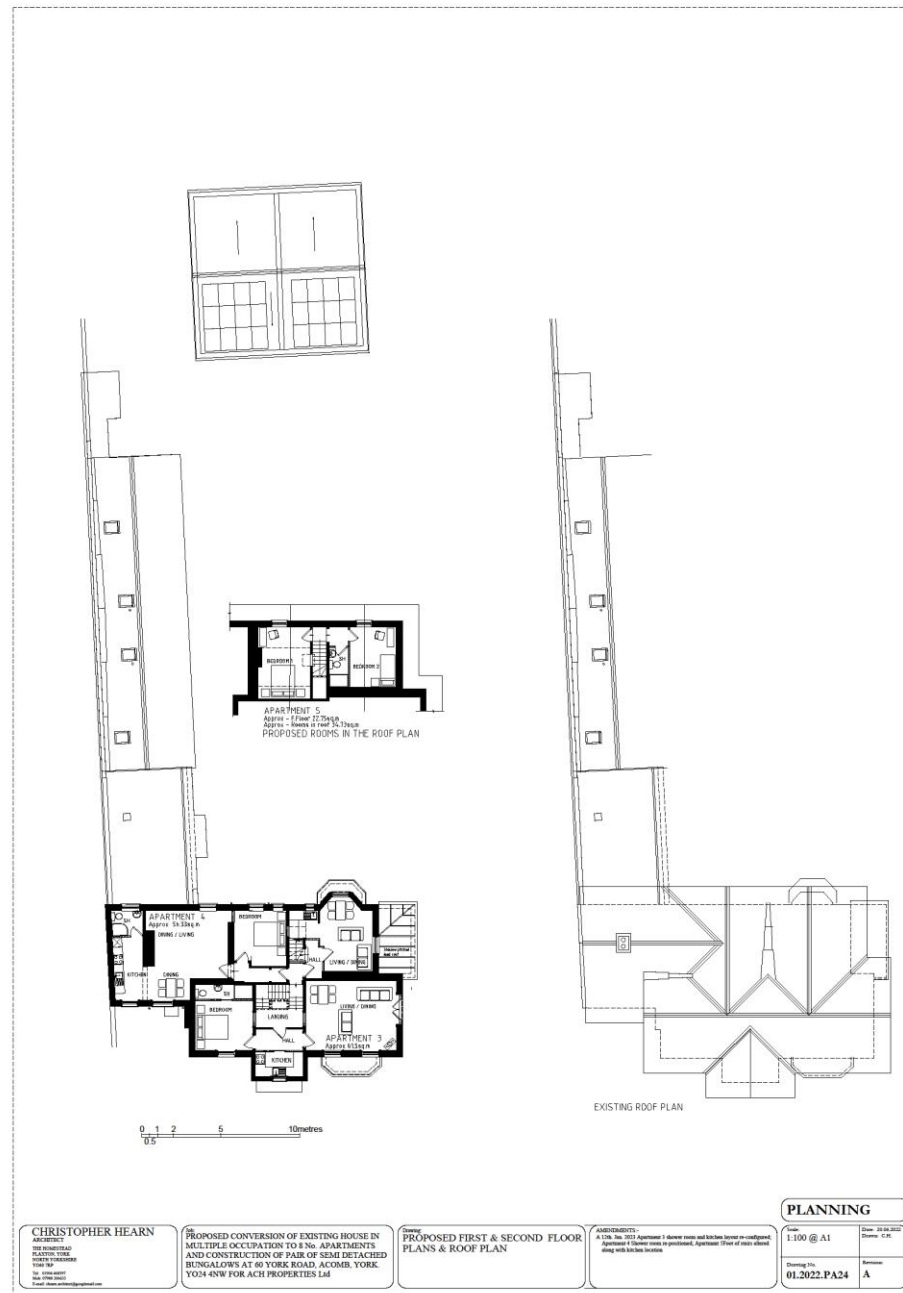

# Proposed bungalow elevations

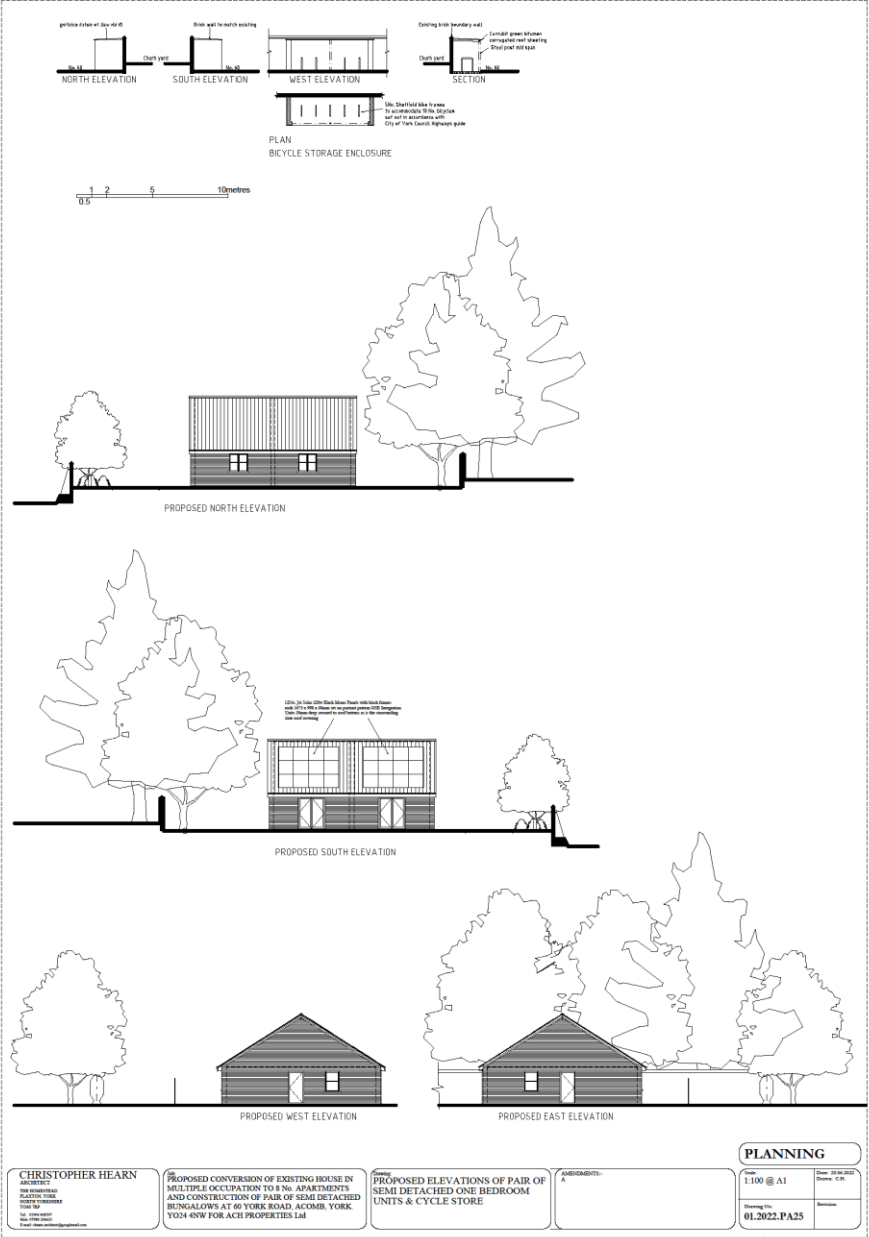

ONE BEDROOM          UNITS &amp; CYCLE STORE</b>	AMENDMENTS: A	<b>PLANNING</b>	
				Date: 1:100 @ A1 Drawing No: 01.2022.PA25	Date: 23.06.2022 Name: C.H.