


# ANNEX A

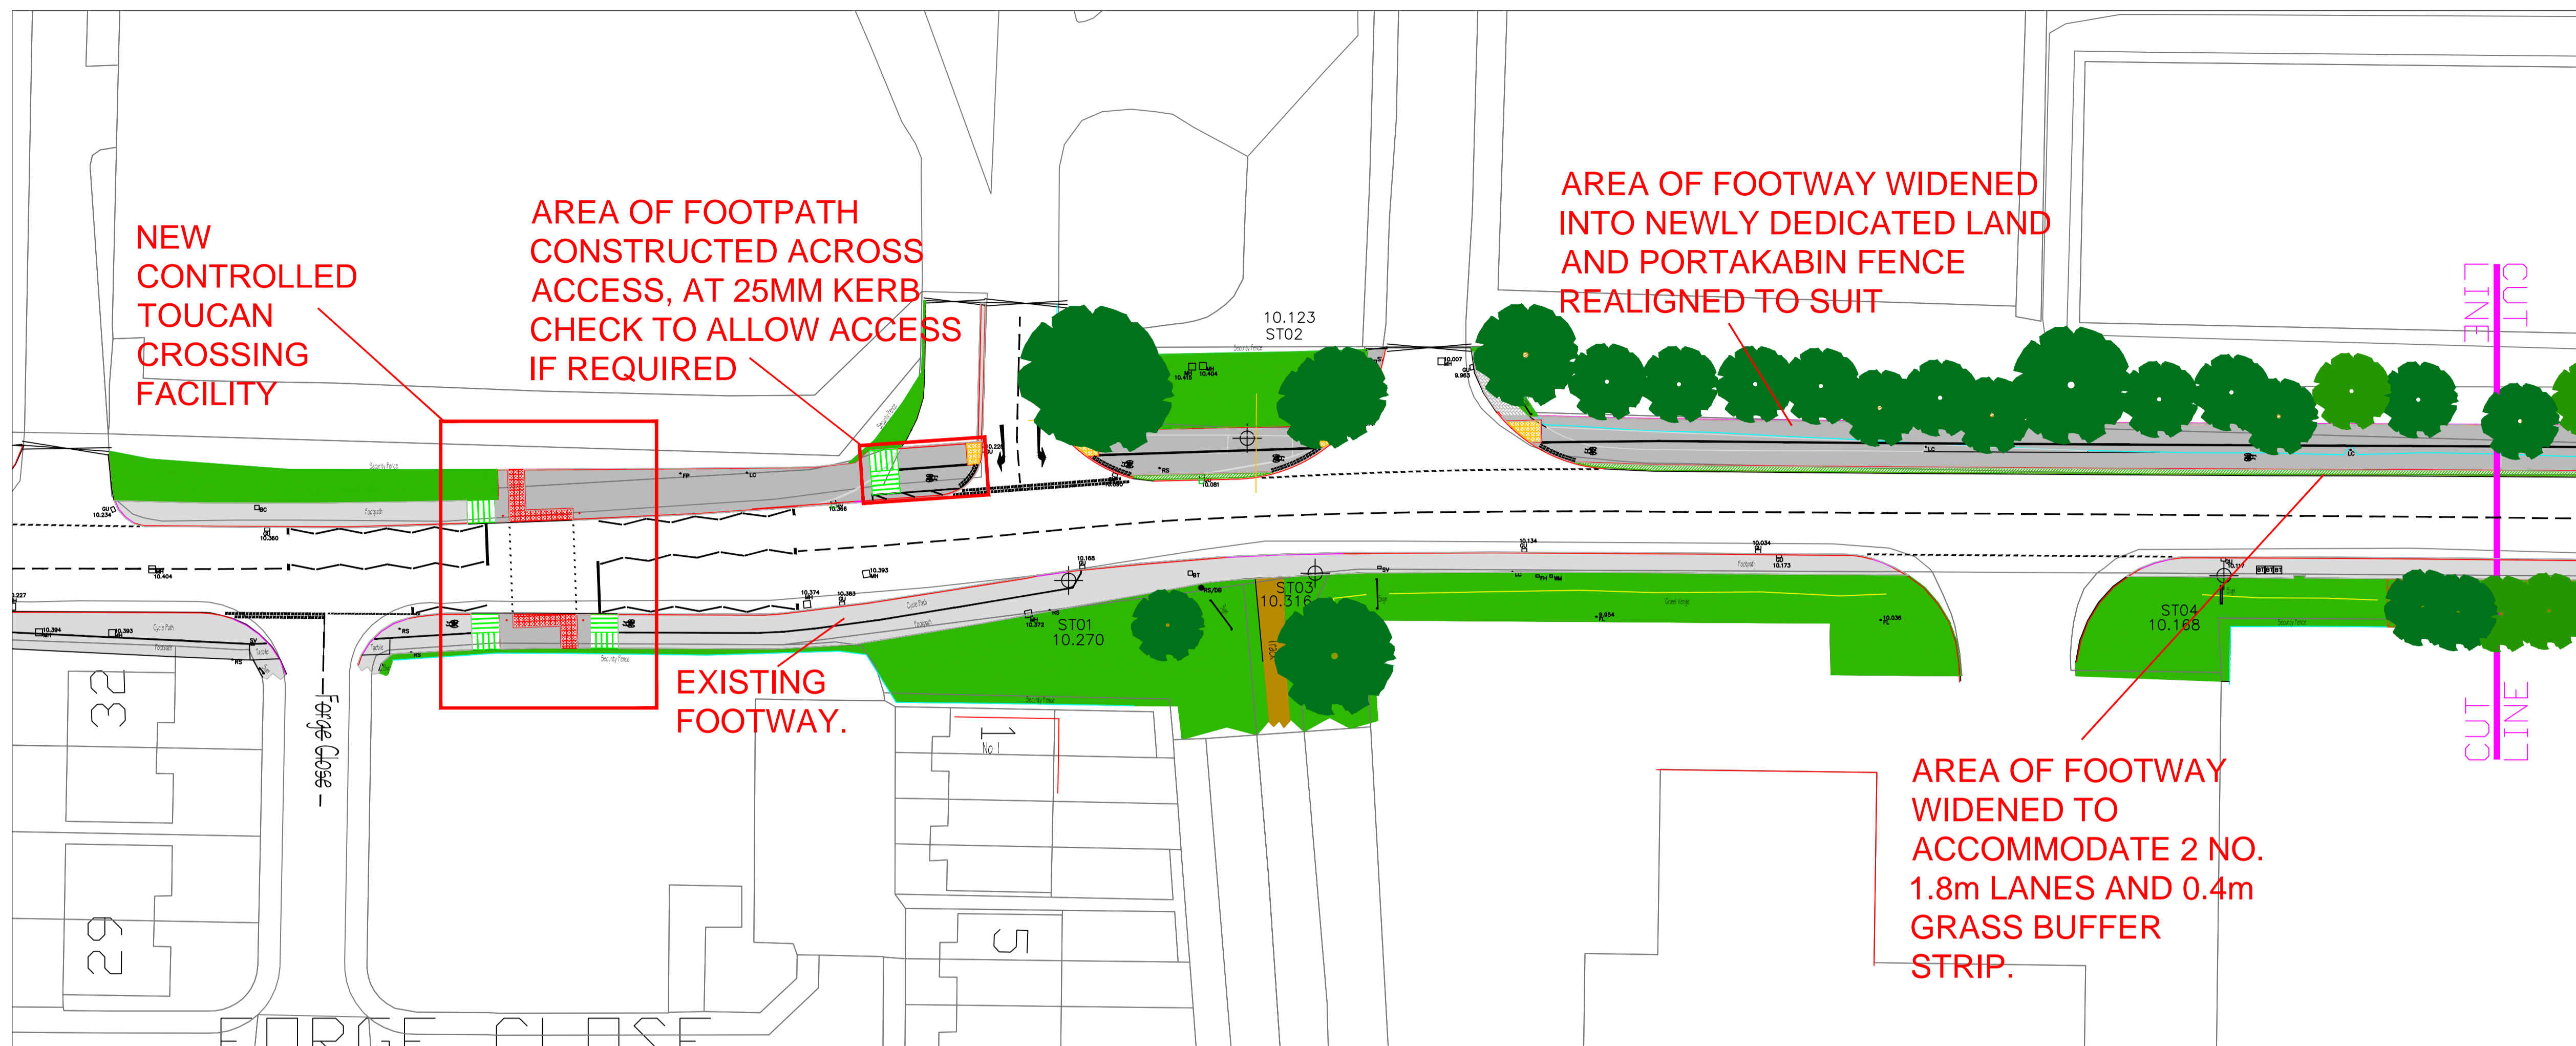


REV	AMENDMENTS	DATE

## Jockey Lane Segregated Cycle/Pedestrian Footway Improvement General Layout

Drg. No. DEC/08010337/100/005

Printed on: XX-XX-XX	NAME	DATE
DRAWN BY MTReade		October 2013
CHECKED BY ..		..
DATE October 2013	SCALE	NTS

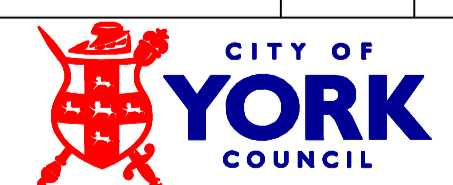

BASED UPON THE ORDNANCE SURVEY MAPPING WITH THE PERMISSION OF THE CONTROLLER OF HER MAJESTY'S STATIONERY OFFICE © CROWN COPYRIGHT. UNAUTHORISED REPRODUCTION INFRINGES CROWN COPYRIGHT AND MAY LEAD TO PROSECUTION OR CIVIL PROCEEDINGS. City of York Council OS Licence No. LA 09067L