



Executive

Date: Wednesday 15 November 2017

Time: 5.30 pm

Venue: The George Hudson Board Room - 1st Floor West
Offices (F045)

Item 11 - York Central – Preferred Access Route and Preparation for Planning

Background Paper 2 - Access Options Study, June 2017 (ARUP) – Appendix A (Pages 4-5)

This supplement contains part of the above background paper which was marked 'To Follow' on the Executive agenda published on 7 November 2017.


It has been necessary to split this document into 5 files; (i) Pages 1-3; (ii) Pages 4-5; (iii) Pages 6-8; (iv) Pages 9-13; and (v) Pages 14-21 due to its' file size. This pack contains pages 4-5.

Warning: this document may take several minutes to download.

A paper copy of the full document is available to view at York Explore Library and West Offices, Station Rise.

Published on 14 November 2017

This page is intentionally left blank

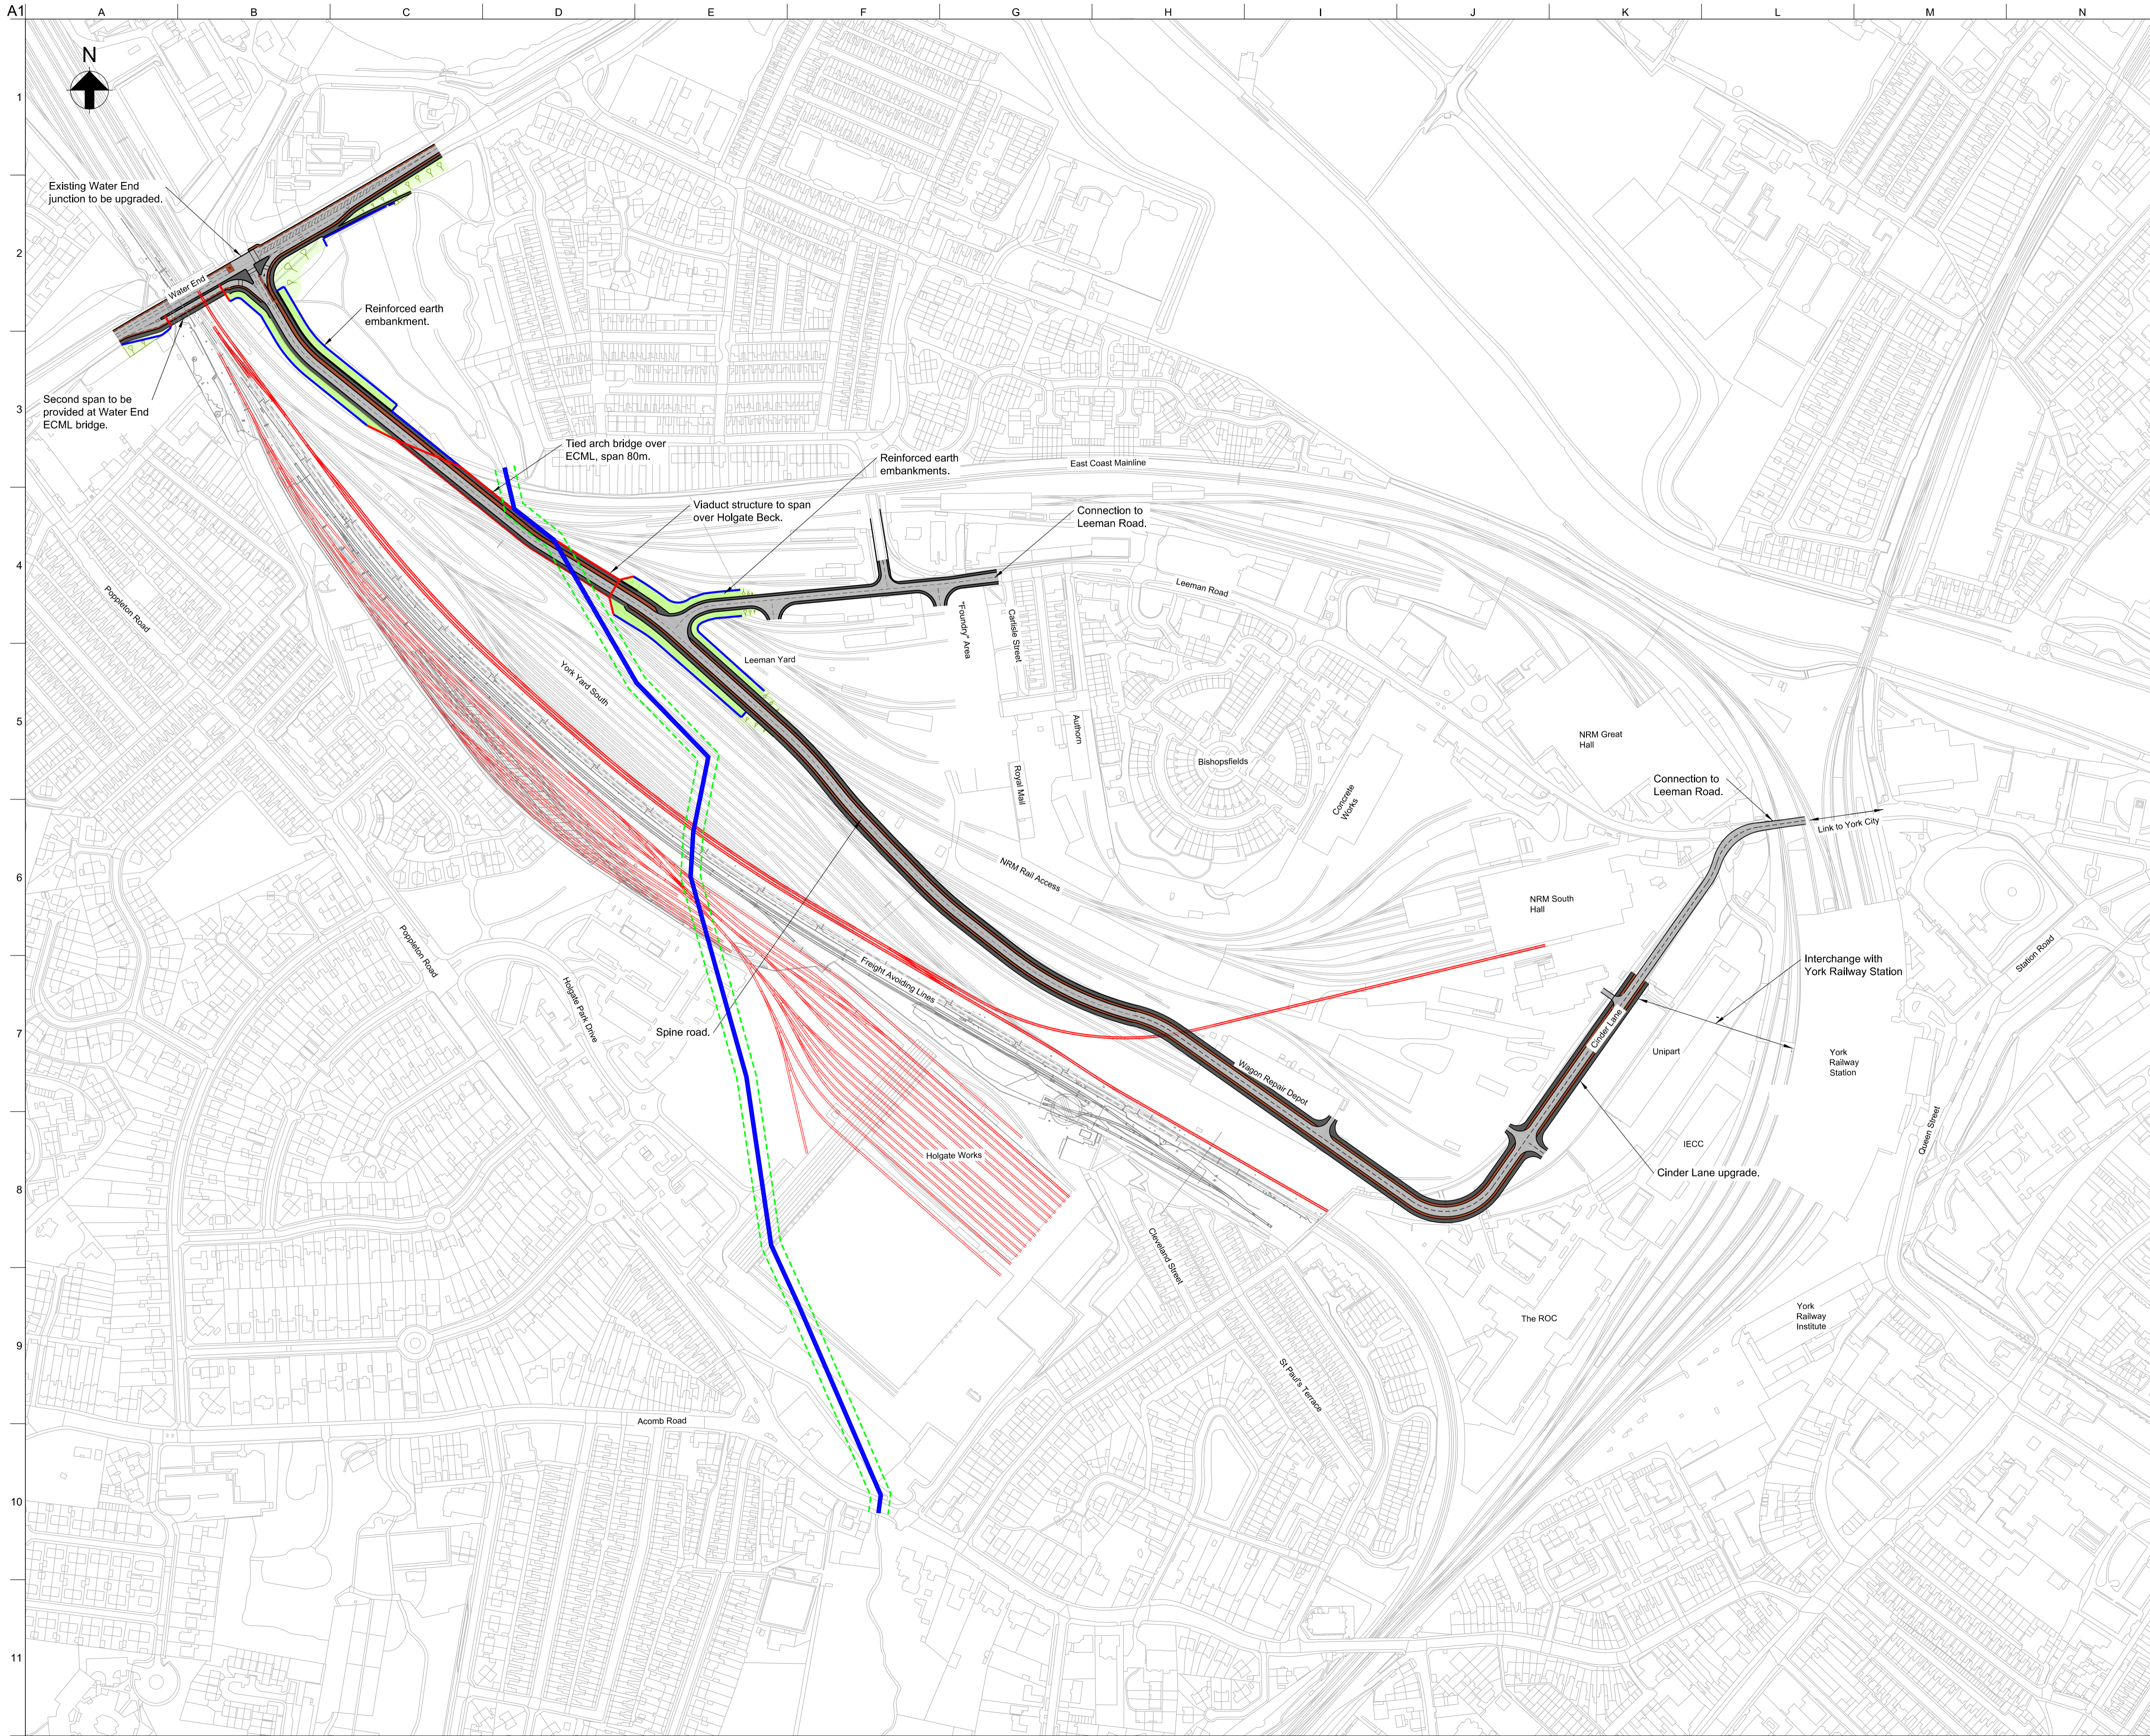

- Notes:
- For General Arrangement of the site access arrangement refer to drawing YCL-ARUP-ZZ-XX-DR-CX-18602.
 - For Vertical Alignment of the site access arrangement refer to drawing YCL-ARUP-ZZ-XX-DR-CX-18603.

- Key to plan:
- Culvert and Easment extents
 - Ordnance Survey Mapping
 - Proposed Carriageway
 - Proposed Footway
 - Proposed Cycleway
 - Proposed retaining wall
 - Proposed Verge
 - Proposed Landscaping
 - Proposed Bridge Extents
 - Proposed Railway Tracks

P01	02/06/17	EC	PW	RB
-----	----------	----	----	----

For Information

Rev	Date	By	Chkd	Appd
-----	------	----	------	------

ARUP
 Admiral House, Rose Wharf,
 78 East Street, Leeds, LS9 8EE
 Tel +44(0)113 242 8498 Fax +44(0)113 242 8573
 www.arup.com

Client
York Central Partnership

Project Title
York Central

Drawing Title
**Access Option A1
 Context Plan**

Scale at A1 1:2500

Role Civil

Suitability S2 - Fit for information

Arup Job No **251869-00** Rev **P01**

Name **YCL-ARP-ZZ-XX-DR-CX-18615**


A1
 1
 2
 3
 4
 5
 6
 7
 8
 9
 10
 11

A B C D E F G H I J K L M N



Do not scale

Page 1
 Agenda Item 11
 © Arup
 I:\bham\p01\Leeds\Jobs\25000251869-00\Arup\25 CAD\Drawings\Working\YCL-ARP-ZZ-XX-DR-CX-18615-Options General Arrangement.dgn

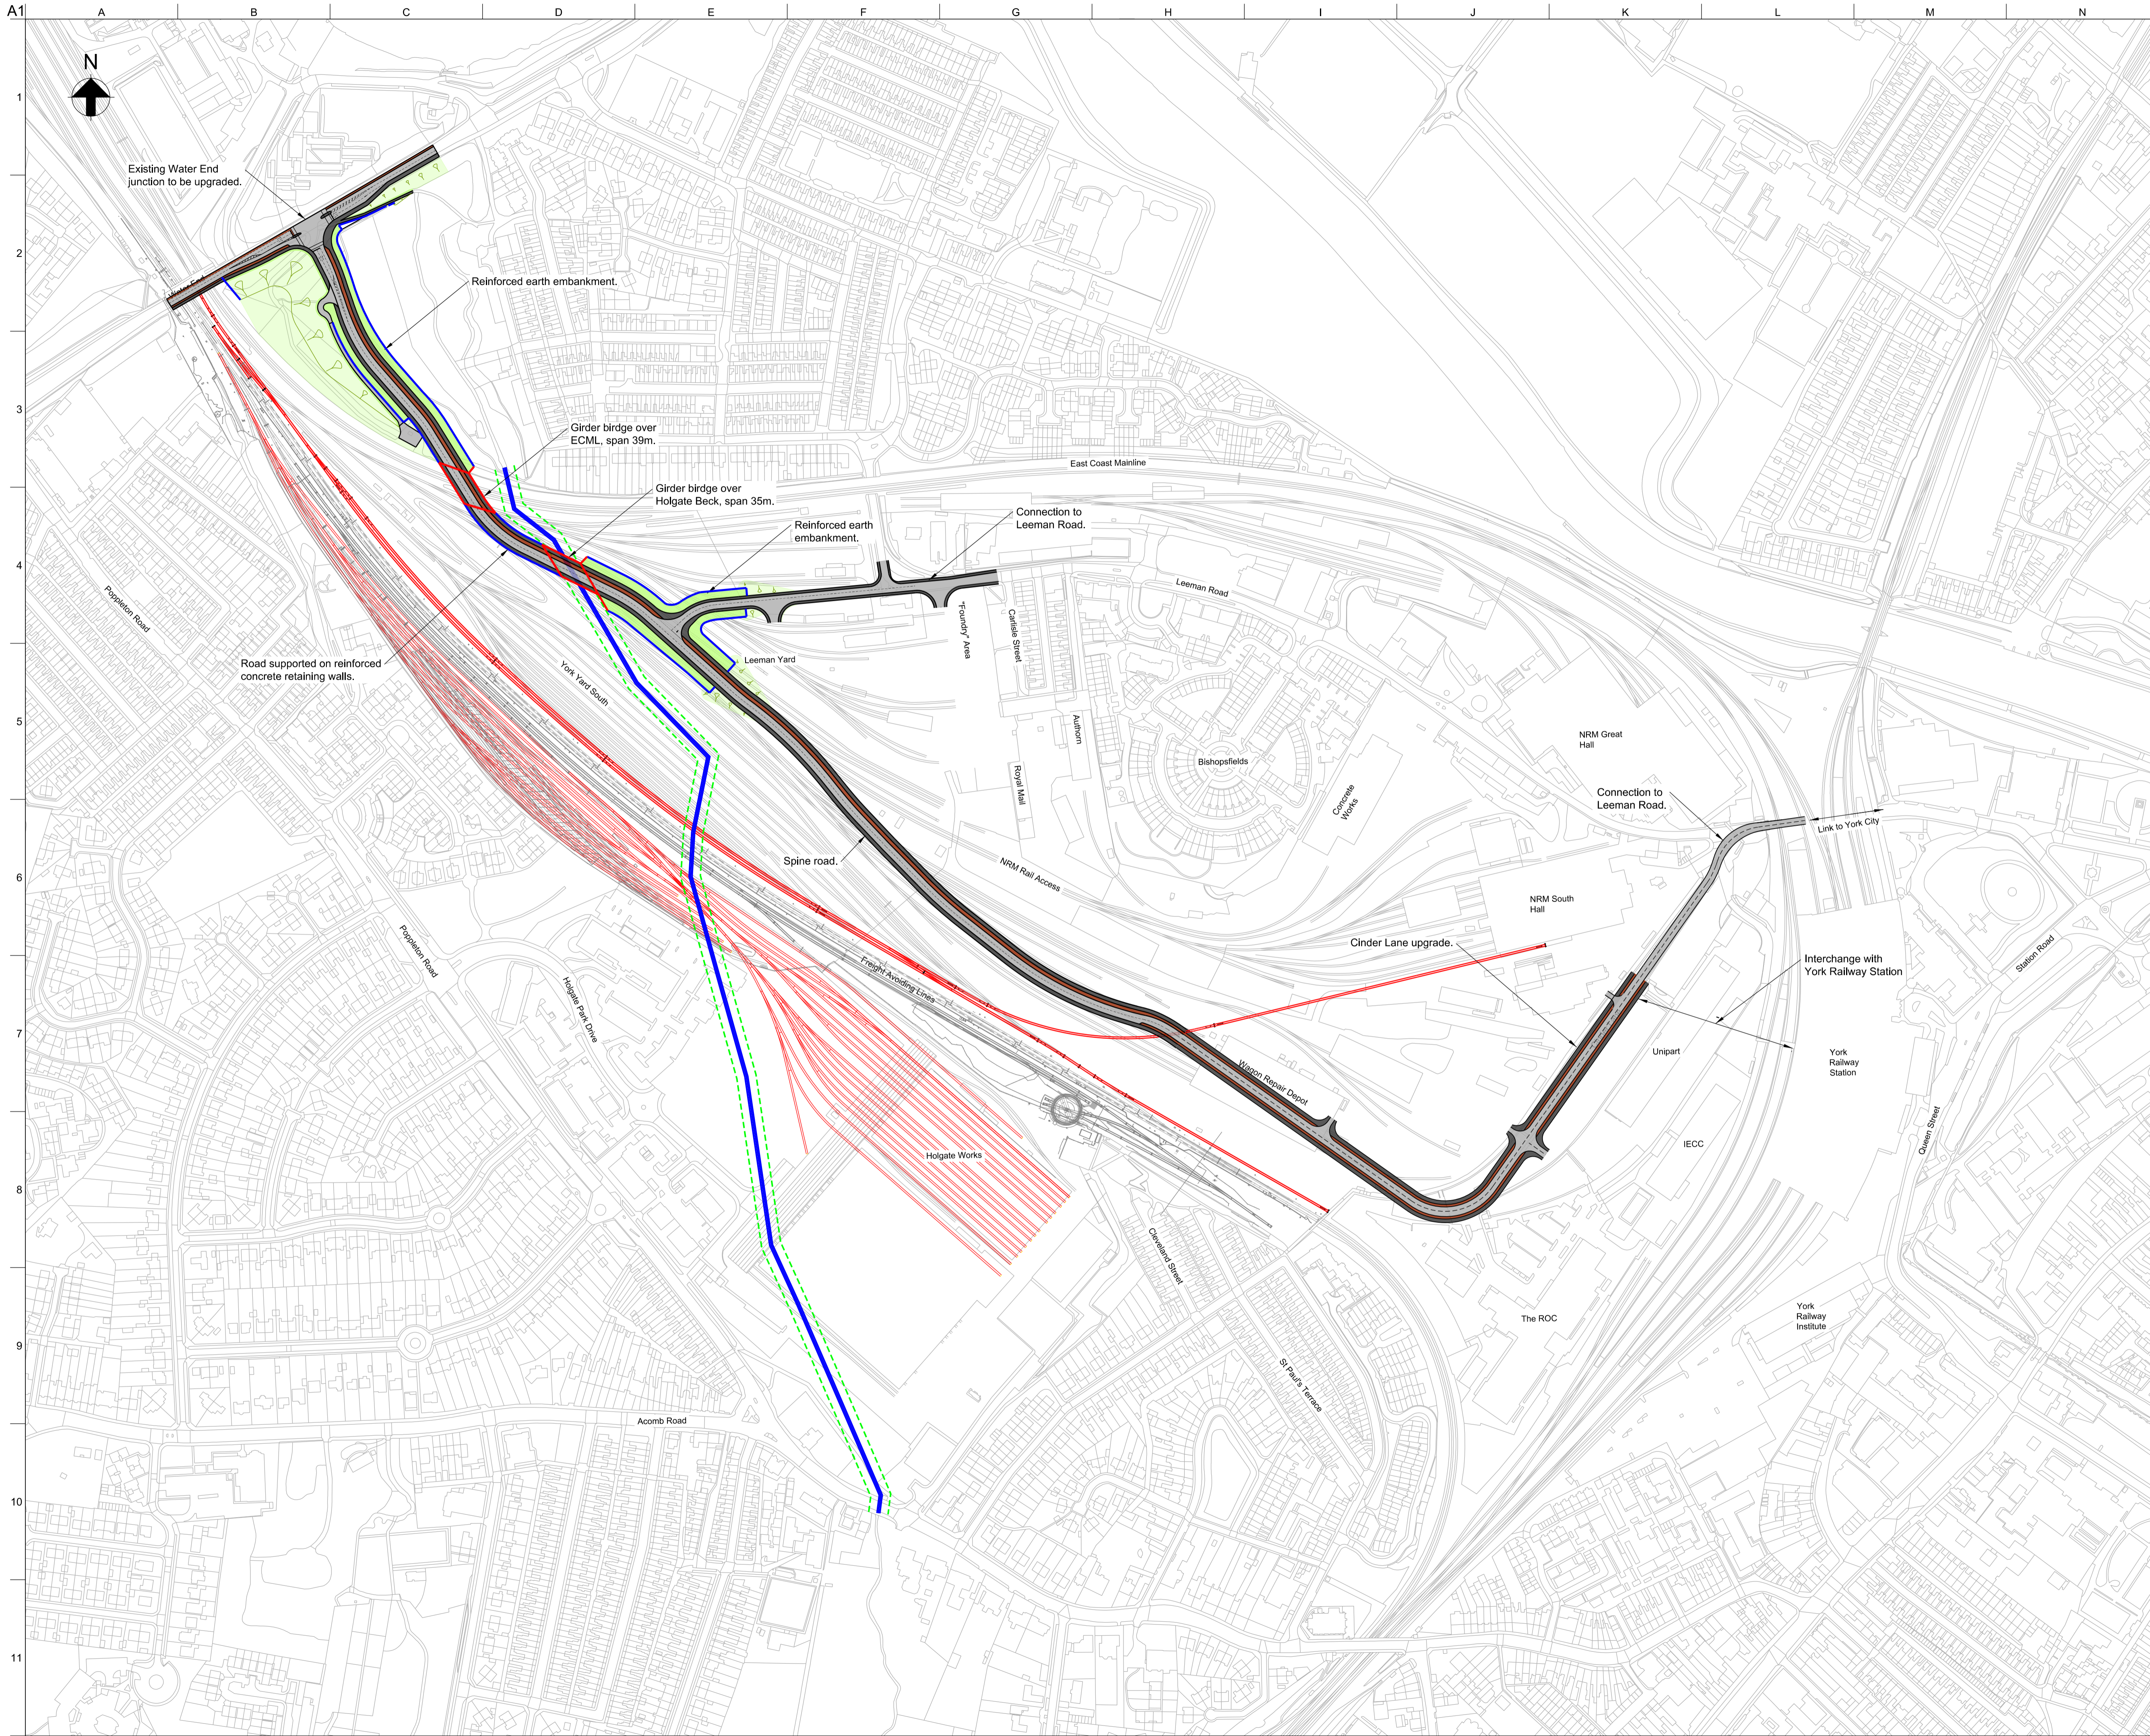

- Notes:
- For General Arrangement of the site access arrangement refer to drawing YCL-ARUP-ZZ-XX-DR-CX-18602.
 - For Vertical Alignment of the site access arrangement refer to drawing YCL-ARUP-ZZ-XX-DR-CX-18603.
- Key to plan:
- Culvert and Easment extents
 - Ordnance Survey Mapping
 - Proposed Carriageway
 - Proposed Footway
 - Proposed Cycleway
 - Proposed retaining wall
 - Proposed Verge
 - Proposed Landscaping
 - Proposed Bridge Extents
 - Proposed Railway Tracks

P01	02/06/17	EC	PW	RB
-----	----------	----	----	----

For Information

Rev	Date	By	Chkd	Appd
-----	------	----	------	------

ARUP
 Admiral House, Rose Wharf,
 78 East Street, Leeds, LS9 8EE
 Tel +44(0)113 242 8498 Fax +44(0)113 242 8573
 www.arup.com

Client
York Central Partnership

Project Title
York Central

Drawing Title
**Access Option A2
 Context Plan**

Scale at A1 1:2500

Role Civil

Suitability S2 - Fit for information

Arup Job No 251869-00	Rev P01
Name YCL-ARP-ZZ-XX-DR-CX-18616	