


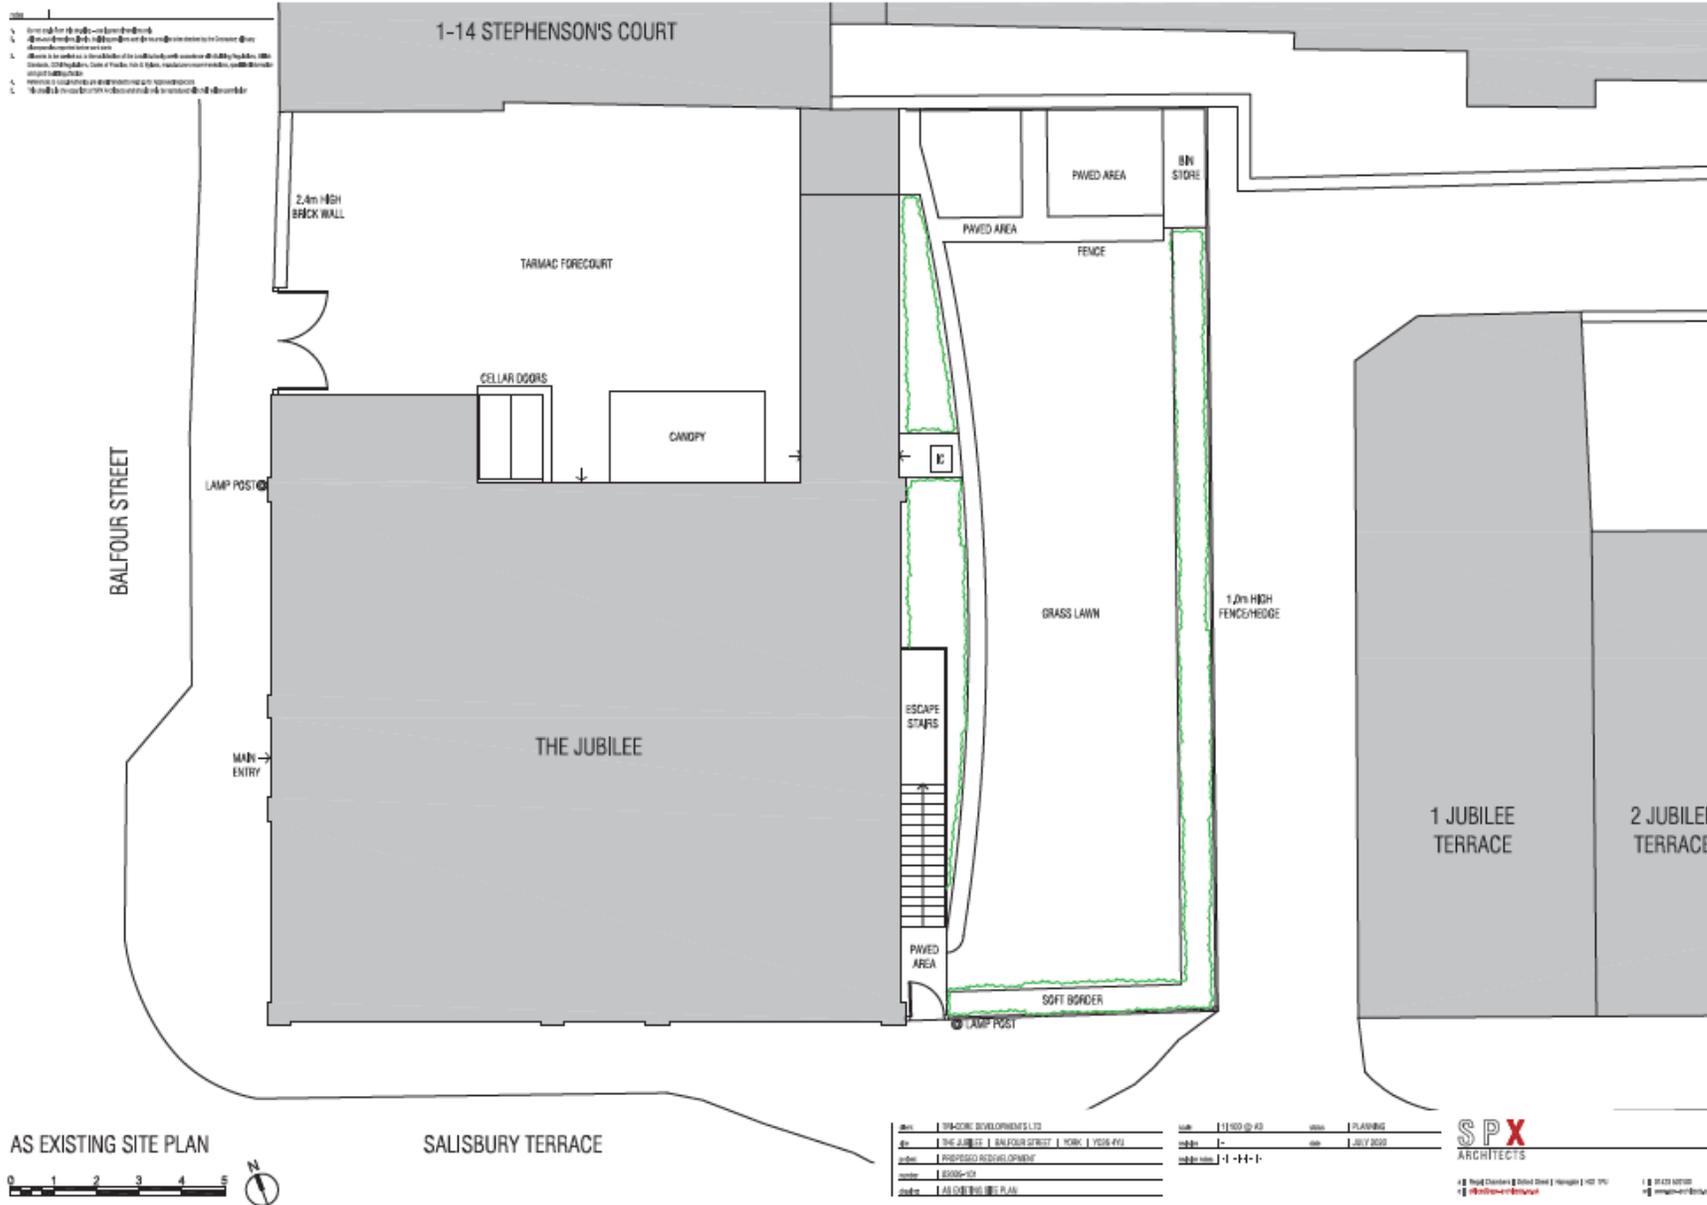

Area Planning Sub-Committee


20/01498/FUL

The Jubilee Balfour Street






As existing floor plans

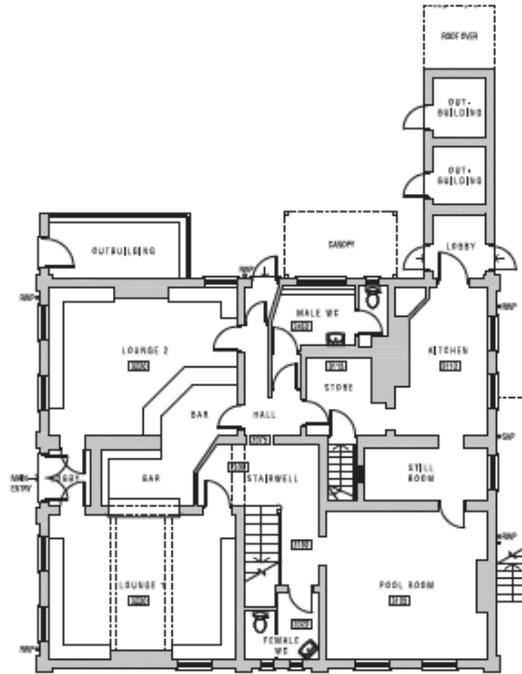


AS EXISTING GROUND FLOOR PLAN

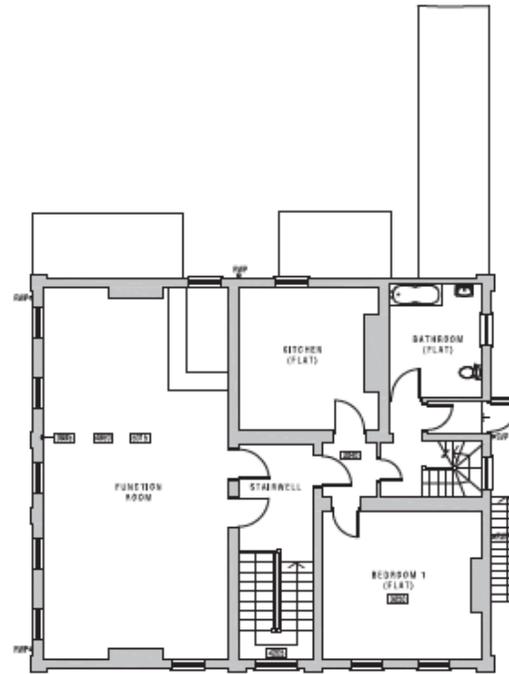

AS EXISTING FIRST FLOOR PLAN

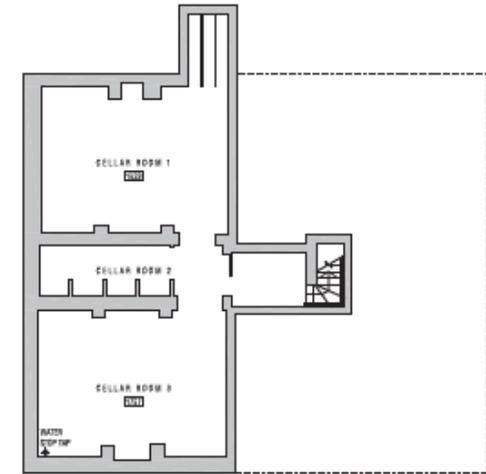



AS EXISTING BASEMENT PLAN

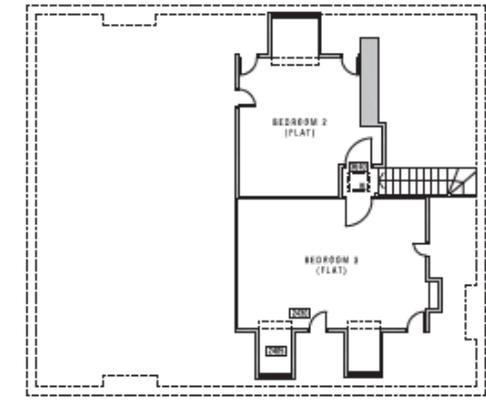

AS EXISTING SECOND FLOOR PLAN



As existing elevations

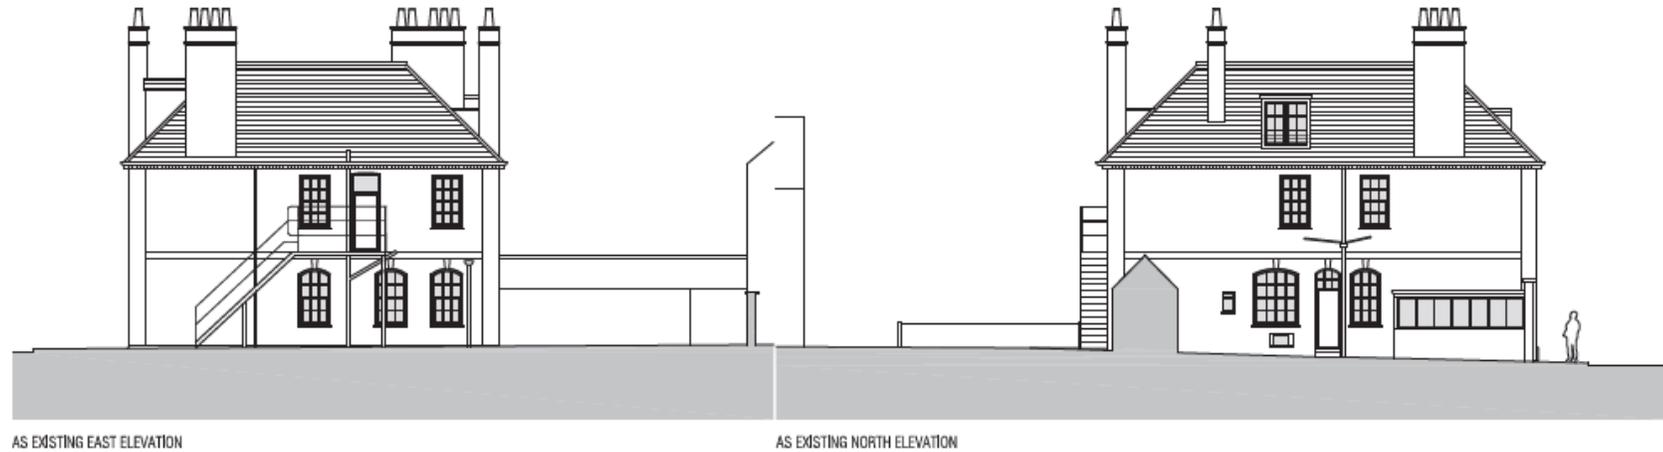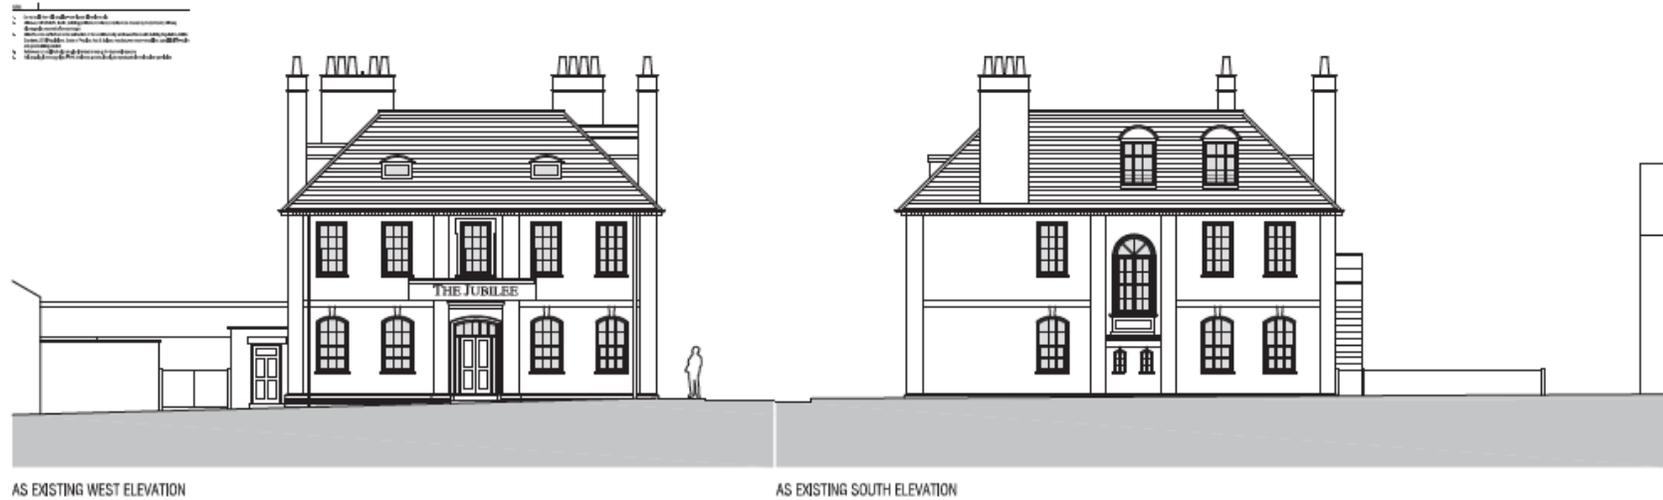

MATERIALS KEY


• SLATE ROOF	• RED BRICK SETTING COURSE
• LEAD FLASHINGS	• STONE WINDING & BORN BURNINGS
• LEAD CLAD CORRUGATED	• TERRAZZO MARBLE
• BLACK UPV'S MAINWATER & POLY WATER GOODS	• TERRAZZO COVERS
• RED BRICK WALLS	


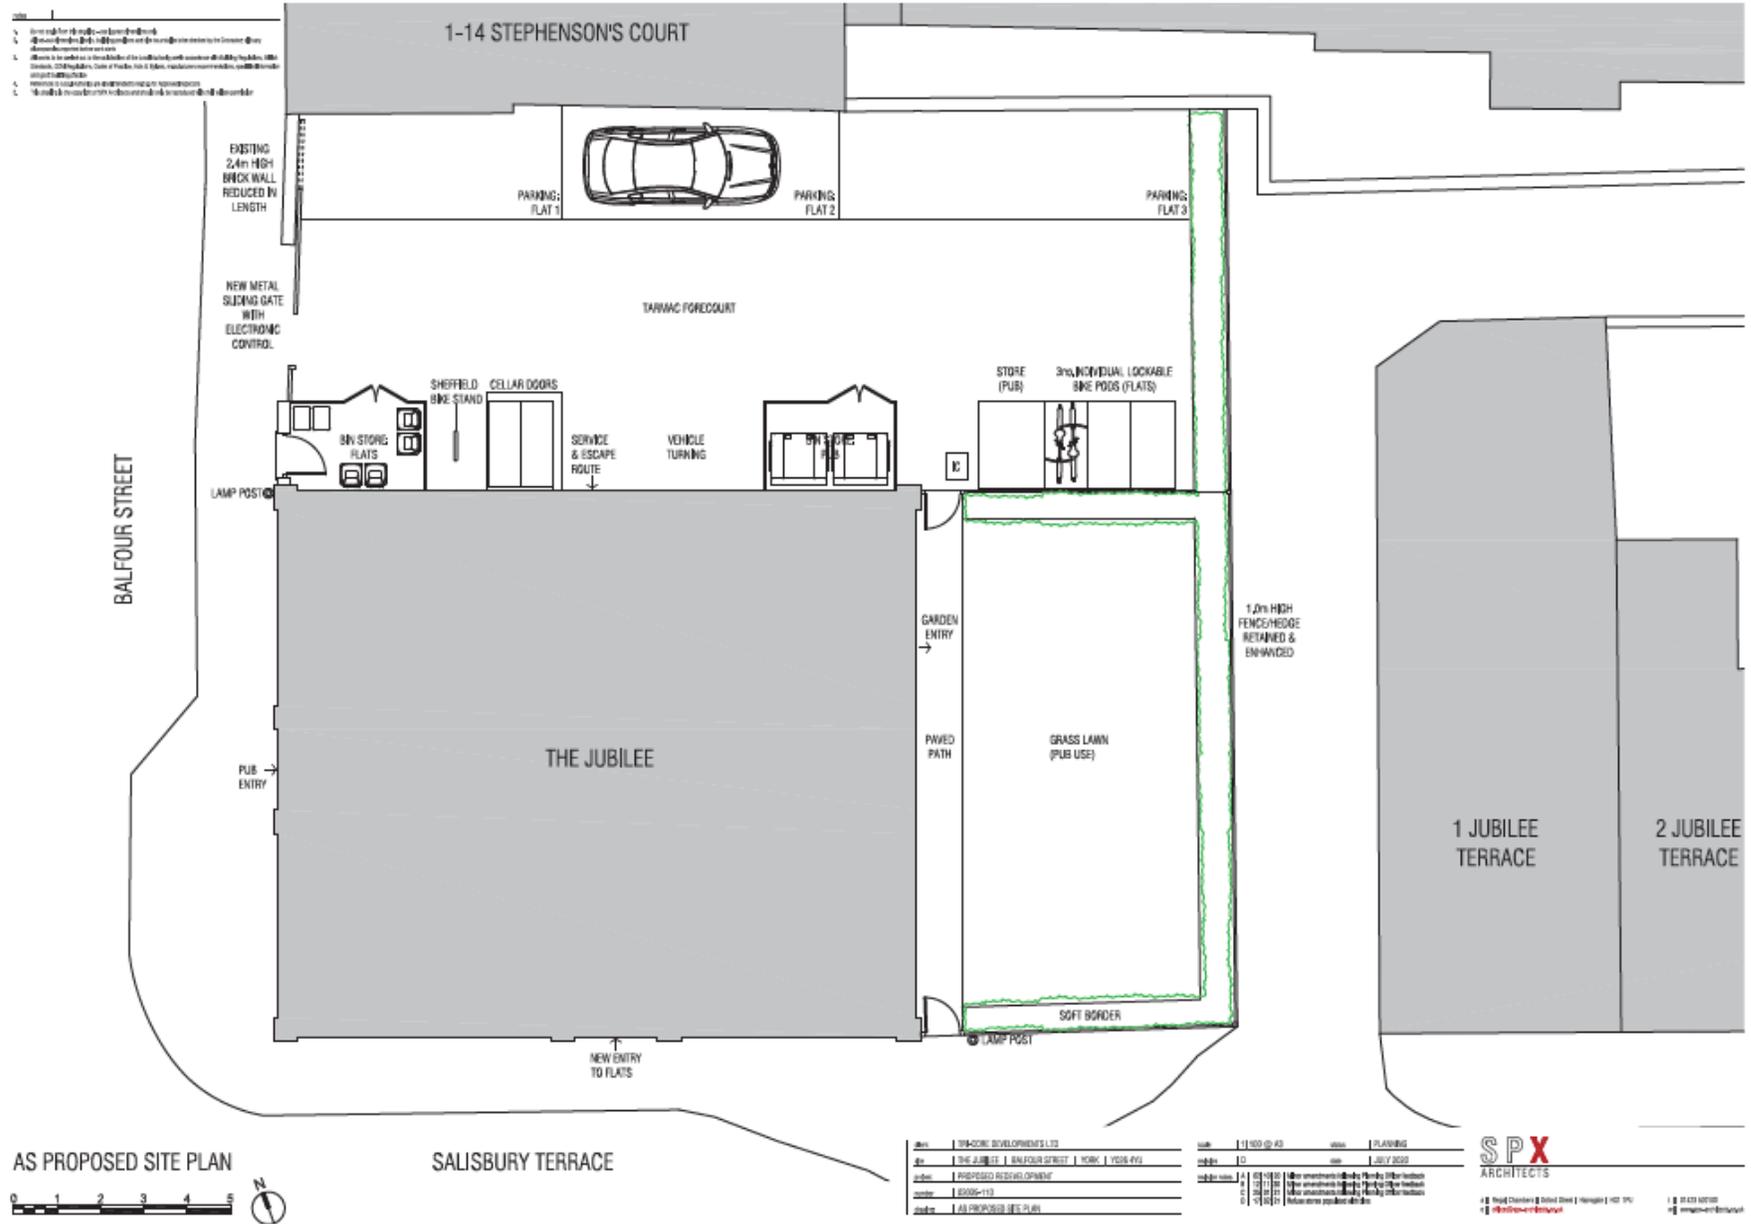




As proposed floor plans

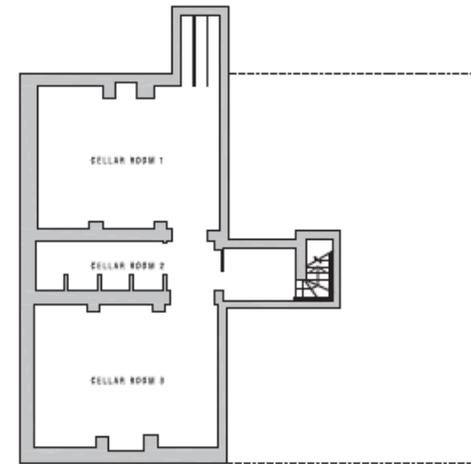


AS PROPOSED BASEMENT PLAN

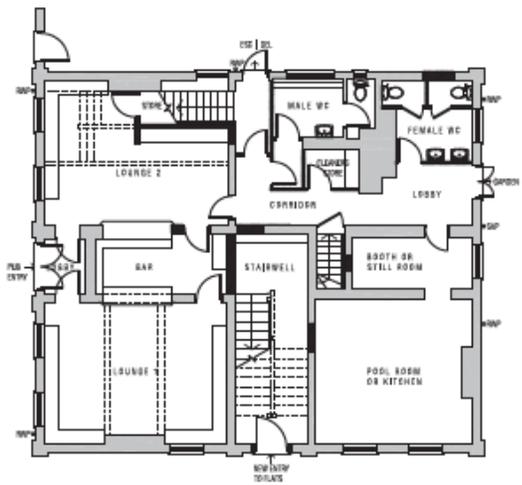

AS PROPOSED GROUND FLOOR PLAN

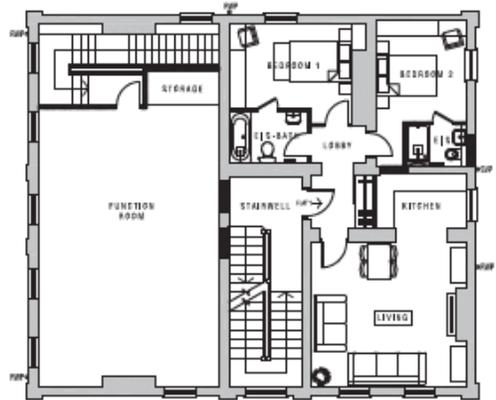

AS PROPOSED FIRST FLOOR PLAN

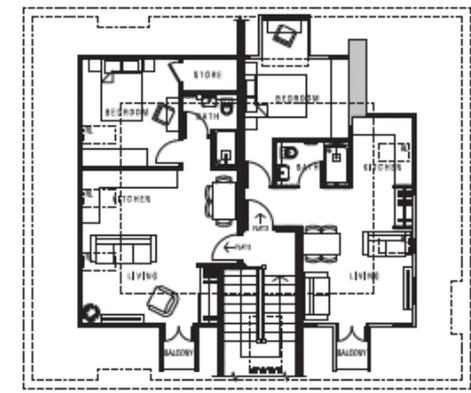

AS PROPOSED SECOND FLOOR PLAN



As proposed elevations




AS PROPOSED WEST ELEVATION

AS PROPOSED SOUTH ELEVATION

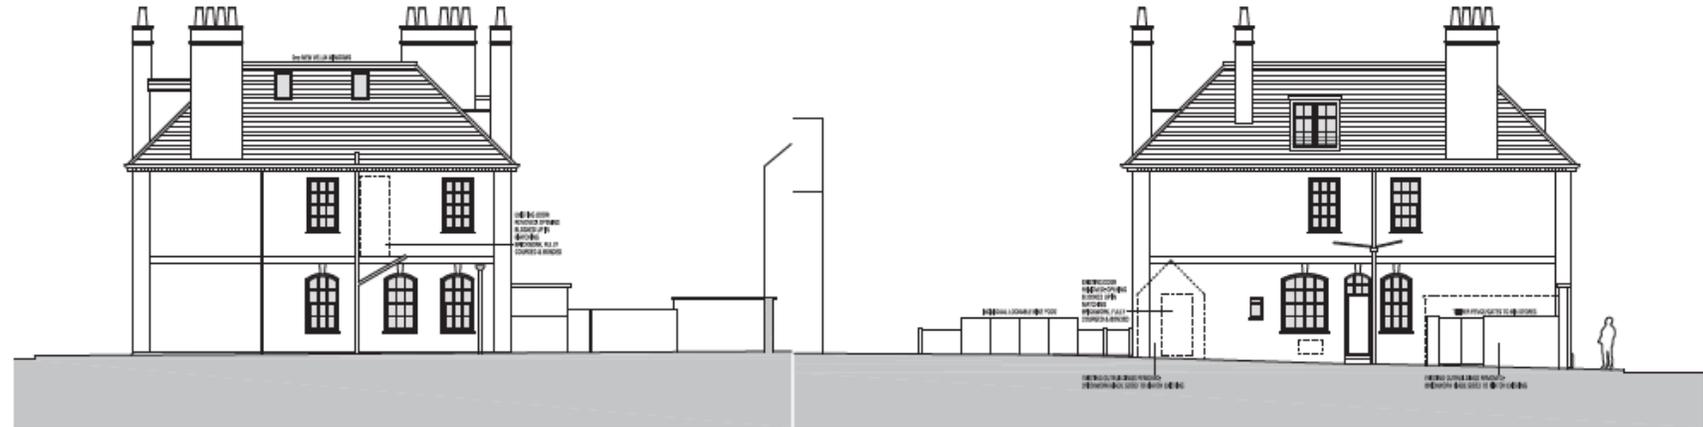

AS PROPOSED EAST ELEVATION

AS PROPOSED NORTH ELEVATION



MATERIALS KEY	
• SLATE ROOF AS EXISTING	• SPINDLES BLOCKED UP IN MATCHING RED BRICK
• LEAD FLASHING AS EXISTING	• RED BRICK WITH COURSE AS EXISTING
• LEAD CLAY CHIMNEYS TO MATCH EXISTING	• STONE FINISH TO OVER SUPERIMPOSED EXISTING
• BLACK UPVC RAINWATER & PULL WATER GOODS	• TIMBER FINISH TO MATCH EXISTING
• RED BRICK WALLS AS EXISTING	• TIMBER DOORS TO MATCH EXISTING


As proposed and as existing cross-sections





Function Room



