



## Area Planning Sub-Committee

21/00121/OUT

Site To The Rear Of 5 Cherry Lane









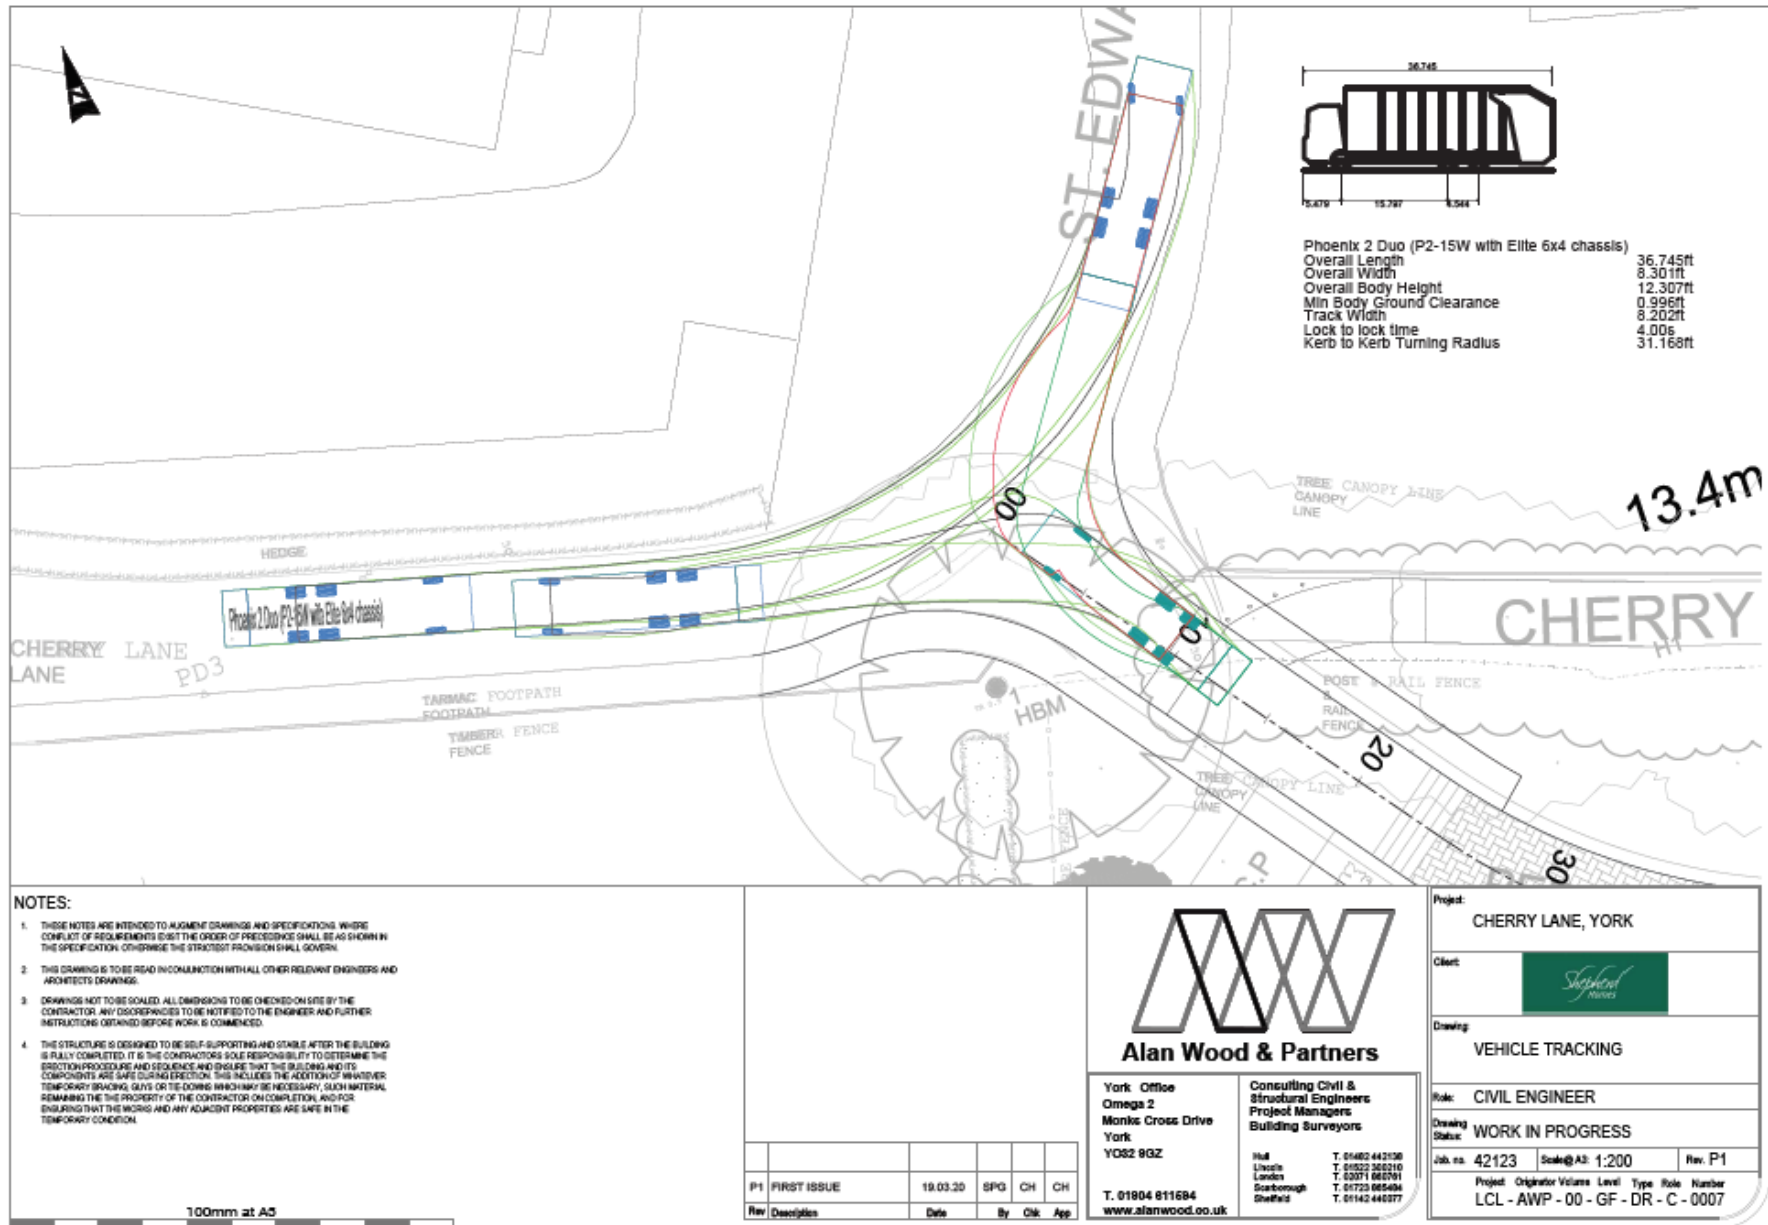

Site access



Site from  
access

