
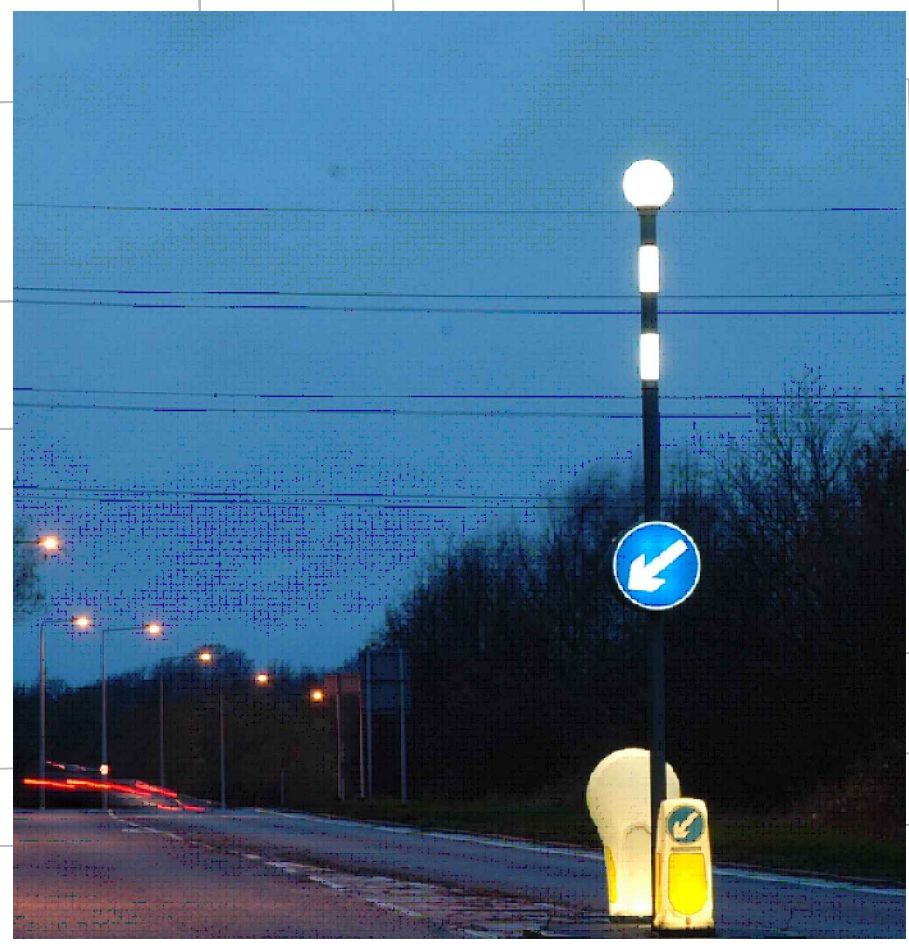


PROPOSED

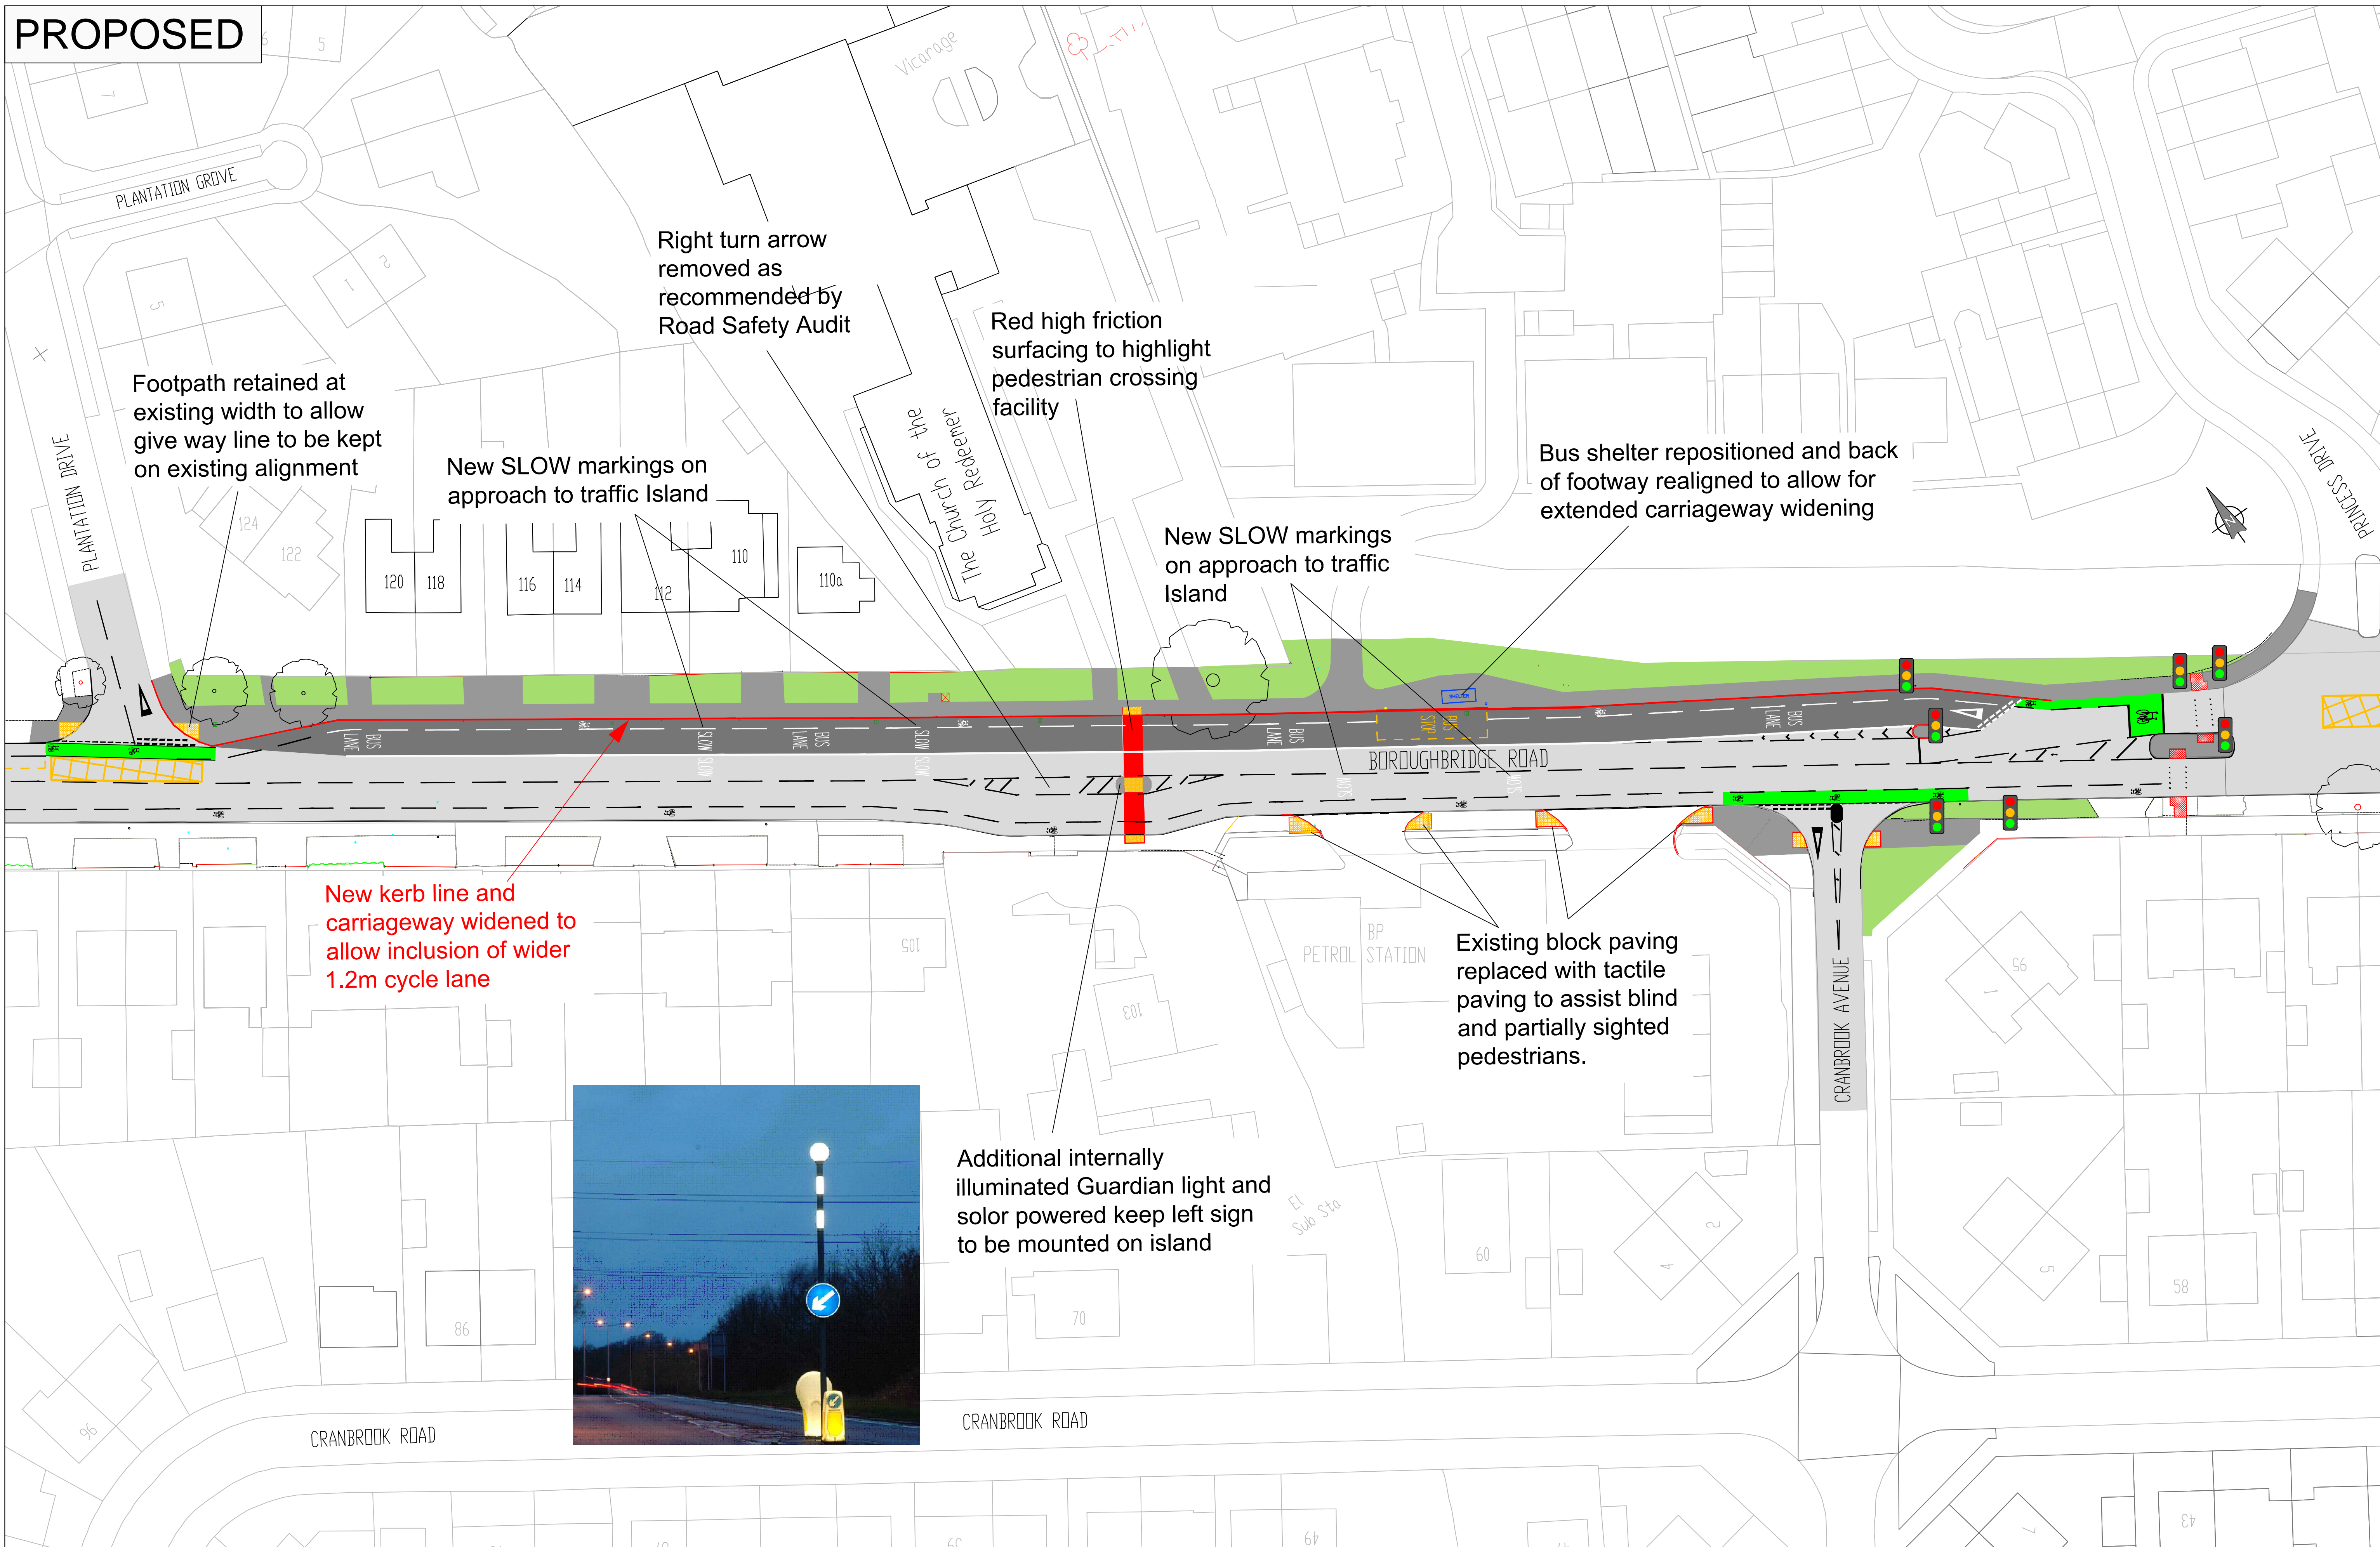

	INITIAL	REV	AMENDMENTS	DATE
DRAWN BY	BP	A	Design changes and Post consultation changes	July 2012
CHECKED BY	MR			
SCALE	Not to Scale			
DATE	July 2012			

A59 Bus Corridor, Phase 1 – Plantation Drive to Princess Drive
Outline Design Changes and Post Consultation Changes

BASED UPON THE ORDNANCE SURVEY MAPPING WITH THE PERMISSION OF THE CONTROLLER OF HER MAJESTY'S STATIONERY OFFICE. © CROWN COPYRIGHT. UNAUTHORISED REPRODUCTION INFRINGES CROWN COPYRIGHT AND MAY LEAD TO PROSECUTION OR CIVIL PROCEEDINGS.
City of York Council, Licence No. 1000 20818

TP/09010584/100/01/A

