



## **Executive**

**Date:** Wednesday 15 November 2017

**Time:** 5.30 pm

**Venue:** The George Hudson Board Room - 1st Floor West Offices (F045)

### **Item 11 - York Central – Preferred Access Route and Preparation for Planning**

#### **Background Paper 2 - Access Options Study, June 2017 (ARUP) – Appendix A (Pages 1-3)**

This supplement contains part of the above background paper which was marked 'To Follow' on the Executive agenda published on 7 November 2017.

It has been necessary to split this document into 5 files; (i) Pages 1-3; (ii) Pages 4-5; (iii) Pages 6-8; (iv) Pages 9-13; and (v) Pages 14-21 due to its' file size. This pack contains pages 1-3.

**Warning: this document may take several minutes to download.**

A paper copy of the full document is available to view at York Explore Library and West Offices, Station Rise.

Published on **14 November 2017**

This page is intentionally left blank

York Central Partnership  
**York Central**  
Access Options Study

Appendix A Option Layouts and Cross Sections

Issue | June 2017

This report takes into account the particular instructions and requirements of our client.

It is not intended for and should not be relied upon by any third party and no responsibility is undertaken to any third party.


Job number 251869-00

**Ove Arup & Partners Ltd**  
Admiral House Rose Wharf  
78 East Street  
Leeds LS9 8EE  
United Kingdom  
[www.arup.com](http://www.arup.com)

**ARUP**

# Appendix A Option Layouts and Cross Sections



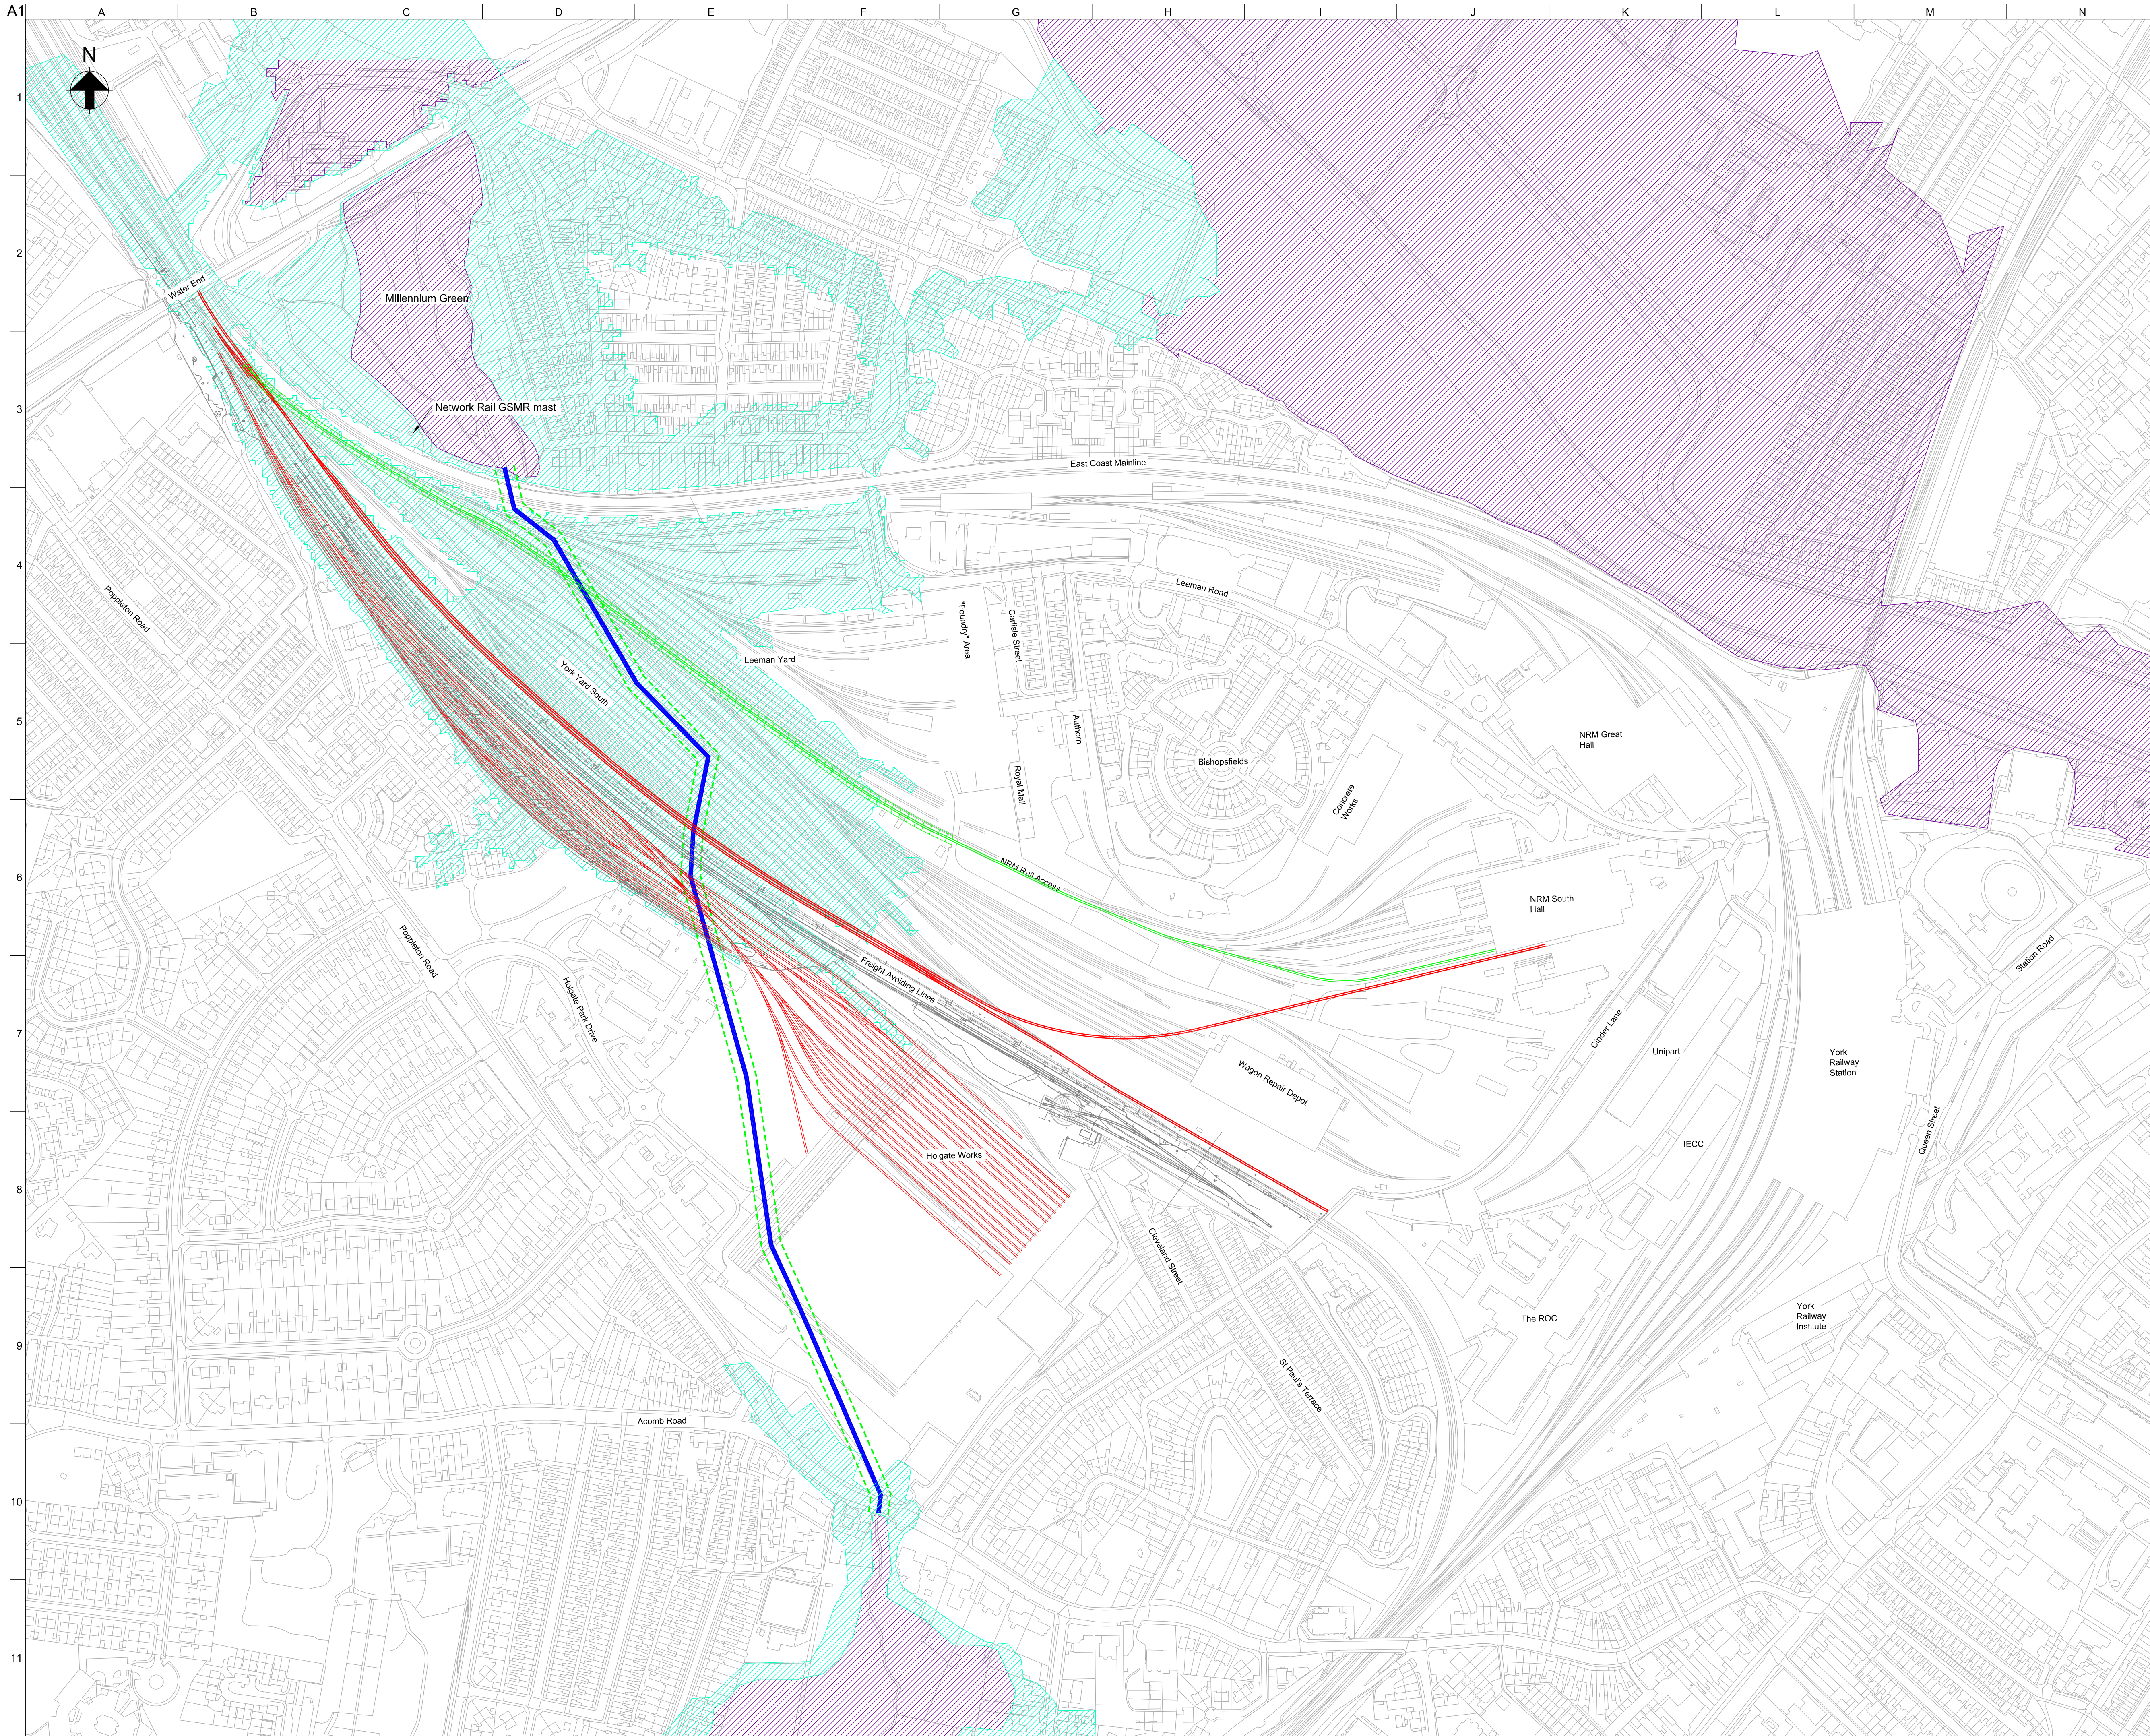

Notes:  
 1. Holgate Beck runs through the site within a 1.83m brick pipe. This information and the location have been taken from Drawings 83-YYK-44 and 79-YYK-55 received from Network Rail on 23/02/2017.

- Key to plan:
- Culvert and Easement extents
  - ▨ Flood Zone 2
  - ▨ Flood Zone 3
  - Proposed Railway Tracks
  - Existing NRM main line rail access

P01	02/06/17	AS	PW	RB
-----	----------	----	----	----

For Information

Rev	Date	By	Chkd	Appd

**ARUP**  
 Admiral House, Rose Wharf,  
 78 East Street, Leeds, LS9 8EE  
 Tel +44(0)113 242 8498 Fax +44(0)113 242 8573  
 www.arup.com

Client  
**York Central Partnership**

Project Title  
**York Central**

Drawing Title  
**Access Options  
 Constraints Plan**

Scale at A1 **1:2500**

Role **Civil**

Suitability **S2 - Fit for information**

Arup Job No **251869-00** Rev **P01**

Name **YCL-ARP-ZZ-XX-DR-CX-18614**



This page is intentionally left blank