





Planning Committee B

To be held on Thursday 13th September 2022

22/00599/FULM - Bootham And Monk Ward Conservative Club, 77 - 79 Clarence Street, York

Erection of two and three storey 34no. room student accommodation building following demolition of existing buildings at 75-79 Clarence Street (revised scheme)

Site Location Plan

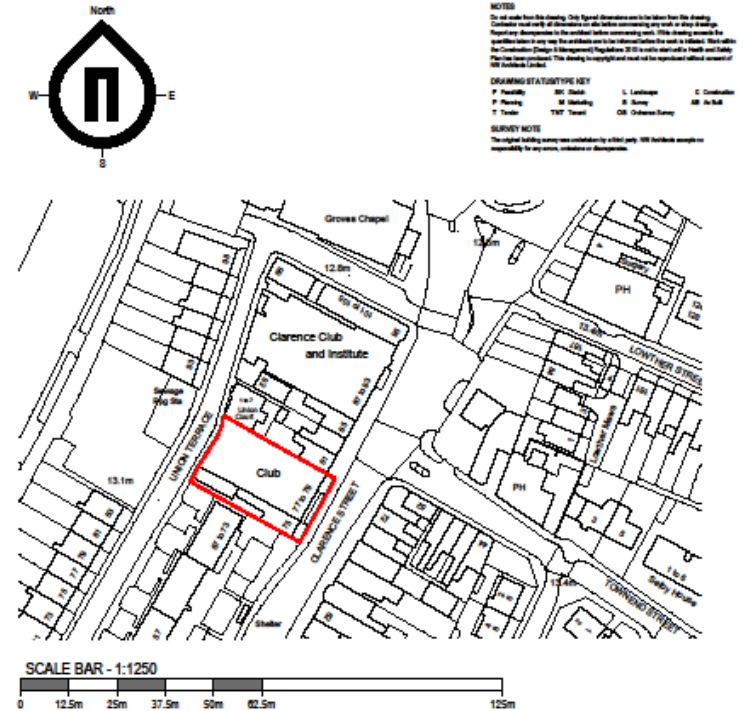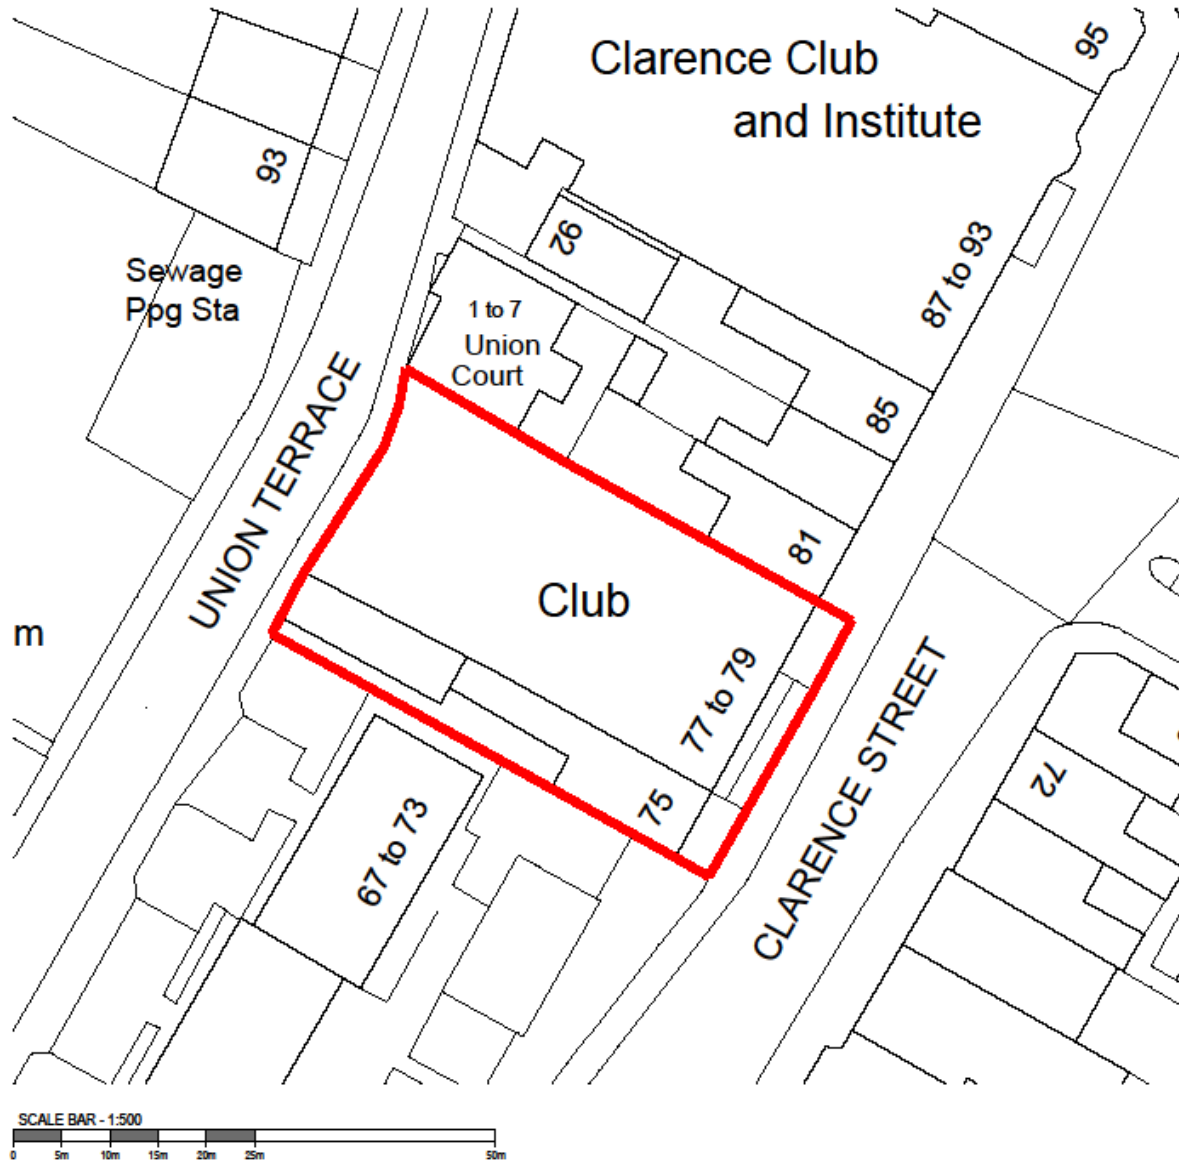

REV	DESCRIPTION	DATE	BY	CHECKED	DATE
1	ISSUE FOR PERMITTING	05/09/22	AW	AW	05/09/22

REVISIONS

NW-ARCHITECTS
 27 York Place Leeds LS1 2EP
 info@nw-architects.co.uk Tel: 0113 880 0210 Fax: 0113 880 0211
www.nw-architects.co.uk

CLIENT
 Clarence Street York Limited

PROJECT
 75-79 Clarence Street
 York

DOCUMENT TITLE
 Site Location Plan

Scale	Drawn By	Date/Issue
1:500/1:1250 @A3	AW	05-09-22
	Checked By	Date/Issue
	AW	05-09-22

Drawing No: **20073-S100** 3 A

Proposed North East and North West Elevations

NOTES
 Do not scale from this drawing. Only Special Dimensions to be taken from this drawing.
 Consider not only all dimensions of all items concerning any work on this drawing.
 Report any discrepancies to the architect before commencing work. This drawing is for the
 information only and no liability can be taken for the use of this drawing for any other purpose.
 No Construction Design Management Regulations 2015 to be used as a guide to health and safety.
 No use for publication. This drawing is copyright and not to be reproduced without the written
 consent of the architect.





NORTH EAST ELEVATION PROPOSED



NORTH WEST ELEVATION PROPOSED

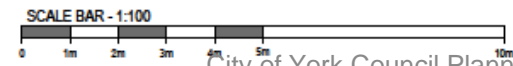

NO	DESCRIPTION	ISSUED	DATE	BY	DATE
1	ISSUED TO PLANNING COMMENTS	16	04/22	AW	04/22
2	ISSUED TO ARCHITECT COMMENTS	16	04/22	AW	04/22
REV	DESCRIPTION	ISSUED	DATE	BY	DATE

REVISIONS

NW-ARCHITECTS
 27 York Place Leeds LS1 2EP
 info@nw-architects.co.uk Tel: 0113 386 0510 Fax: 0113 386 0511
www.nw-architects.co.uk

CLIENT
 Clarence Street York Limited

PROJECT
 Student Development
 Clarence Street, York

DOCUMENT TITLE
 Elevations
 Proposed

Scale	Drawn by	Check/Drawn
1:200 @ A3	AW	05-07-22
	Checked by	05-07-22
	HW	05-07-22

Drawing No: 20073-P321
 Revision: B



Proposed South East and South West Elevations



NOTES
 Do not scale from this drawing. Only original dimensions to be taken from this drawing.
 Contractor must verify all dimensions on site before commencing any work on this drawing.
 written consent of the Architect.



NW-ARCHITECTS
 27 York Place - Leeds - LS1 3DY
 leeds@nw-architects.co.uk Tel: 0113 266 0000 Fax: 0113 266 0011
www.nw-architects.co.uk

CLIENT
 Clarence Street York Limited

PROJECT
 Student Development
 Clarence Street, York

DRAWING TITLE
 Elevations
 Proposed

DATE	BY	CHECKED
27-08-22	RS	RS
27-08-22	RS	RS
27-08-22	RS	RS

SCALE
 1:200 @ A3

PROJECT NO.
 20073-P320

REVISION
 B



Proposed Streetscene Elevations




SOUTH EAST ELEVATION PROPOSED



SOUTH WEST ELEVATION PROPOSED



NORTH WEST ELEVATION PROPOSED

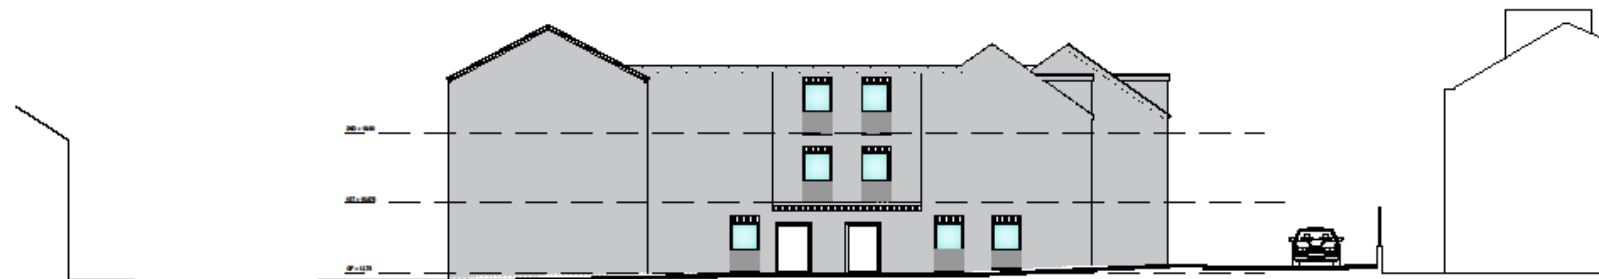

NORTH EAST ELEVATION PROPOSED

NOTES




REV	DESCRIPTION	DATE	BY	CHECKED	DATE
1	ISSUED TO PLANNING DEPARTMENT	06/07/22	RS	RS	06/07/22
2	ISSUED FOR APPROVAL	06/07/22	RS	RS	06/07/22

NW-ARCHITECTS
 27 York Place - Leeds - LS1 2EQ
 leeds@nw-architects.co.uk Tel: 0113 266 5833 Fax: 0113 266 5011
www.nw-architects.co.uk

CLIENT
 Clarence Street York Limited

PROJECT
 Student Development
 Clarence Street, York



DRAWING TITLE
 Street Scene Elevations
 Proposed

Scale	Project No	Issue No
1:200 @ A3	RS	05-07-22
	RS	05-07-22

Drawing No: **20073-P330**
 Revision: **B**



Proposed Ground Floor and First Floor Plans

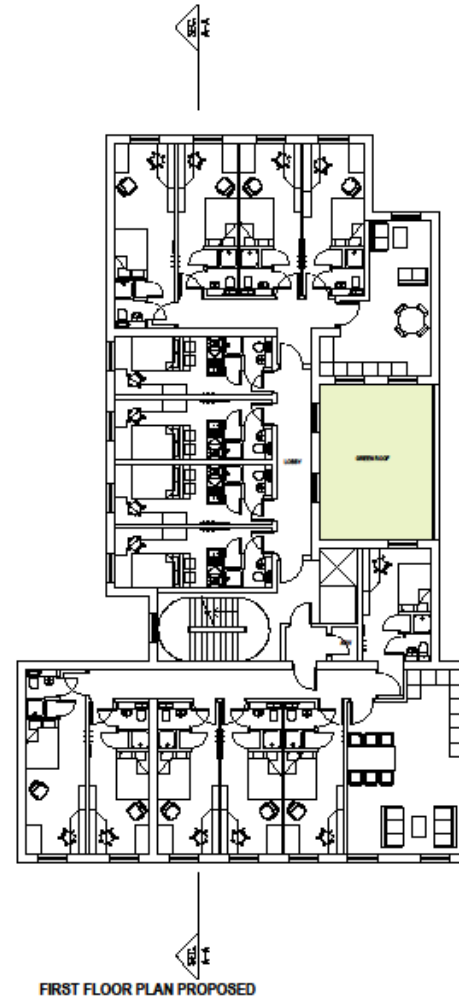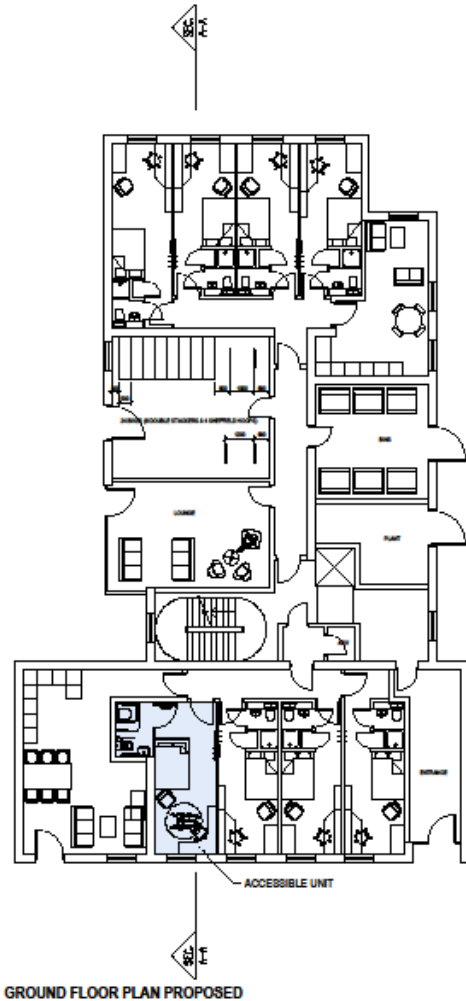

NOTES




NW-ARCHITECTS
 27 York Place Leeds LS1 2DT
 leeds@nw-architects.co.uk Tel: 0113 488 0010 Fax: 0113 488 0011
www.nw-architects.co.uk


CLIENT
 Clarence Street York Limited

PROJECT
 Student Development
 Clarence Street York


DRAWING TITLE
 Ground and First Floor Plan
 Proposed

NO.	REVISION	DATE
1	ISSUE FOR APPROVAL	20/09/22
2	ISSUE FOR APPROVAL	20/09/22


PROJECT NO.
 20073-P310

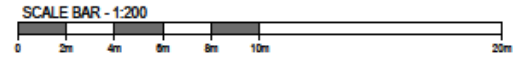


Proposed Second Floor Plan and Roof Plan

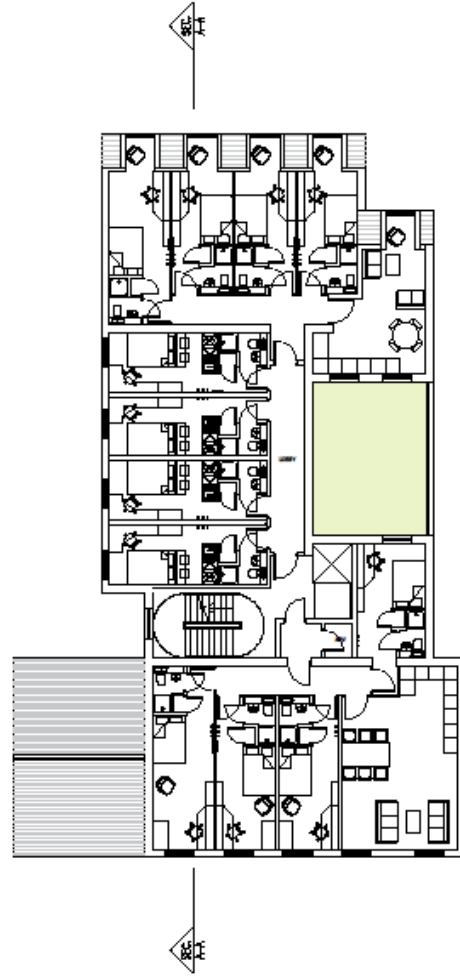

SECOND FLOOR PLAN PROPOSED

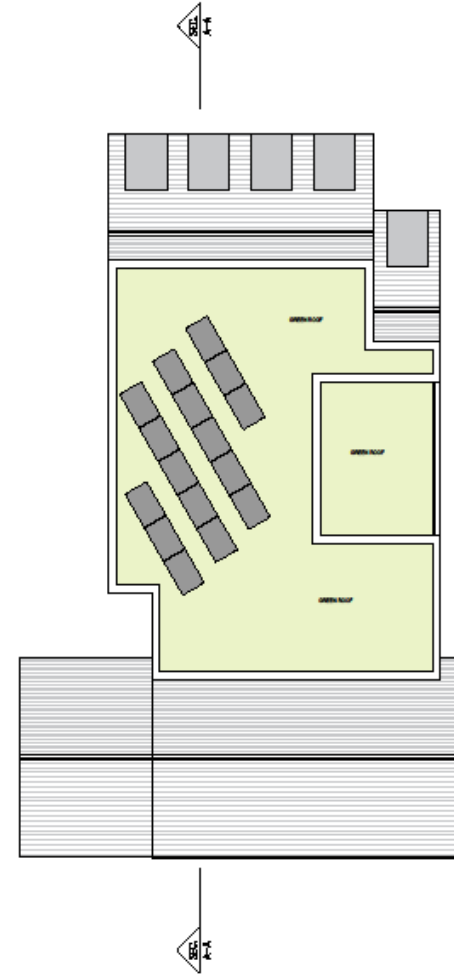

ROOF PLAN PROPOSED

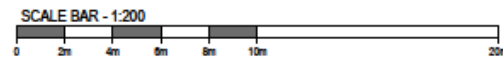

City of York Council Planning Committee Meeting - 13th September 2022



NOTES
Do not scale from this drawing. Only original dimensions are to be taken from this drawing.
Contractor must verify all dimensions on site before commencing any work on this drawing.
Any changes to this drawing must be agreed in writing with the architect.
This drawing is not to be used for any other purpose without the written consent of the architect.
The architect shall not be responsible for any errors or omissions in this drawing.
© NW Architects Limited






REVISIONS

NW-ARCHITECTS
27 York Place - Leeds - LS1 2ET
leeds@nw-architects.co.uk Tel: 0113 266 20 20 Fax: 0113 266 20 11
www.nw-architects.co.uk

CLIENT
Clarence Street York Limited


PROJECT
Student Development
Clarence Street York

DRAWING TITLE
Second Floor Plan
Proposed

Scale	Author	Issue Date
1:200 @ A3	RD	23-06-22
	Checkers	23-09-22
	MR	23-09-22


Drawing No.
20073-P318
Revision
B

Proposed Site Layout Plan

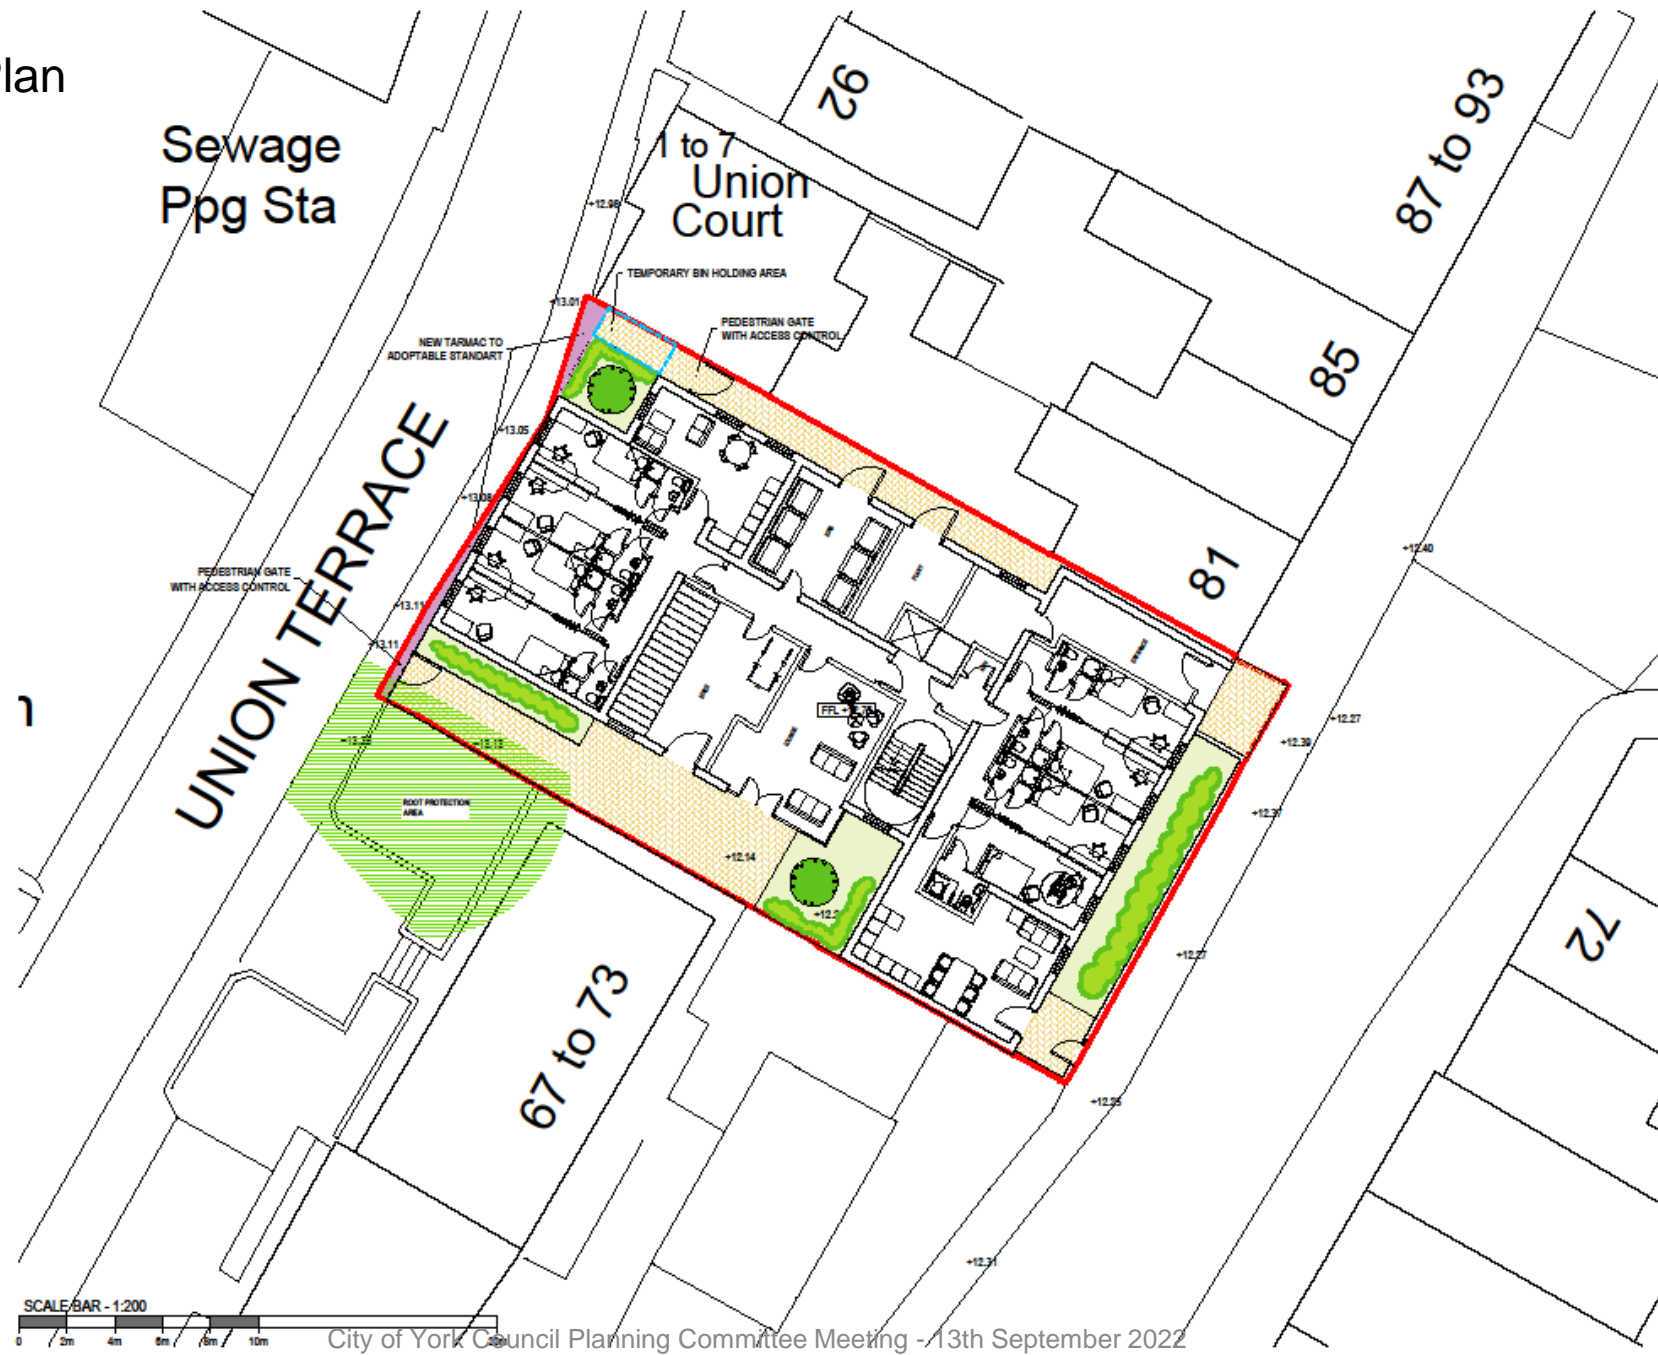

NOTES

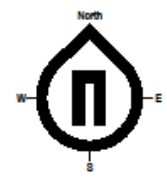

NO.	DATE	DESCRIPTION
1	2022-09-13	PROPOSED

NW-ARCHITECTS
 27 York Place - Leeds - LS1 2DT
 leeds@nw-architects.co.uk Tel: 0113 268 8000 Fax: 0113 268 8011
www.nw-architects.co.uk


Client: **Clarence Street York Limited**

Project: **Student Development Clarence Street York**

Drawing Title: **Site Plan Proposed**

NO.	DATE	DESCRIPTION
1	2022-09-13	PROPOSED

Scale: **1:200 @ A3**

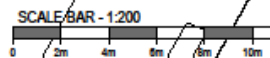

Front Elevation - Visualisation



 NW-ARCHITECTS

37 York Place - Leeds - LS1 2ET
leeds@nw-architects.co.uk - Tel: 0113 880 0510 - Fax: 0113 880 0511
www.nw-architects.co.uk

City of York Council Planning Committee Meeting - 13th September 2022

PROJECT
Student Development, Clarence Street York

DRAWN BY
AP

DATE DRAWN
16-03-22

DRAWING TITLE
Front Visual Proposed

DRAWING NUMBER
20073-P250

1/0

This drawing is indicative only. This drawing is copyright and must not be reproduced without consent of NW Architects Limited.

Rear Elevation - Visualisation



 NW-ARCHITECTS

27 York Place - Leeds - LS1 2EY
leeds@nw-architects.co.uk - Tel: 0113 883 0510 - Fax: 0113 888 0511
www.nw-architects.co.uk

City of York Council Planning Committee Meeting - 13th September 2022

PROJECT Student Development, Clarence Street York	DRAWN BY AP	DATE DRAWN 16-03-22
DRAWING TITLE Rear Visual Proposed	DRAWING NUMBER 20073-P251	

This drawing is indicative only. This drawing is copyright and must not be reproduced without consent of NW Architects Limited.