


DETAIL 1

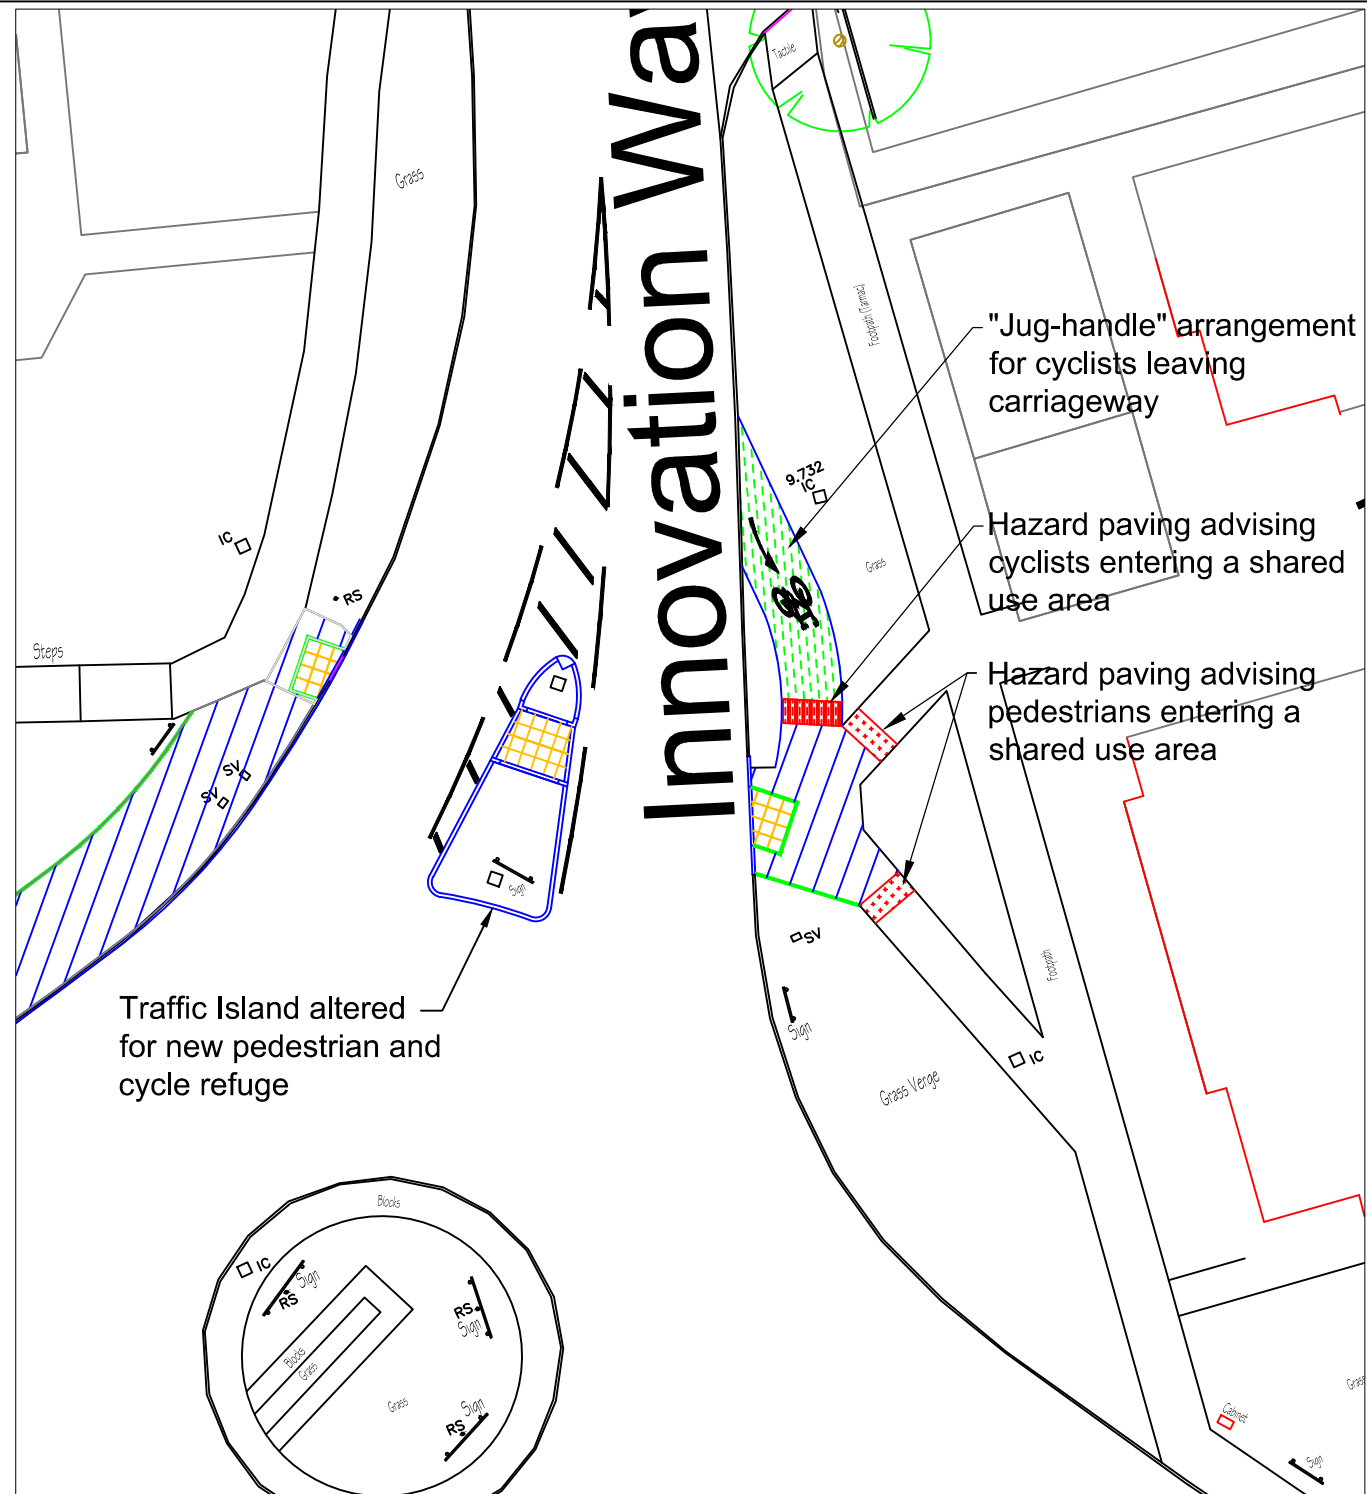


DETAIL 2

Key:

- Area to be converted into shared use cycleway / footway
- Tactile Paving
- Hazard Paving (Cyclists entering shared footway)
- Hazard Paving (Pedestrians entering shared footway)
- Area of Proposed Cycle lane

© CROWN COPYRIGHT. City of York Council OS Licence No. 1000 20818

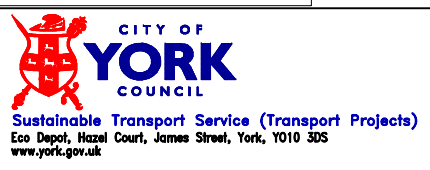

INITIAL	REV	AMENDMENT	DATE
JRP			
SH			
SCALE N.T.S.		A3	
DATE 22/05/14			

UNIVERSITY ROAD
CYCLE ROUTE REFUGES
PLAN 2

TP/12012060/CD/02