


NOTES:

ANNEX B(ix)

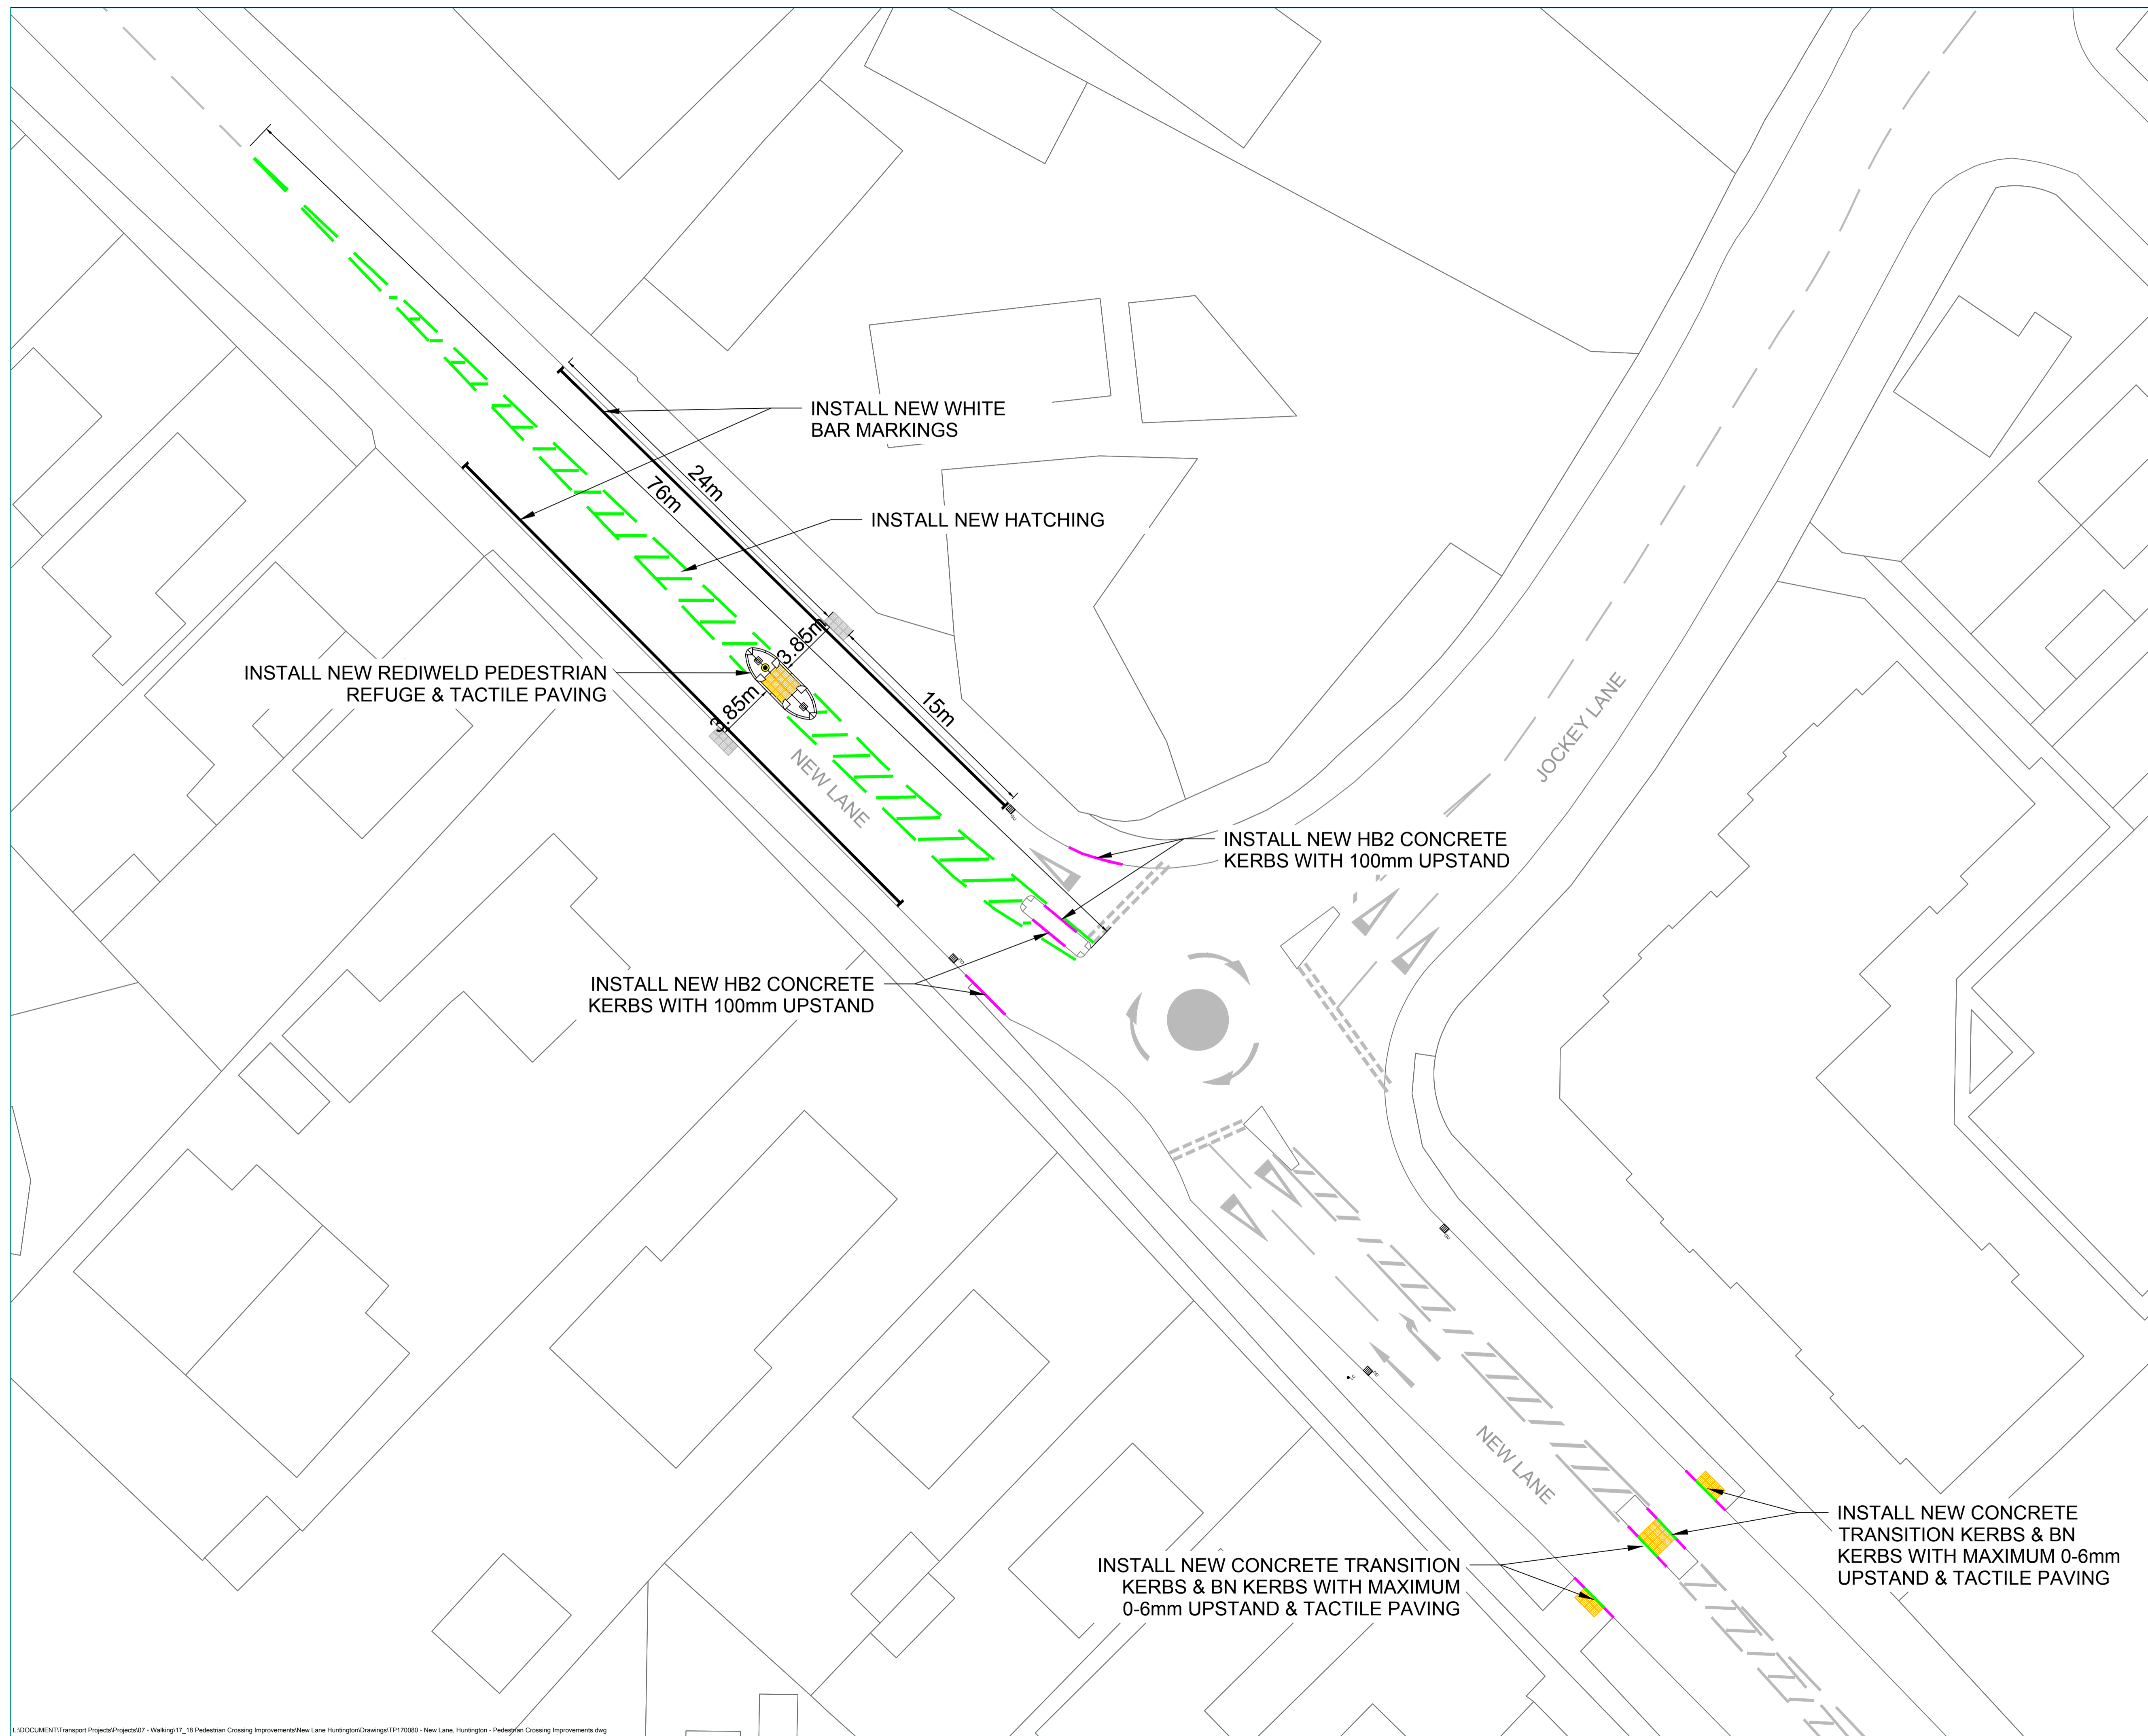

BASED UPON THE ORDINANCE SURVEY MAPPING WITH THE PERMISSION OF THE CONTROLLER OF HER MAJESTY'S STATIONERY OFFICE © CROWN COPYRIGHT. UNAUTHORISED REPRODUCTION INFRINGES CROWN COPYRIGHT AND MAY LEAD TO PROSECUTION OR CIVIL PROCEEDINGS. City of York Council OS Licence No. 1000 20818

CONSTRUCTION

Revision	By	Checked	Approved	Date	Description



Project
**MONKS CROSS S106 FUNDING
 PEDESTRIAN CROSSING IMPROVEMENTS**

Drawing
**NEW LANE HUNTINGTON
 GENERAL ARRANGEMENT**

Drawn by: A N OTHER Date: XXXXXX
 Checked by: A N OTHER Date: XXXXXX
 Authorised by: A N OTHER Date: XXXXXX

Drawing No. R00000 / 99999 Revision No. -

Drawing Scale: 1:0000 A1
 CAD Filename: Computer Filename Plot Scale: 1:00