


ANNEX 2 plan 1

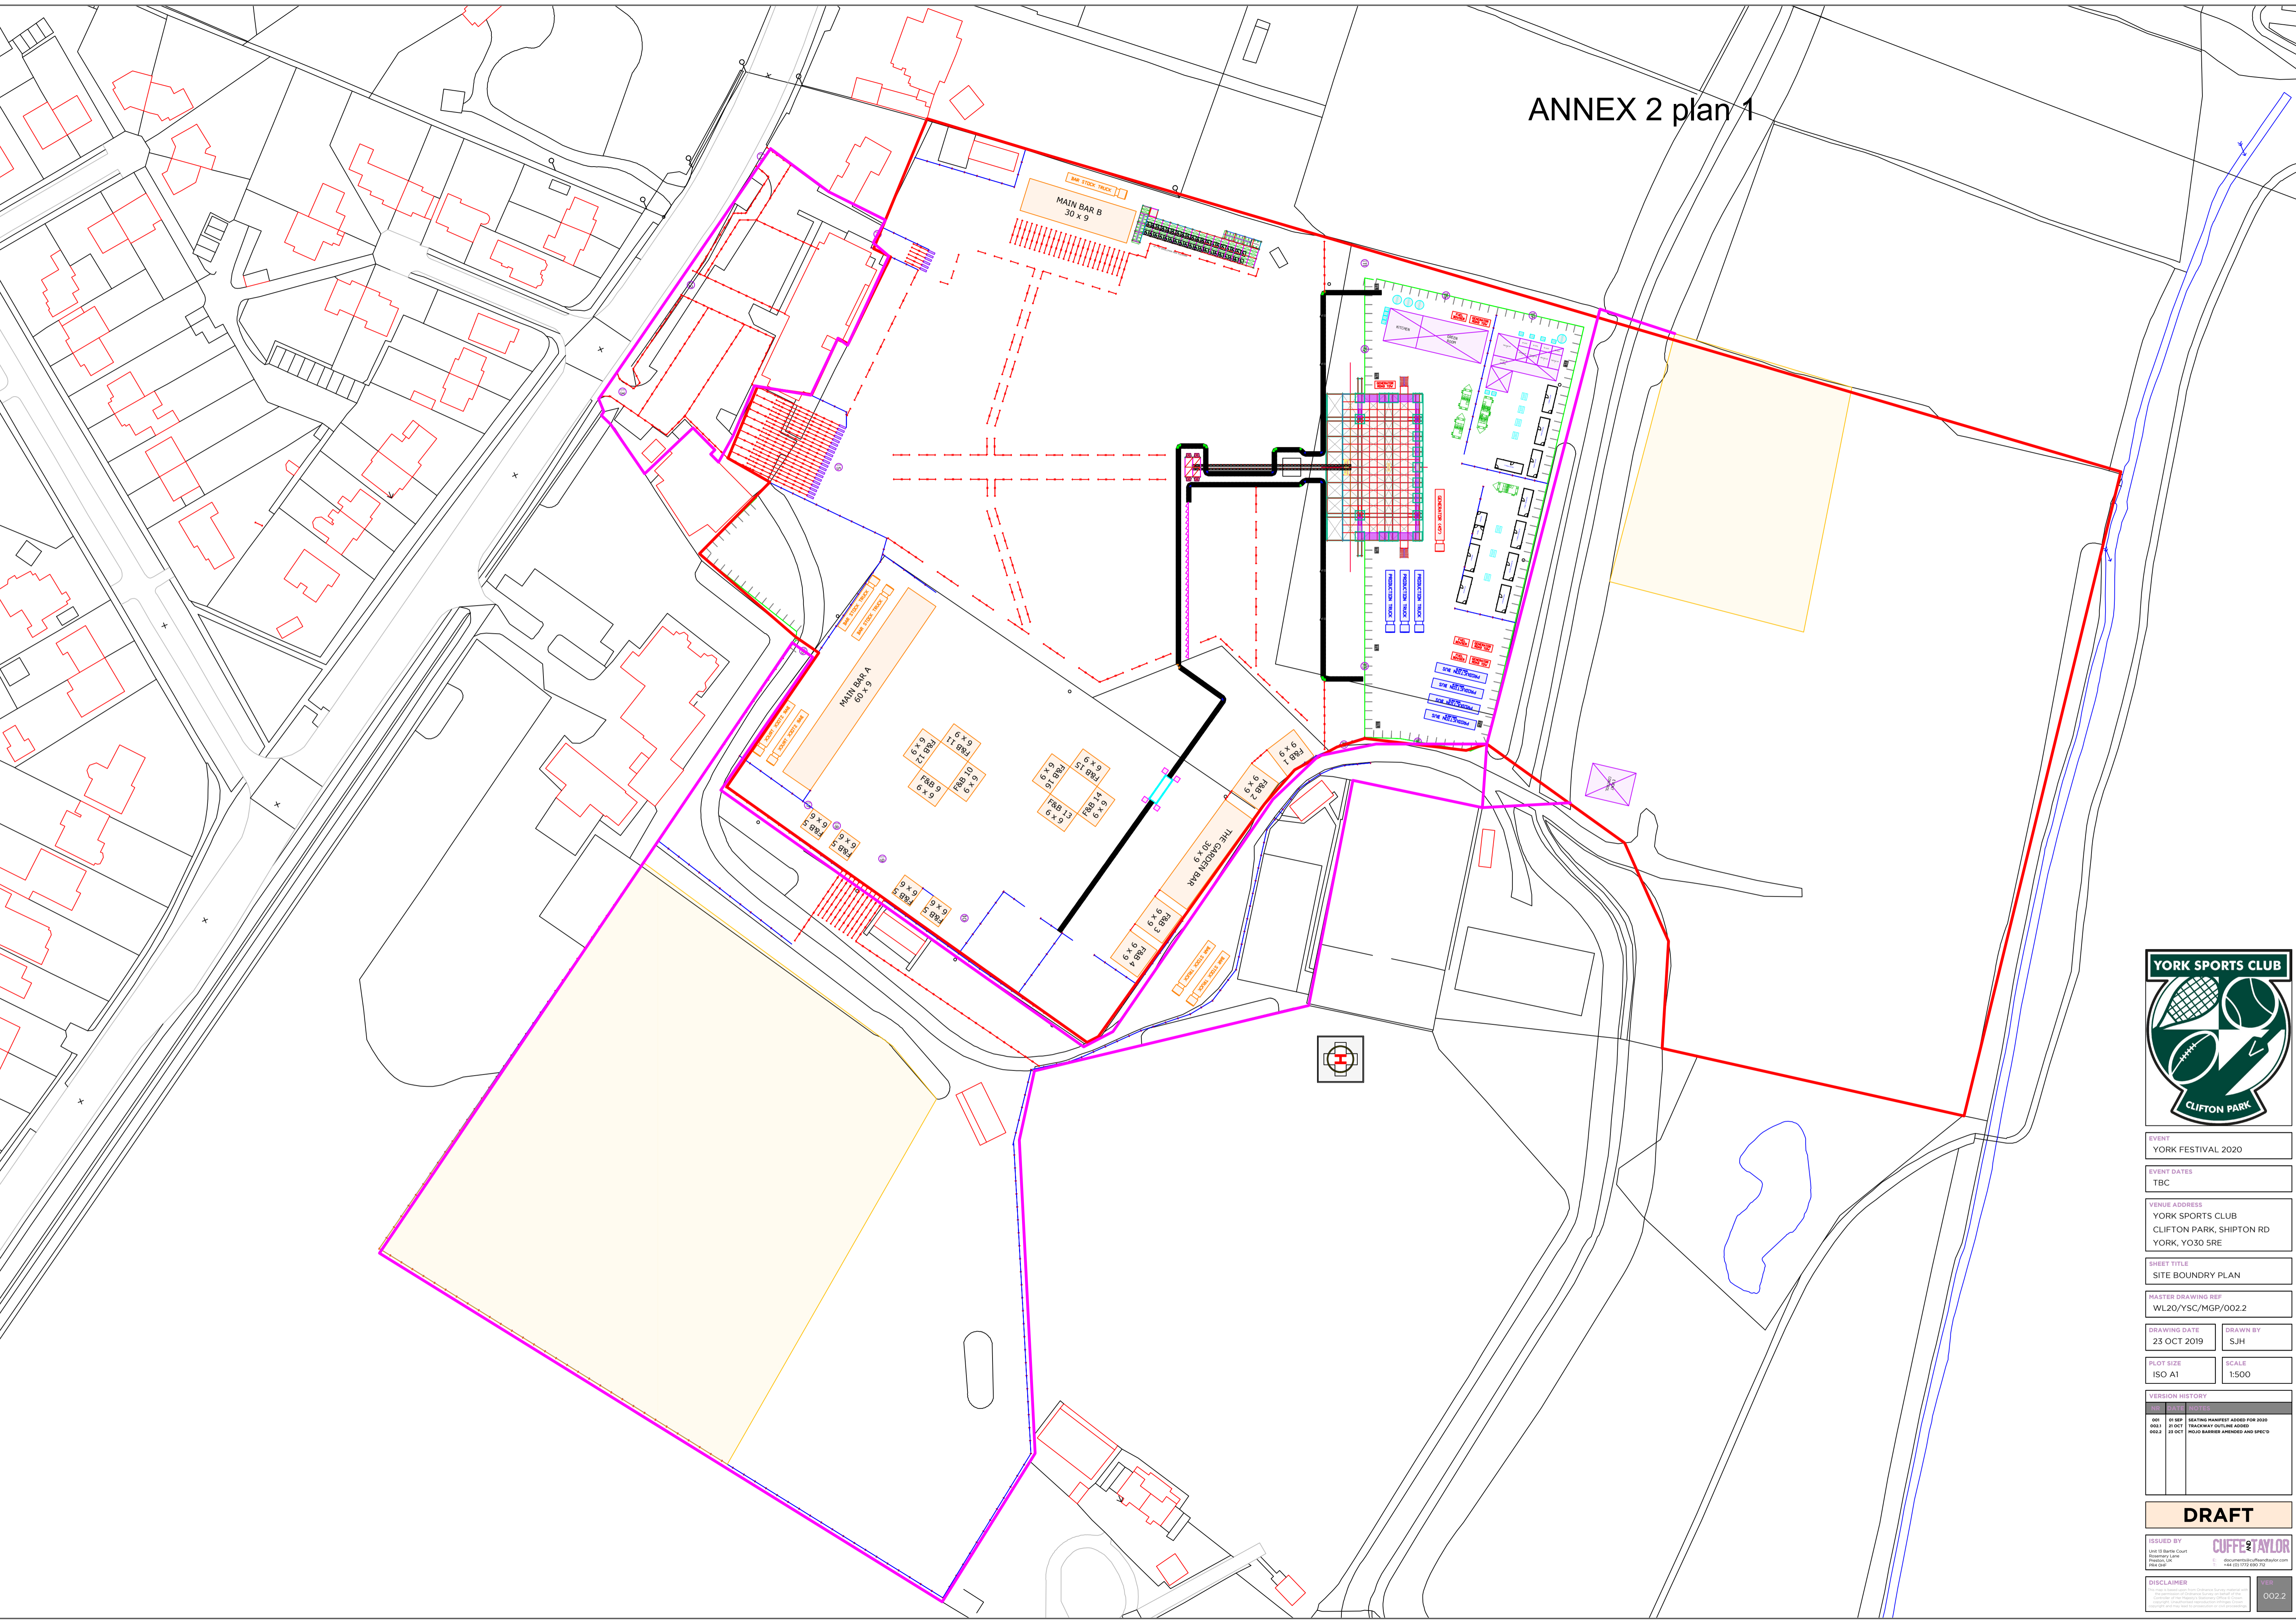

EVENT
YORK FESTIVAL 2020

EVENT DATES
TBC

VENUE ADDRESS
YORK SPORTS CLUB
CLIFTON PARK, SHIPTON RD
YORK, YO30 5RE

SHEET TITLE
SITE BOUNDARY PLAN

MASTER DRAWING REF
WL20/YSC/MGP/002.2

DRAWING DATE
23 OCT 2019

SCALE
1:500

DATE	NOTES
001 01 SEP	SEATING MANIFEST ADDED FOR 2020
001 01 OCT	TRACKWAY CULTURE SCHEME
002 21 OCT	HOUD BARRAN AMENDED AND SPEC'D

DRAFT

ISSUED BY
CUFFE & TAYLOR

DISCLAIMER

002.2