


The Old Grey Mare - Licensing Plans

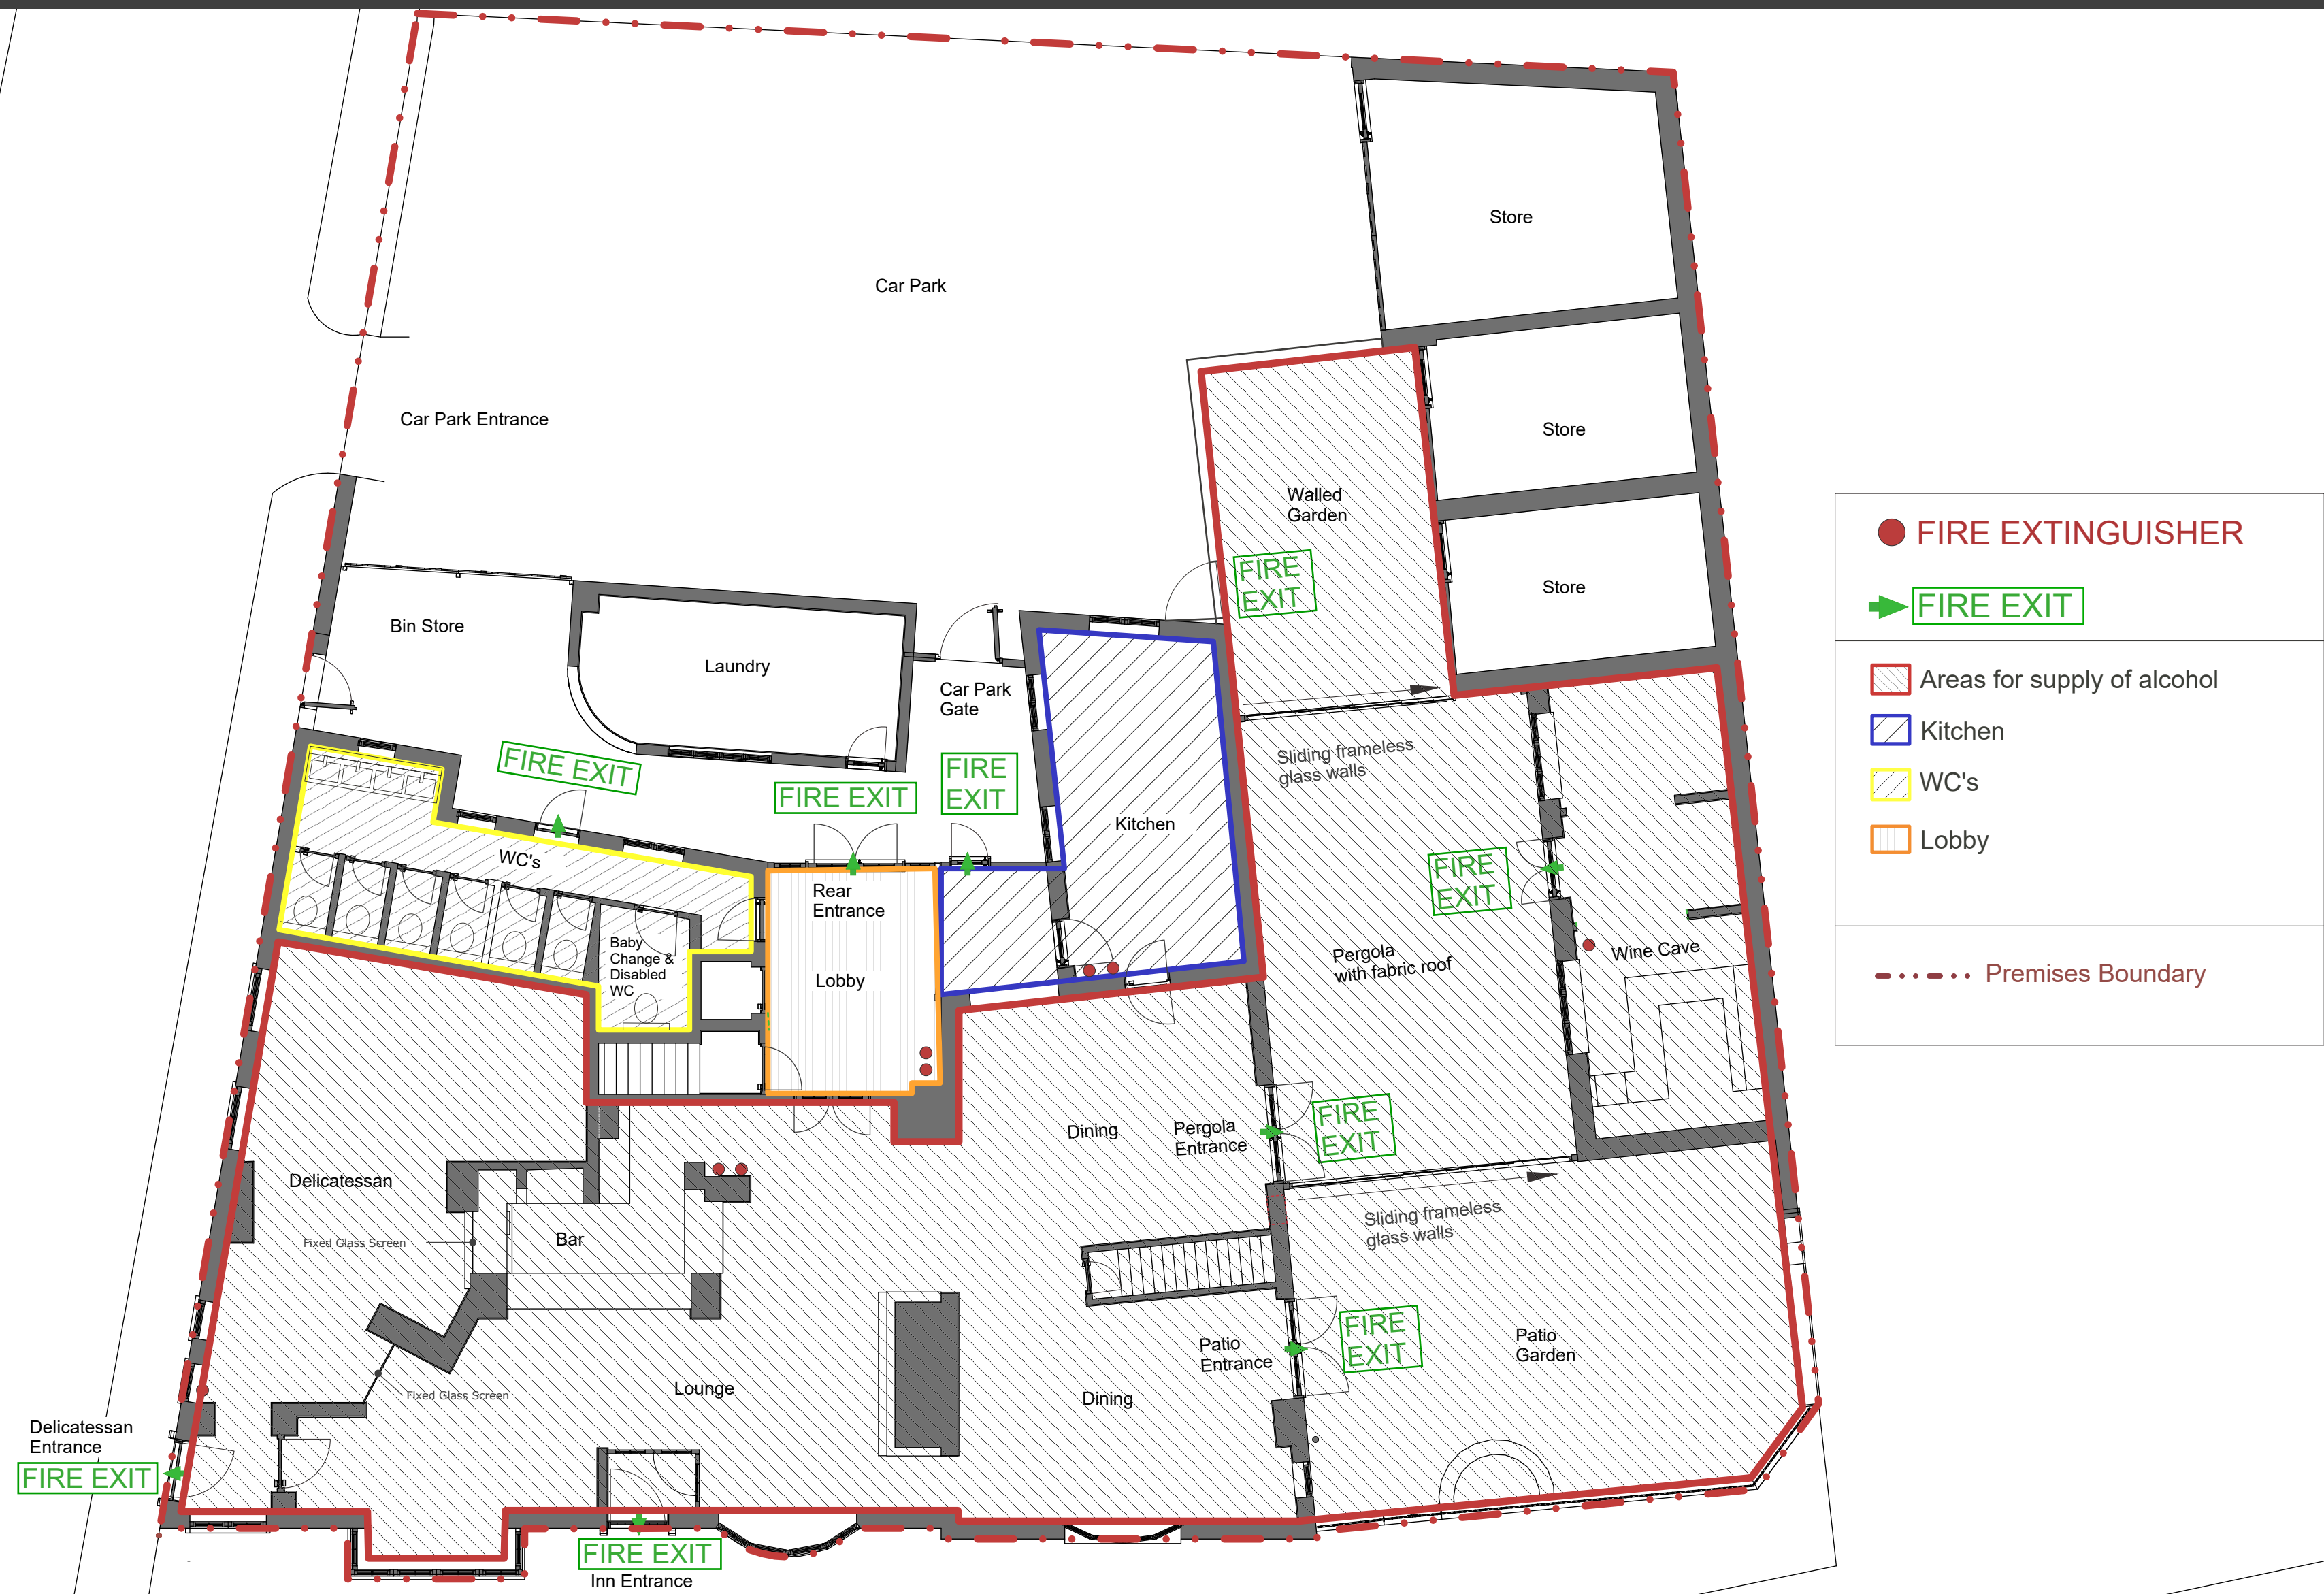

| | |
|--|-----------------------------|
| ● | FIRE EXTINGUISHER |
| ➔ | FIRE EXIT |
| | Areas for supply of alcohol |
| | Kitchen |
| | WC's |
| | Lobby |
| | Premises Boundary |