


ANNEX 'A'

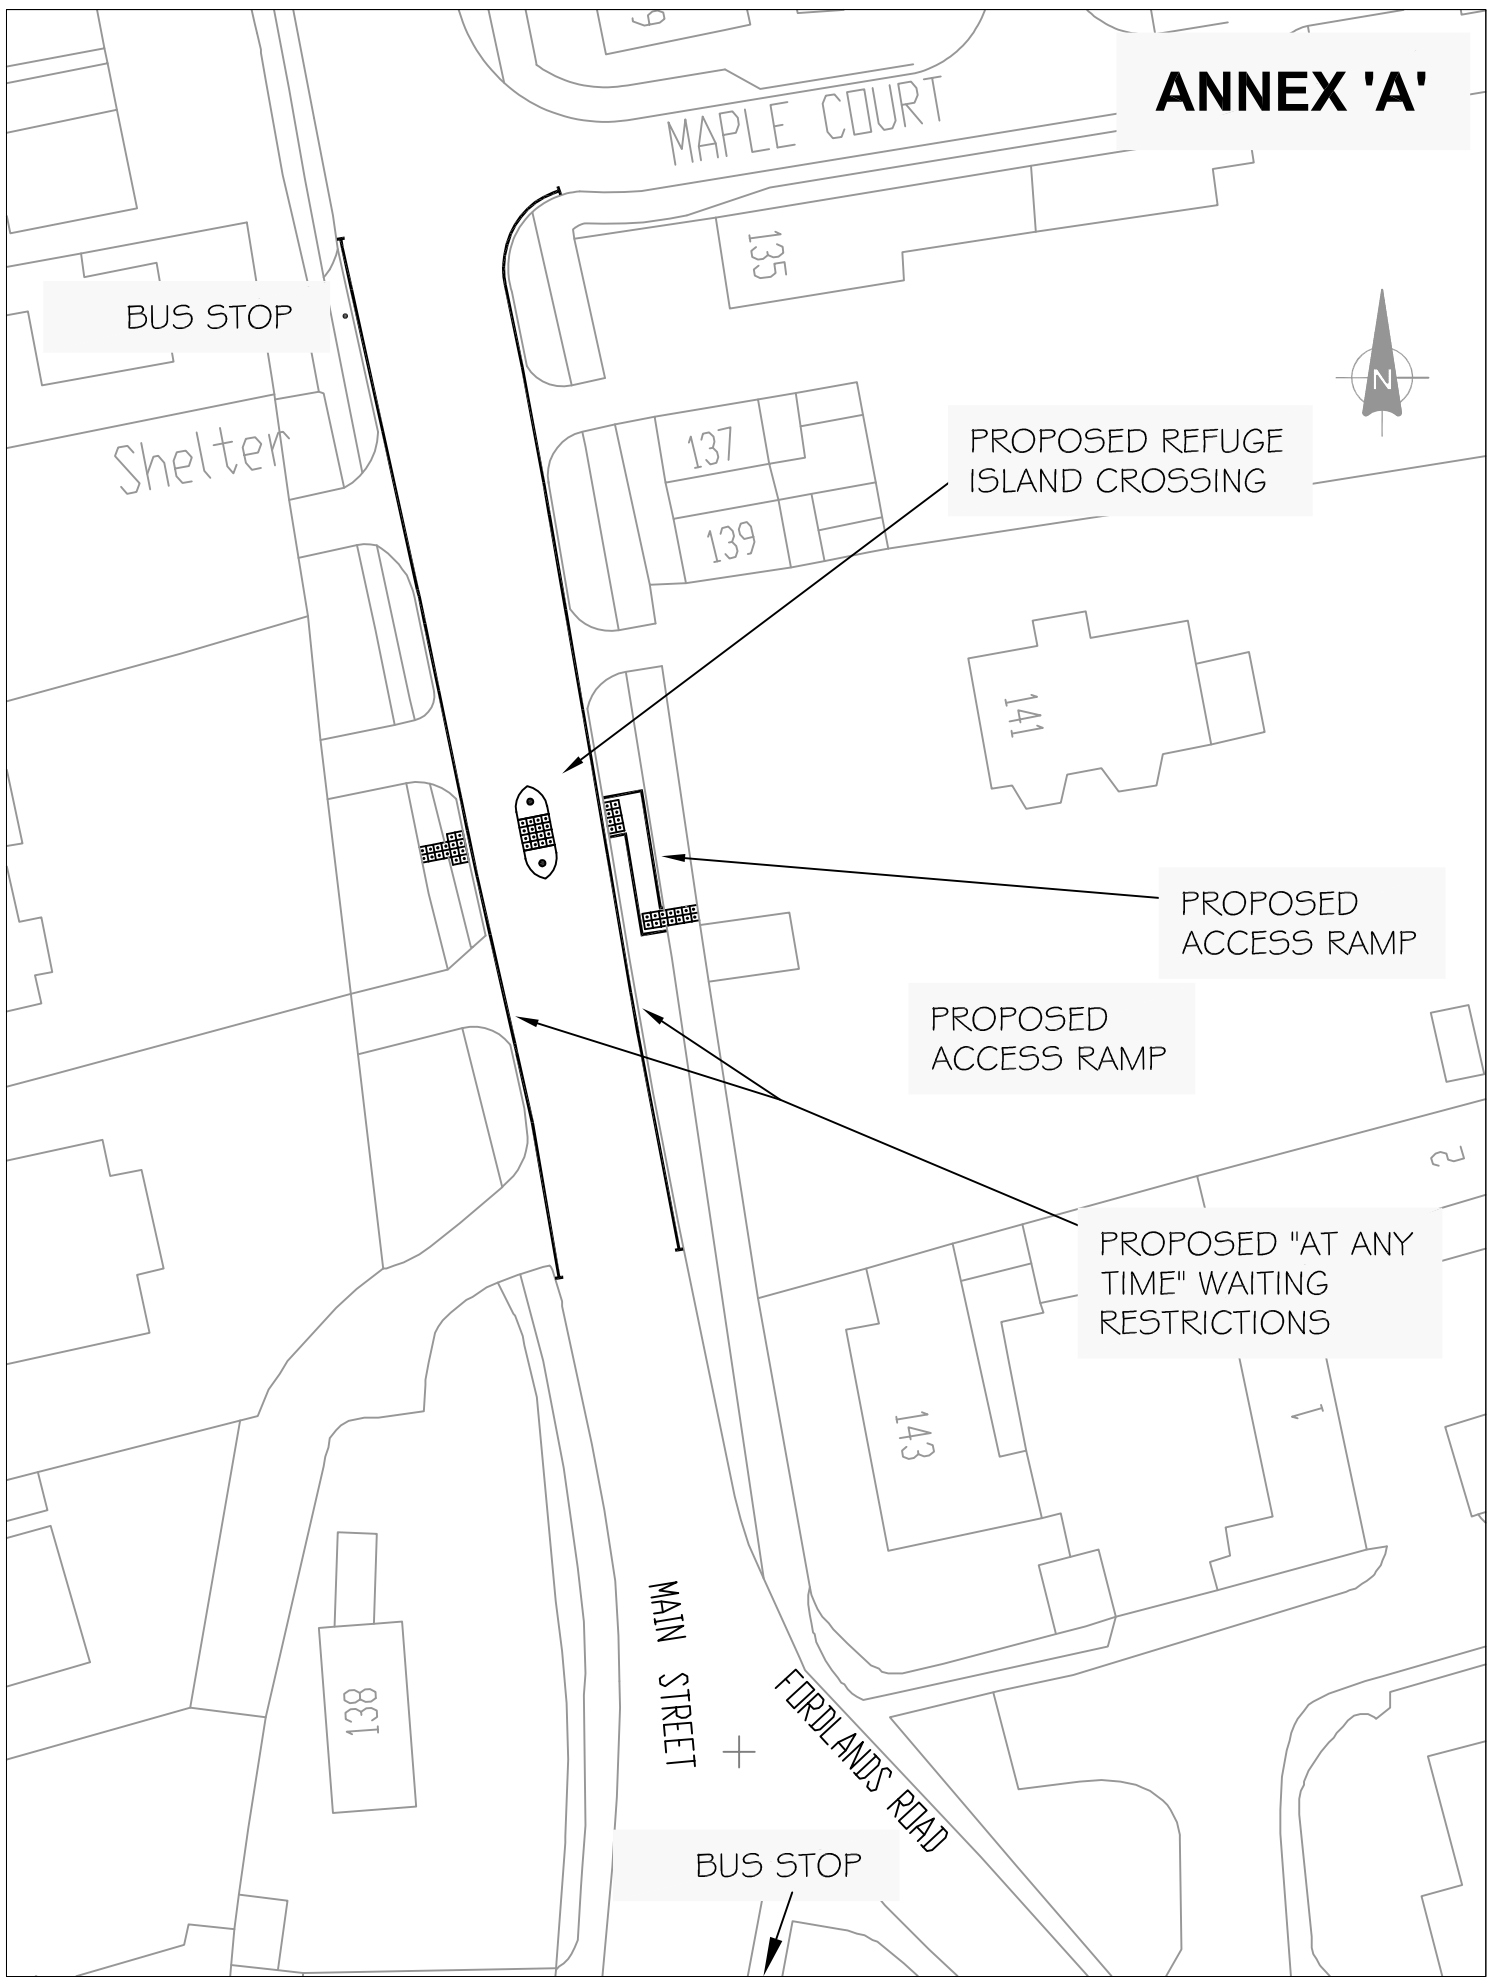

| REV | AMENDMENTS | DATE | SCALE | 1:500 @ A4 |
|-----|------------|------|--------------|------------|
| | | | TS/77 3/03 | |
| | | | E. ZELENA | D. WEBSTER |
| | | | DATE | OCT 2004 |