
## **ANNEX E**

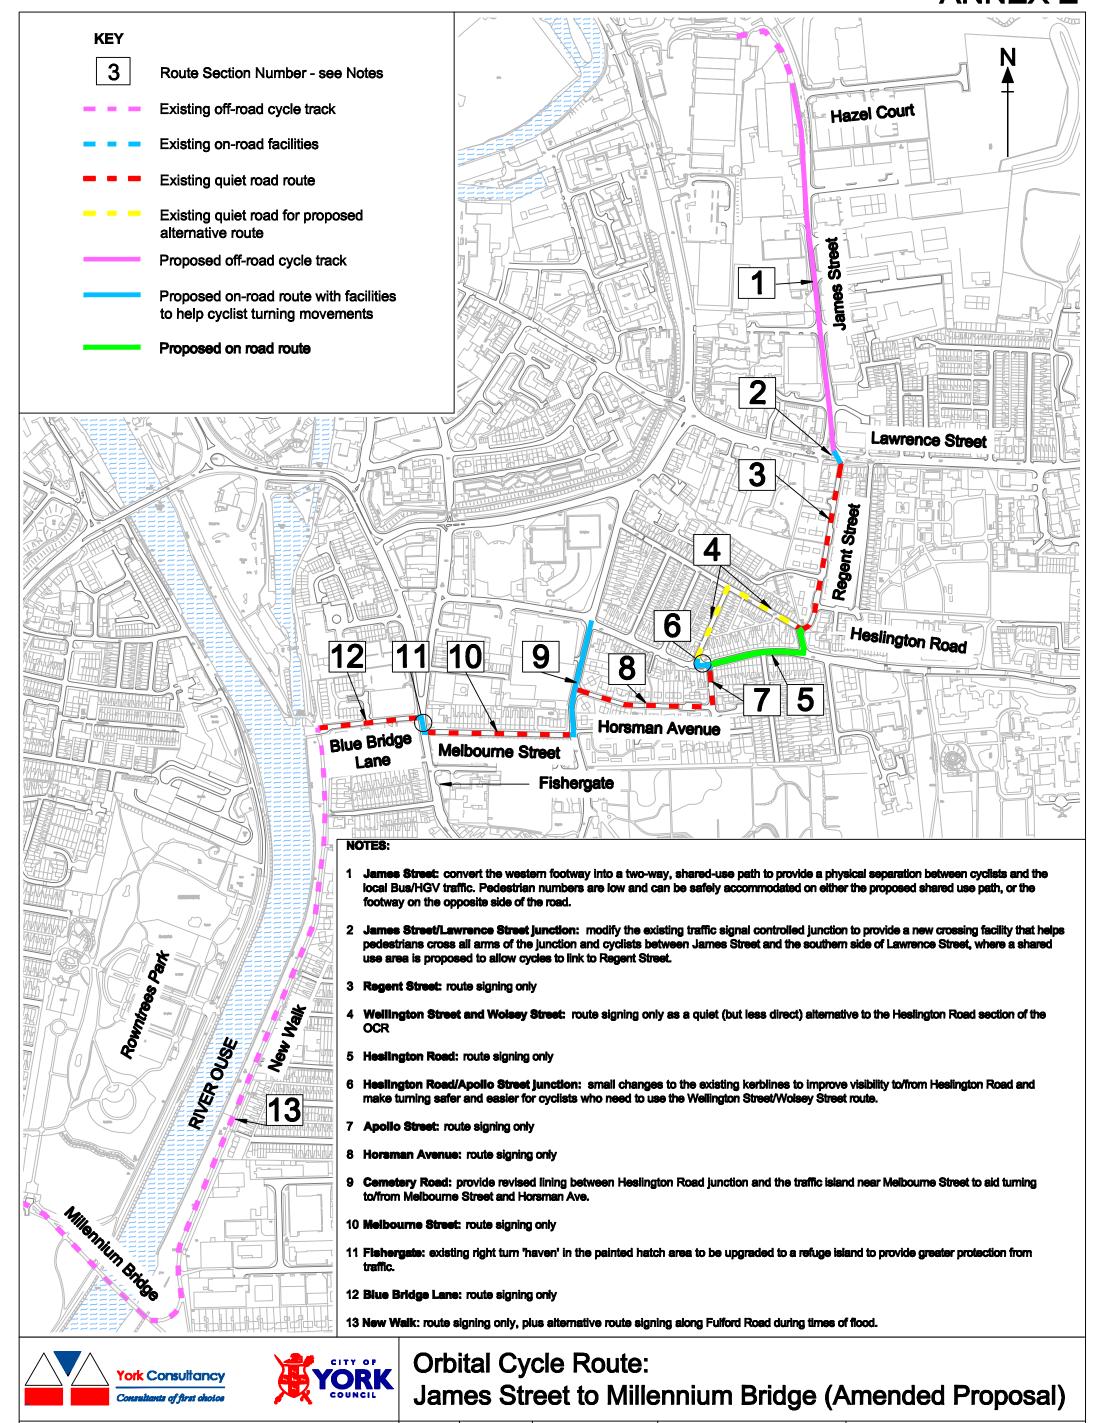

BASED UPON THE ORDNANCE SURVEY MAPPING WITH THE PERMISSION OF THE CONTROLLER OF HER MAJESTY'S STATIONERY OFFICE. CROWN COPYRIGHT. UNAUTHORISED

OF HER MAJEST 1 & STATISTICATE OFFICE. CONTROLL TRANST. GRADITIONAGED TO PROSECUTION OR CIVIL PROCEEDINGS, City of York Council, Licence No. 1000 20818

Drawn

PH

Checked

MD

**Date** 

May 2010

Scale

1: 5000 @ A3

**Drawing Number** 

DEC/09010527