


Annex B sheet 2

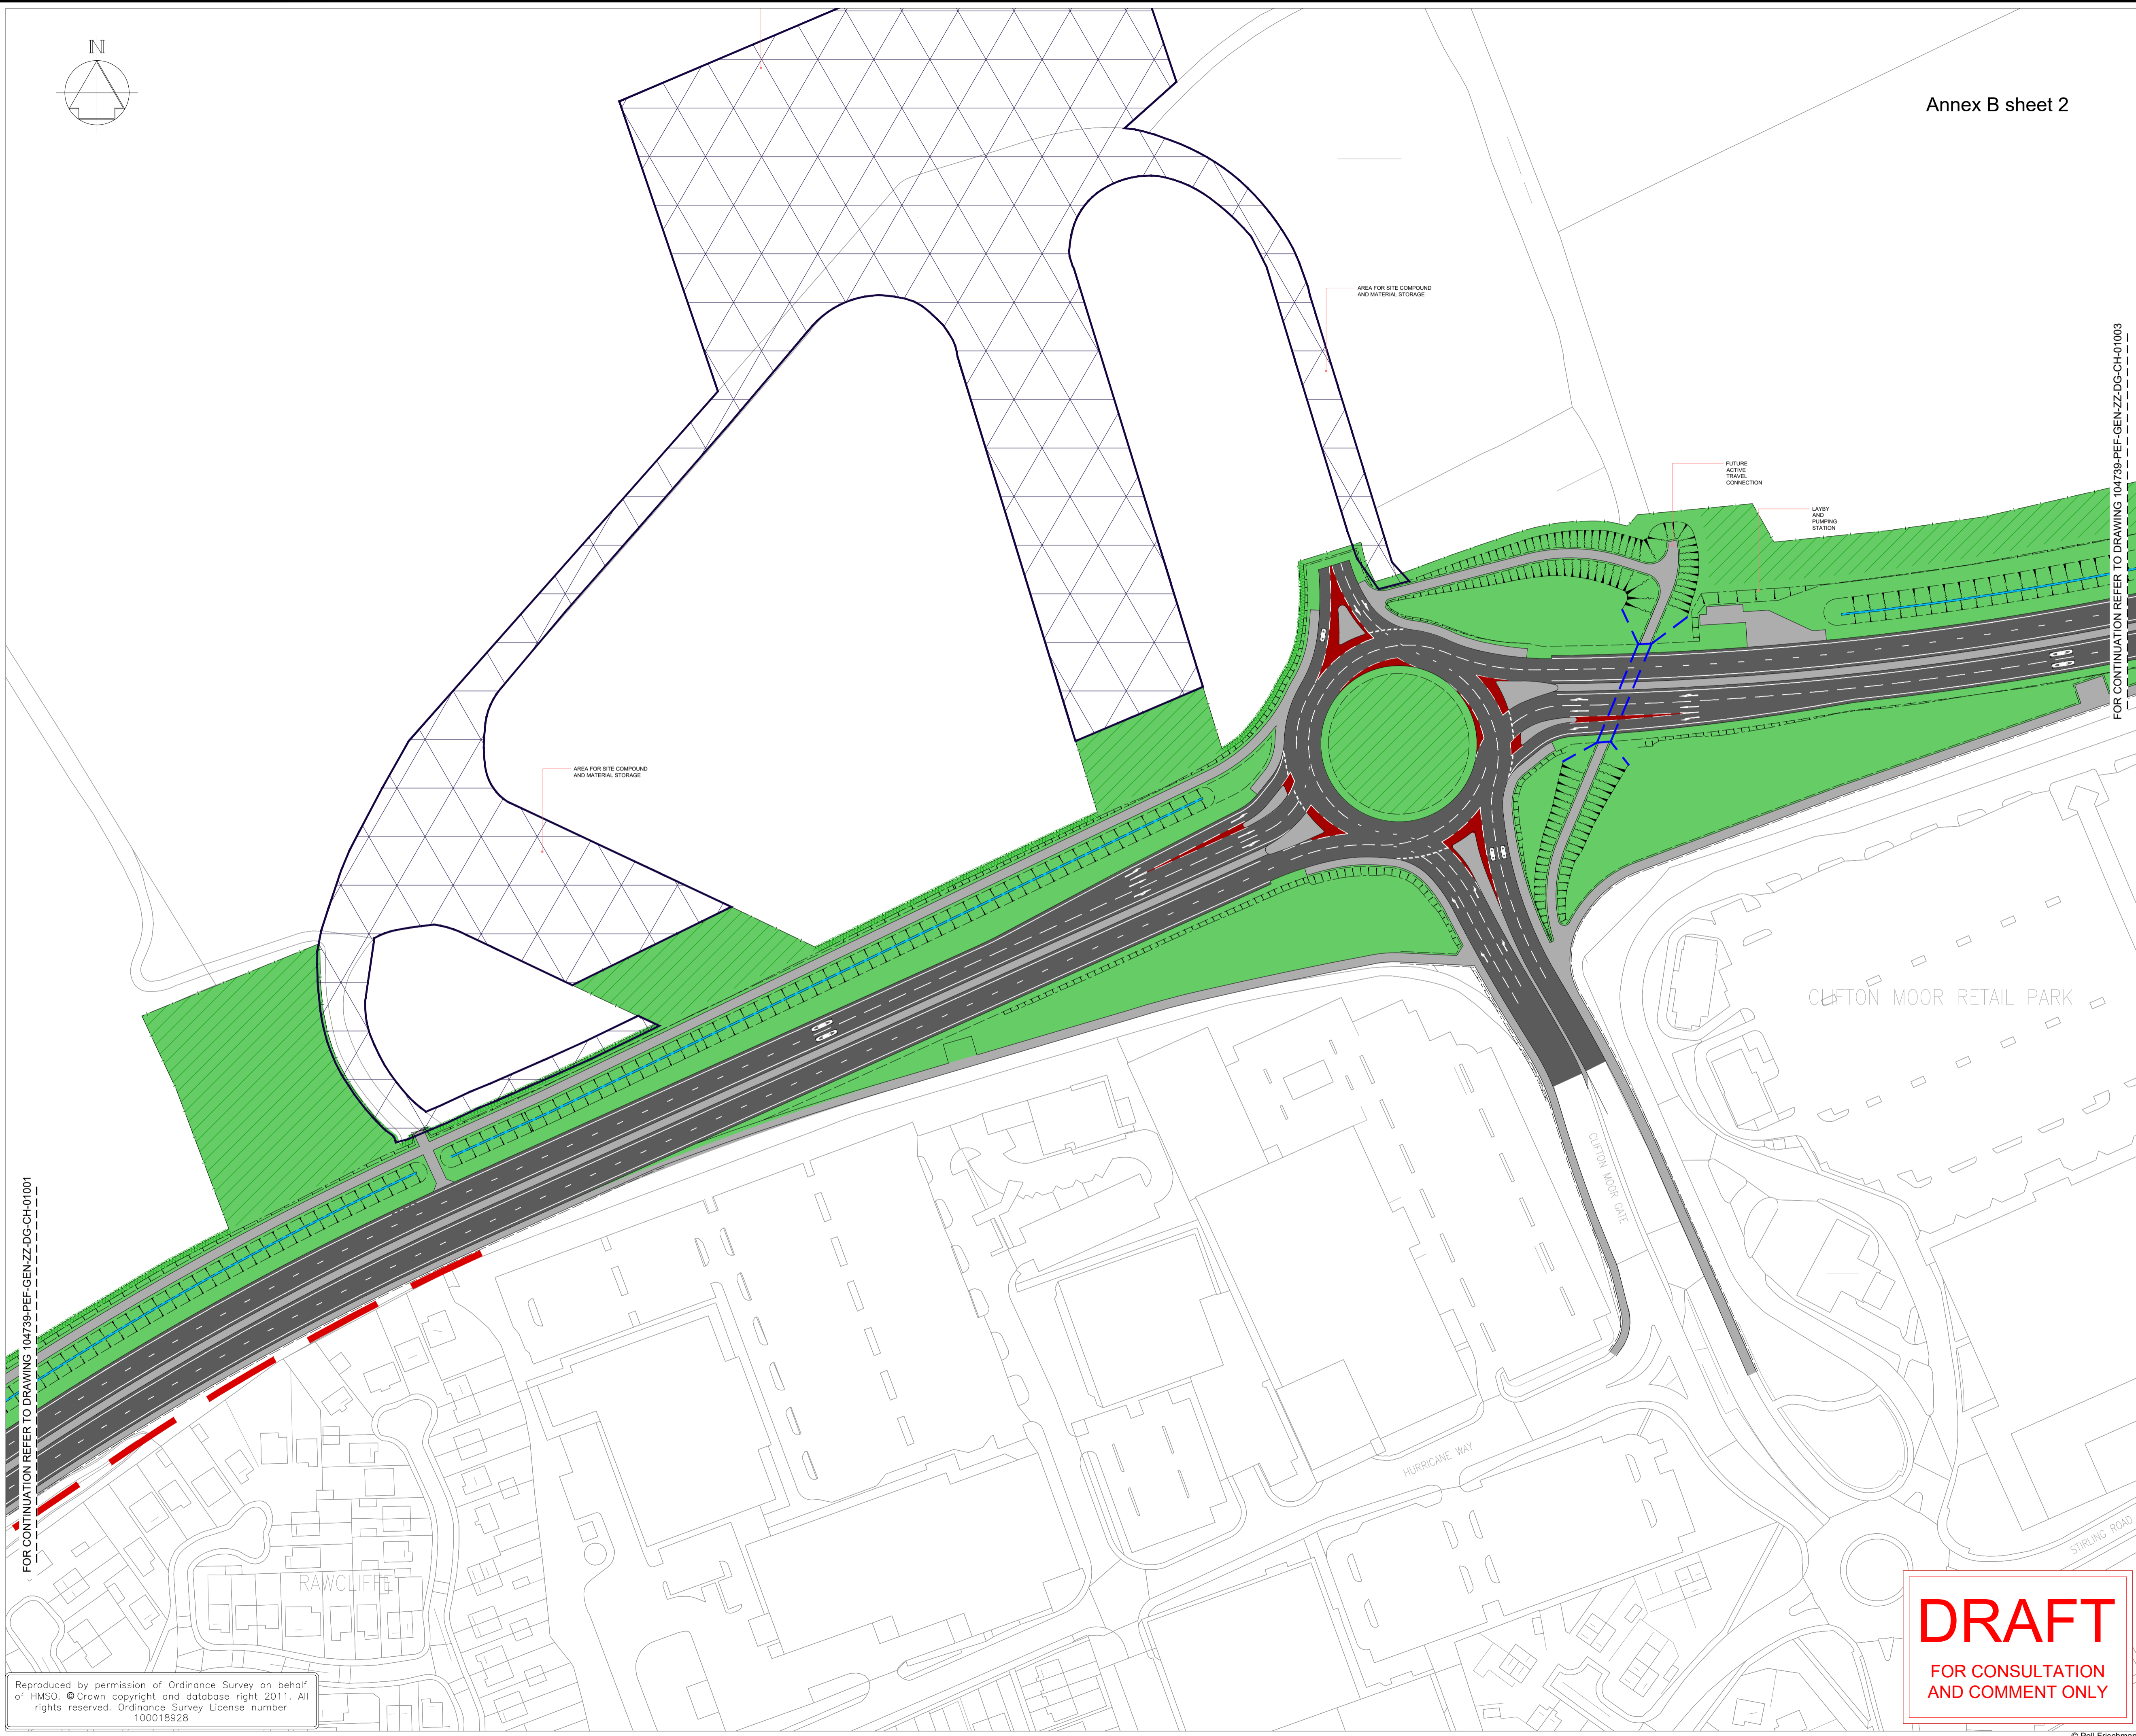

- GENERAL NOTES
- G1. DO NOT SCALE THIS DRAWING.
 - G2. ANY DIMENSIONAL DISCREPANCIES SHOULD BE NOTIFIED TO THE ENGINEER IMMEDIATELY.
 - G3. ALL DIMENSIONS ARE IN MILLIMETRES - (mm) ALL LEVELS ARE IN METRES - (m) AND ARE ABOVE ORDNANCE DATUM AT NEWLYN, CORNWALL UNLESS NOTED OTHERWISE.
 - G4. NORTH SHOWN INDICATIVE ONLY
 - G5. THIS DRAWING IS TO BE READ IN CONJUNCTION WITH ALL RELEVANT SPECIFICATIONS, DRAWINGS, DETAILS AND OTHER DESIGN INFORMATION.
 - G6. ALL DRAWINGS AND WRITTEN MATERIAL CONTAINED WITHIN, CONSTITUTE ORIGINAL AND UNPUBLISHED WORK OF THE ENGINEER AND MAY NOT BE DUPLICATED, USED, REPRODUCED OR DISCLOSED WITHOUT WRITTEN CONSENT OR EXPRESS PERMISSION FROM THE ENGINEER.
 - G7. ALL INFORMATION CONTAINED IN THIS DOCUMENT IS COPYRIGHT ©
 - G8. WHERE THE CONTRACTOR UNDERTAKES OR ENGAGES A THIRD PARTY TO UNDERTAKE TEMPORARY WORKS DESIGN, OR VARIES THE PELL FRISCHMANN DESIGN IN ANY WAY, THEN THE CONTRACTOR WILL TAKE FULL RESPONSIBILITY AND LIABILITY FOR ALL DESIGN ASPECTS, INCLUDING A DESIGN RISK ASSESSMENT. THE CONTRACTOR SHALL INFORM PELL FRISCHMANN OF ANY PROPOSED VARIANCES TO THE DESIGN.

KEY

- PROPOSED CARRIAGEWAY PAVEMENT AREAS
- PROPOSED CYCLEWAYS, FOOTWAYS AND OTHER PAVED AREAS
- PROPOSED GENERAL GRASSED AREA
- PROPOSED SUSTAINABLE DRAINAGE SYSTEM FEATURE
- PROPOSED LANDSCAPED AREAS
- PROPOSED FENCELINES
- PROPOSED ACCESS GATES
- PROPOSED HEDGLINES
- PROPOSED STRUCTURES
- PROPOSED ACOUSTIC BARRIERS

REV	DESCRIPTION	DRN	CHK	APP	DATE
Pell Frischmann					
GEORGE HOUSE, GEORGE STREET, WAKEFIELD WF1 1LY					
Telephone +44 (0)1924 368 145					
Email: ptwakefield@pellfrischmann.com					
www.pellfrischmann.com					

Client

Project

**YORK OUTER RING ROAD
PHASE 1 DUALLING**

Drawing Title

GENERAL ARRANGEMENT
SHEET 2 OF 13

Name	Date	Drawing Status
Drawn	PJ 18.08.21	DRAFT / WIP
Designed	PJ 18.08.21	Scale (at A1)
Checked	LB 03.09.21	1:1000
Approved	AW 03.09.21	S0

Drawing No. 104739-PEF-GEN-ZZ-DG-CH-01002 Project/Originator/Volume/Location/Type/Role/Number Revision P02

DRAFT
FOR CONSULTATION
AND COMMENT ONLY

FOR CONTINUATION REFER TO DRAWING 104739-PEF-GEN-ZZ-DG-CH-01001

Reproduced by permission of Ordnance Survey on behalf of HMSO. © Crown copyright and database right 2011. All rights reserved. Ordnance Survey License number 100018928