


FULFORD ROAD BETWEEN CEMETERY ROAD AND FULFORD CROSS

PLAN
1

A19 Fulford Road Corridor Improvements
Hospital Fields Road to Heslington Lane

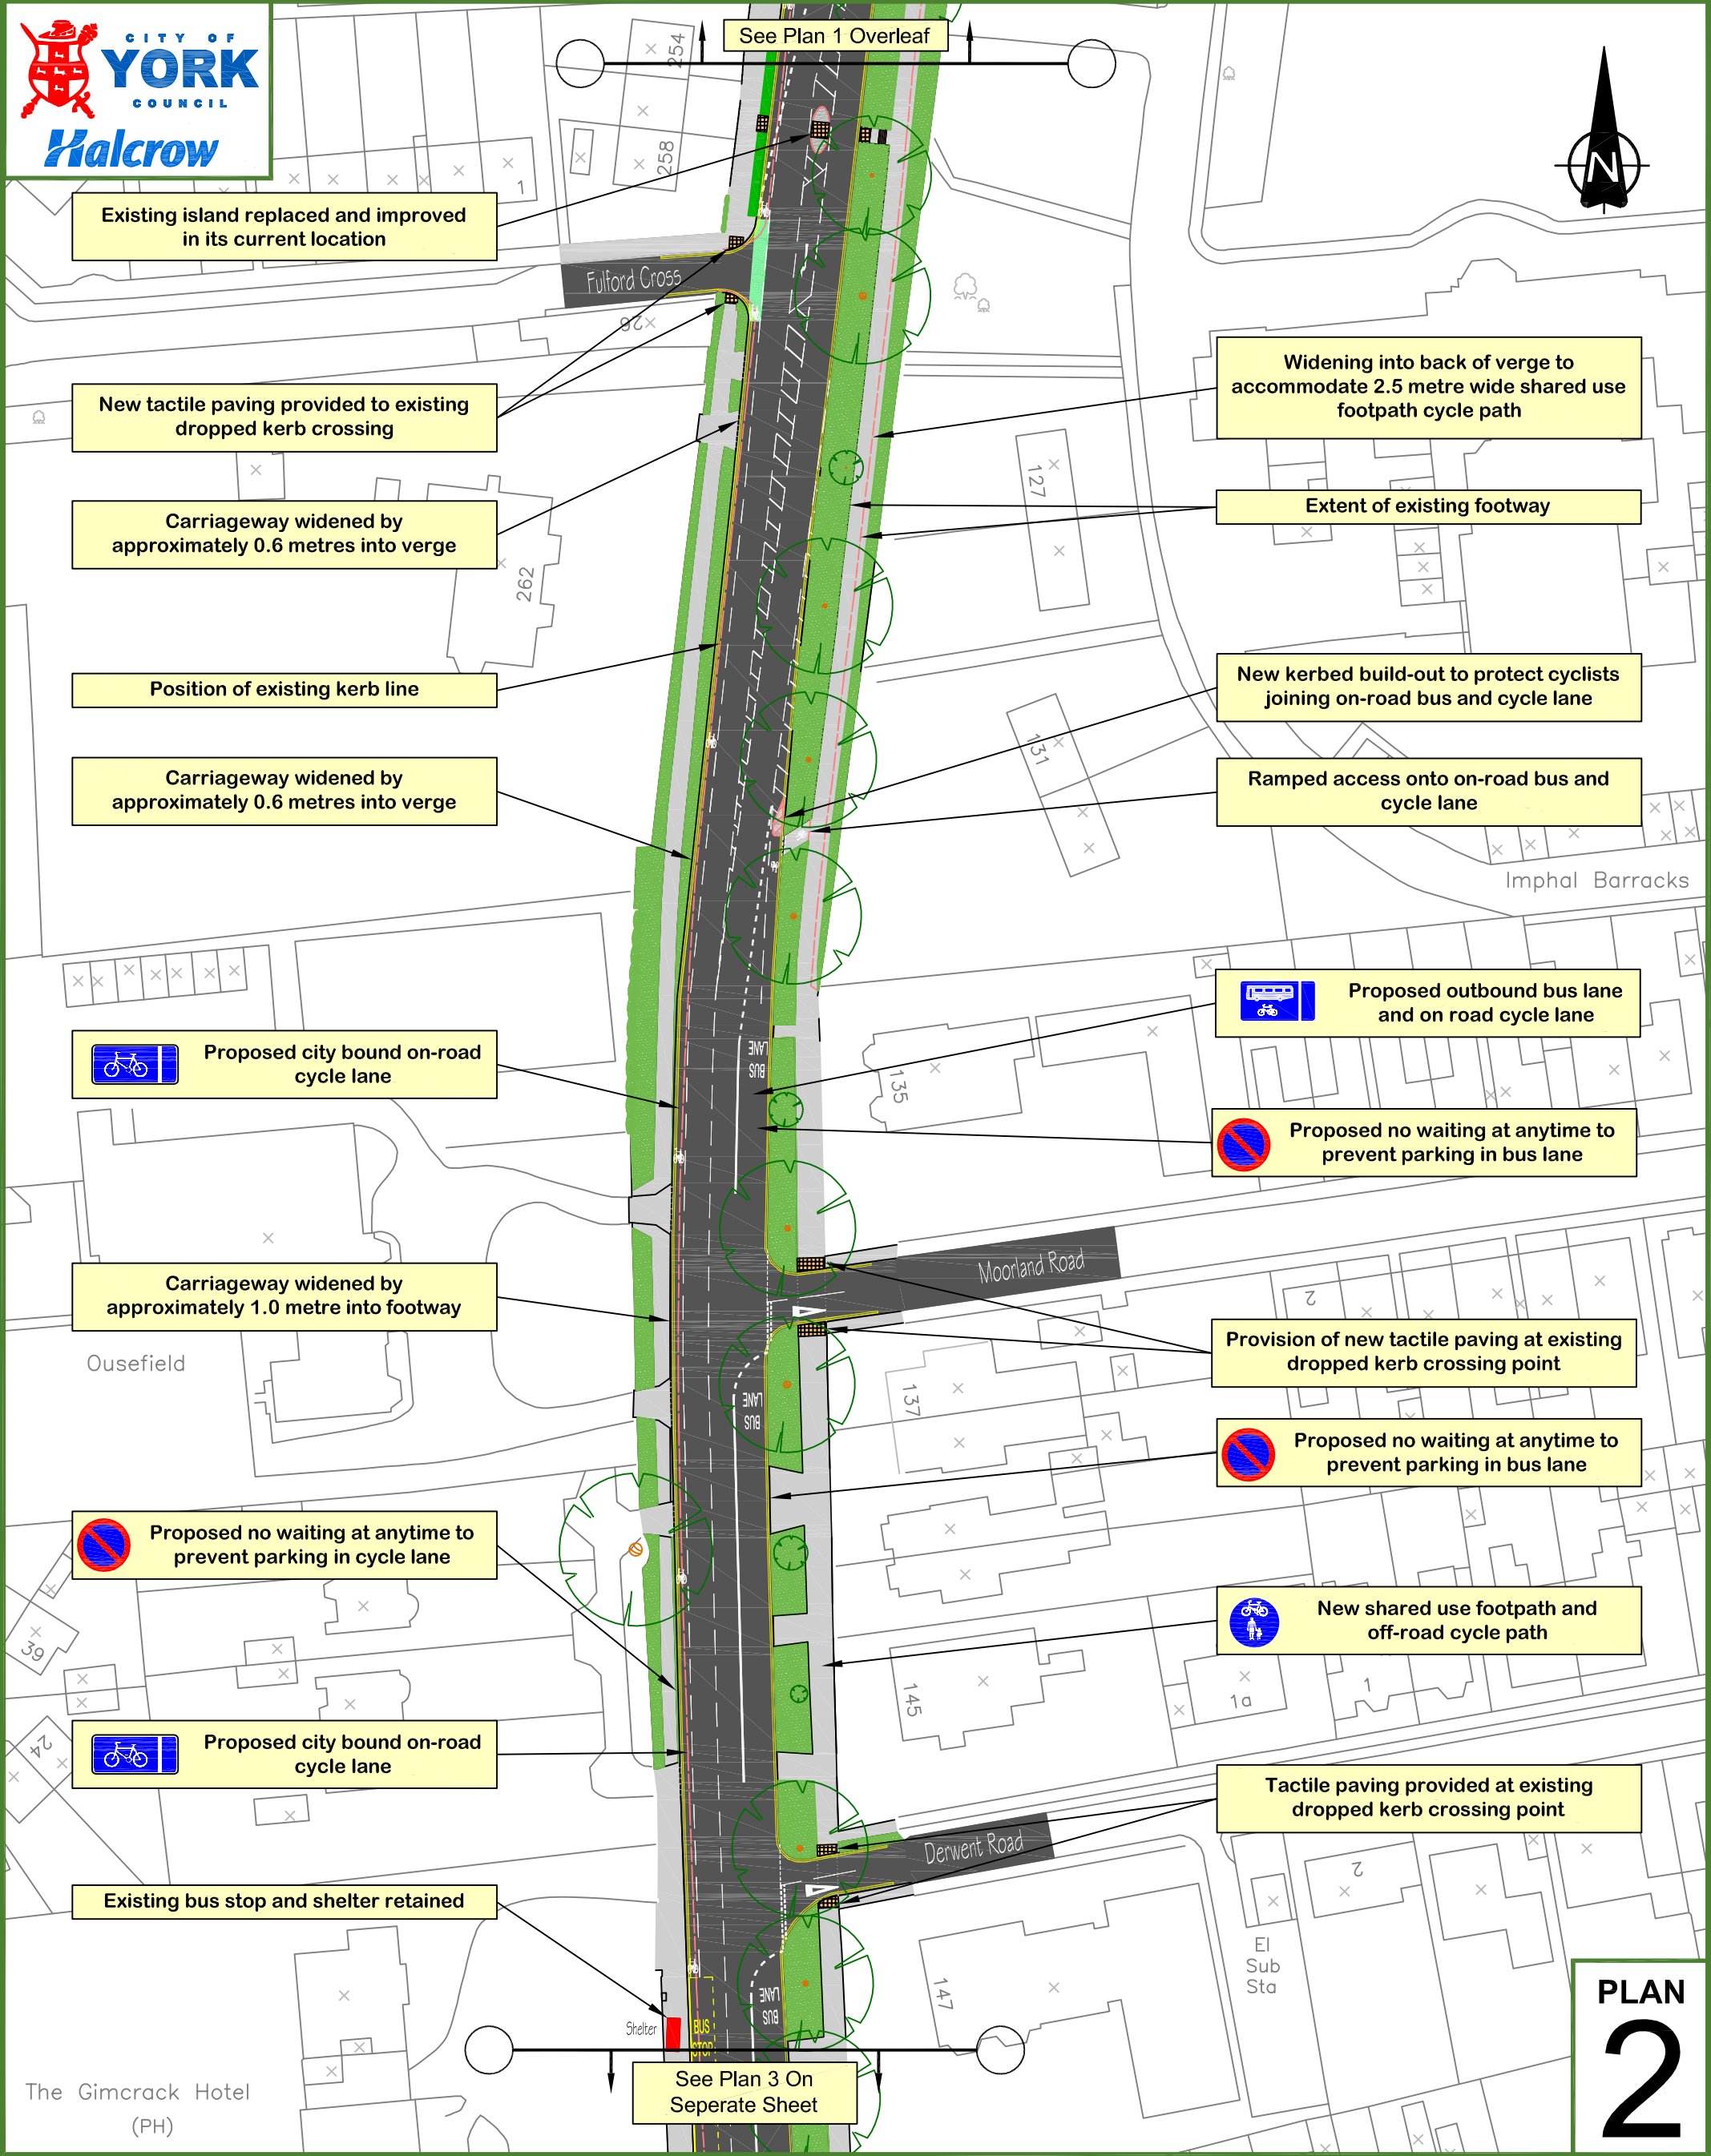

See Plan 1 Overleaf

See Plan 3 On Separate Sheet

PLAN
2

FULFORD ROAD BETWEEN FULFORD CROSS AND DERWENT ROAD