



Proposed Ground Floor Plan
Internal Floor Area - 62.3Sq.m

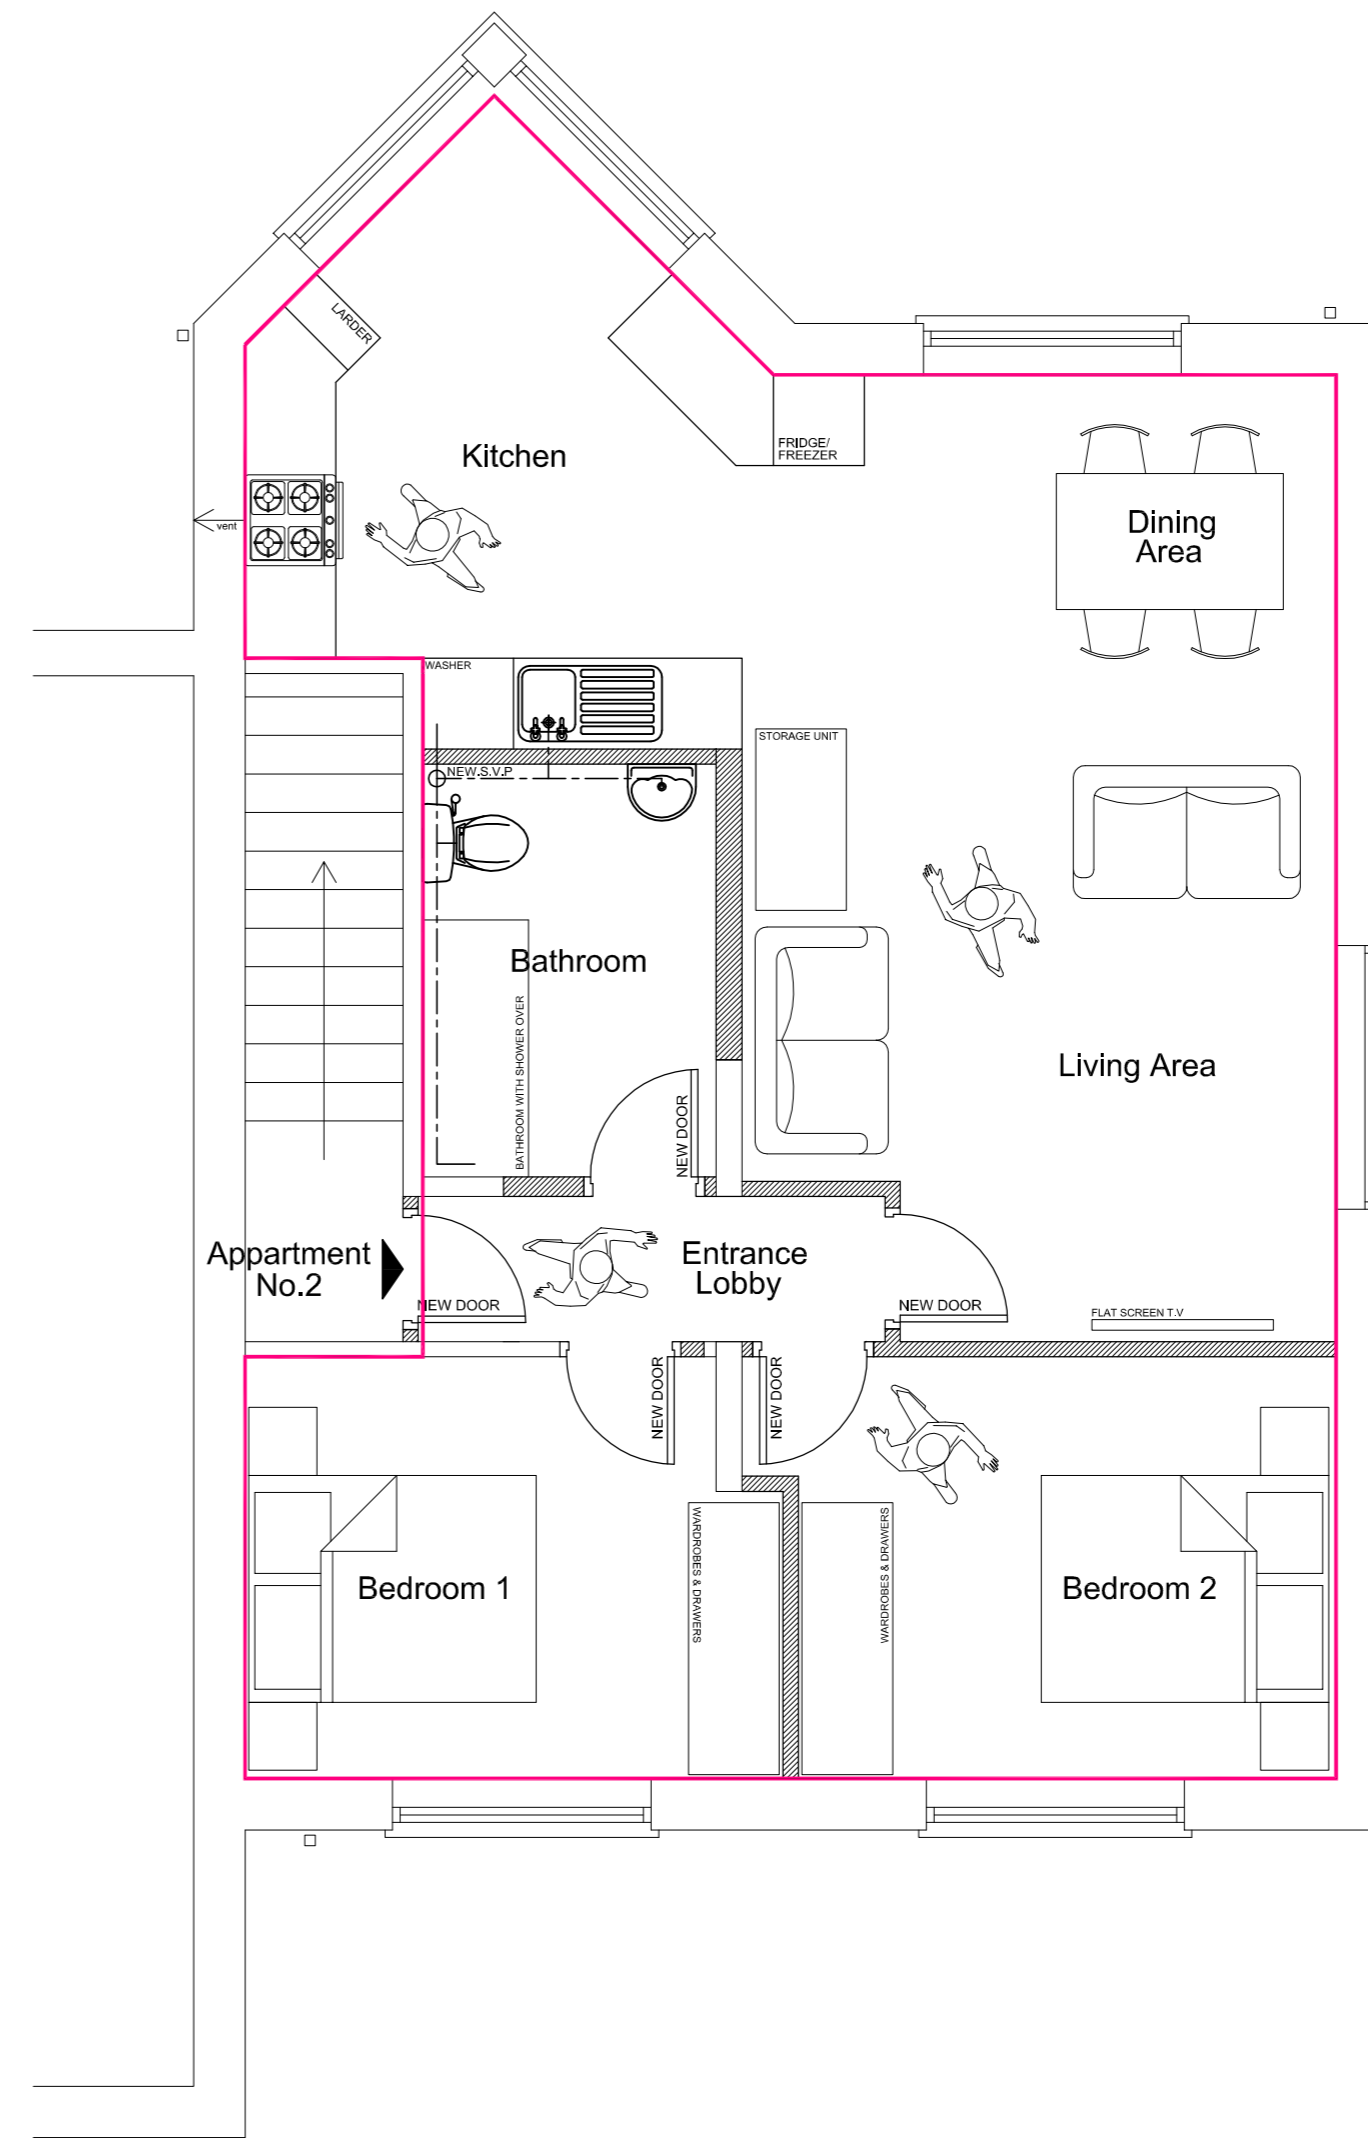

Proposed 1st Floor Plan
Internal Floor Area - 65.0Sq.m

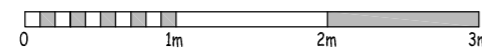