

York Central Partnership
York Central
Access Options Study

Appendix A Option Layouts and Cross Sections

Issue | June 2017

This report takes into account the particular instructions and requirements of our client.


It is not intended for and should not be relied upon by any third party and no responsibility is undertaken to any third party.

Job number 251869-00

Ove Arup & Partners Ltd
Admiral House Rose Wharf
78 East Street
Leeds LS9 8EE
United Kingdom
www.arup.com

ARUP

Appendix A Option Layouts and Cross Sections

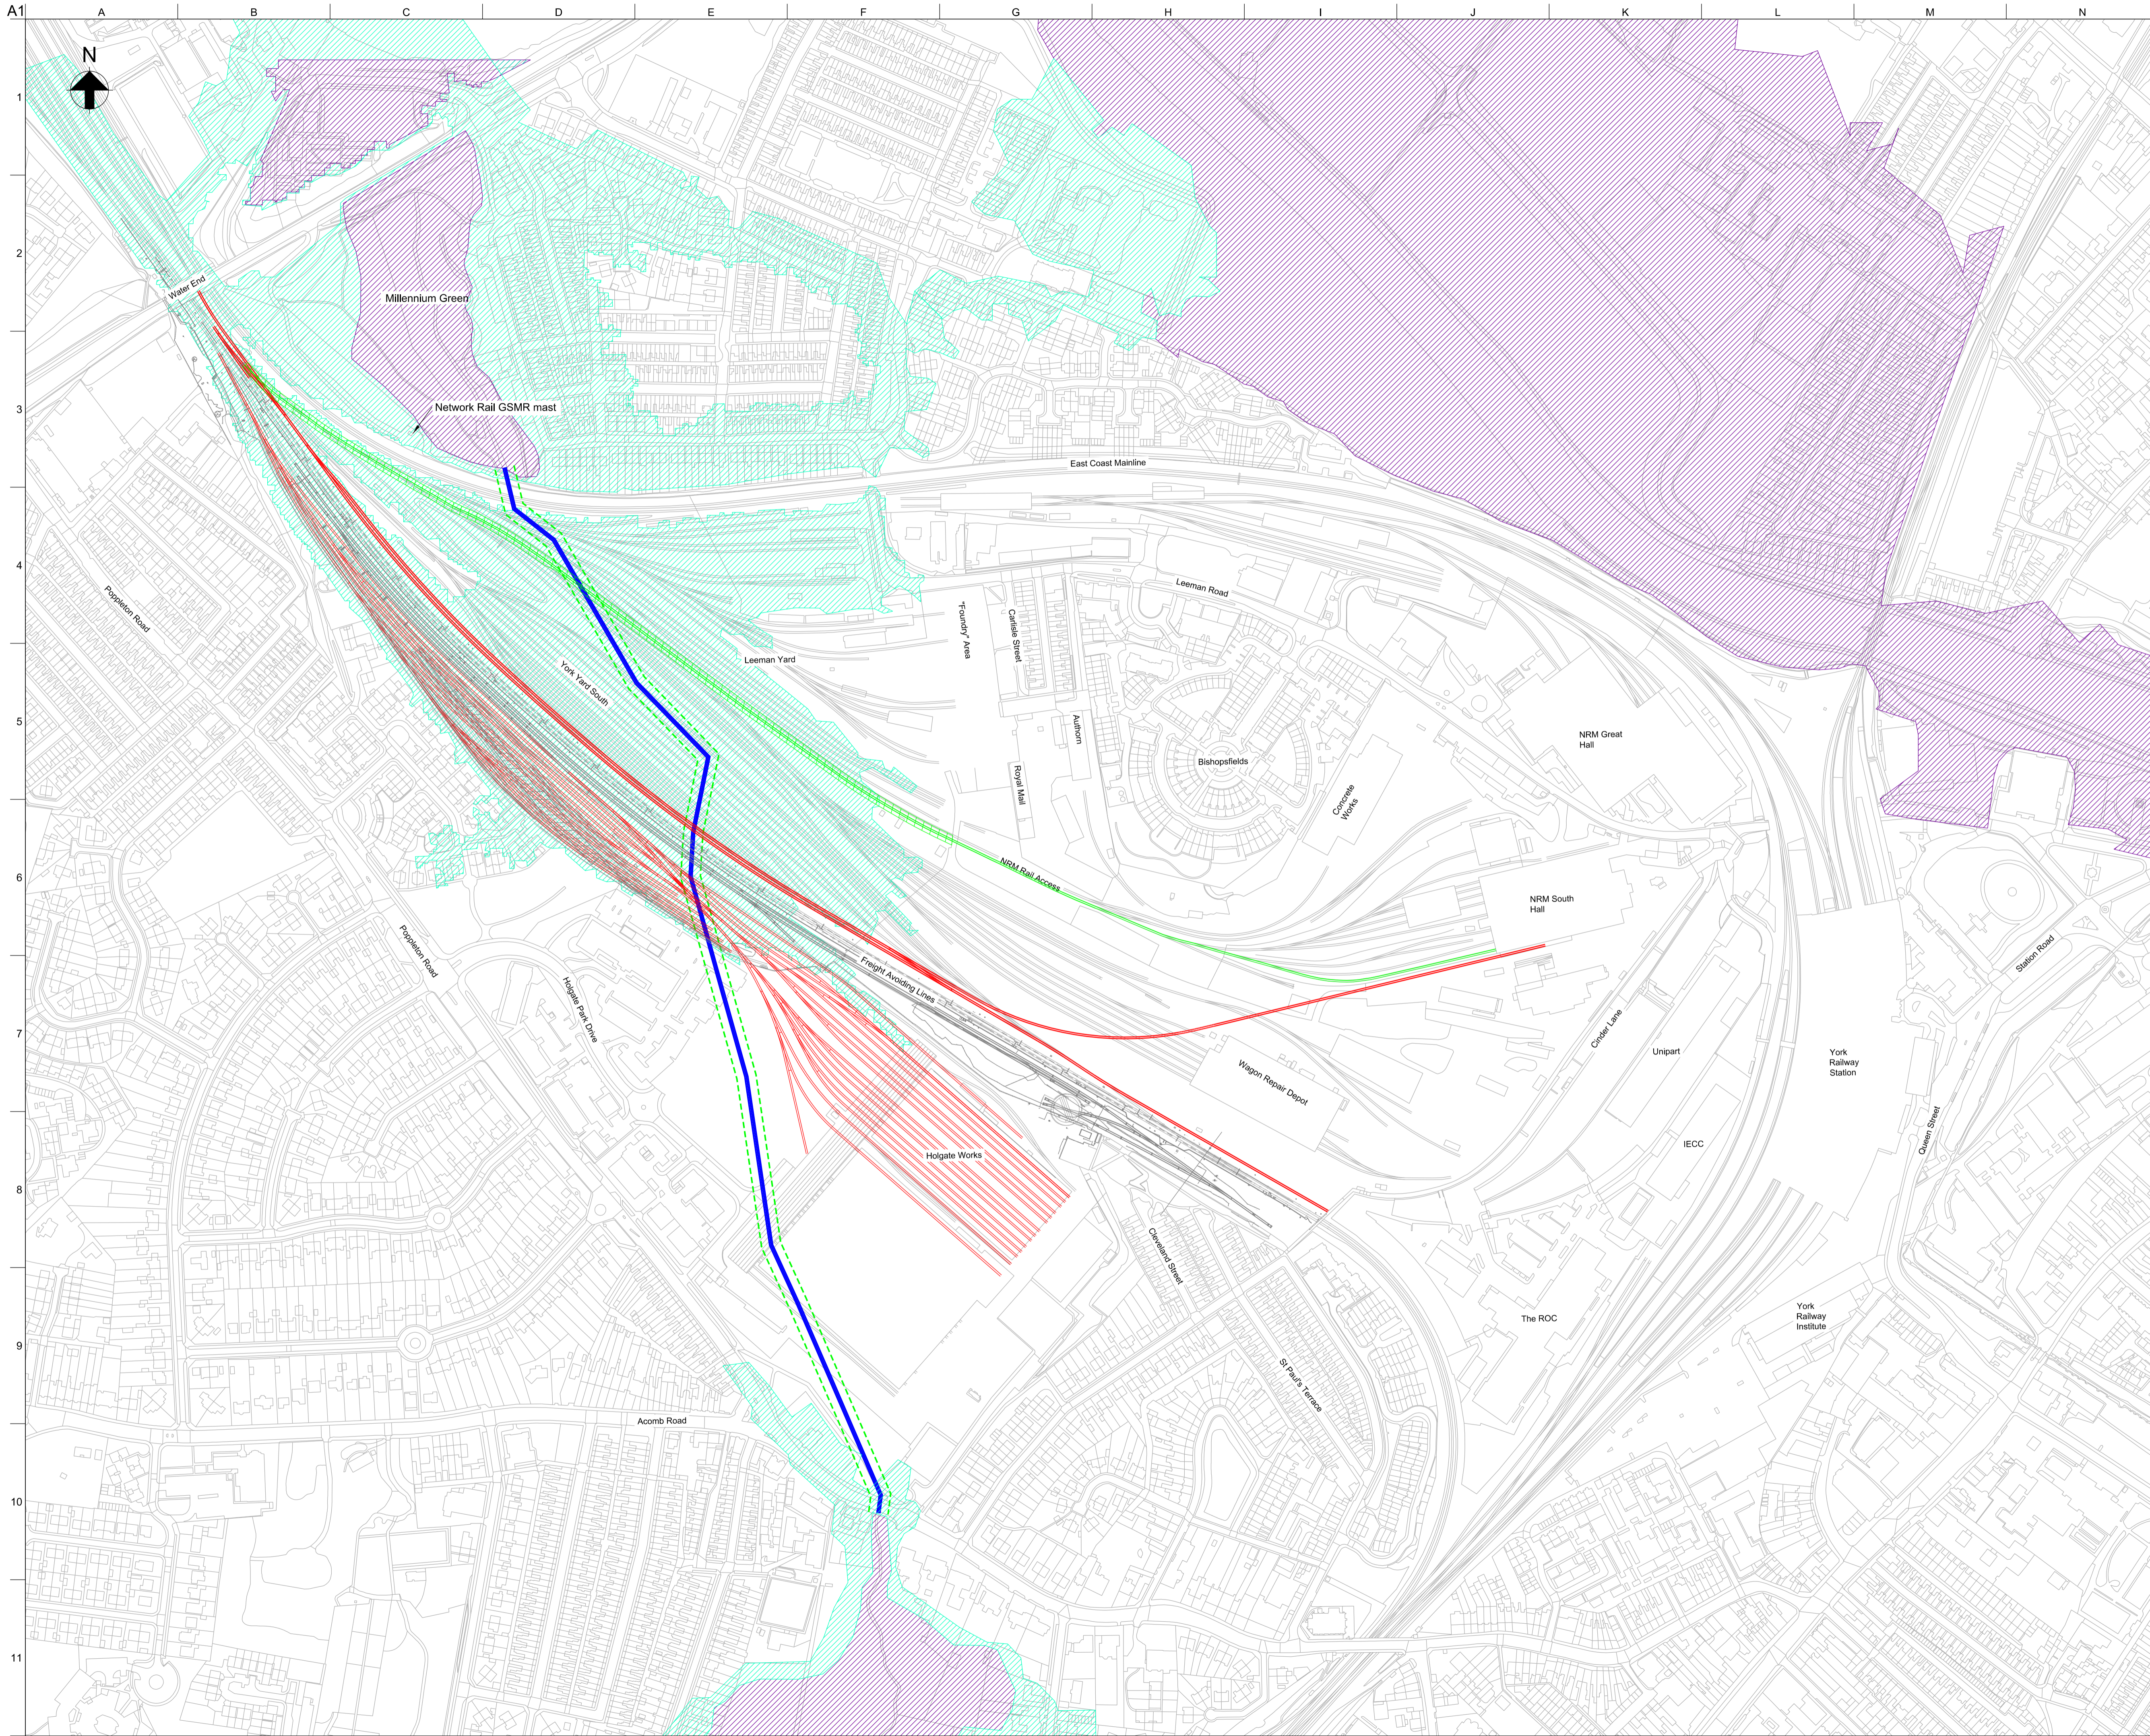

Notes:
 1. Holgate Beck runs through the site within a 1.83m brick pipe. This information and the location have been taken from Drawings 83-YYK-44 and 79-YYK-55 received from Network Rail on 23/02/2017.

- Key to plan:
- Culvert and Easement extents
 - ▨ Flood Zone 2
 - ▨ Flood Zone 3
 - Proposed Railway Tracks
 - Existing NRM main line rail access

P01	02/06/17	AS	PW	RB
-----	----------	----	----	----

For Information

Rev	Date	By	Chkd	Appd

ARUP
 Admiral House, Rose Wharf,
 78 East Street, Leeds, LS9 8EE
 Tel +44(0)113 242 8498 Fax +44(0)113 242 8573
 www.arup.com

Client
York Central Partnership

Project Title
York Central

Drawing Title
**Access Options
 Constraints Plan**

Scale at A1 **1:2500**

Role **Civil**

Suitability **S2 - Fit for information**

Arup Job No 251869-00	Rev P01
Name YCL-ARP-ZZ-XX-DR-CX-18614	