
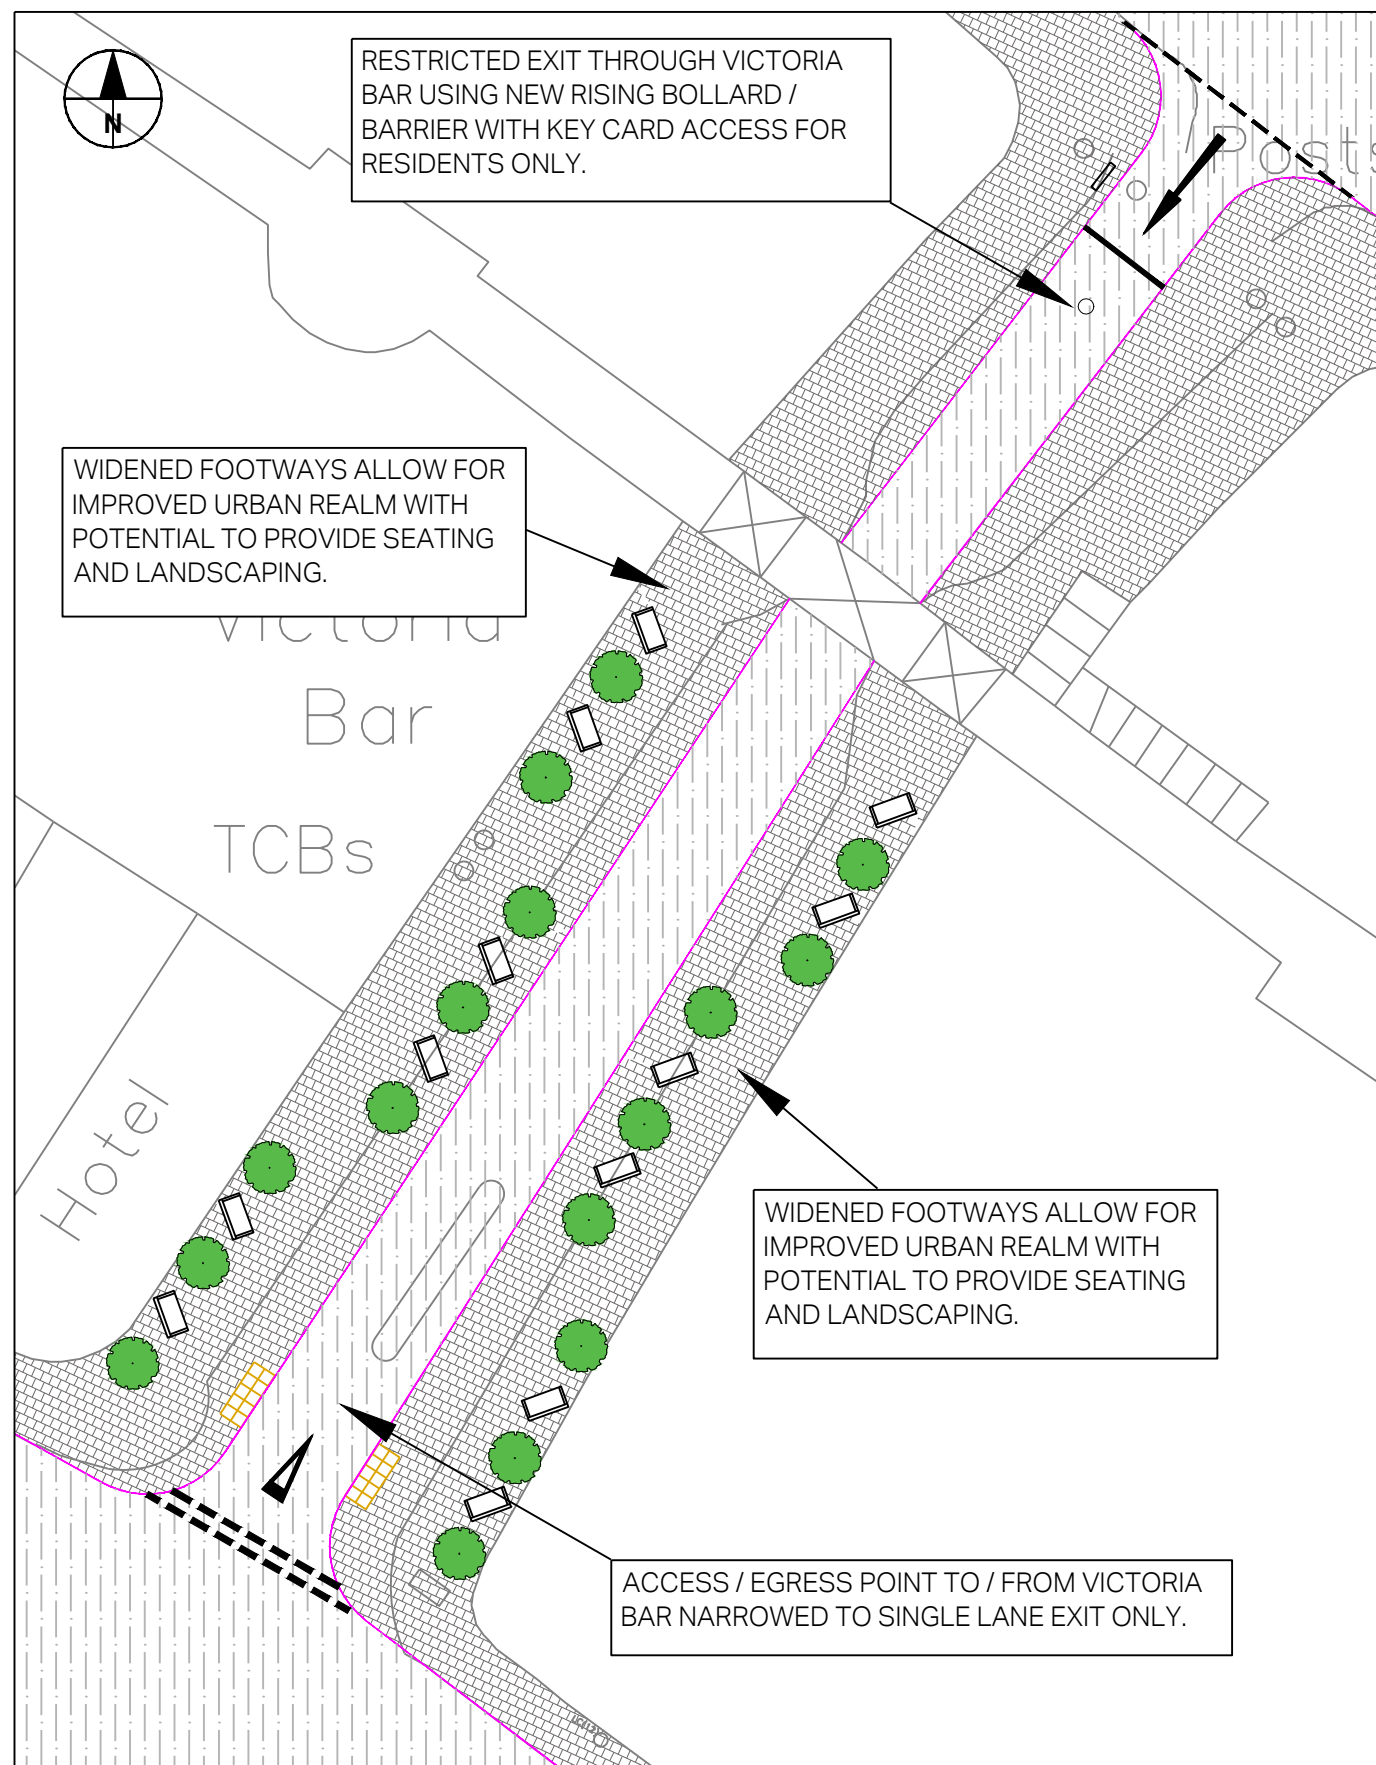


ISO A3 297mm x 420mm
 CHECKED: RN
 DESIGN: OG
 Last saved by: NORFOLKRR(2019-08-07) Last Plotted: 2019-08-07
 Filename: C:\USERS\NORFOLKRR\DESKTOP\VICTORIA BAR\EXIT CONTROLLED V1.DWG

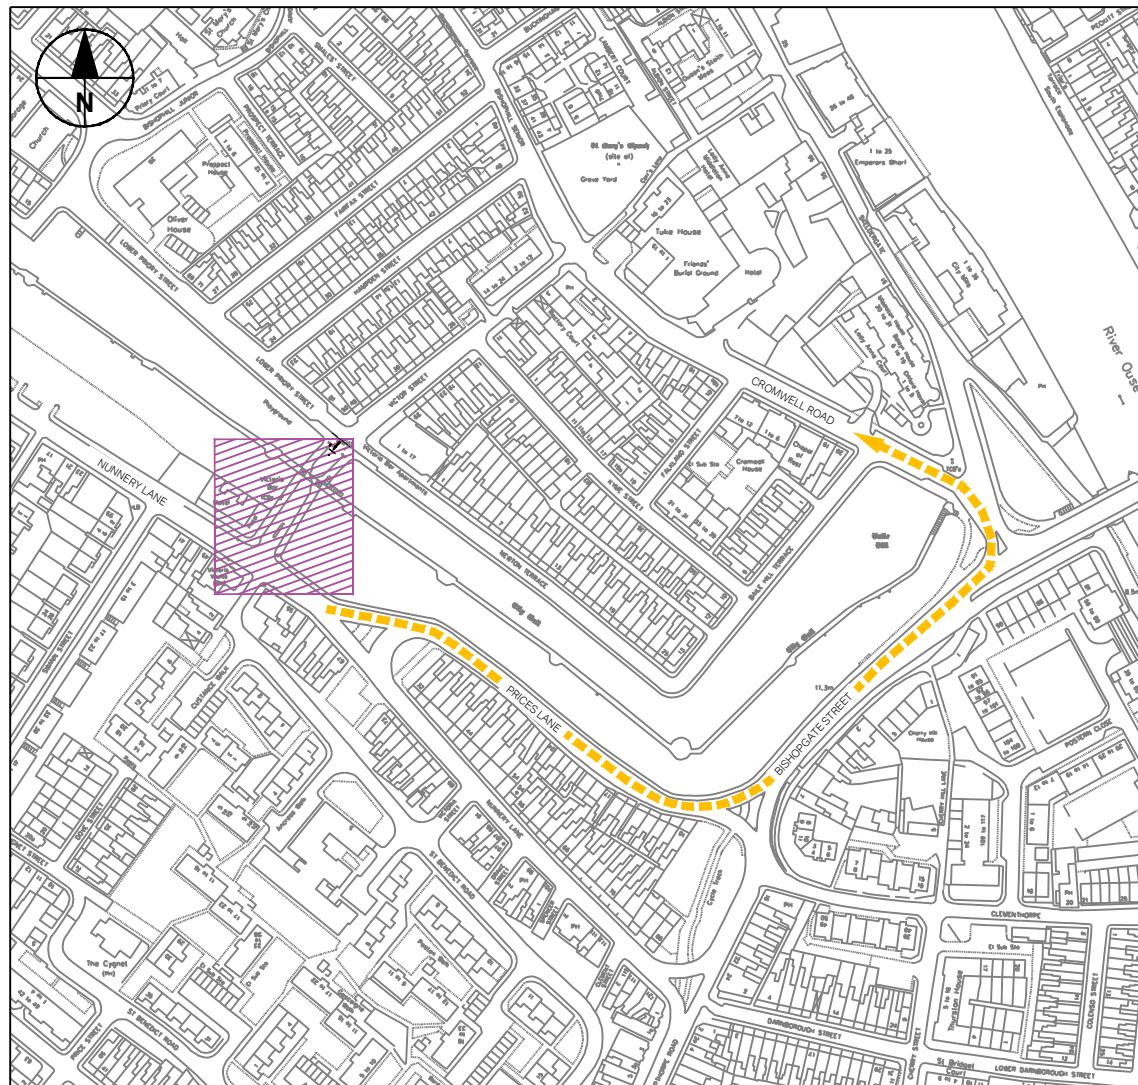

- NOTES**
- DO NOT SCALE FROM THIS DRAWING.

KEY

	KERBLINE
	WHITE MARKINGS
	UNCONTROLLED TACTILE
	FOOTWAY
	CARRIAGEWAY
	BOLLARD

BASED UPON THE ORDNANCE SURVEY MAPPING WITH THE PERMISSION OF THE CONTROLLER OF HER MAJESTY'S STATIONERY OFFICE. CROWN COPYRIGHT. UNAUTHORISED REPRODUCTION INFRINGES CROWN COPYRIGHT AND MAY LEAD TO PROSECUTION OR CIVIL PROCEEDINGS. CITY OF YORK COUNCIL, LICENCE NO. 1000 20818, 2006

ISSUE/REVISION

NO	DATE	DESCRIPTION
P01	10.07.2019	FIRST ISSUE
I/R	DATE	DESCRIPTION

SHEET TITLE

VICTORIA BAR ACCESS
 OPTION 5 - CONTROLLED EXIT
 RESIDENTS ONLY

DRAWING NUMBER

TST-VICBAR-P-005