


FOR CONTINUATION REFER TO DRAWING 104739-PEF-GEN-ZZ-DG-CH-01010

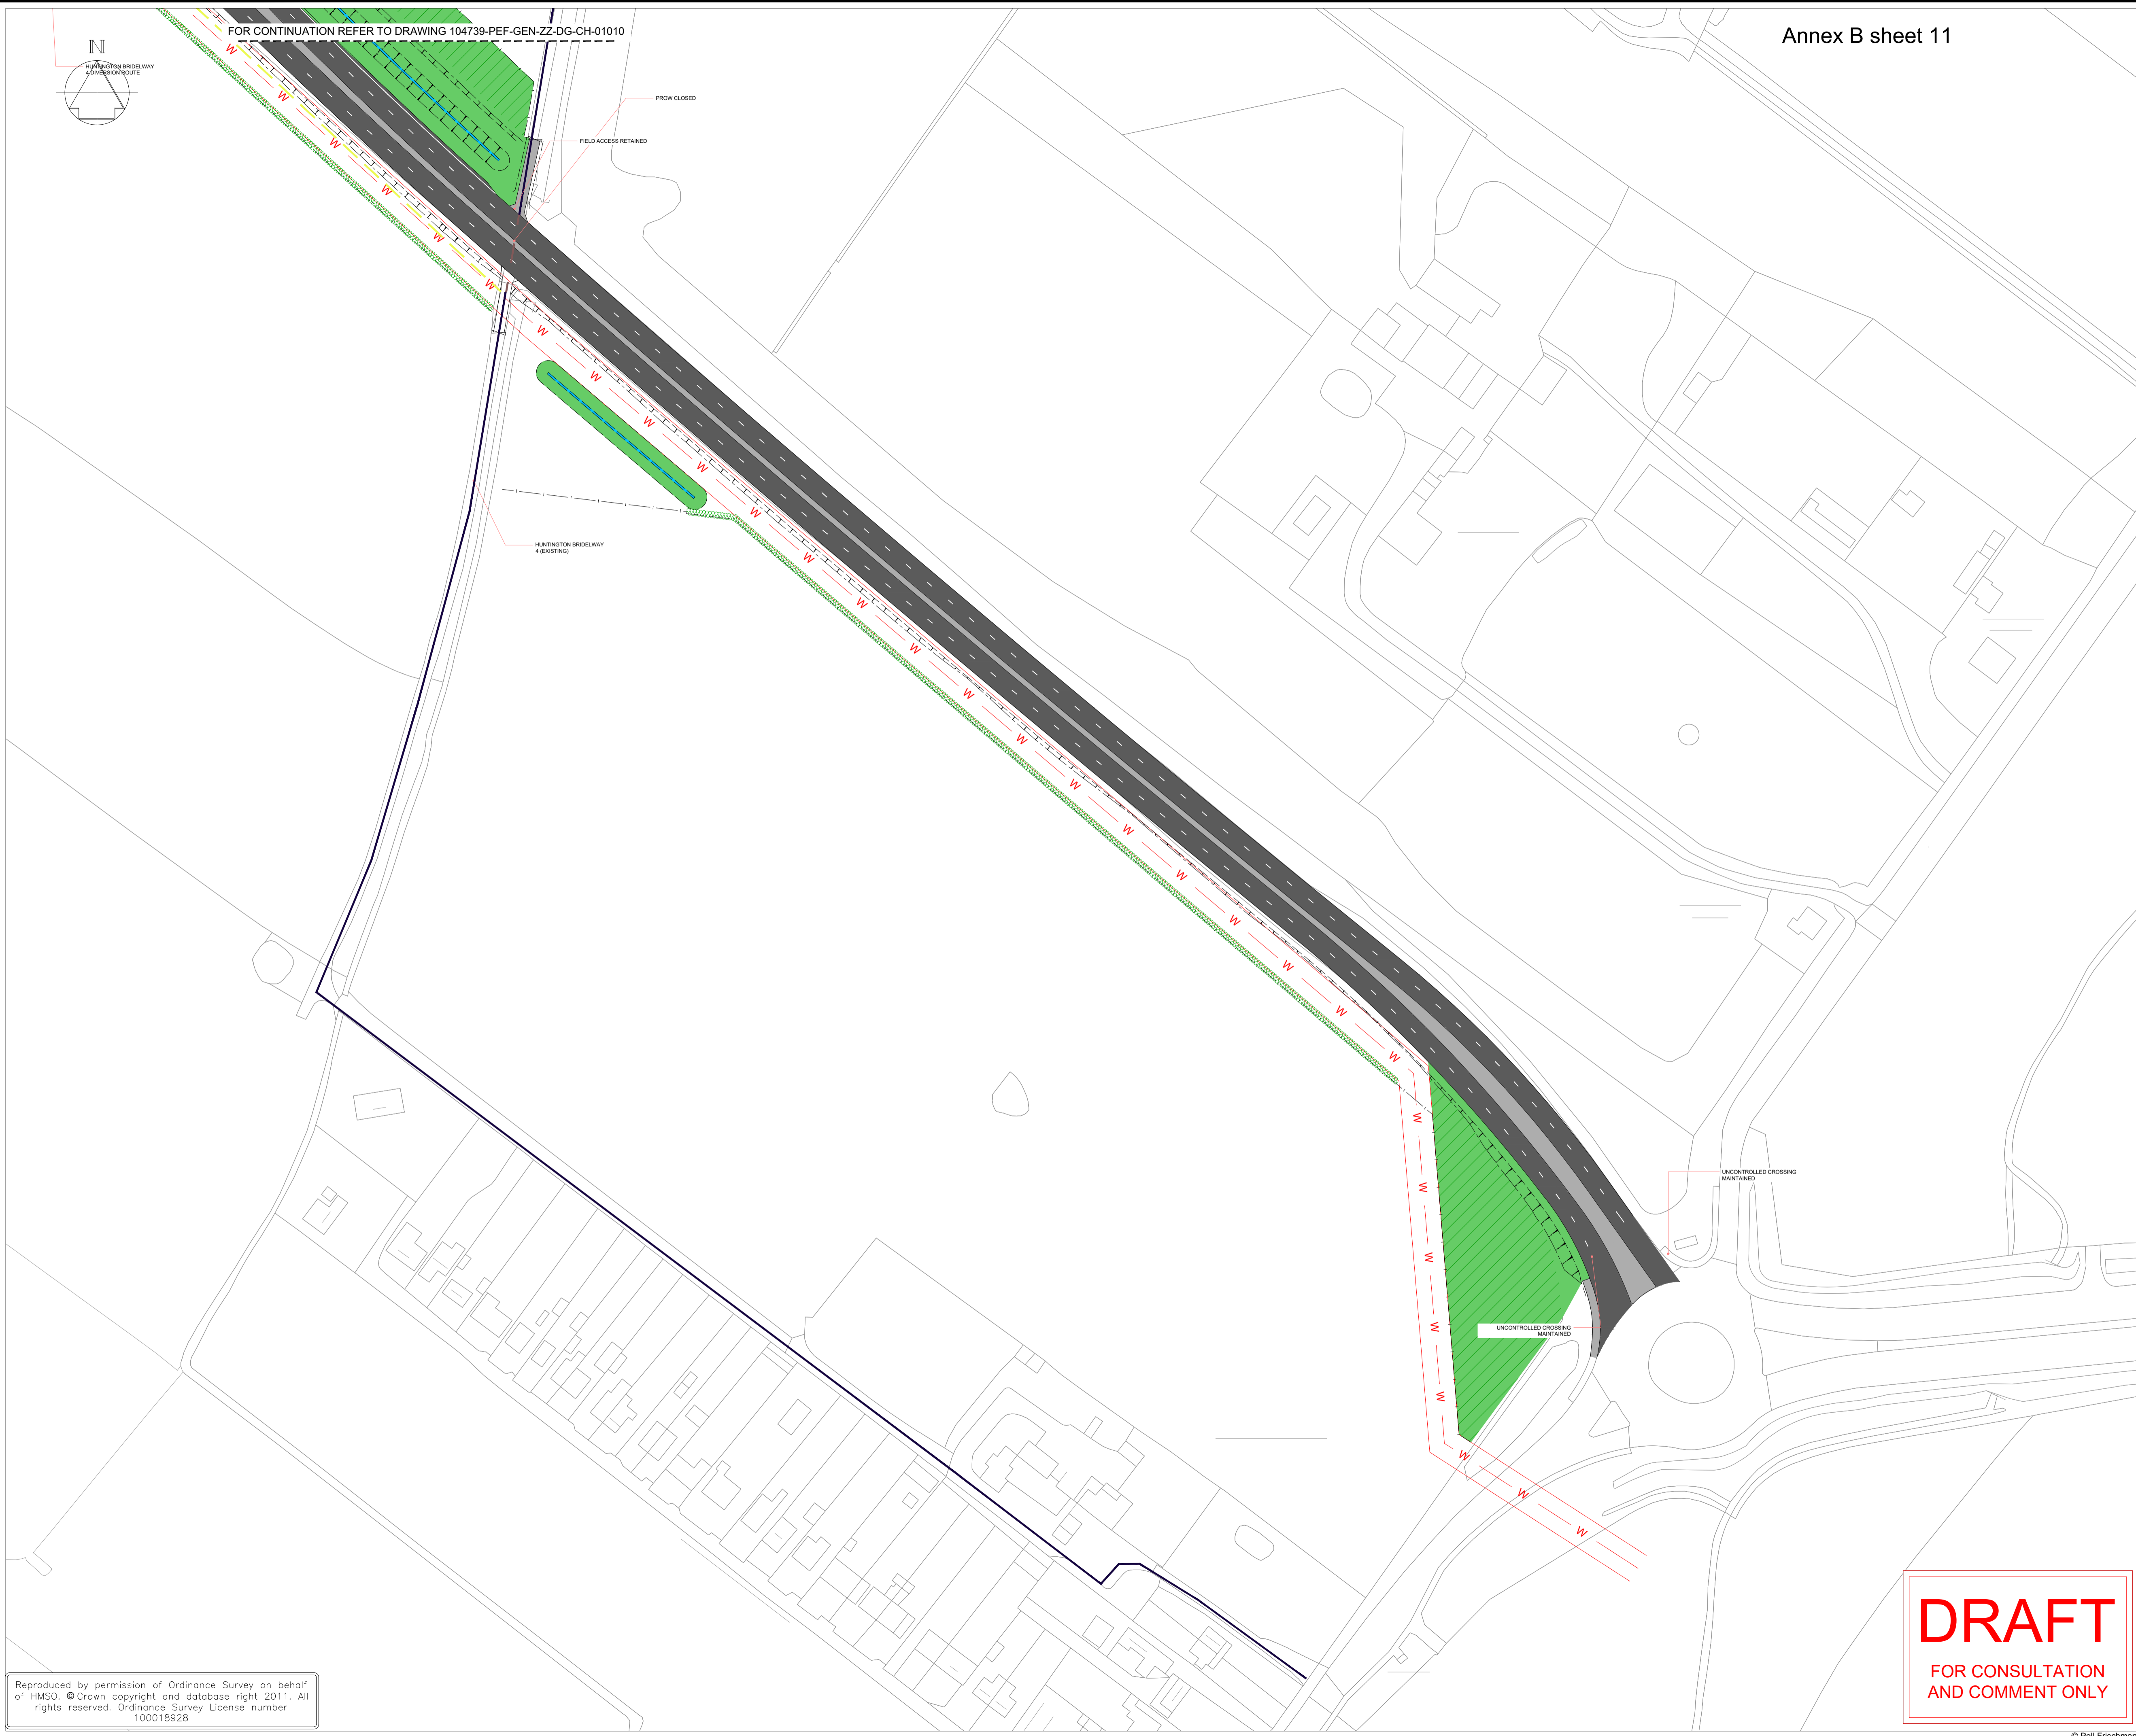

- GENERAL NOTES**
- G1. DO NOT SCALE THIS DRAWING.
 - G2. ANY DIMENSIONAL DISCREPANCIES SHOULD BE NOTIFIED TO THE ENGINEER IMMEDIATELY.
 - G3. ALL DIMENSIONS ARE IN MILLIMETRES - (mm)
ALL LEVELS ARE IN METRES - (m) AND ARE ABOVE ORDNANCE DATUM AT NEWLYN, CORNWALL UNLESS NOTED OTHERWISE.
 - G4. NORTH SHOWN INDICATIVE ONLY
 - G5. THIS DRAWING IS TO BE READ IN CONJUNCTION WITH ALL RELEVANT SPECIFICATIONS, DRAWINGS, DETAILS AND OTHER DESIGN INFORMATION.
 - G6. ALL DRAWINGS AND WRITTEN MATERIAL CONTAINED WITHIN, CONSTITUTE ORIGINAL AND UNPUBLISHED WORK OF THE ENGINEER AND MAY NOT BE DUPLICATED, USED, REPRODUCED OR DISCLOSED WITHOUT WRITTEN CONSENT OR EXPRESS PERMISSION FROM THE ENGINEER.
 - G7. ALL INFORMATION CONTAINED IN THIS DOCUMENT IS COPYRIGHT ©
 - G8. WHERE THE CONTRACTOR UNDERTAKES OR ENGAGES A THIRD PARTY TO UNDERTAKE TEMPORARY WORKS DESIGN, OR VARIES THE PELL FRISCHMANN DESIGN IN ANY WAY, THEN THE CONTRACTOR WILL TAKE FULL RESPONSIBILITY AND LIABILITY FOR ALL DESIGN ASPECTS, INCLUDING A DESIGN RISK ASSESSMENT. THE CONTRACTOR SHALL INFORM PELL FRISCHMANN OF ANY PROPOSED VARIANCES TO THE DESIGN.

- KEY**
- PROPOSED CARRIAGEWAY PAVEMENT AREAS
 - PROPOSED CYCLEWAYS, FOOTWAYS AND OTHER PAVED AREAS
 - PROPOSED GENERAL GRASSED AREA
 - PROPOSED SUSTAINABLE DRAINAGE SYSTEM FEATURE
 - PROPOSED LANDSCAPED AREAS
 - PROPOSED FENCELINES
 - PROPOSED ACCESS GATES
 - PROPOSED HEDGLINES
 - PROPOSED STRUCTURES
 - PROPOSED ACOUSTIC BARRIERS

REV	DESCRIPTION	DRN	CHK	APP	DATE
-----	-------------	-----	-----	-----	------

Pell Frischmann
 GEORGE HOUSE, GEORGE STREET, WAKEFIELD WF1 1LY
 Telephone +44 (0)1924 368 145
 Email: ptwakefield@pellfrischmann.com
 www.pellfrischmann.com



Project
 YORK OUTER RING ROAD
 PHASE 1 DUALLING

Drawing Title
 GENERAL ARRANGEMENT
 SHEET 11 OF 11

Drawn	Name	Date	Drawing Status
Drawn	PJ	18.08.21	WIP / DRAFT
Designed	PJ	18.08.21	Scale (at A1)
Checked	LB	03.09.21	1:1000
Approved	AW	03.09.21	Status Code S0

Drawing No.	Project/Originator/Volume/Location/Type/Role/Number	Revision
104739-PEF-GEN-ZZ-DG-CH-01011		P02

DRAFT
 FOR CONSULTATION
 AND COMMENT ONLY

Reproduced by permission of Ordnance Survey on behalf of HMSO. © Crown copyright and database right 2011. All rights reserved. Ordnance Survey License number 100018928