


Key:

- Area to be converted into shared use cycleway / footway
- Area to be converted into footway
- Proposed speed cushions and traffic island
- Existing Trees
- Existing Hedgerows

FULL EXTENT OF CYCLEWAY SCHEME

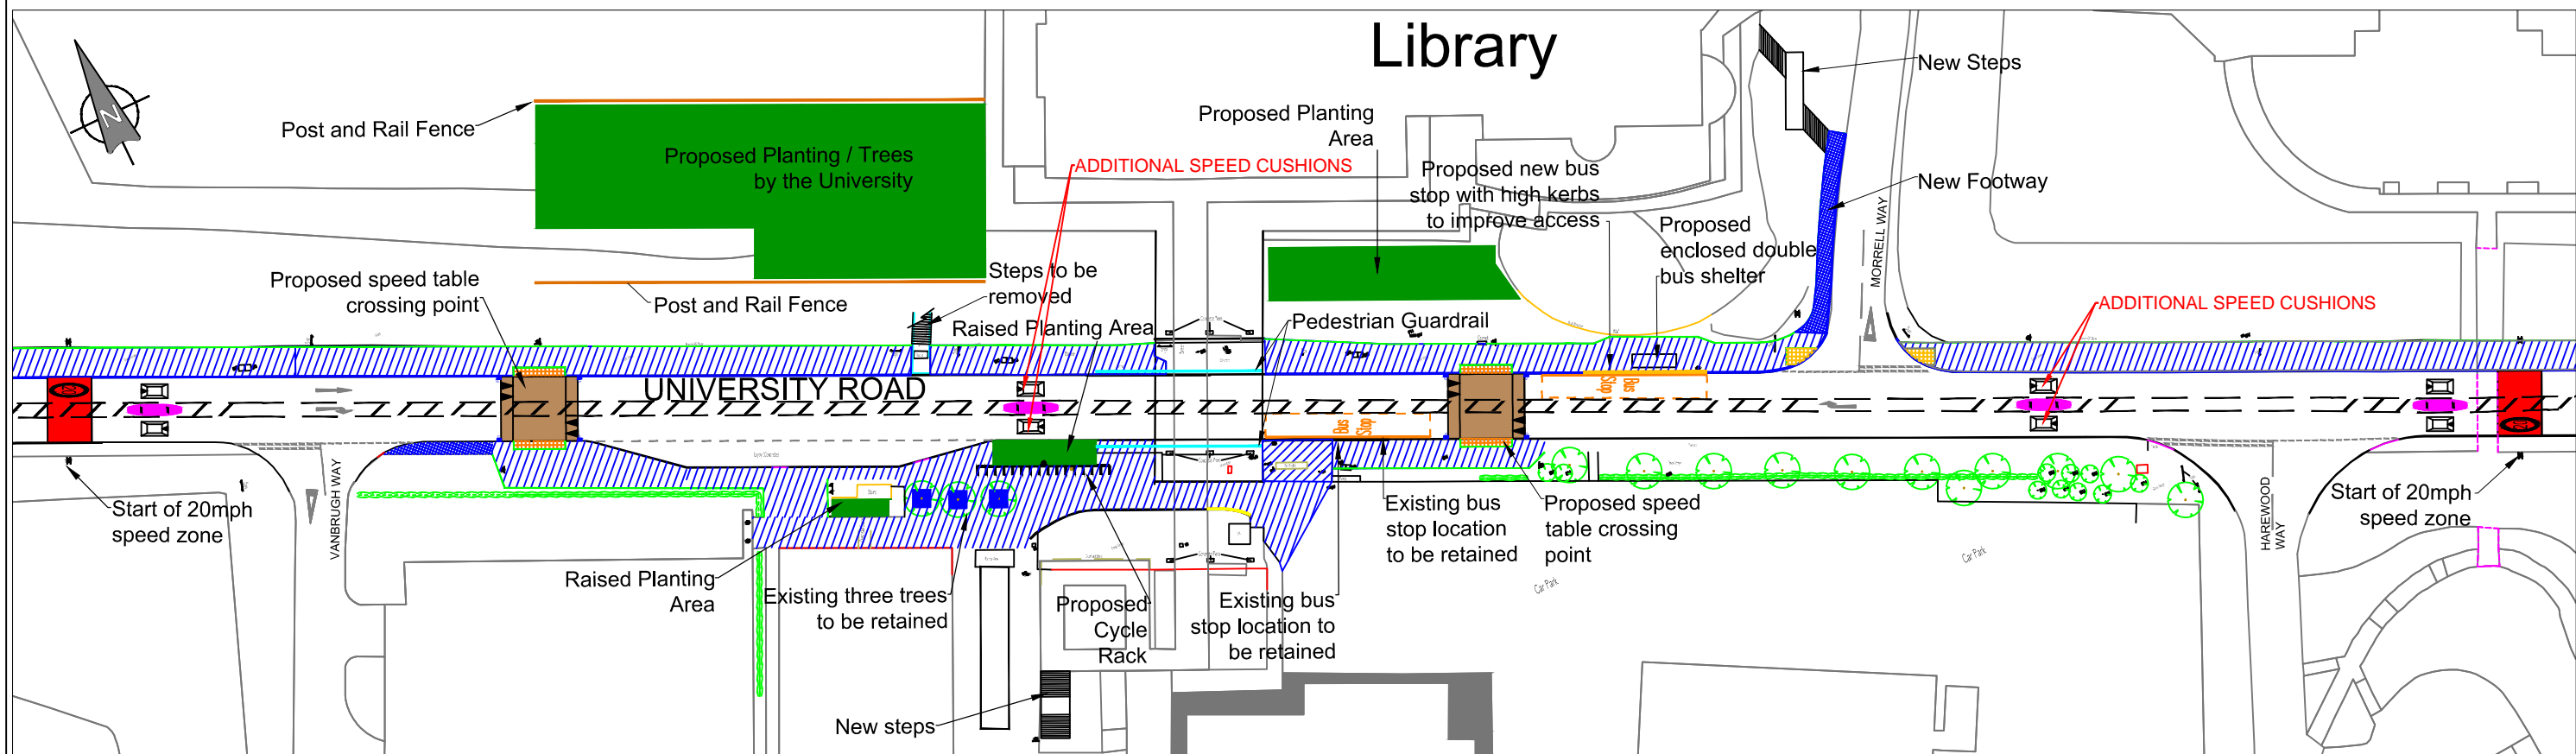

EXTENT OF PROPOSED 20MPH ZONE

© CROWN COPYRIGHT. City of York Council OS Licence No. 1000 20818



INITIAL	REV	AMENDMENT	DATE
JRP	D	Additional planting area added East of bridge	04/06/14
SH			
N.T.S.	A3		
22/05/14			

UNIVERSITY ROAD
CROSSING IMPROVMENTS / CYCLE ROUTE
(LAYOUT WITH EXTRA SPEED CUSHIONS)