



NOTES:

Cycle symbols to diagram 1057, height 1.215m

# ANNEX B(i)

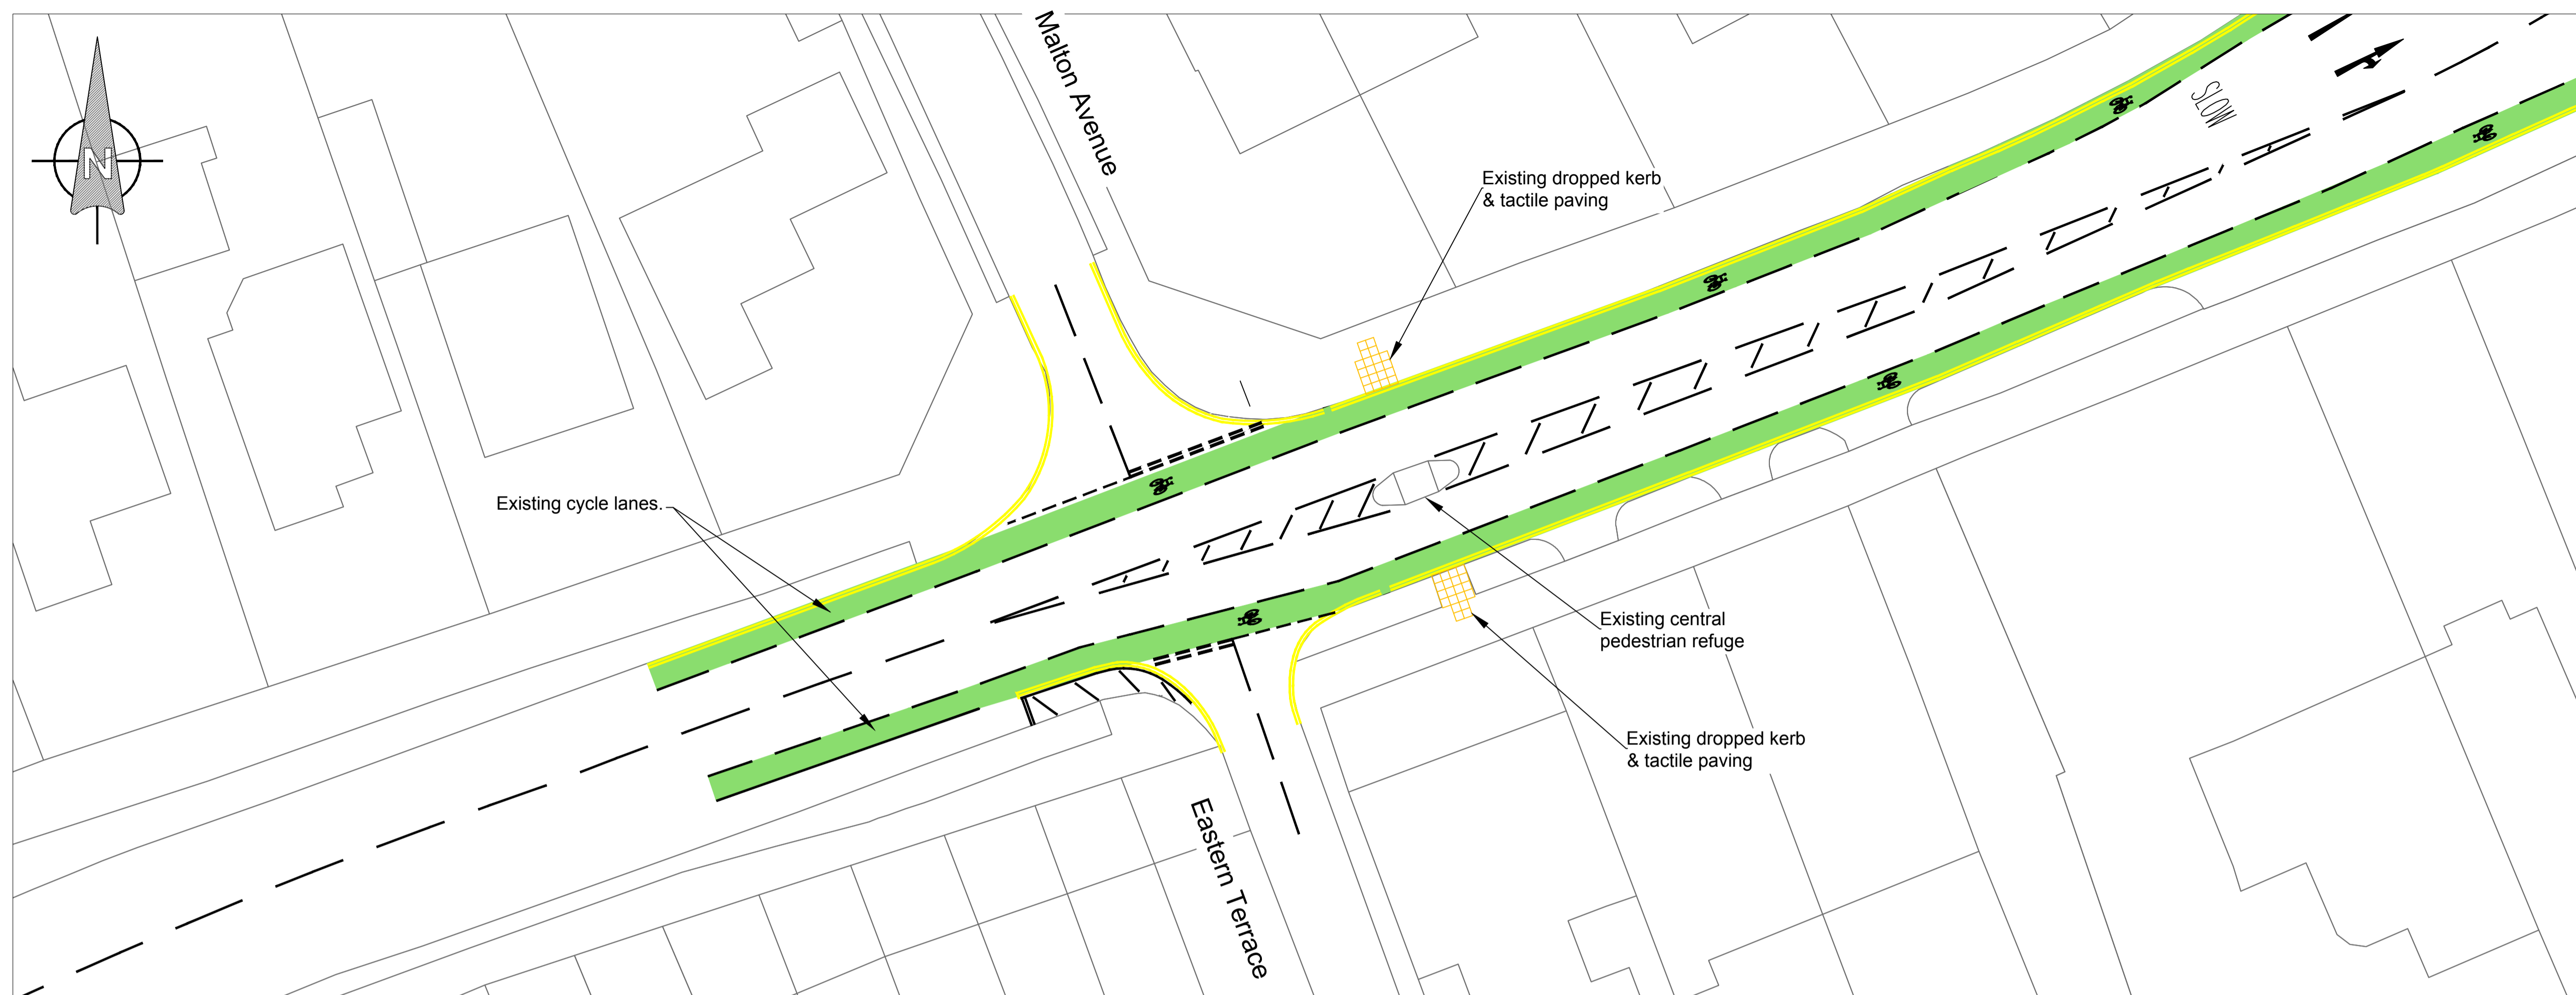

EXISTING LAYOUT

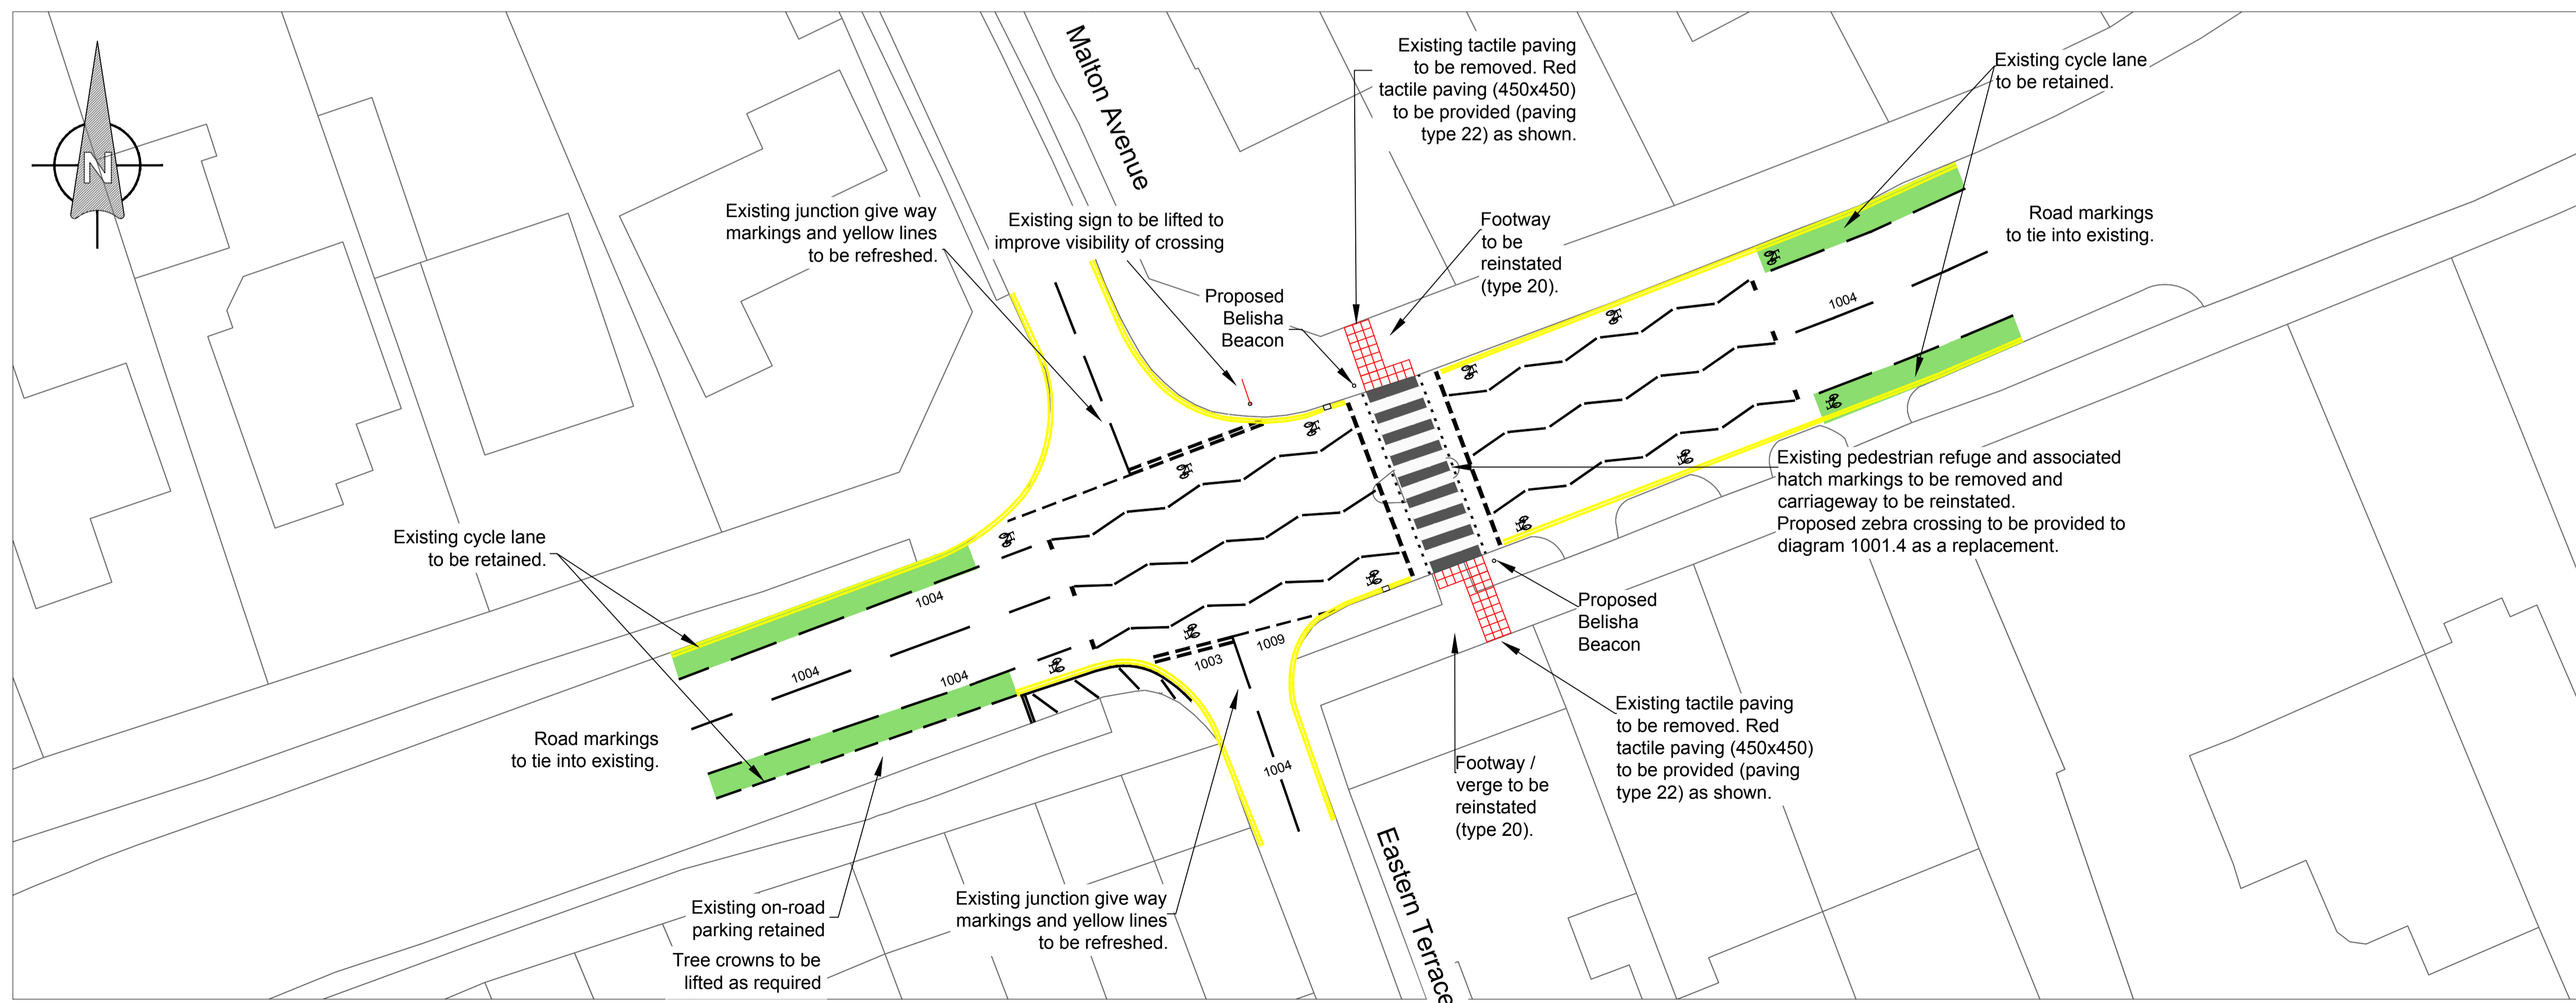

PROPOSED GENERAL ARRANGEMENT

BASED UPON THE ORDINANCE SURVEY MAPPING WITH THE PERMISSION OF THE CONTROLLER OF HER MAJESTY'S STATIONERY OFFICE © CROWN COPYRIGHT. UNAUTHORISED REPRODUCTION INFRINGES CROWN COPYRIGHT AND MAY LEAD TO PROSECUTION OR CIVIL PROCEEDINGS. City of York Council OS Licence No. 1000 20818

**CONSTRUCTION**

Revision	By	Checked	Approved	Date	Description

**CITY OF YORK COUNCIL**  
 Transport Projects  
 Eos Depot, Hazel Court, James Street, York, YO10 3DS  
 www.york.gov.uk

Project: Pedestrian Crossing Improvements 2017/18  
Heworth Green Crossing

Drawing: Proposed Zebra Crossing  
General Arrangement

Drawn by: M. King/A. Walker Date: \_\_\_\_\_  
 Checked by: D. Mercer Date: \_\_\_\_\_  
 Authorised by: \_\_\_\_\_ Date: \_\_\_\_\_

Drawing No. TP/170075/100/01 Revision: -

Drawing Scale: 1:200 A1

CAD Filename: Computer Filename Plot Scale: