


MANOR SCHOOL RELOCATION - SAFER ROUTE TO SCHOOL WORKS

BECKFIELD LANE / A59 TRAFFIC SIGNAL JUNCTION

DRAWING 3

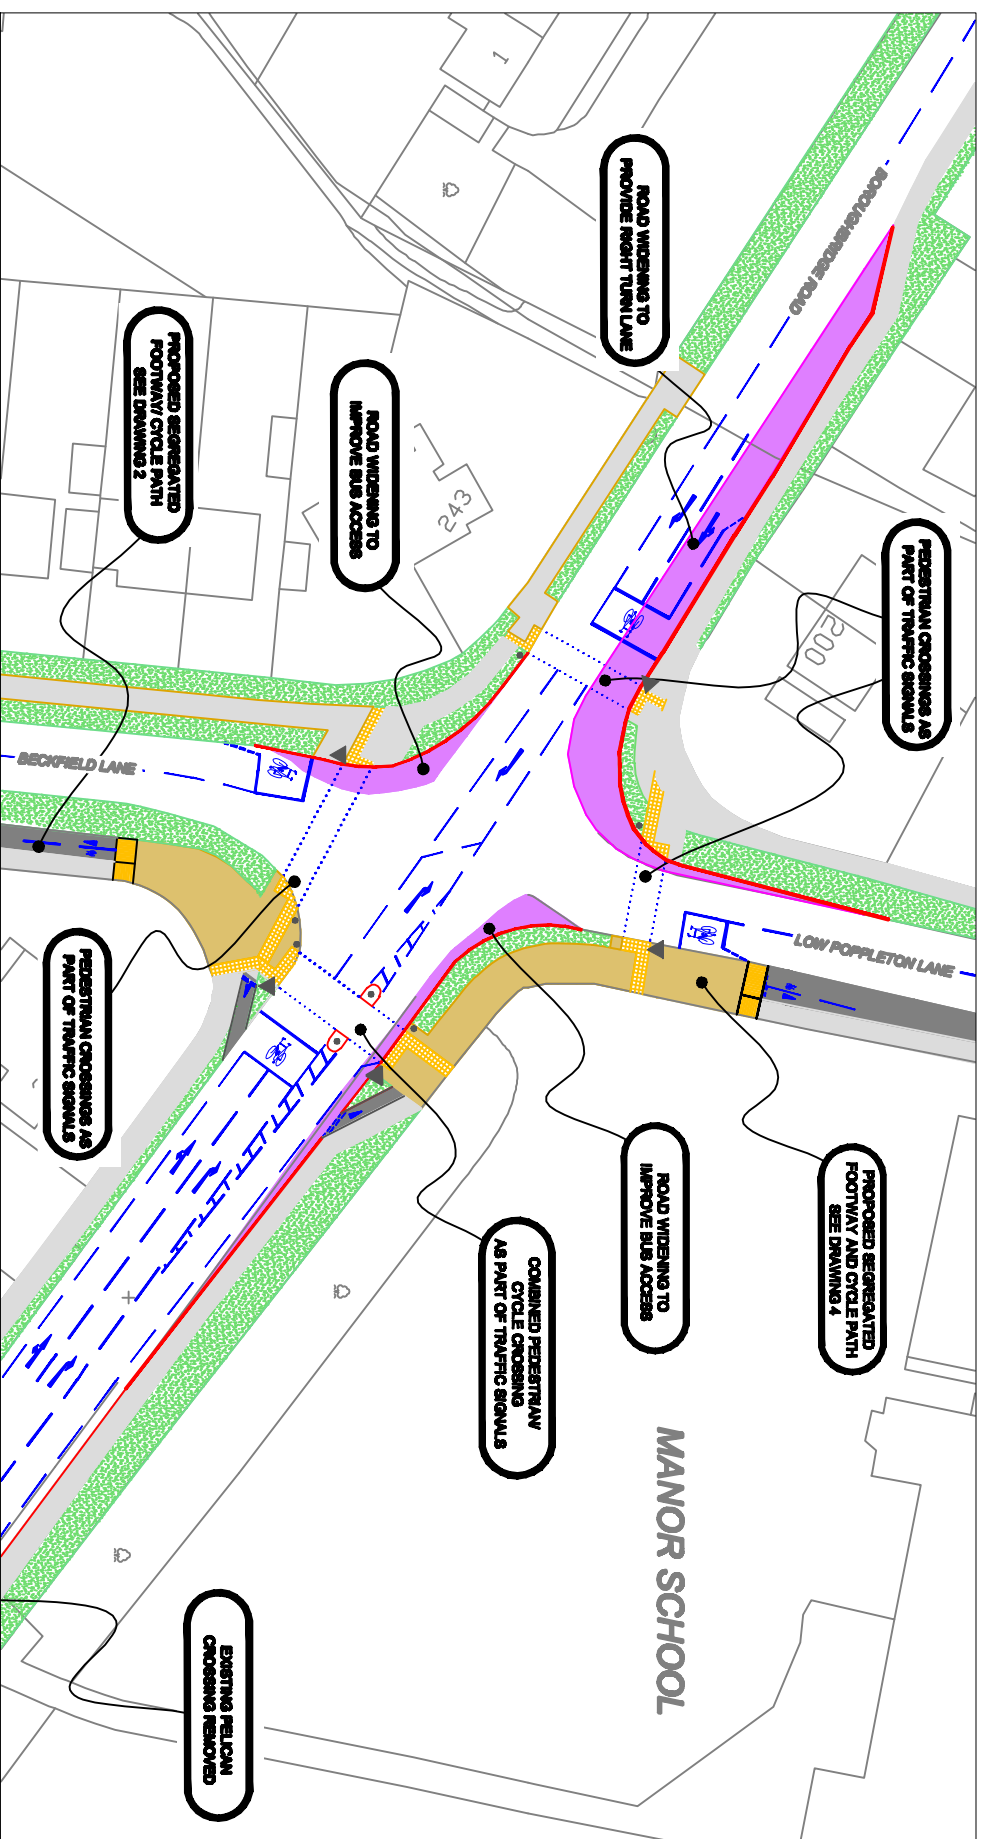






