



Area Planning Sub-Committee

20/00148/FULM

Unit 2 Kettlestring Lane and Unit 1 Lysander Close

Existing Site Plan



All dimensions unless otherwise indicated are in millimetres.
 Dimensions are to the centre of lines unless otherwise indicated.
 The drawings are the property of Ellis Healey Architecture and Planning and are not to be used for any other purpose without the written consent of Ellis Healey Architecture and Planning.




ellis healey
 architecture
 PLANNING

PROJECT: **CLIFTON MOOR GATE**
 100% PERMITS/PLANS

DATE: 12/01/20

PROJECT NO: 1000 PL 1000








Proposed site plan

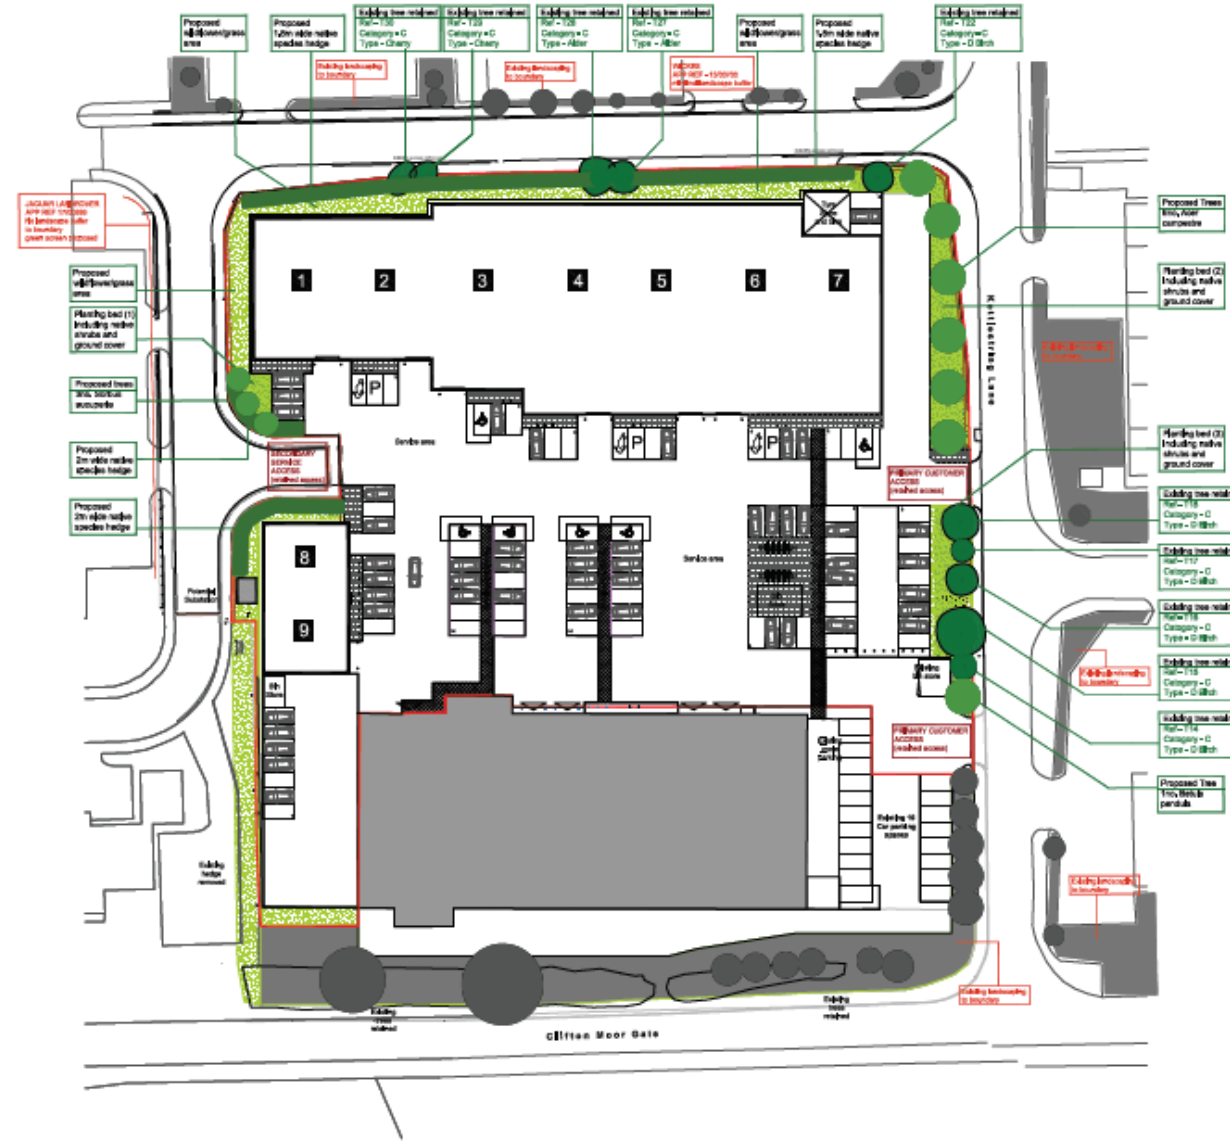














Floor Plans Units 1 - 7

Internal layout shown for reference only.

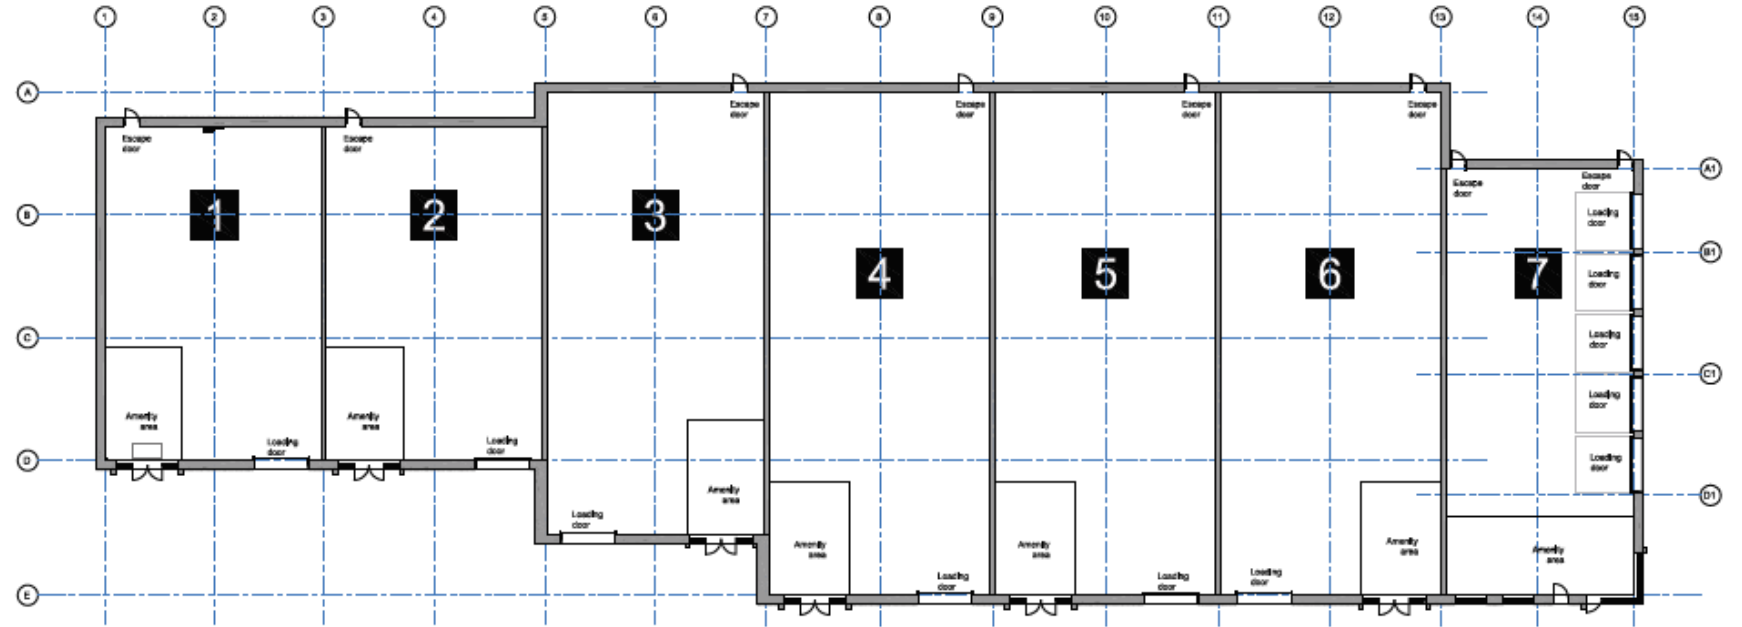






Elevations Units 1 - 7

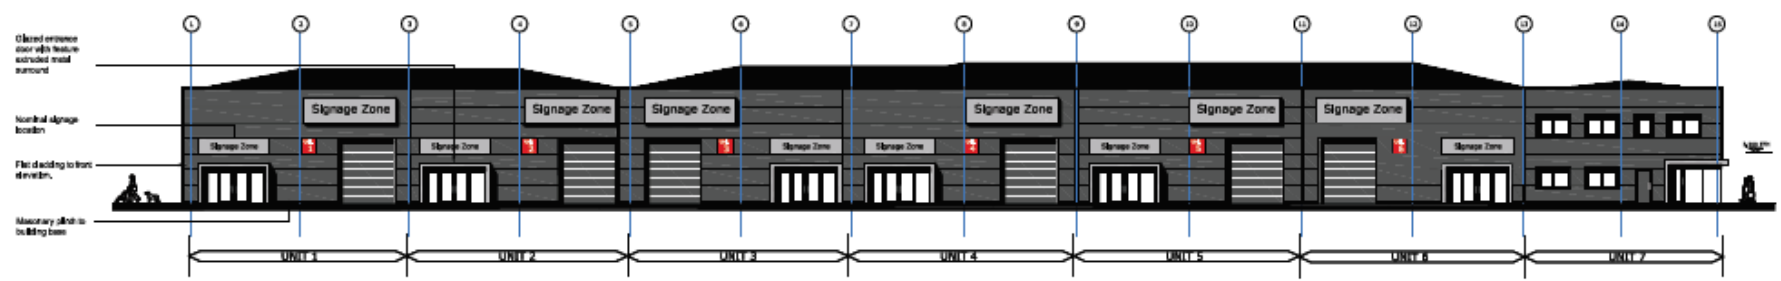


Front Elevation (North)

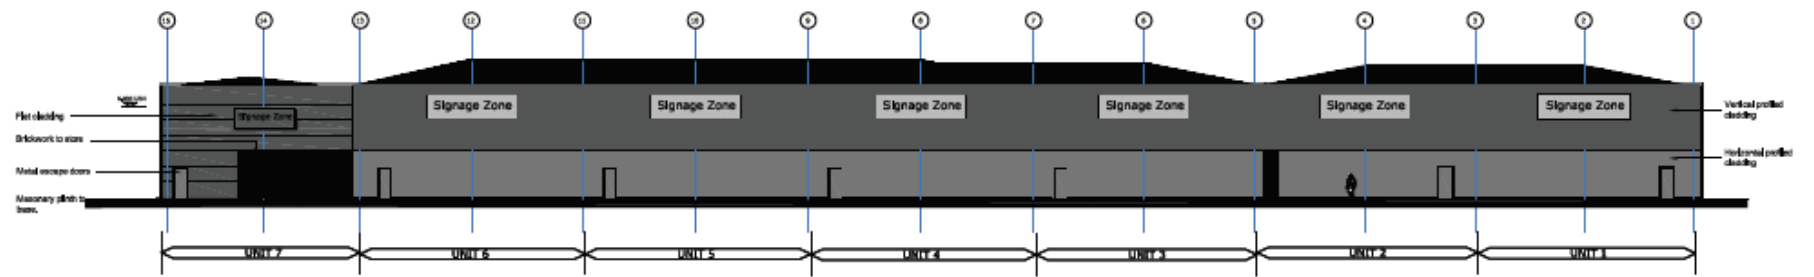

Rear Elevation (North)

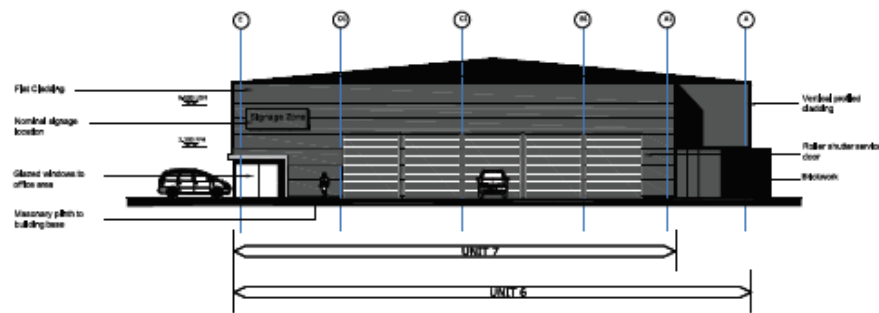

Side Elevation (West)

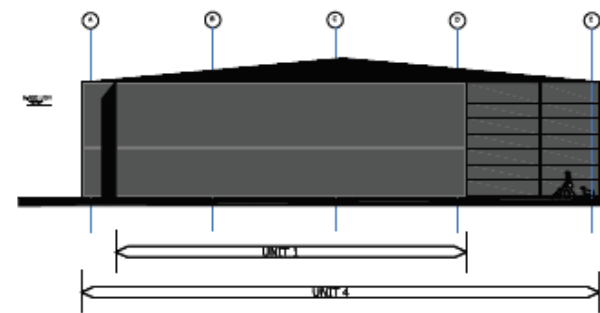

Side Elevation (West)






Elevations Units 8 - 9

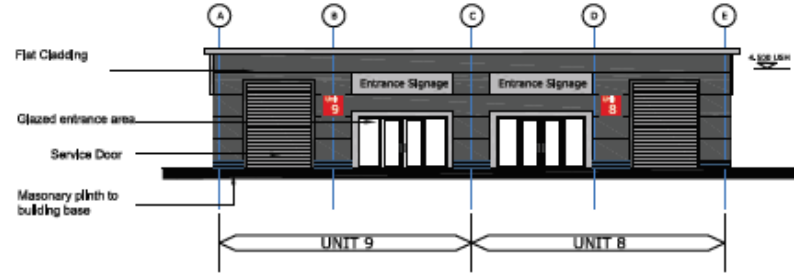


Front Elevation (East)

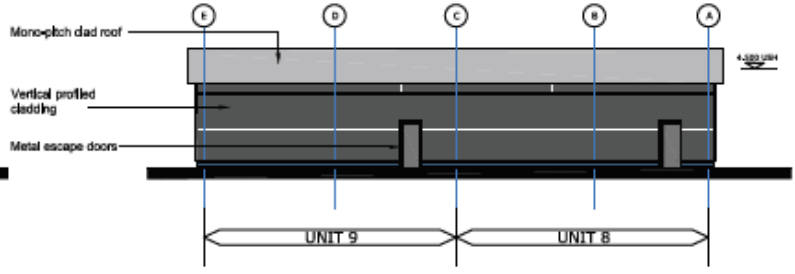

Rear Elevation (West)

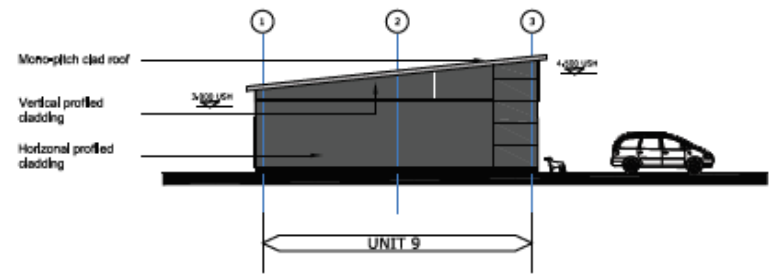

Side Elevation (South)

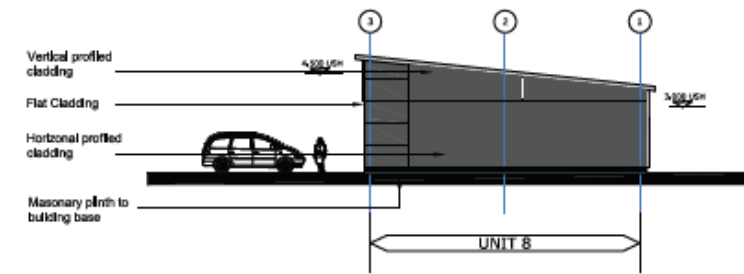

Side Elevation (North)



“Google” Aerial Photo

