




## Planning Committee B

22/00586/FUL

Former Piggeries Rear Of Willow Court Main Street Holtby

Proposed layout  
Plot 4

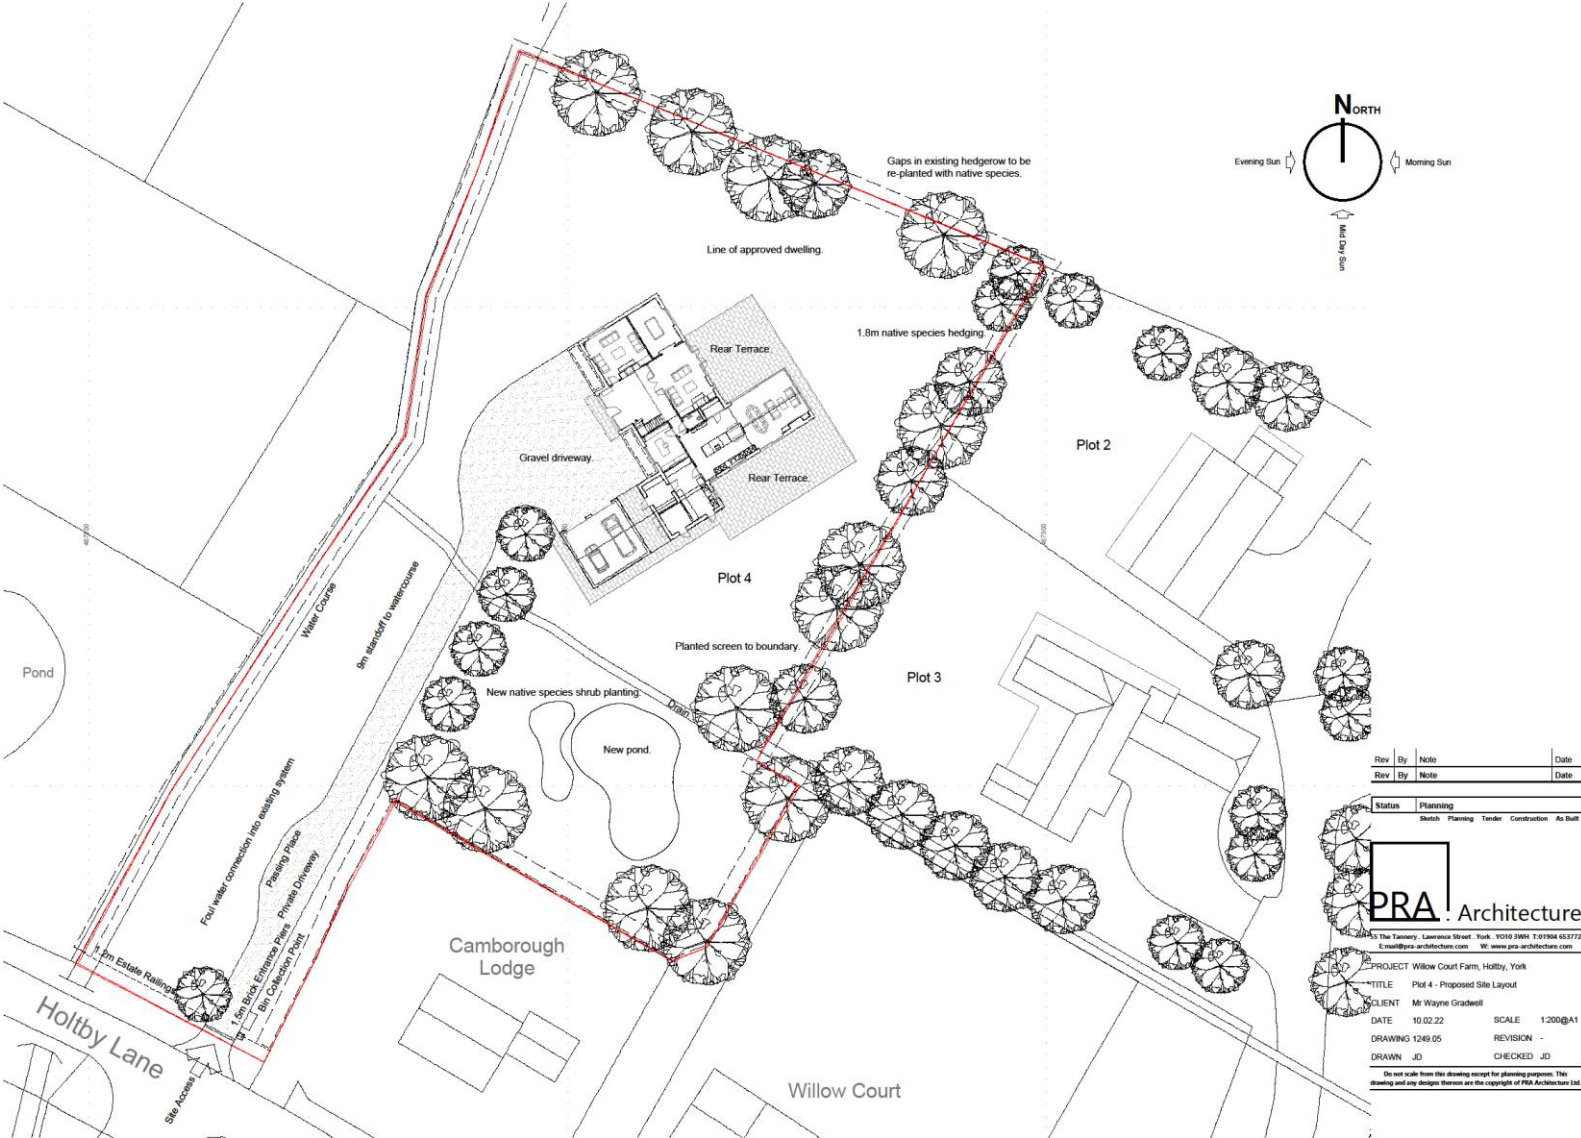

# Willow Court Farm, Holtby, York

Proposed plans and elevations  
Plot 4




Front Elevation



Side Elevation


**Proposed Materials:-**

Facing Brickwork - The Bespoke Brick Company - Opus  
Roof Tiles - Cupa H12 Slates.

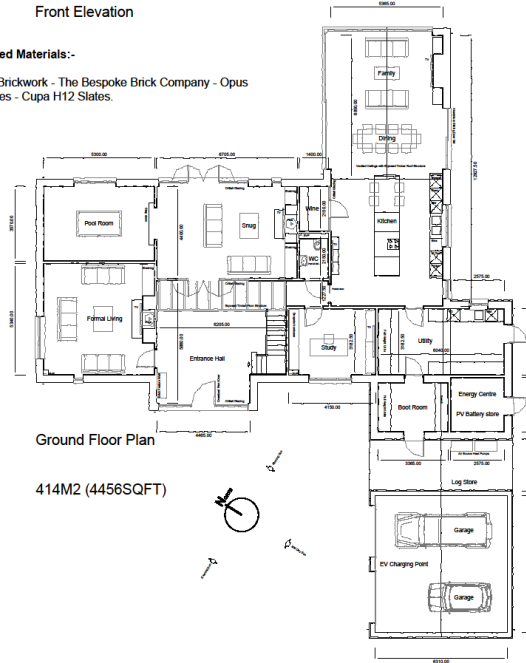

Ground Floor Plan

414M2 (4456SQFT)

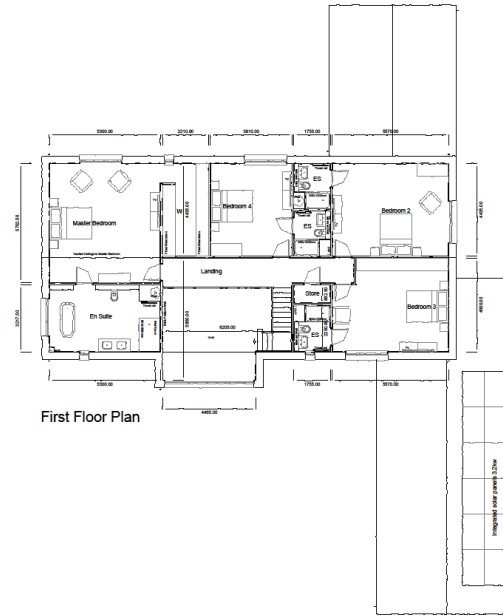

First Floor Plan



Rear Elevation



Side Elevation

Rev	By	Note	Date

Status	Planning
Sketch	Planning Tender Construction As Built



55 The Tannery - Lawrence Street - York - YO10 3WH T:01904 653772  
E:mail@pra-architecture.com W: www.pra-architecture.com

PROJECT Willow Court Farm, Holtby, York

TITLE Proposed Plans & Elevations

CLIENT Mr Wayne Gradwell

DATE 16.03.22

DRAWING 1249.10

DRAWN JD


SCALE 1:100@A1

REVISION -

CHECKED JD

Do not scale from this drawing except for planning purposes. This drawing and any designs thereon are the copyright of PRA Architecture Ltd.

# Previous approved site layout

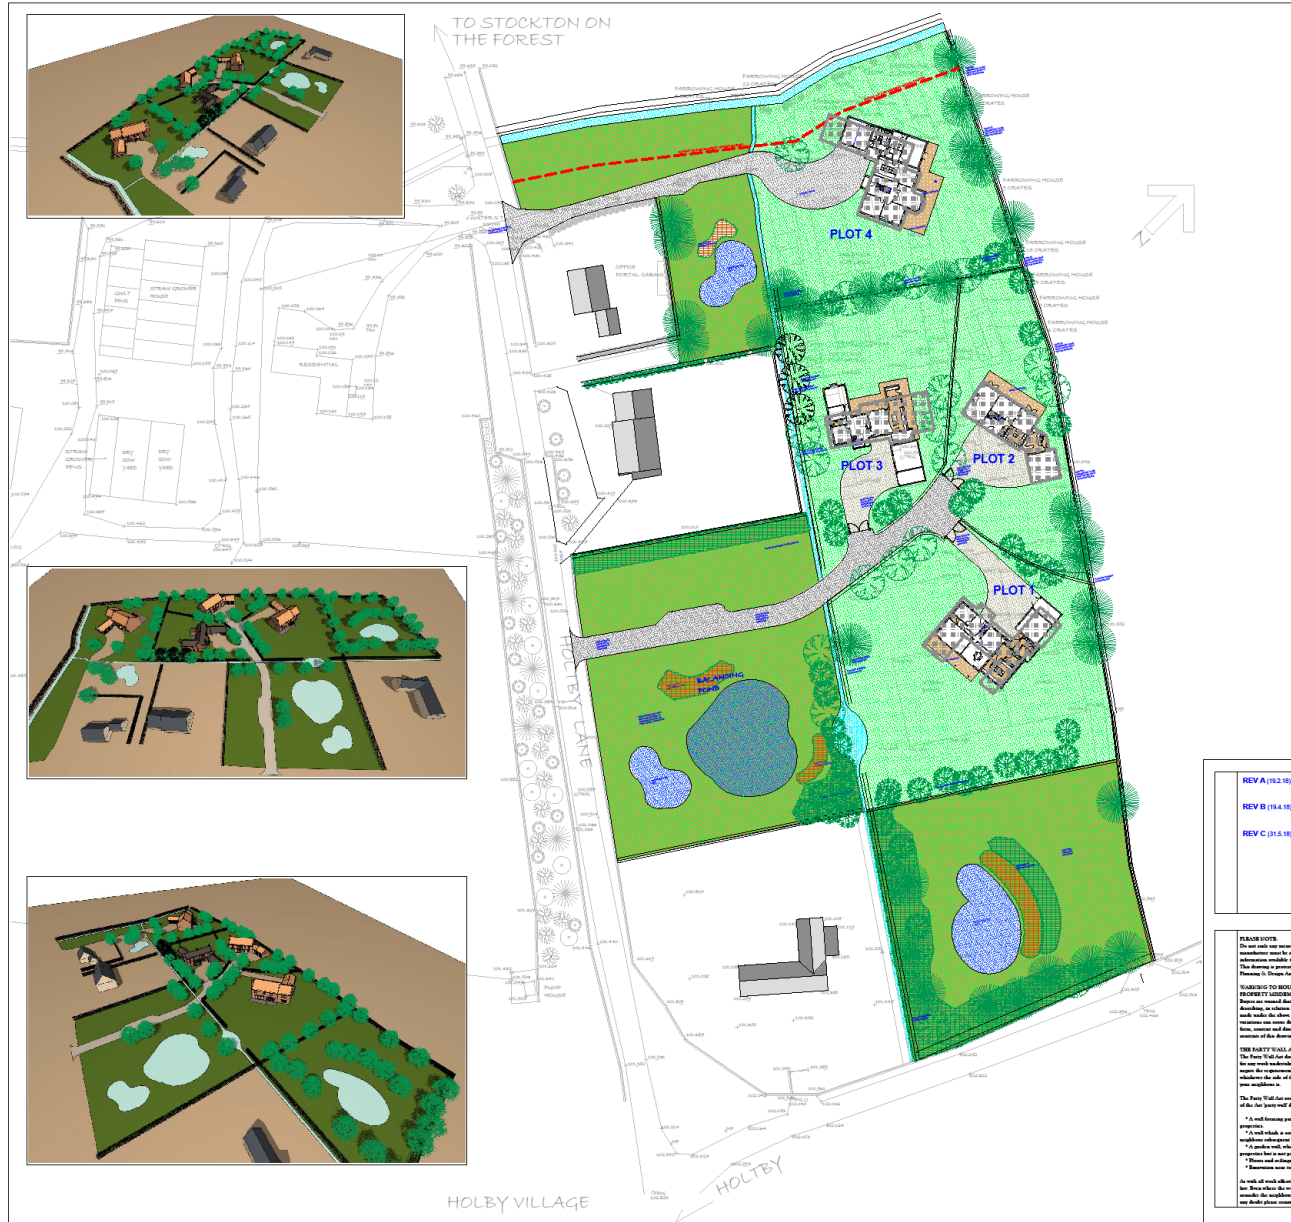


**The Planning & Design Associates**  
 PLANNING ARCHITECTURE INTERIORS LANDSCAPE  
 The Choory Barn Studio,  
 The Old Drolyards, Moor Lane, Stamford Bridge,  
 York, The East Riding Of Yorkshire, YO41 1HU.  
 Telephone 01759 373656 Fax 01759 371810  
 Email [chicorybarn@the.pda.co.uk](mailto:chicorybarn@the.pda.co.uk) www.the.pda.co.uk

**PLEASE NOTE:**  






**Client:**  
**Mr C ENGLAND**

**Project:**  
**WILLOW COURT FARM  
 HOLBY, YORK**

**Drawing:**  
**PROPOSED SITE PLAN**

**Date:** APRIL 15 **Drawn:**

**Scale:** 1:500 @ A1 **Rev:** C

**Status:** **PLANNING**

**Dwg No.:** **ENG-423-001A 10**

