


CIRCULATED AT MEETING - AGENDA ITEM 4A)
NEWINGTON HOTEL,
147 MOUNT VALE

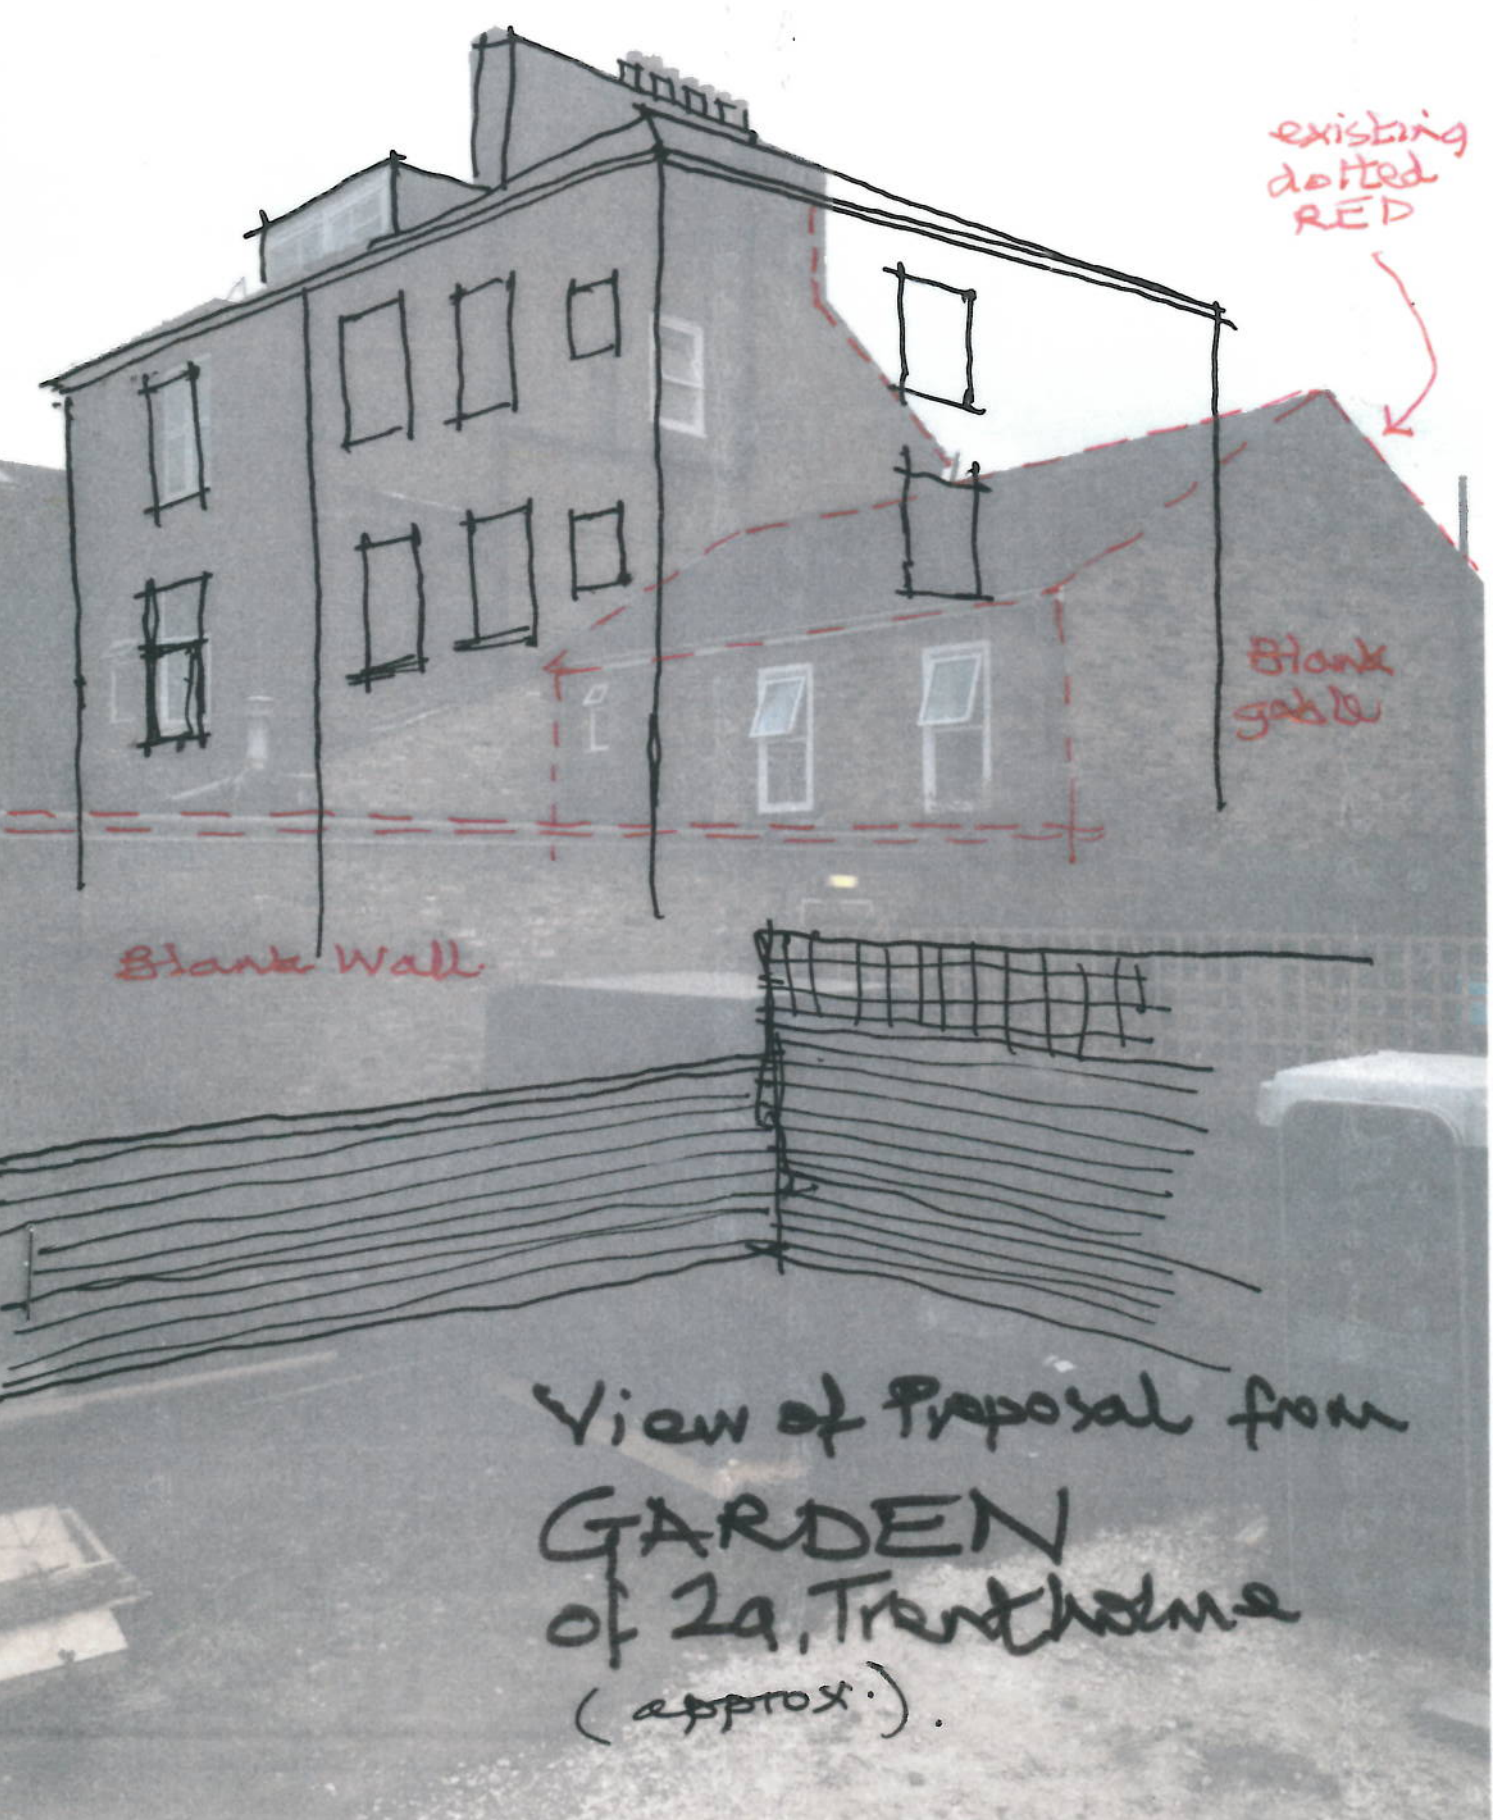

existing
dotted
RED


Blank
gable

Blank Wall


View of Proposal from
GARDEN
of 2a, Trentholme
(approx.)

CIRCULATED AT MEETING - AGENDA ITEM 4A)
NENNINGTON HOTEL, 147 MOUNT VALE



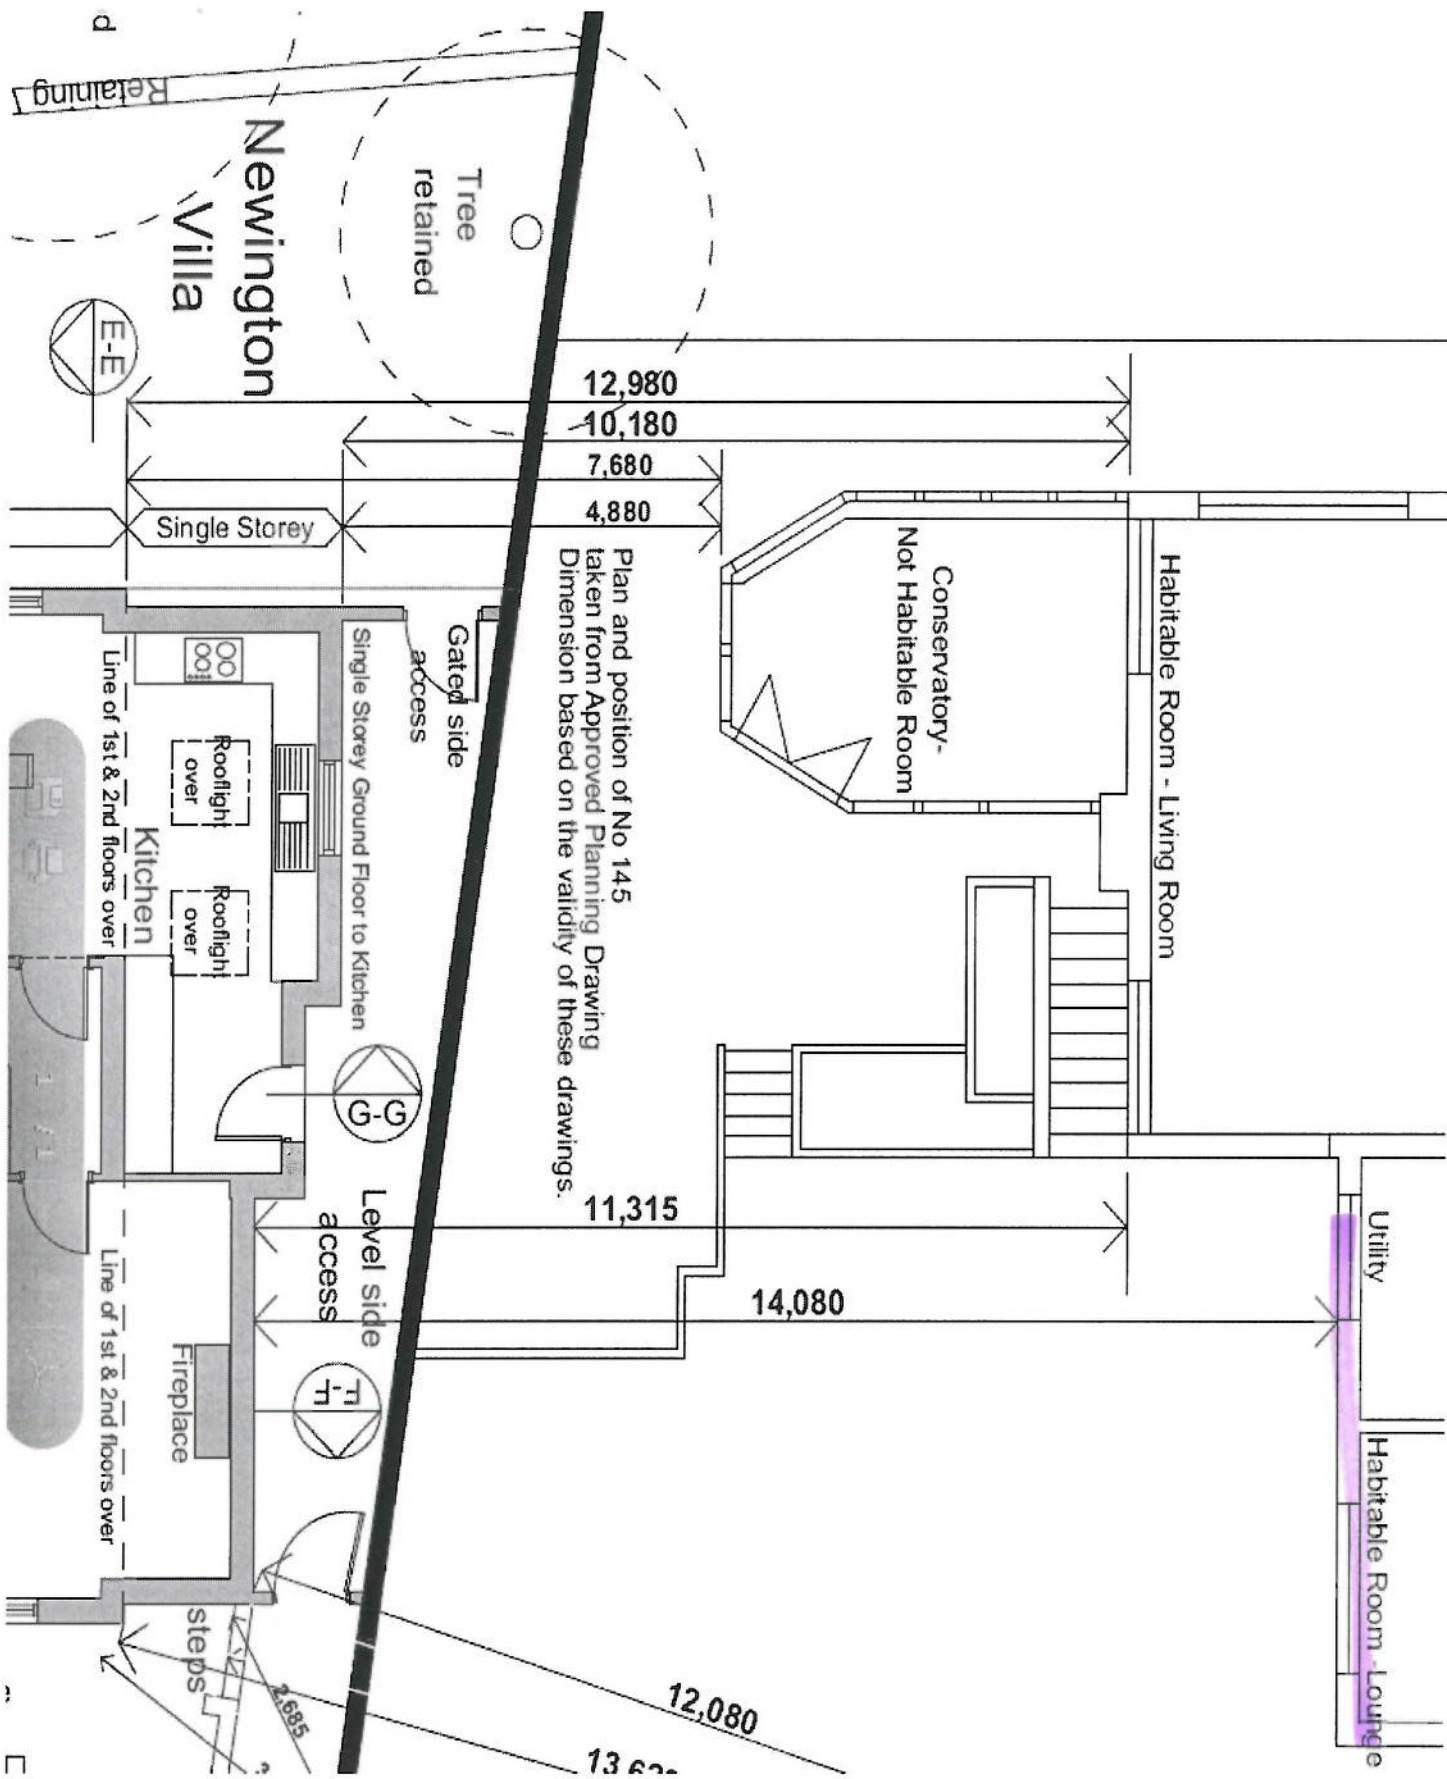

CIRULATED AT MEETING AGENDA ITEM
 4A) NEWINGTON HOTEL, 147 MOUNT VALE

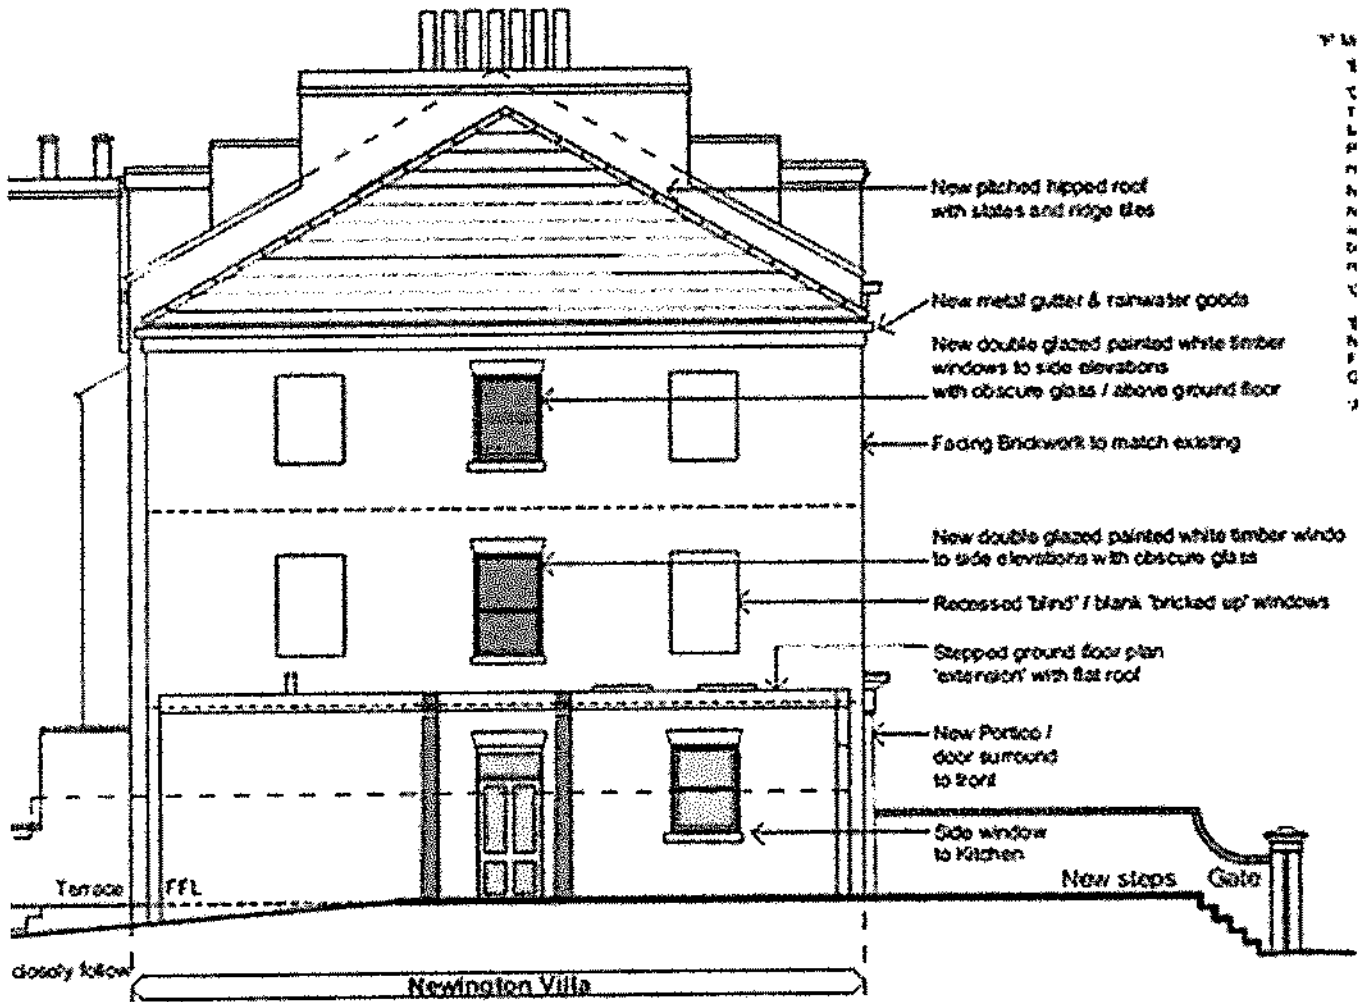

CIRCULATED AT MEETING AGENDA (TEM 4A) NEWINGTON HOTEL, 147 MOUNT VALE