


NOTES:

ANNEX C(iv)

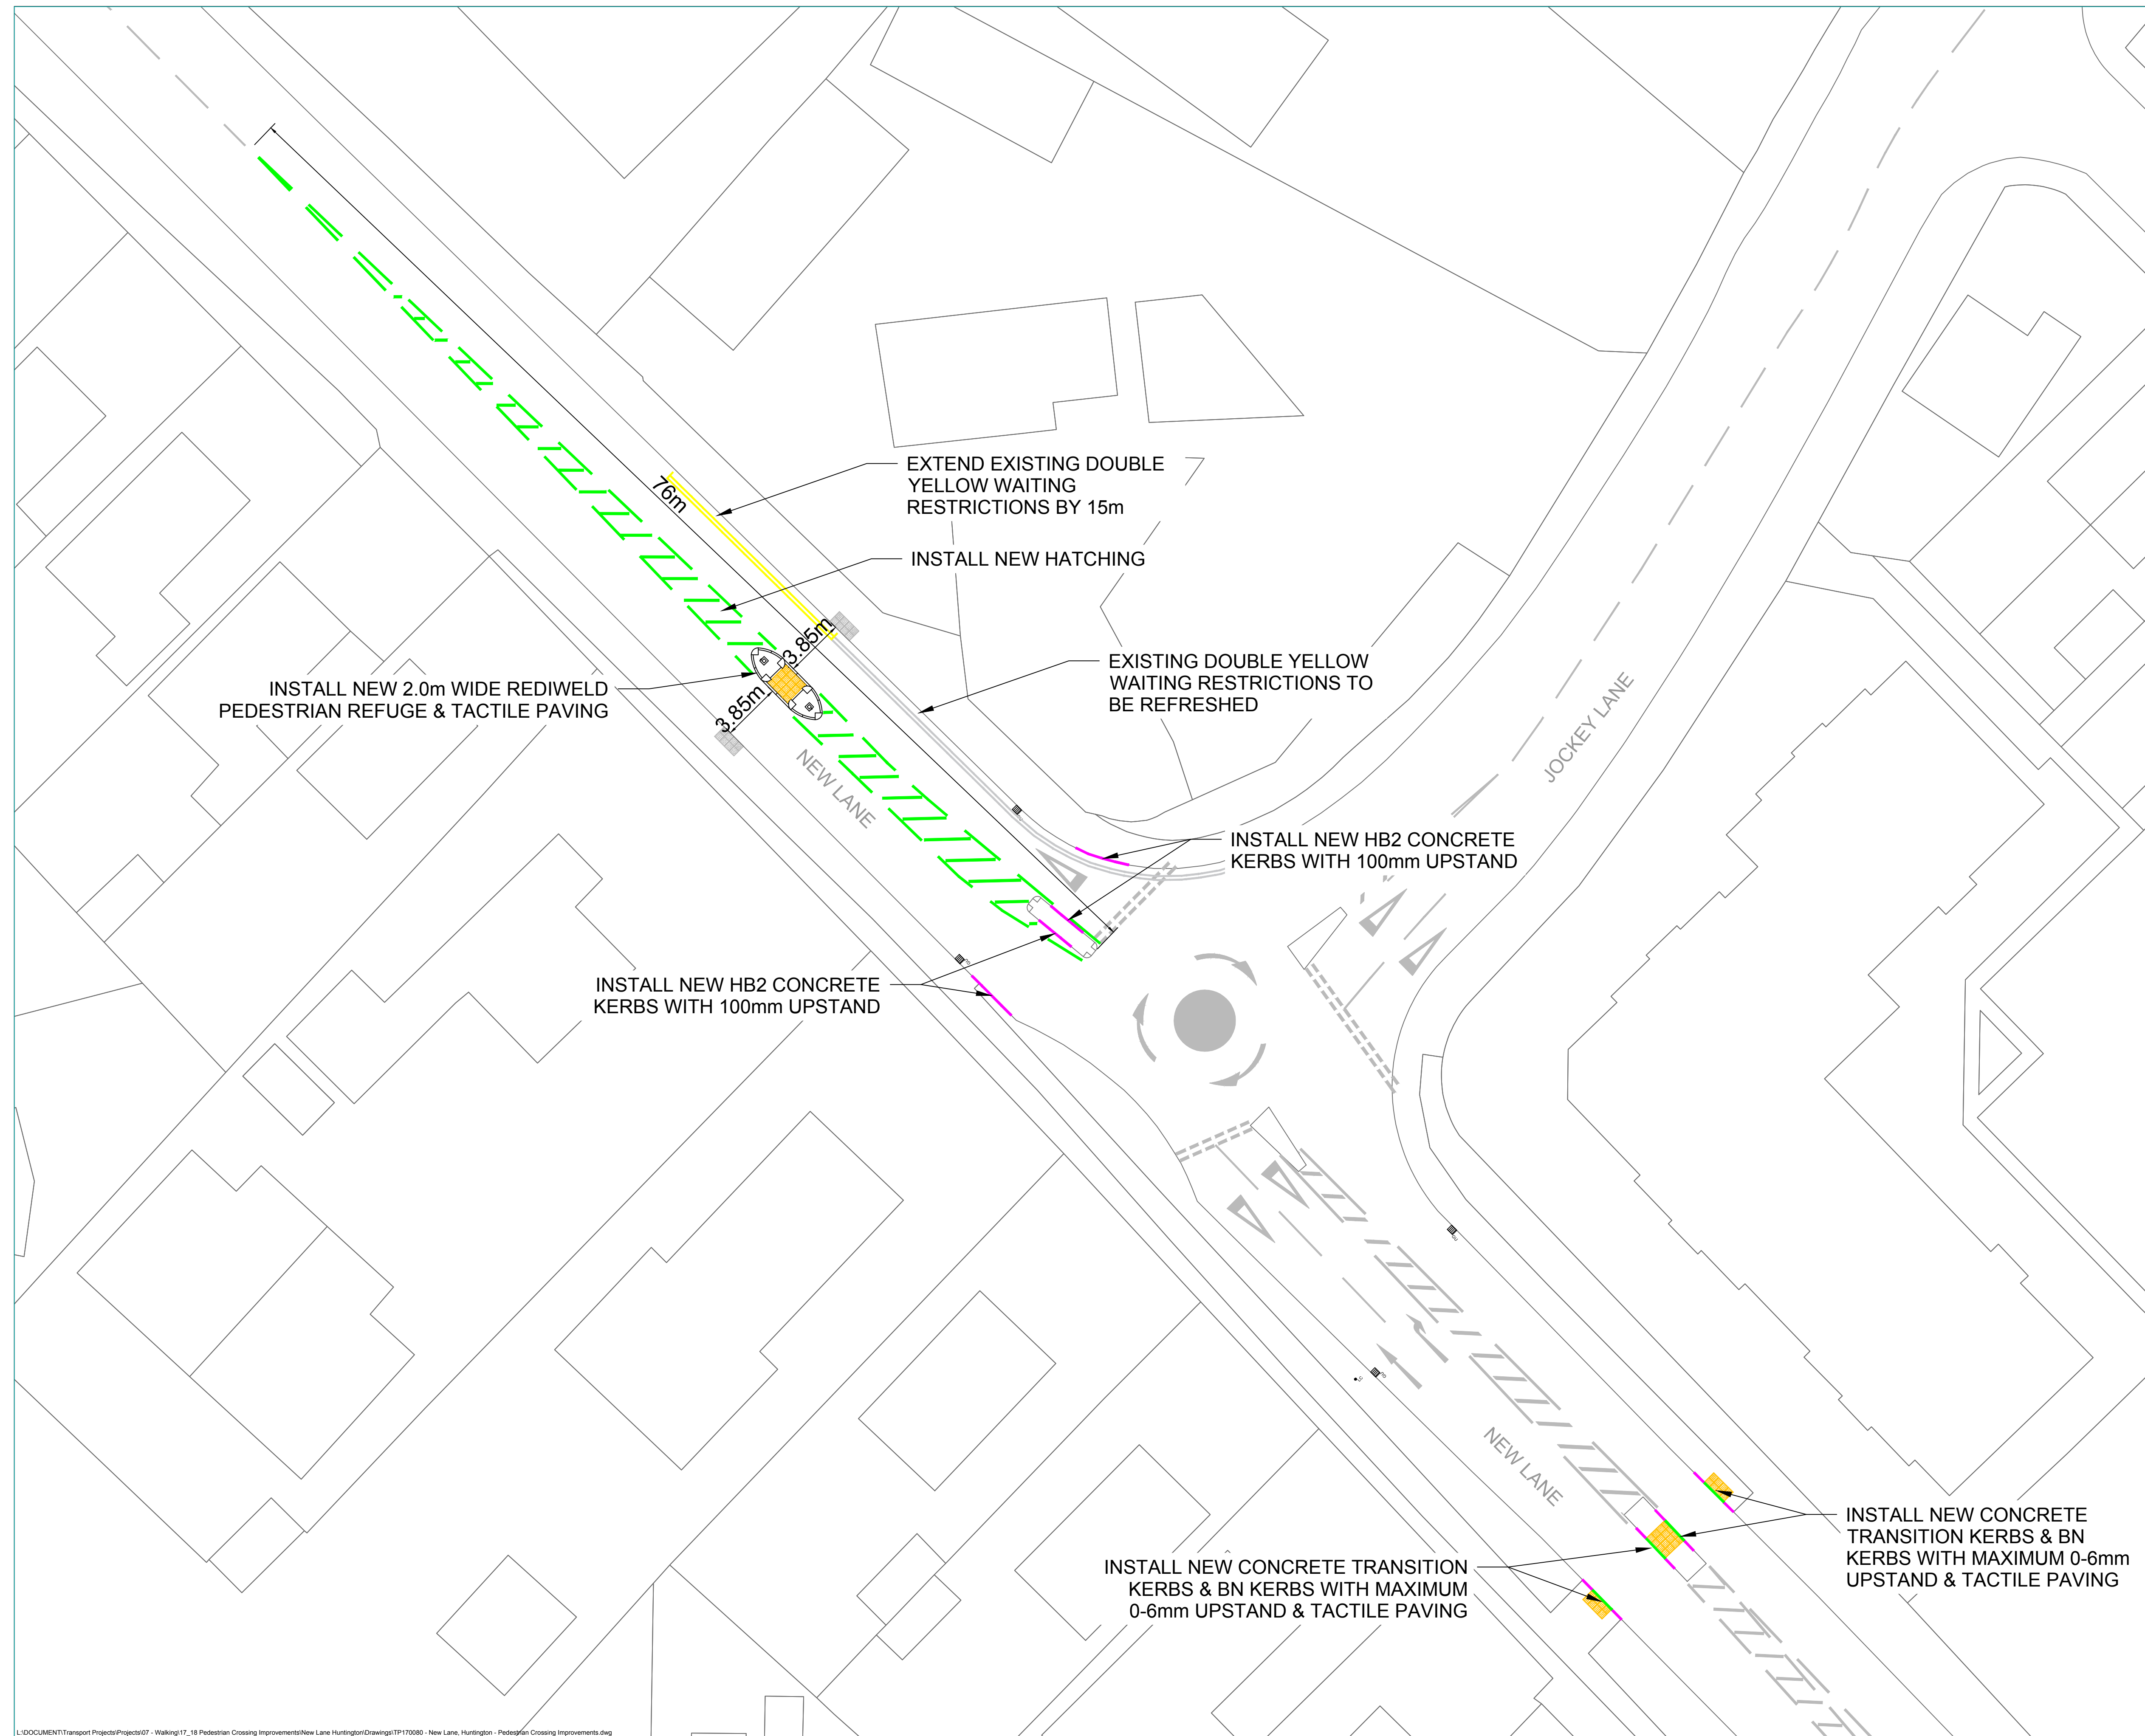

BASED UPON THE ORDNANCE SURVEY MAPPING WITH THE PERMISSION OF THE CONTROLLER OF HER MAJESTY'S STATIONERY OFFICE. © CROWN COPYRIGHT. UNAUTHORISED REPRODUCTION IN WHOLE OR IN PART IS PROHIBITED AND MAY LEAD TO PROSECUTION FOR CIVIL PROCEEDINGS.
City of York Council OS Licence No. 1000 20818

Revision	By	Checked	Approved	Date	Description
A	DM			05/18	Modified to reflect safety audit

CITY OF YORK COUNCIL
 Highways - Transport Projects and Delivery Team
 Eco Depot, Hazel Court, James Street, York, YO10 3DS
 www.york.gov.uk

Project
MONKS CROSS S106 FUNDING PEDESTRIAN CROSSING IMPROVEMENTS

Drawing
NEW LANE HUNTINGTON PROPOSED LAYOUT

Drawn by M.KING Date: XXXXXX
 Checked by D.MERCER Date: XXXXXX
 Authorised by D.MERCER Date: XXXXXX

Drawing No. TP/170080/001 Revision **A**

Drawing Scale: 1:0000 A1
 CAD Filename: Computer Filename Plot Scale: 1:00