



CITY & ENVIRONMENTAL SERVICES

HIGHWAY MAINTENANCE SERVICES

PROGRAMME OF WORKS 2021/2022



LARGE PATCHING 2021-2022

Highway Maintenance Services
Hazel Court
James Street
YORK
YO10 3DS

MARCH 2021

GENERAL REQUIREMENTS

The Consultant/Contractor should be aware of the following requirements in relation to the works programmes:

1. All surface covers to be flush with surrounding surfaces upon completion including gully covers and frames.
2. Standing water / ponding shall be eliminated on all schemes, particularly at pedestrian crossing points.
3. Pedestrian tactile crossings shall be provided as necessary on all footway schemes, excluding those where only a slurry sealing treatment is required.
4. All highway drainage shall be checked and cleaned prior to commencement of all schemes.
5. Damaged or broken kerbs to be replaced as necessary on all schemes.
6. The Council's requirements in relation to notification of the works to local residents.
7. The need to coordinate with other contractors, developers and Council departments.
8. Carry out the required notification procedures under the New Roads and Streetworks Act.
9. Comply with the specific requirements in relation to specification and timing of works.
10. Make arrangements for vehicular crossings to be constructed as part of any footway reconstruction scheme.
11. Ensure any overhanging vegetation onto a footway is cut back prior to works commencing.
12. Profile patching to be carried out where necessary on footway slurry sealing to eliminate ponding.
13. The need to ensure the specification requirements in relation to siding out and weed killing are adhered to.

LARGE PATCHING PROGRAMME 2021

LOCATION	WARD	TYPE	ITEM
Kestrel Wood Way	Huntington and New Earswick	Large Patching	1
Pennine Close	Huntington and New Earswick	Large Patching	2
Eastholme Drive	Rawcliffe and Clifton Without	Large Patching	3
Haxby Road, from 171-181, (From LP)	Guildhall	Large Patching	4
Highcliffe Court	Clifton	Large Patching	5
Bradley Lane	Rural West	Large Patching	6
Main Street, Copmanthorpe	Copmanthorpe	Large Patching	7
Main Street, Copmanthorpe	Copmanthorpe	Large Patching	8
Askham Lane, A1237	Rural West / Dringhouses and Woodthorpe	Large Patching	9
Atterwith Lane, Hessay	Rural West	Large Patching	10
The Green, Acomb	Acomb / Westfield	Large Patching	11
Greengales Lane	Wheldrake	Large Patching	12
Straylands Grove (Concrete Bays)	Heworth Without	Large Patching	13
Wheldrake Lane, Golf Course	Wheldrake	Large Patching	14
St Oswalds Road	Fulford and Heslington	Large Patching	15
Elvington Lane, Clockhouse Bend	Osbalwick and Derwent	Large Patching	16
Lendal	Guildhall	Large Patching	17

LTP LARGE PATCHING

ITEM

1

LOCATION

Kestrel Wood Way

ROAD NO

WARD/PARISH

Huntington & N Earswick

SCHEME DRAWING NO

DESCRIPTION
OF WORK

Plane and Resurface parking area near shops. Binder patching as required.

*SPECIFICATION
RECOMMENDATION*

Grouted Macadam

CW WIDTH

FW WIDTH

CW LENGTH

FW LENGTH

CW AREA

255

FW AREA

FEE

TOTAL ESTIMATE

£22950

NOTES

Shops
Residential
Overhead lines

LTP LARGE PATCHING

ITEM

2

LOCATION

PENNINE CLOSE

ROAD NO

WARD/PARISH

Huntington & N Earswick

SCHEME DRAWING NO

DESCRIPTION
OF WORK

2 PATCHES- 200m2,130m2 =320m2 total

*SPECIFICATION
RECOMMENDATION*

30 mm Surface course inlay/ micro asphalt

CW WIDTH

5

FW WIDTH

CW LENGTH

FW LENGTH

CW AREA

320

FW AREA


FEE

TOTAL ESTIMATE

£25245


NOTES

Closure required
Residential
Overhead lines

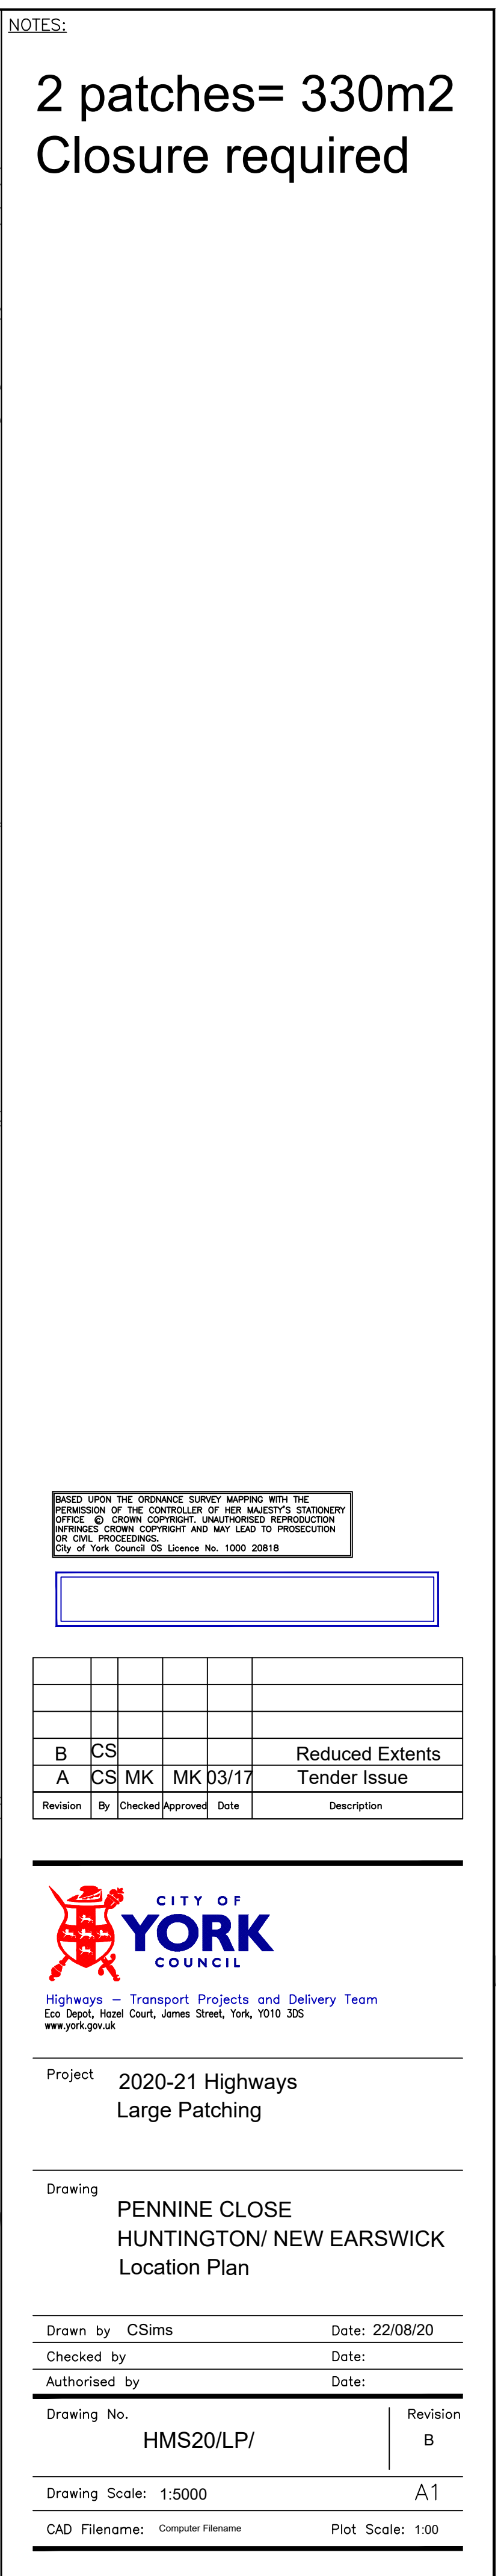

LTP LARGE PATCHING

ITEM	3		
LOCATION	Eastholme Drive LP		
ROAD NO			
WARD/PARISH	Rawcliffe		
SCHEME DRAWING NO			
DESCRIPTION OF WORK	Concrete bay repair & patch resurfacing		
<i>SPECIFICATION RECOMMENDATION</i>			
CW WIDTH	6.1	FW WIDTH	
CW LENGTH		FW LENGTH	
CW AREA	180	FW AREA	
FEE			
TOTAL ESTIMATE	£41200		
NOTES	Closure required for concrete repairs, diversion round Furness Dr. OHL present		

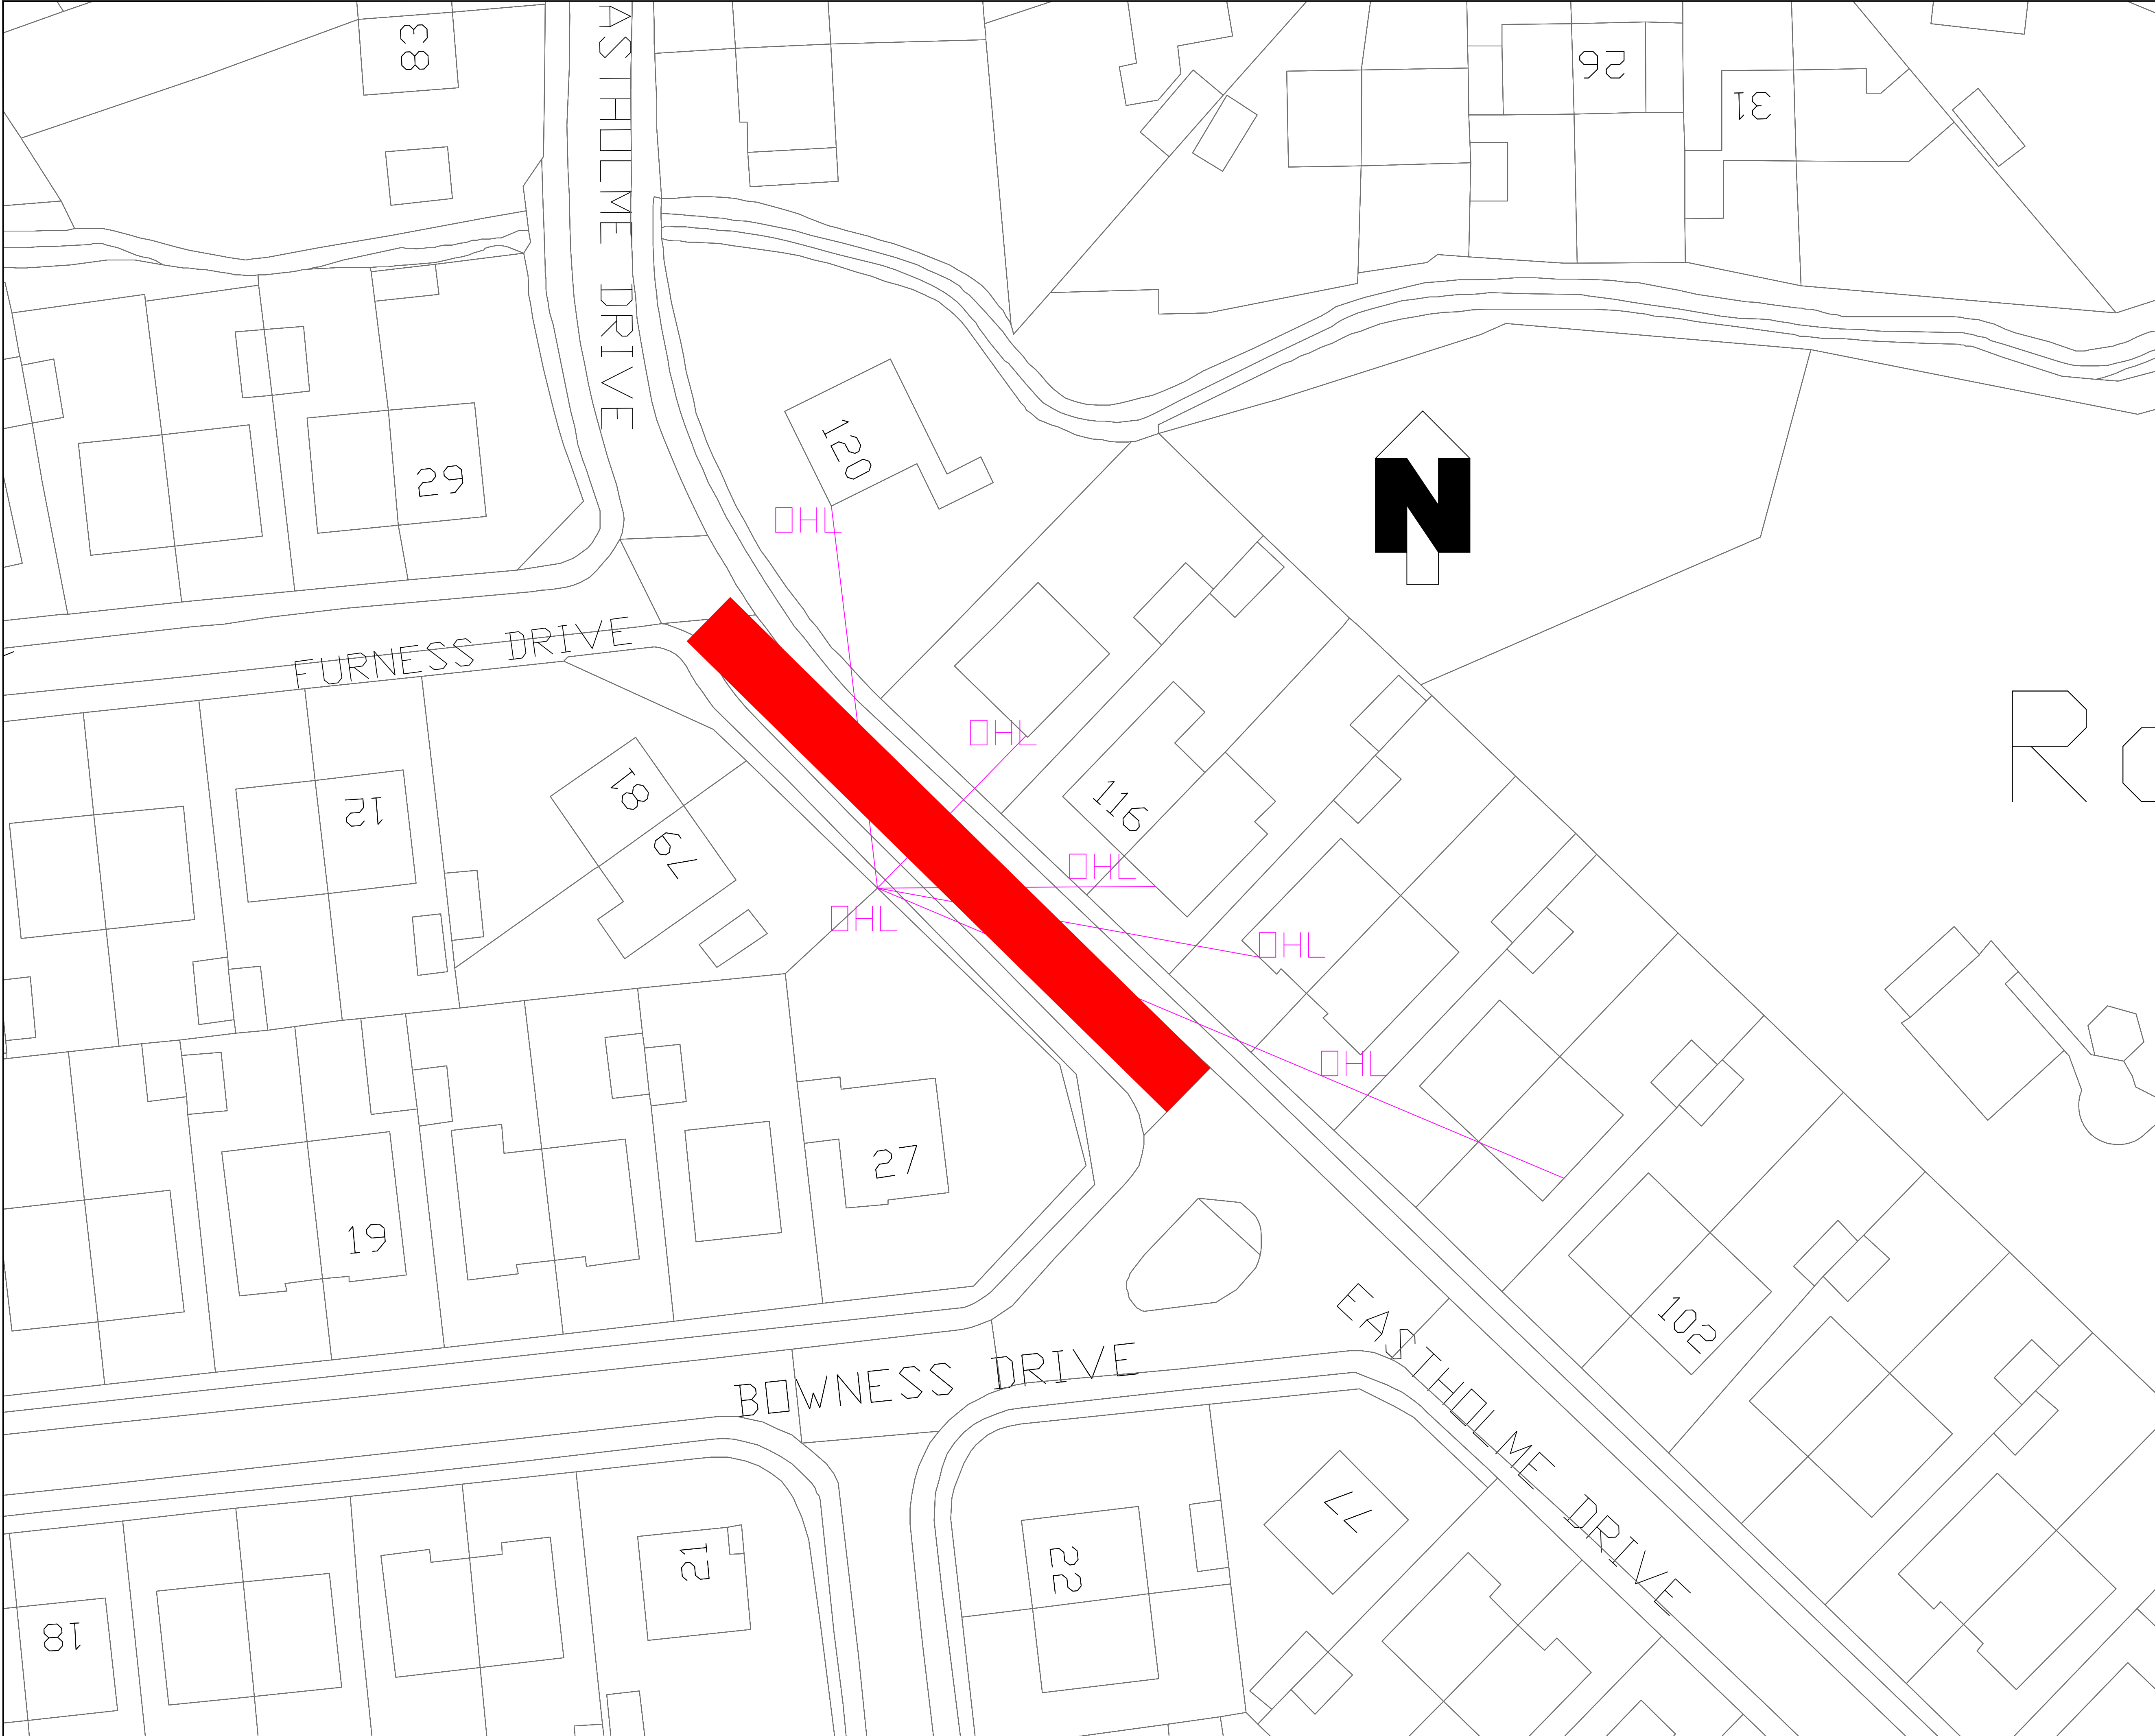

NOTES:

Concrete bay repair works.
3 bays to repair, and trench on south side of road.
Followed by 180 m2 - full depth patch roadbase, binder, surface course .

Closure required for concrete repairs, diversion round Furness Dr.
OHL present

SAFETY INFORMATION:
Overhead cables are shown on this drawing for guidance only. The contractor shall make themselves aware of the exact position of all overhead cables within the lengths of the scheme during daylight hours prior to works starting. Underground services are not shown but should be anticipated.

BASED UPON THE ORDNANCE SURVEY MAPING WITH THE PERMISSION OF THE CONTROLLER OF HER MAJESTY'S STATIONERY OFFICE. © CROWN COPYRIGHT. UNAUTHORISED REPRODUCTION INFRINGES CROWN COPYRIGHT AND MAY LEAD TO PROSECUTION OR CIVIL PROCEEDINGS.
City of York Council OS Licence No. 1000 20818

B	CS				Reduced Extents
A	CS MK	MK 03/17			Tender Issue
Revision	By	Checked/Approved	Date	Description	



Highways – Transport Projects and Delivery Team
Eco Depot, Hazel Court, James Street, York, YO10 3DS
www.york.gov.uk

Project 2020–21 Highways
Large Patching

Drawing Eastholme Drive
Rawcliffe
Location Plan

Drawn by CSims Date: 22/08/20
Checked by Date:
Authorised by Date:

Drawing No. HMS20/LP/ Revision B


Drawing Scale: 1:5000 A1

CAD Filename: Computer Filename Plot Scale: 1:00

LTP LARGE PATCHING

ITEM	4		
LOCATION	Haxby Road- Hambleton Terr		
ROAD NO			
WARD/PARISH	Guildhall		
SCHEME DRAWING NO			
DESCRIPTION OF WORK	Resurface from 169-181 Hambleton terr, next to Haxby rd bridge		
<i>SPECIFICATION RECOMMENDATION</i>	Surface course inlay, with some deeper patching		
CW WIDTH	7.1	FW WIDTH	
CW LENGTH		FW LENGTH	
CW AREA	280	FW AREA	
FEE			
TOTAL ESTIMATE	£25000		

NOTES	gullies to be checked and replaced if damaged.
One speed table
Cafe within site
Residential street
Parking on both sides
Overhead lines
Veg may need cutting back
Works Access tight-
-------	--

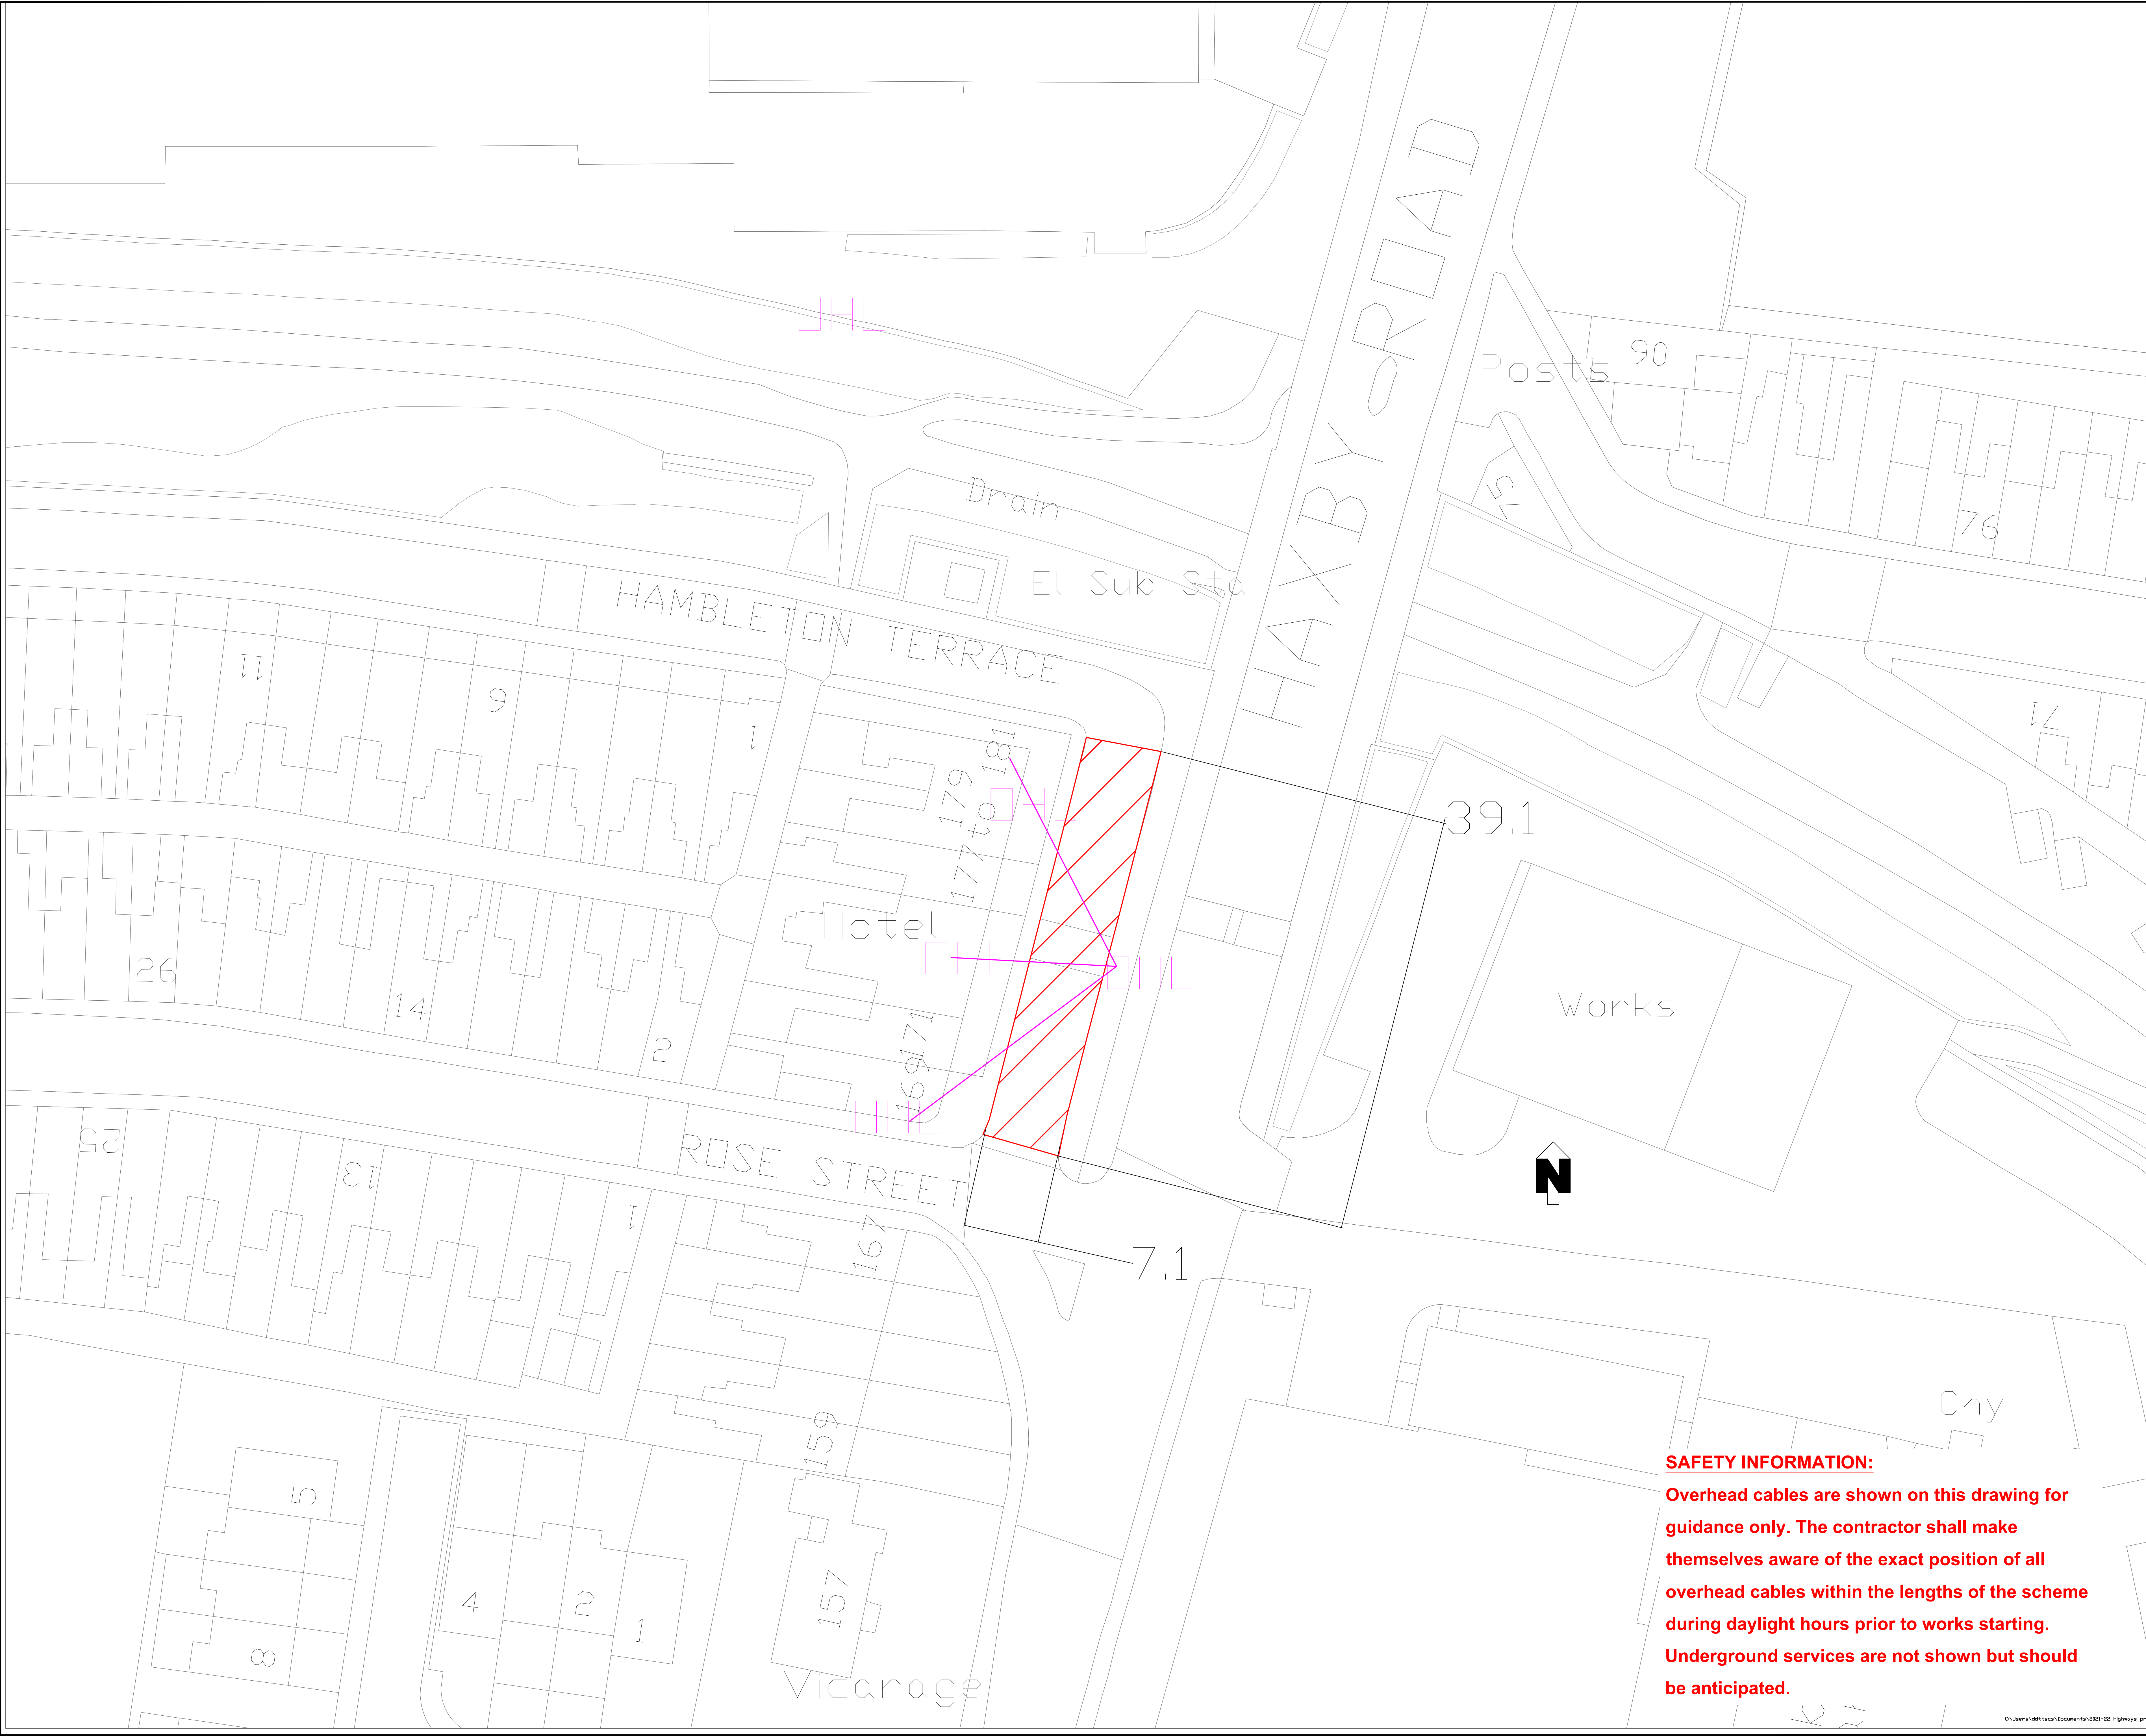


- NOTES:
1. All dimensions in metres unless otherwise stated.
 2. Do not scale from this drawing.
 3. Any issues should be raised with the scheme engineer immediately.

Surfacing -
gullies to be checked
and replaced if
damaged.
One speed table to
reconstruct.

Plane 90mm, inlay
60mm 20mmHD Binder,
30mm 10mmDsc

Total area = 273m2

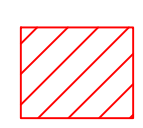
 Works area

 Overhead lines

BASED UPON THE ORDNANCE SURVEY MAPING WITH THE PERMISSION OF THE CONTROLLER OF HER MAJESTY'S STATIONERY OFFICE. © CROWN COPYRIGHT. UNAUTHORISED REPRODUCTION OR CIVIL PROCEEDINGS. City of York Council OS Licence No. 1000 20818

DRAWING TYPE

Revision	By	Checked	Approved	Date	Description

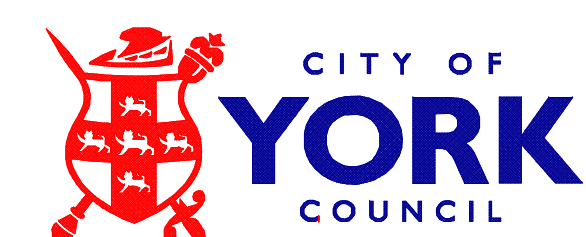

CITY OF
YORK
COUNCIL

Highways – Transport Projects and Delivery Team
Eco Depot, Hazel Court, James Street, York, YO10 3DS
www.york.gov.uk

Project
2021-22 Highways programme
LARGE PATCHING

Drawing
Proposed Programmes
HAXBY RD/HAMBLETON TERR
WORKS

Drawn by	CSS	Date:	03/04/2019
Checked by		Date:	
Authorised by		Date:	

Drawing No.	Revision
	A

Drawing Scale:	1:20000	A0
----------------	---------	----


CAD Filename:	Plot Scale:20000
---------------	------------------

SAFETY INFORMATION:
Overhead cables are shown on this drawing for guidance only. The contractor shall make themselves aware of the exact position of all overhead cables within the lengths of the scheme during daylight hours prior to works starting. Underground services are not shown but should be anticipated.

LTP LARGE PATCHING

ITEM	5		
LOCATION	Highcliffe Ct		
ROAD NO			
WARD/PARISH	Clifton		
SCHEME DRAWING NO			
DESCRIPTION OF WORK			
<i>SPECIFICATION RECOMMENDATION</i>	Surface course inlay, with some deeper patching		
CW WIDTH	4.5	FW WIDTH	
CW LENGTH		FW LENGTH	
CW AREA	145	FW AREA	
FEE			
TOTAL ESTIMATE	£15000		

NOTES	gullies to be checked and replaced if damaged.
Next to mental health clinic
Old wall next to site- stability?
-------	--

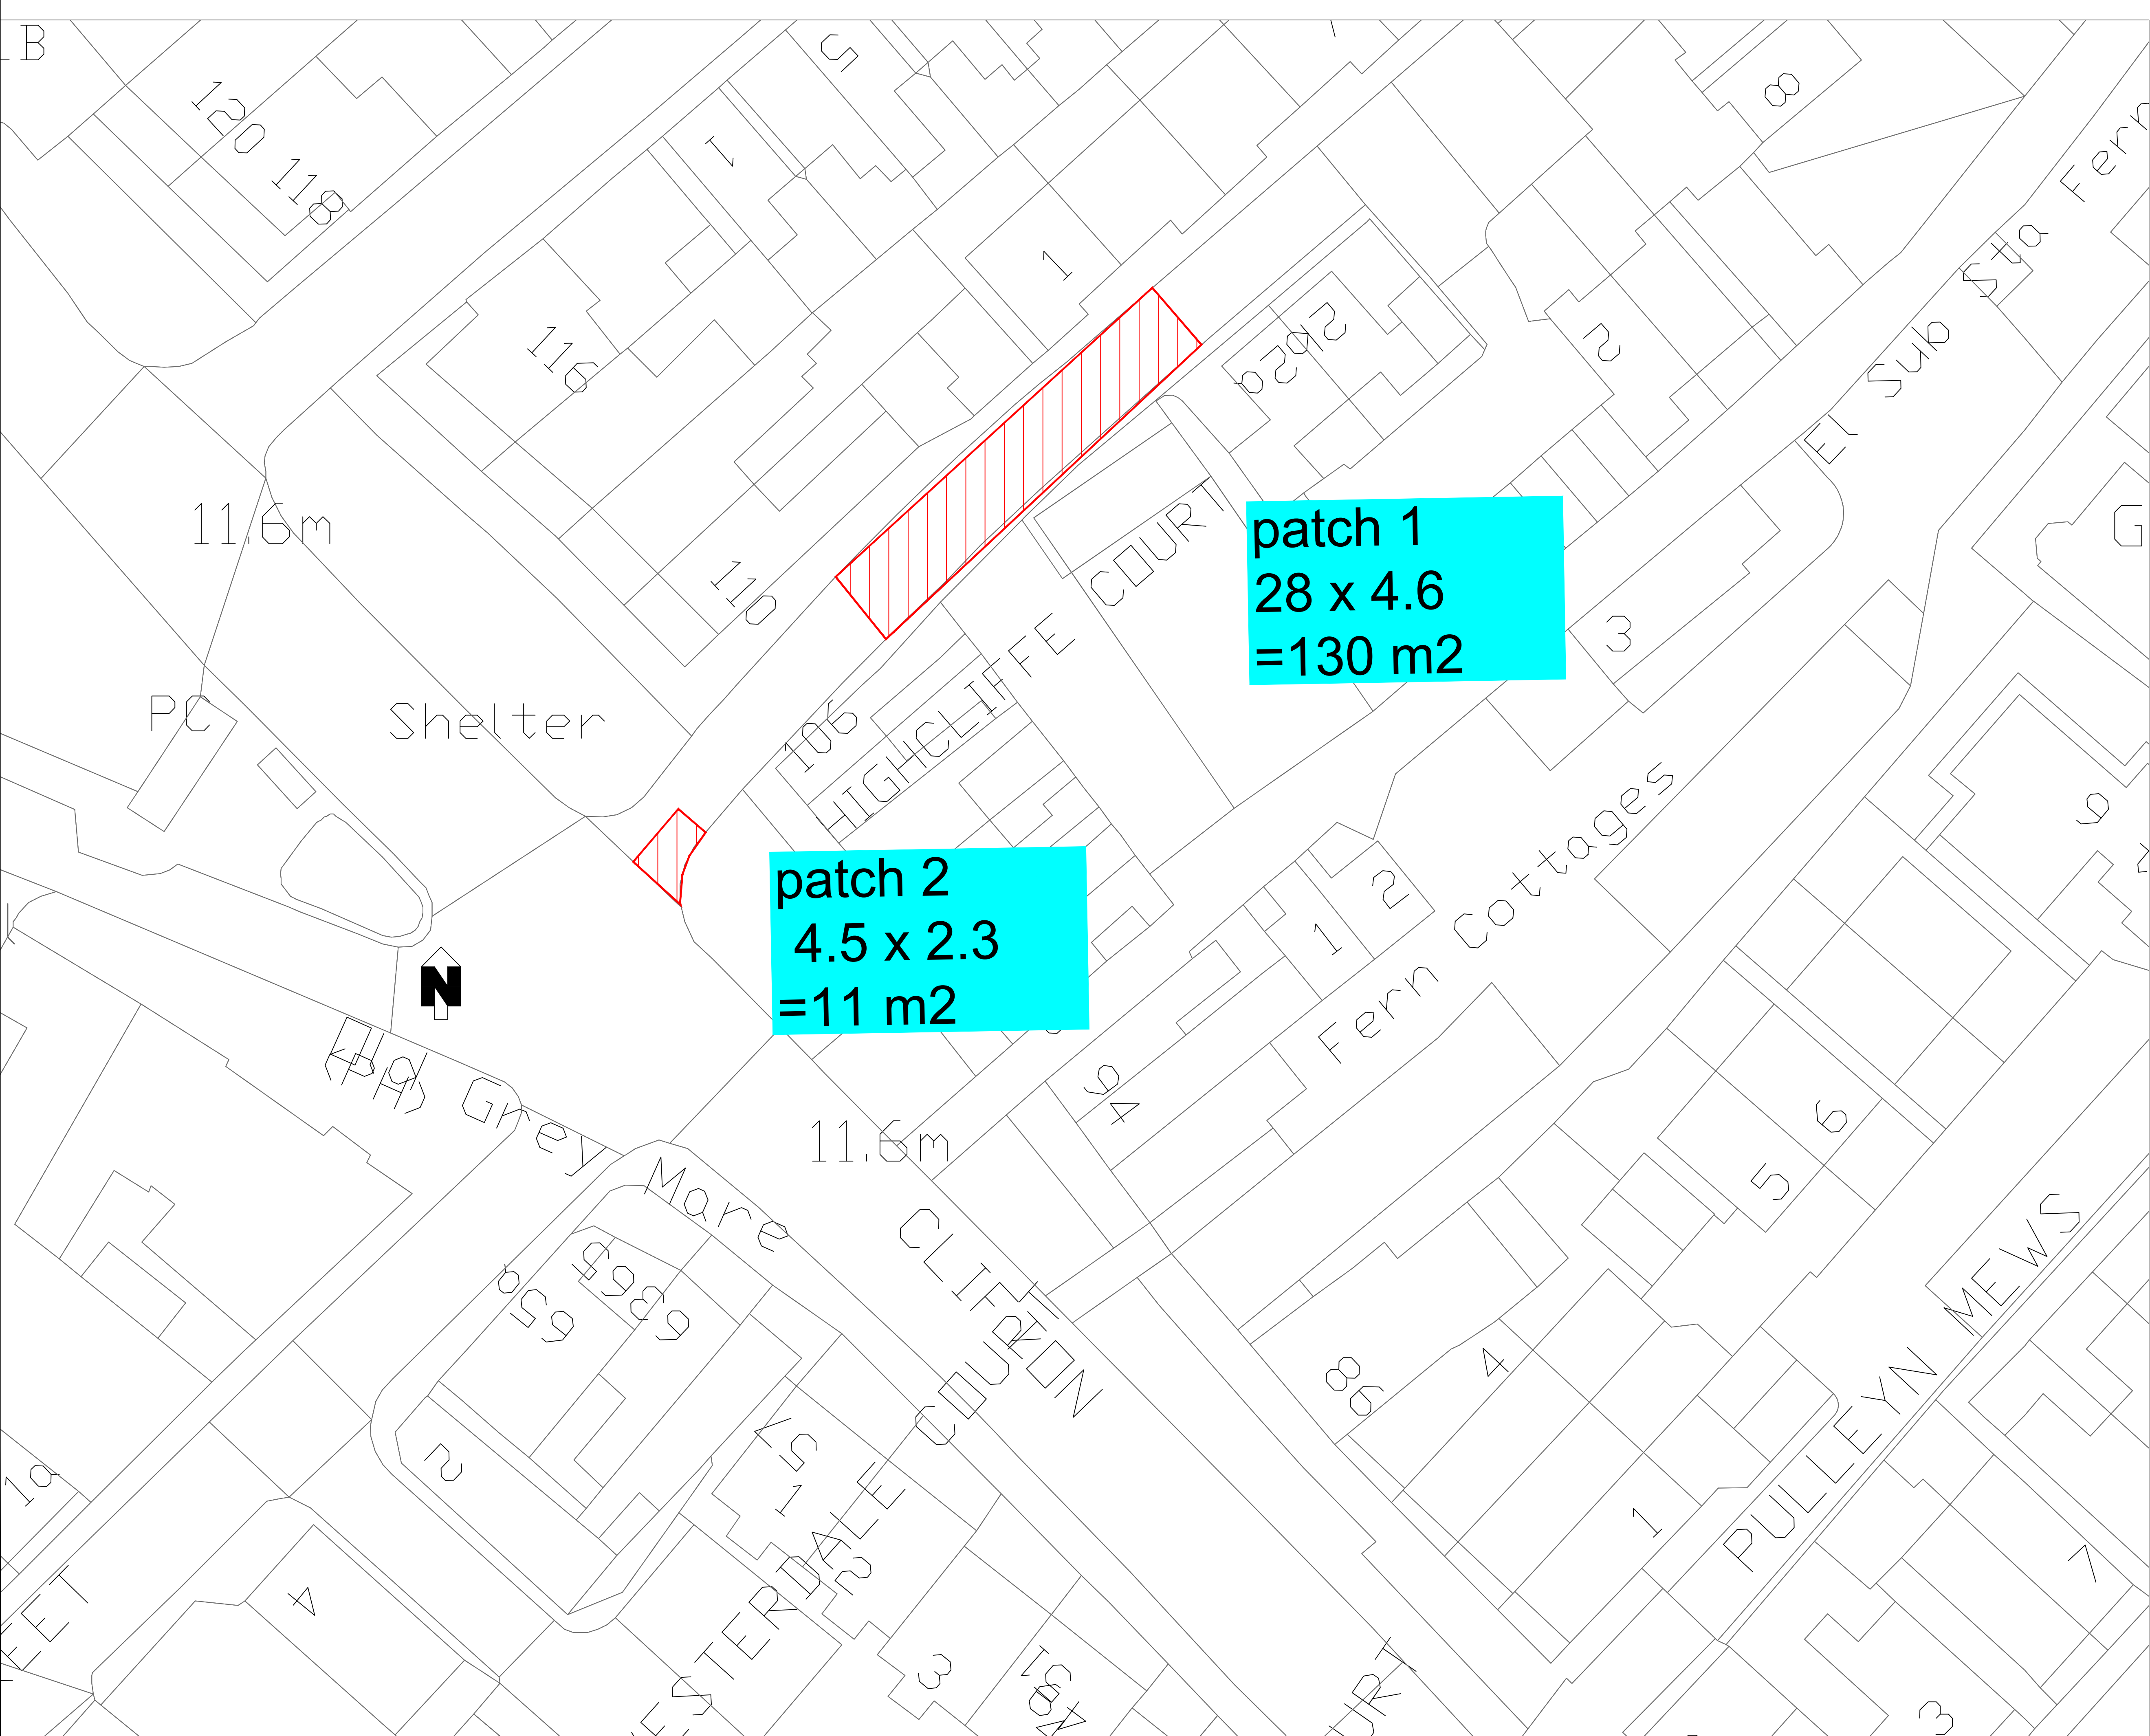

- NOTES:
1. All dimensions in metres unless otherwise stated.
 2. Do not scale from this drawing.
 3. Any issues should be raised with the scheme engineer immediately.
- KEY:
-  Patching = 145m2
 - HSE
 - Mind (Mental health charity) offices within site
 - Closure needed- RW= 4.6m
 - Old wall next to works- check ownership

BASED UPON THE ORDNANCE SURVEY MAPPING WITH THE PERMISSION OF THE CONTROLLER OF HER MAJESTY'S STATIONARY OFFICE. © CROWN COPYRIGHT. UNAUTHORISED REPRODUCTION INFRINGES CROWN COPYRIGHT AND MAY LEAD TO PROSECUTION OR CIVIL PROCEEDINGS. City of York Council OS Licence No. 1000 20818

TENDER ISSUE

Revised	By	Checked	By	Approved	By	Date	Tender	Issue	



Project 2020-21 Carriageway
Carriageway Resurfacing- LP
LARGE PATCHING

Drawing
Highcliffe Ct
Clifton
Works

Drawn by CSS	Date: JAN 20
Checked by A N OTHER	Date: XXXXXX
Authorised by A N OTHER	Date: XXXXXX

Drawing No.	Revision
HMS20/..??...	A


Drawing Scale: 1:12500	A1
------------------------	----

CAD Filename: Computer Filename	Plot Scale: 1:00
---------------------------------	------------------

LTP LARGE PATCHING

ITEM	6		
LOCATION	Bradley Lane, Rufforth		
ROAD NO			
WARD/PARISH	Rural West York		
SCHEME DRAWING NO			
DESCRIPTION OF WORK	Resurface patch between Little Plantation and The Chestnuts		
<i>SPECIFICATION RECOMMENDATION</i>	Surface course inlay, Patch 3 180m2 to be priority(30 X 6m)		
CW WIDTH	6	FW WIDTH	
CW LENGTH		FW LENGTH	
CW AREA	180	FW AREA	
FEE			
TOTAL ESTIMATE	£16200		

NOTES	Overhanging trees
Business and residential
On a tight bend needs a closure
-------	---

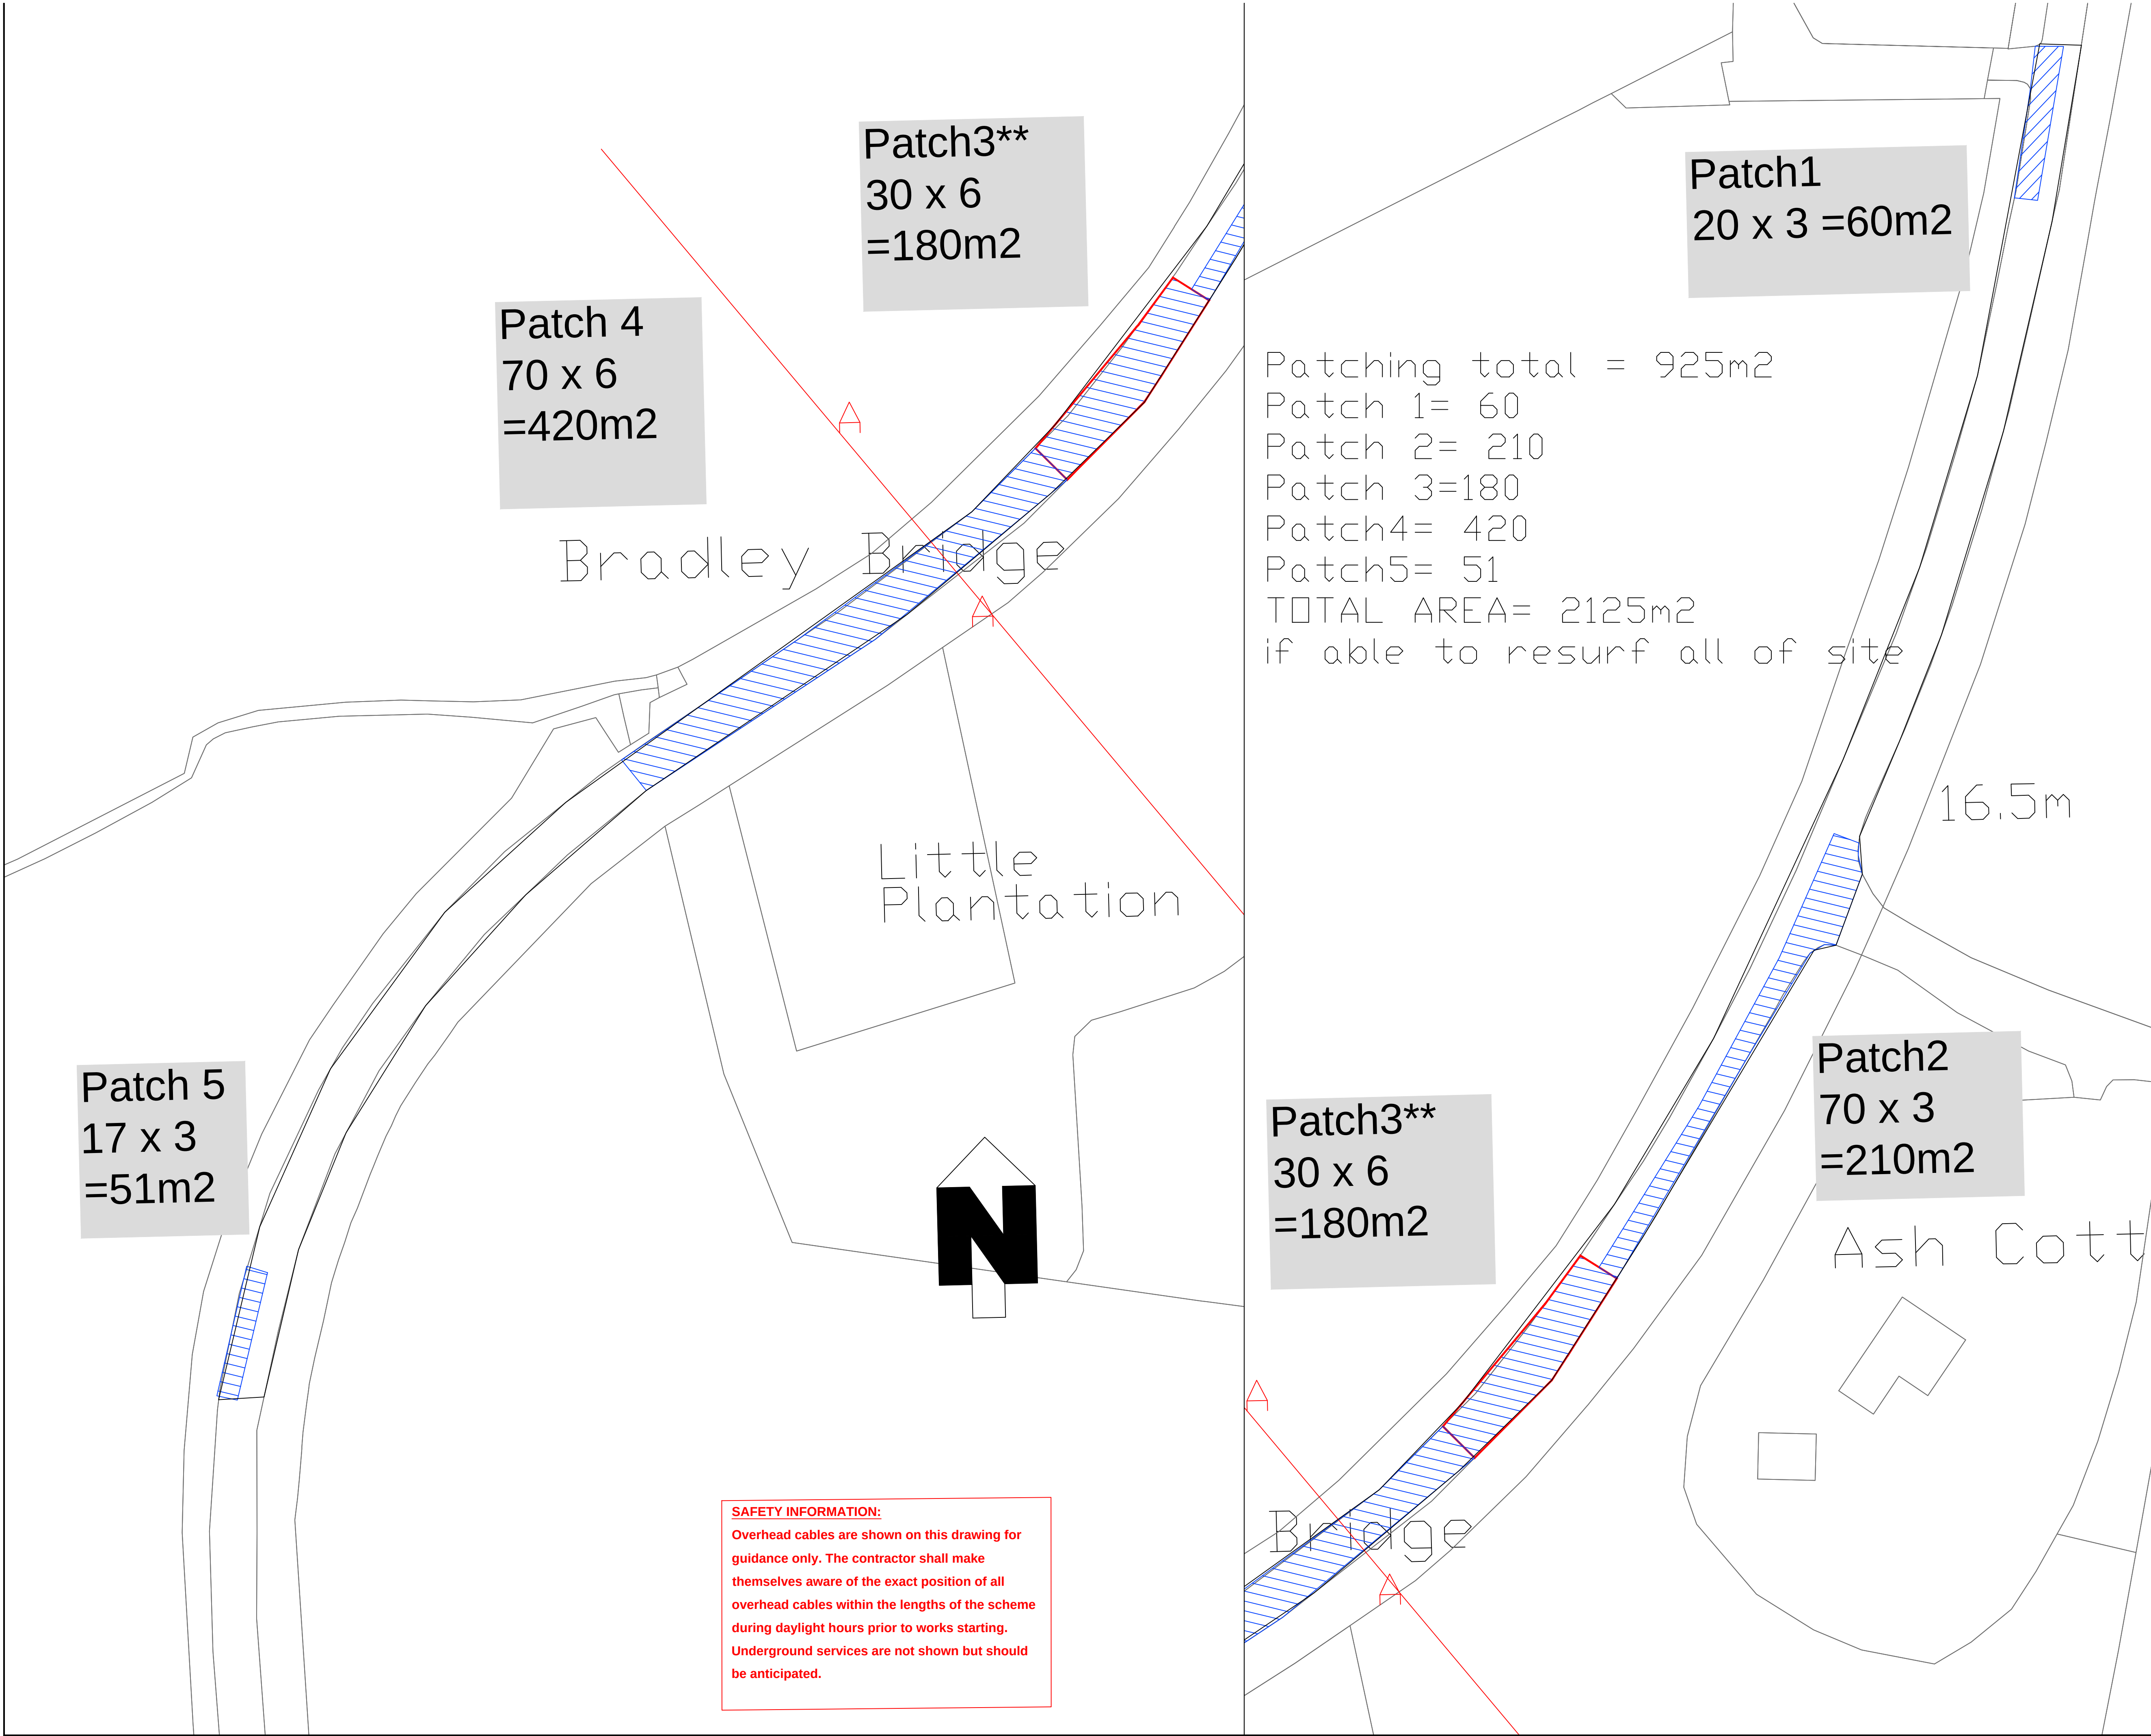

NOTES:

1. All dimensions in metres unless otherwise stated.
2. Do not scale from this drawing.
3. Any issues should be raised with the scheme engineer immediately.

**Bradley Lane
Rufforth LP**

KEY:

Cut lines

Overhead lines

**2021 works
=patch3
only=180m2**

BASED UPON THE ORDNANCE SURVEY MAPPING WITH THE PERMISSION OF THE CONTROLLER OF HER MAJESTY'S STATIONERY OFFICE. © CROWN COPYRIGHT. UNAUTHORISED REPRODUCTION INFRINGES CROWN COPYRIGHT AND MAY LEAD TO PROSECUTION OR CIVIL PROCEEDINGS.
City of York Council OS Licence No. 1000 20818

DRAFT ISSUE

A	XX	XX	XX	DX	17				
Revision	By	Checked	Approved	Date	Description				

**CITY OF YORK
COUNCIL**

Highways – Transport Projects and Delivery Team
Eco Depot, Hareld Court, James Street, York, YO10 3DS
www.york.gov.uk

Project 2020-21 Carriageway
Carriageway Resurfacing
PATCHING

Drawing
Bradley Lane Rufforth LP
Rufforth
Rural West York

Drawn by CSS	Date: May 20
Checked by A N OTHER	Date: XXXXXX
Authorised by A N OTHER	Date: XXXXXX

Drawing No. HMS21/.....	Revision A
----------------------------	---------------


Drawing Scale: 1:12500	A1
CAD Filename: Computer Filename	Plot Scale: 1:60

SAFETY INFORMATION:
Overhead cables are shown on this drawing for guidance only. The contractor shall make themselves aware of the exact position of all overhead cables within the lengths of the scheme during daylight hours prior to works starting. Underground services are not shown but should be anticipated.

LTP LARGE PATCHING

ITEM	7		
LOCATION	Main St Cop		
ROAD NO			
WARD/PARISH	Copmanthorpe		
SCHEME DRAWING NO			
DESCRIPTION OF WORK	Resurface from jns Station Rd to Wilstrop Farm		
<i>SPECIFICATION RECOMMENDATION</i>	Plane & resurface, with some deeper patching		
CW WIDTH	6.7	FW WIDTH	
CW LENGTH		FW LENGTH	
CW AREA	1005	FW AREA	
FEE			
TOTAL ESTIMATE	£92700		

NOTES	Bus route
Overhanging trees
Business and residential , and church
Overhead lines
-------	---

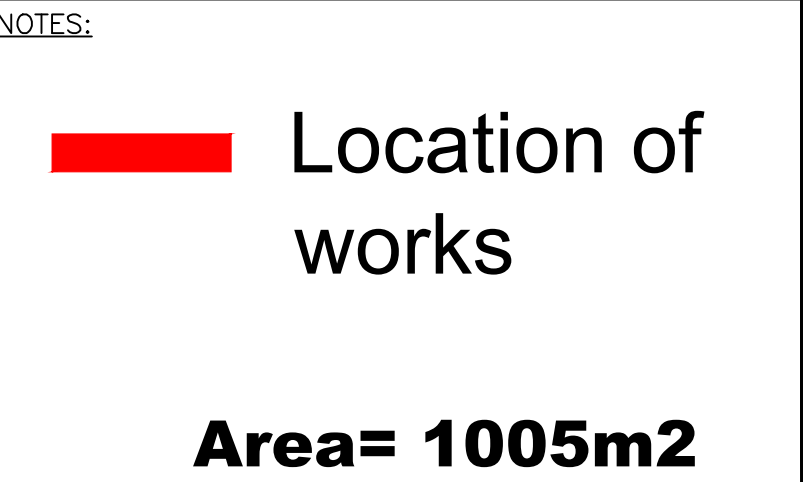

Letters= ~100 if
just Main St, 250 if
doing St Giles too

BASED UPON THE ORDNANCE SURVEY MAPPING WITH THE
PERMISSION OF THE CONTROLLER OF HER MAJESTY'S STATIONERY
OFFICE © CROWN COPYRIGHT. UNAUTHORISED REPRODUCTION
INFRINGES CROWN COPYRIGHT AND MAY LEAD TO PROSECUTION
OR CIVIL PROCEEDINGS.
City of York Council OS Licence No. 1000 20818

REV1

A	XX	XX	XX	0X/17	Tender Issue
Revision	By	Checked	Approved	Date	Description



Highways – Transport Projects and Delivery Team
 Depot, Hazel Court, James Street, York, YO10 3DS
www.york.gov.uk

```
project 2021-22 Large patching
LP RESURFACING
WORKS PLAN
```

rawing
Main St Copmanthorpe

Drawn by C. Sims	Date: JUNE 20
Checked by A N OTHER	Date: XXXXXX
Authorised by A N OTHER	Date: XXXXXX

Drawing No. HMS21/.....	Revision A
----------------------------	---------------


Drawing Scale: 1:1000

AD Filename: Computer Filename Plot Scale: 1:100

LTP LARGE PATCHING

ITEM	8		
LOCATION	Main St Cop War memorial		
ROAD NO			
WARD/PARISH	Copmanthorpe		
SCHEME DRAWING NO			
DESCRIPTION OF WORK	Resurface near war memorial green		
<i>SPECIFICATION RECOMMENDATION</i>	Plane & resurface, with some deeper patching		
CW WIDTH	7.5	FW WIDTH	
CW LENGTH		FW LENGTH	
CW AREA	593	FW AREA	
FEE			
TOTAL ESTIMATE	£53370		

NOTES	Bus route
Overhanging trees
Business and residential , and church
Overhead lines
-------	---

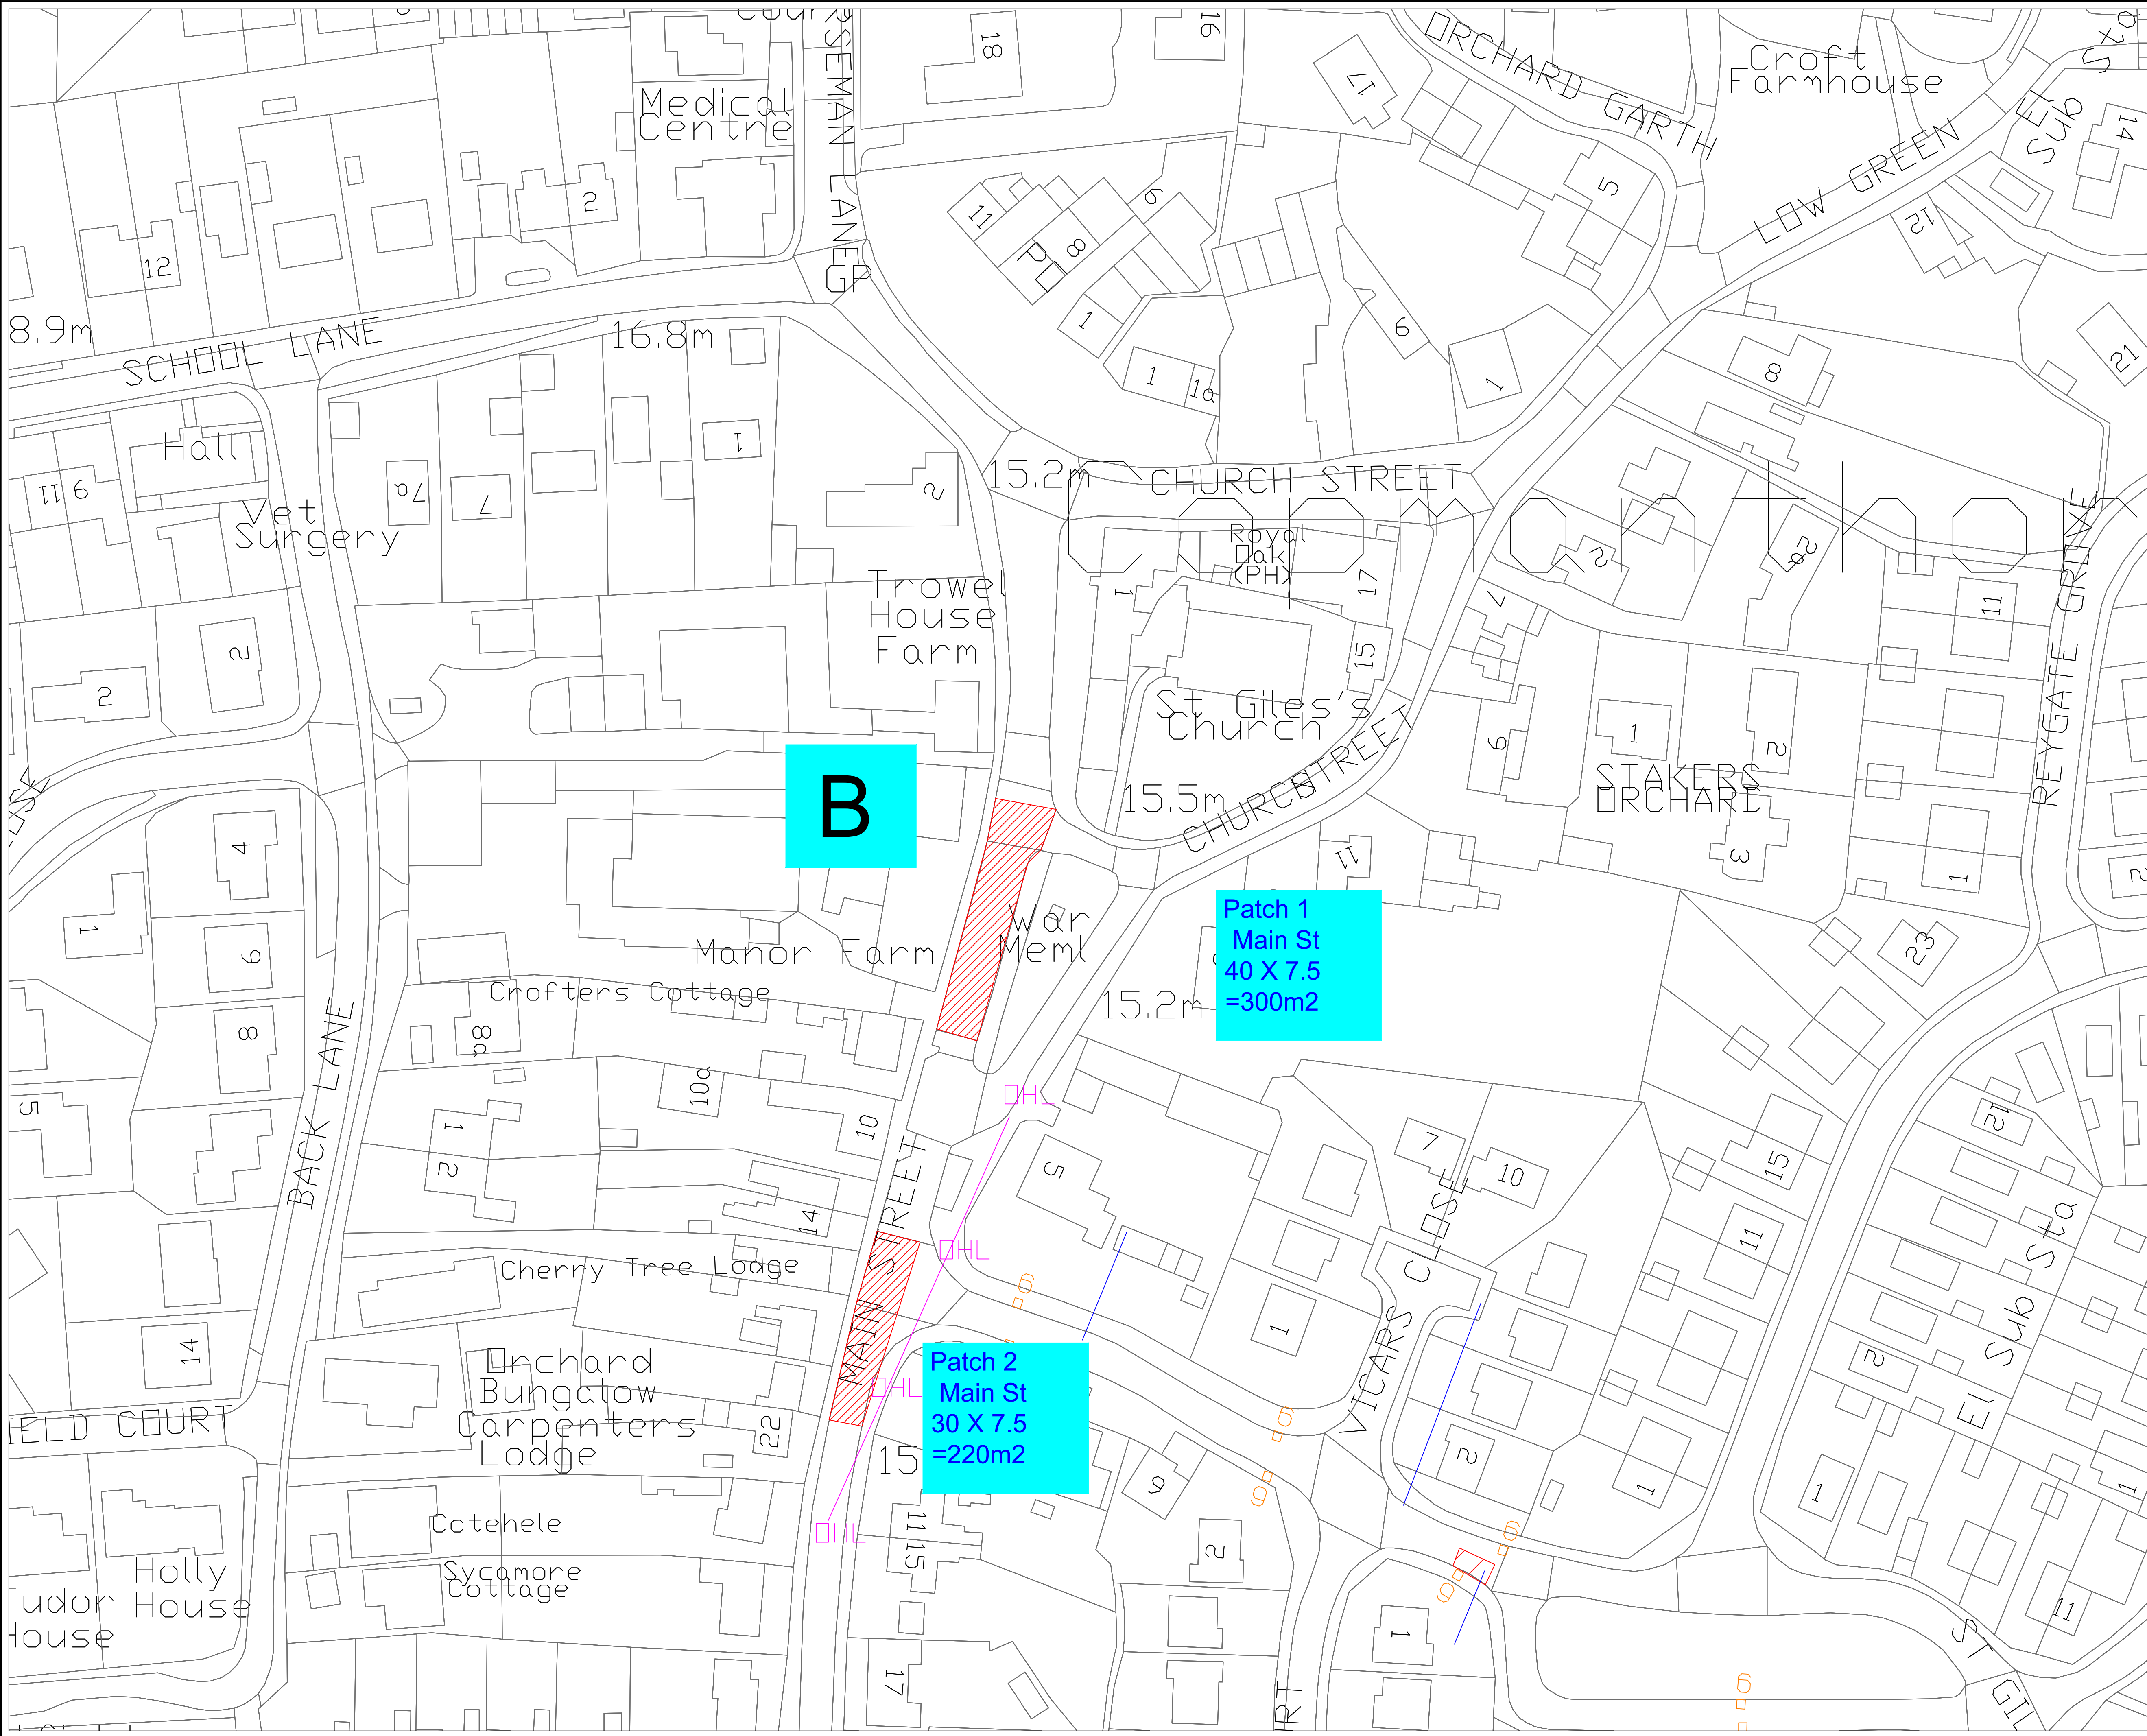

NOTES:

Works B - War memorial

MAIN ST next to war memorial
Patch 1 = 40 X 7.5= 300m2

MAIN ST O/S nos 14-19
Patch 2= 30 X 7.5= 200M2

Letters=100

BASED UPON THE ORDNANCE SURVEY MAPING WITH THE PERMISSION OF THE CONTROLLER OF HER MAJESTY'S STATIONERY OFFICE. © CROWN COPYRIGHT. UNAUTHORISED REPRODUCTION INFRINGES CROWN COPYRIGHT AND MAY LEAD TO PROSECUTION OR CIVIL PROCEEDINGS.
City of York Council OS Licence No. 1000 20818

REV1

A	XX	XX	XX	0X/17	Tender Issue
Revision	By	Checked	Approved	Date	Description


Highways – Transport Projects and Delivery Team
Eco Depot, Hazel Court, James Street, York, YO10 3DS
www.york.gov.uk

Project	2021-22 CARRIAGEWAY CARRIAGEWAY RESURFACING LARGE PATCH		
Drawing	MAIN ST works B LARGE PATCH War Memorial site		
Drawn by	C. Sims	Date:	JUNE 20
Checked by	A N OTHER	Date:	XXXXXX
Authorised by	A N OTHER	Date:	XXXXXX
Drawing No.	HMS21/	Revision	A
Drawing Scale:	1:1000		A1
CAD Filename:	Computer Filename	Plot Scale:	1:00

LTP LARGE PATCHING

ITEM	9		
LOCATION	Askham Lane , A1237 approach		
ROAD NO			
WARD/PARISH	Acomb		
SCHEME DRAWING NO			
DESCRIPTION OF WORK	Plane and resurface antiskid area and replace HFS & lining
at approach to roundabout		
<i>SPECIFICATION RECOMMENDATION</i>	Plane & resurface,+ HFS 118 x 6m		
CW WIDTH	12(but only doing
half)	FW WIDTH	
CW LENGTH	118	FW LENGTH	
CW AREA	710	FW AREA	
FEE			
TOTAL ESTIMATE	£56880		

NOTES	Cats eyes to replace
Busy junction with A1237 . Overnight works?
-------	---

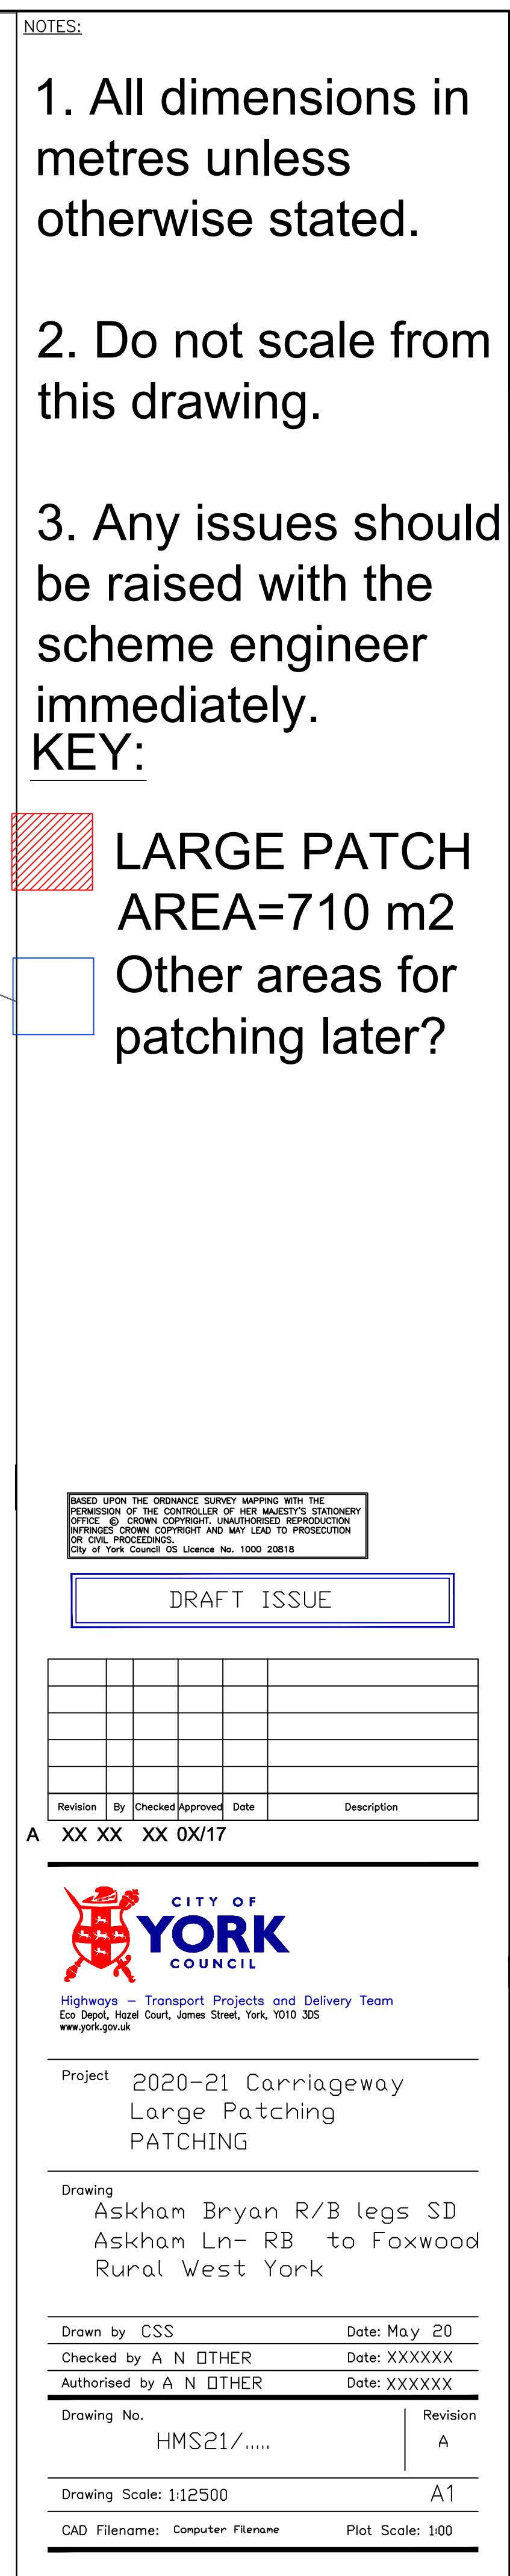


LTP LARGE PATCHING

ITEM	10		
LOCATION	Atterwith Lane hessay		
ROAD NO			
WARD/PARISH	Rural West york		
SCHEME DRAWING NO			
DESCRIPTION OF WORK	Plane and resurface on corner		
SPECIFICATION RECOMMENDATION	Plane & resurface with suitable PMB sc for sharp corner		
CW WIDTH	6.5	FW WIDTH	
CW LENGTH		FW LENGTH	
CW AREA	260	FW AREA	
FEE			
TOTAL ESTIMATE	£31500		

Busy through route between villages.
Awkward corner- may need closure to be safe
Next to watercourse- subsidence issue

Investigate and repair damaged foundations of road
Patch 40 x 6.5 m

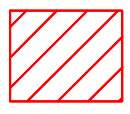

- NOTES:
1. All dimensions in metres unless otherwise stated.
 2. Do not scale from this drawing.
 3. Any issues should be raised with the scheme engineer immediately.
- KEY:
-  patch 40 x 6.5= 260m2
- Road affected by water damage from drain next to it - Bank repairs needed and (gabion headwall maybe)plus foundation work, to build back up to level

BASED UPON THE ORDNANCE SURVEY MAPPING WITH THE PERMISSION OF THE CONTROLLER OF HER MAJESTY'S STATIONERY OFFICE. © CROWN COPYRIGHT. UNAUTHORISED REPRODUCTION INFRINGES CROWN COPYRIGHT AND MAY LEAD TO PROSECUTION OR CIVIL PROCEEDINGS.
City of York Council OS Licence No. 1000 20818

DRAFT ISSUE

A	XX	XX	XX	0X/17	
Revision	By	Checked	Approved	Date	Description



Project 2020-21 Carriageway
Carriageway Resurfacing
PATCHING

Drawing Atterwith lane LP
Hessay
Rural West York

Drawn by CSS	Date: May 20
Checked by A N OTHER	Date: XXXXXX
Authorised by A N OTHER	Date: XXXXXX

Drawing No.	Revision
HMS21/.....	A

Drawing Scale:	nts	A1
CAD Filename:	Computer Filename	Plot Scale: 1:00

LTP PRINCIPAL ROADS

ITEM	11		
LOCATION	Acomb Green part		
ROAD NO			
WARD/PARISH	Acomb		
SCHEME DRAWING NO			
DESCRIPTION OF WORK	Plane and resurface patch 3 only		
SPECIFICATION RECOMMENDATION	HRA & chips		
CW WIDTH	9	FW WIDTH	
CW LENGTH		FW LENGTH	
CW AREA	1175	FW AREA	
FEE			
TOTAL ESTIMATE	£106000		
NOTES	Very busy at peak times.
Bus route
Pedestrian traffic
Shops
Residential street
TM – temp lights/ lane closures
Overhanging trees		

NOTES:

2020-21 Potential Highways

Works sites

HSE
Bus routes, residential street with local shops/ garage/ carwash- Trees at edge / carriageway
OH Telecom lines,
Access road to villages.
Busy during peak times

BASED UPON THE ORDNANCE SURVEY MAPPING WITH THE
PERMISSION OF THE CONTROLLER OF HER MAJESTY'S STATIONERY
OFFICE © CROWN COPYRIGHT. UNAUTHORISED REPRODUCTION
INFRINGES CROWN COPYRIGHT AND MAY LEAD TO PROSECUTION
OR CIVIL PROCEEDINGS.
City of York Council OS Licence No. 1000 20818

Revision	By	Checked	Approved	Date	Description



Drawing

Proposed Programmes

THE GREEN ACOMB

Drawing No.	Revision
	A


CAD Filename: Plot Scale: 20000

U:\DOCUMENT\ENGINEER\HMS\2021-22\21-22 HW Programme- FINAL\Large Patch\11 Aconb Green RS\The Green- Aconb WORKS MLOC- 2021 P3.dwg

LTP LARGE PATCHING

ITEM	12		
LOCATION	Greengales Lane		
ROAD NO			
WARD/PARISH	Wheldrake		
SCHEME DRAWING NO			
DESCRIPTION OF WORK	Plane & resurface, some deeper patching		
<i>SPECIFICATION RECOMMENDATION</i>	Plane & resurface 95m length of Greengales Ln, depending on condition. Probably Broadlands jn		
CW WIDTH	5.7	FW WIDTH	
CW LENGTH	95	FW LENGTH	
CW AREA	555	FW AREA	
FEE			
TOTAL ESTIMATE	£50000		

School nearby
Playing fields near
Busy through route for villages
Bus route
Closure needed

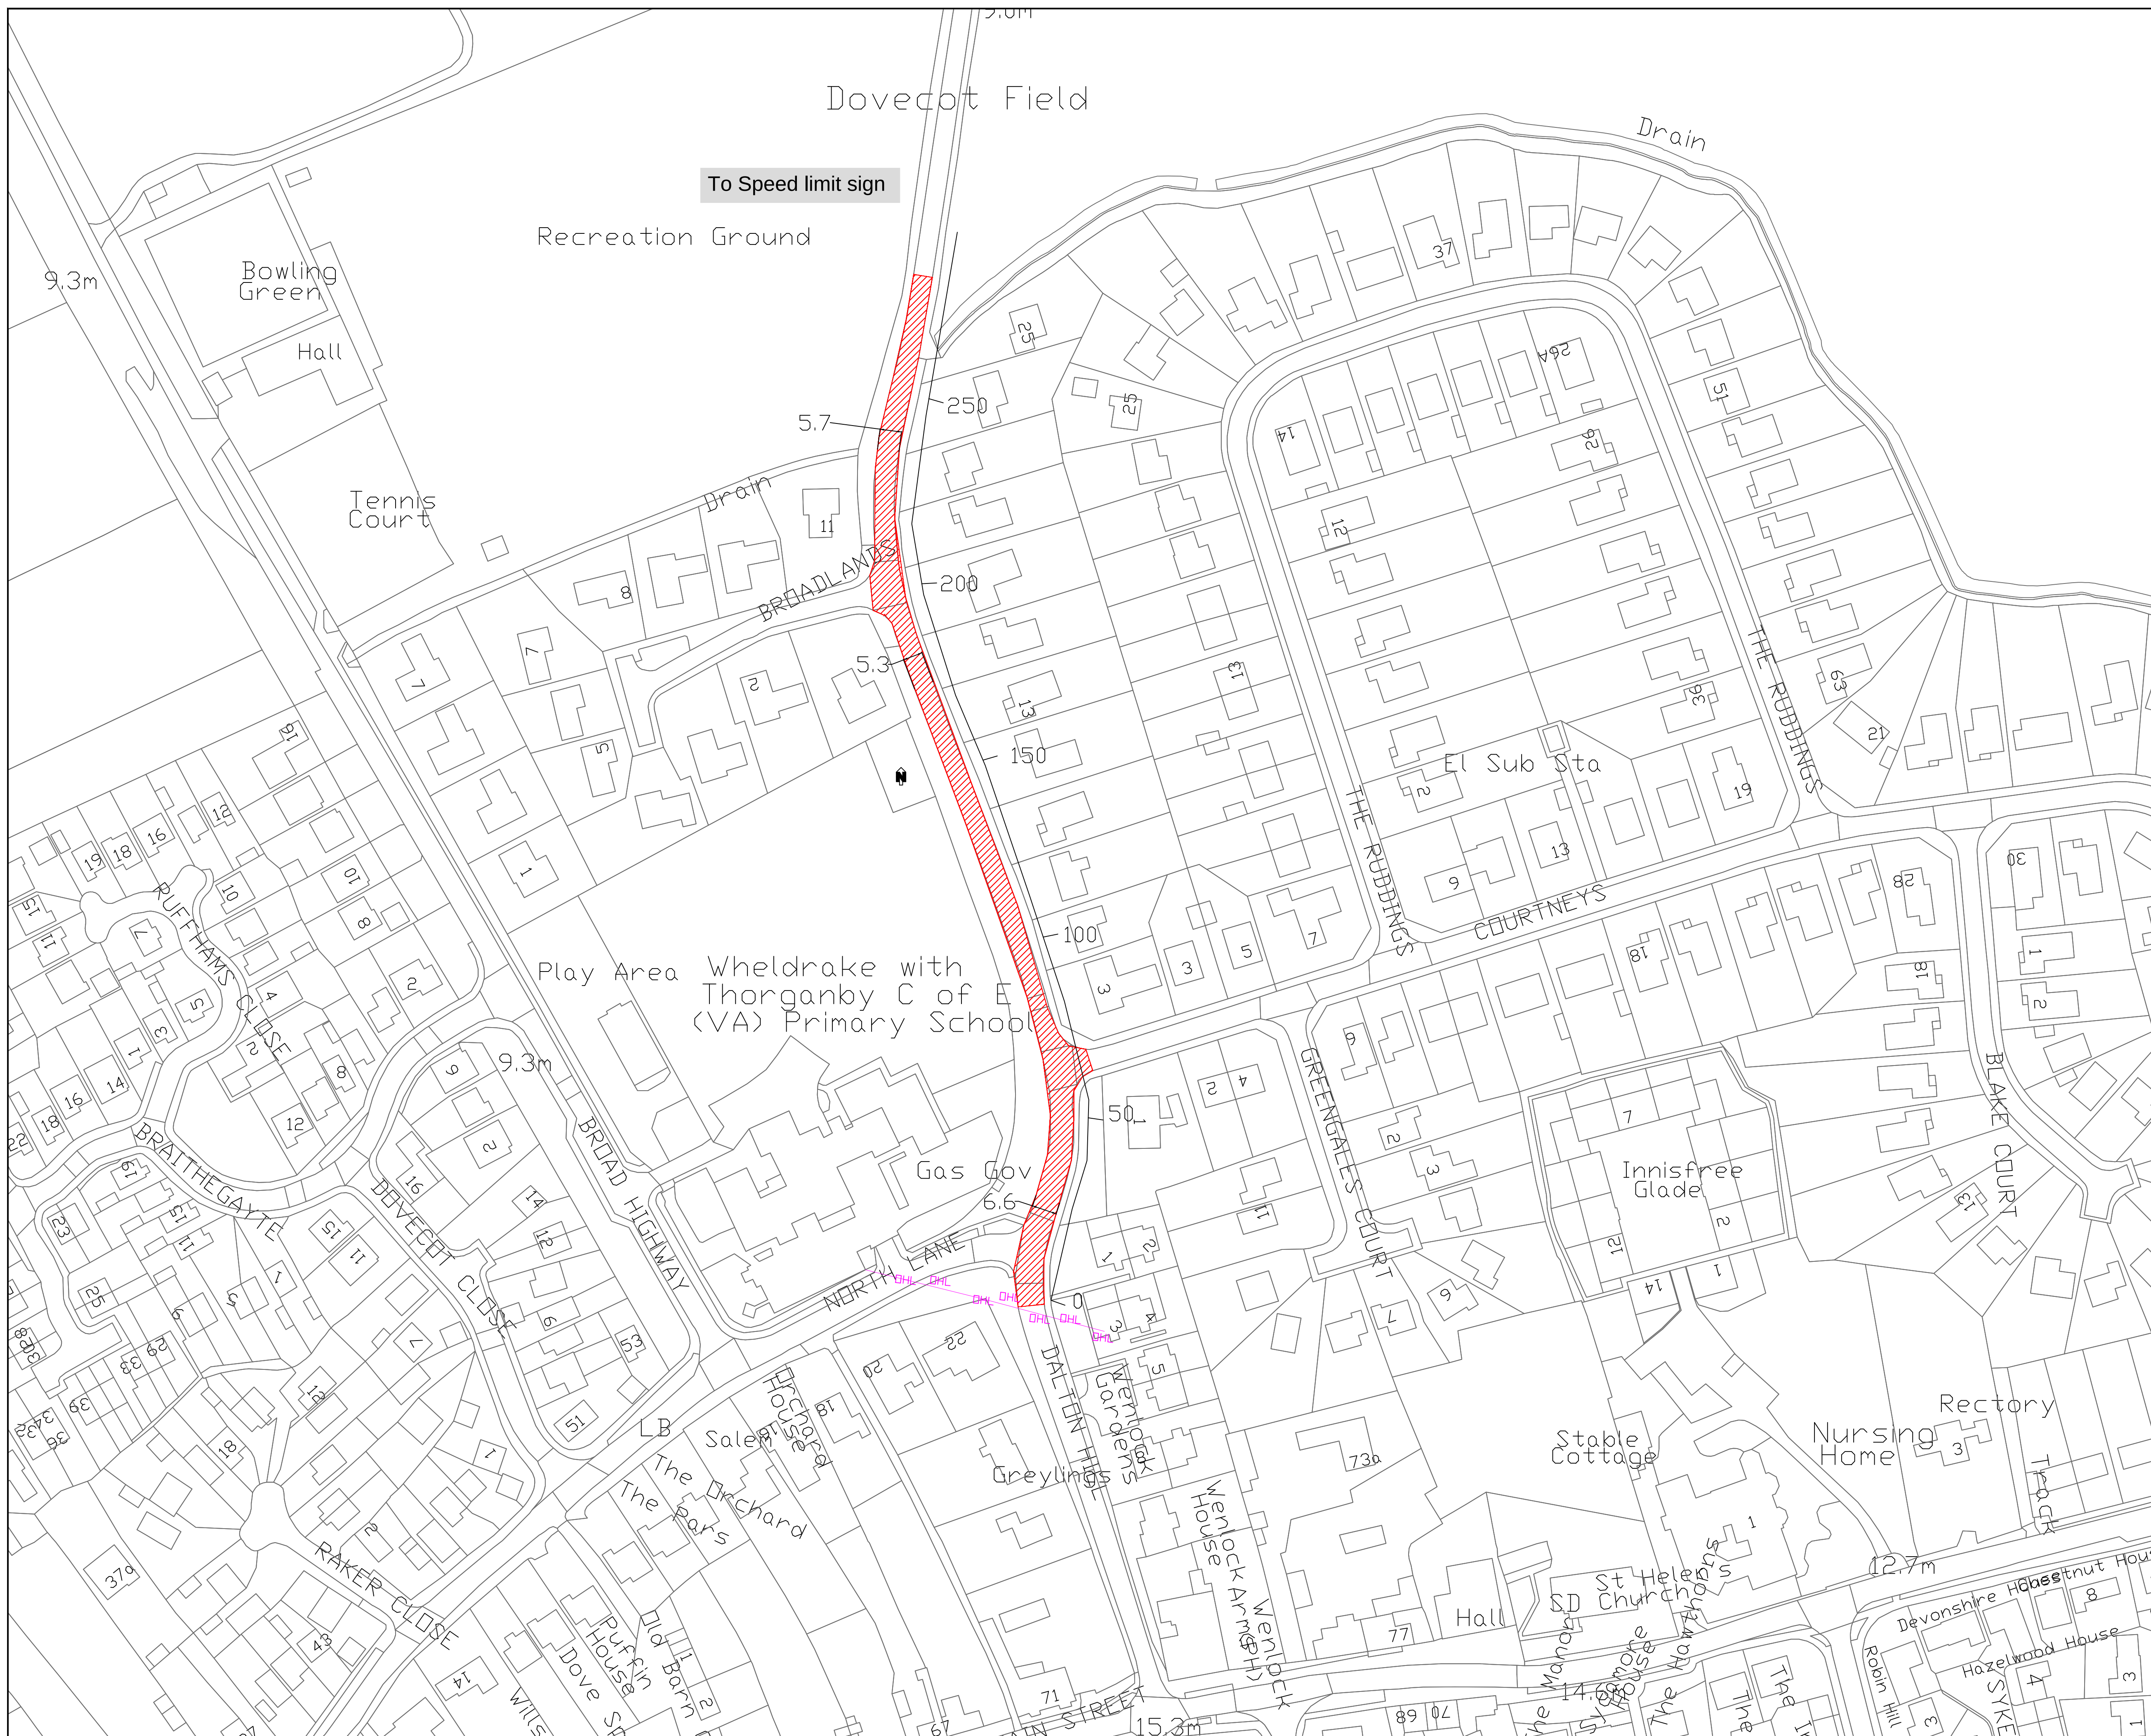

NOTES:

1. All dimensions in metres unless otherwise stated.
2. Do not scale from this drawing.
3. Any issues should be raised with the scheme engineer immediately.

KEY:

 Location of Works Greengales Lane Wheldrake

1750m²

BASED UPON THE ORDINANCE SURVEY MAPPING WITH THE
PERMISSION OF THE CONTROLLER OF HER MAJESTY'S STATIONERY
OFFICE. © CROWD COPYRIGHT. UNAUTHORISED REPRODUCTION
INFRINGES CROWN COPYRIGHT AND MAY LEAD TO PROSECUTION
OR CIVIL PROCEEDINGS.
City of York Council OS Licence No. 1000 20818

TENDER ISSUE

A	XX	XX	XX	0X/17	Tender Issue	
Revision	By	Checked	Approved	Date	Description	



Highways – Transport Projects and Delivery Team
Eco Depot, Hazel Court, James Street, York, YO10 3DS
www.york.gov.uk

Project 2020-21 Carriageway
Carriageway Resurfacing
LOCATION PLAN

Drawing
Greengales Lane
Wheldrake
North lane - rec

Drawn by CSS	Date: MAY 20
Checked by A N OTHER	Date: XXXXXX
Authorised by A N OTHER	Date: XXXXXX

Drawing No.	Revision
HMS21/.....	A


Drawing Scale: NTS A1

CAD Filename: Computer Filename Plot Scale: 1:100

LTP LARGE PATCHING


ITEM	13		
LOCATION	Straylands grove		
ROAD NO			
WARD/PARISH	Heworth		
SCHEME DRAWING NO			
DESCRIPTION OF WORK	Concrete Bay replacement & resurfacing		
<i>SPECIFICATION RECOMMENDATION</i>	Grouted macadam, or standard binder and surface course –
depending on how the concrete bay replacement is done		
CW WIDTH	5 min	FW WIDTH	
CW LENGTH		FW LENGTH	
CW AREA	224	FW AREA	
FEE			
TOTAL ESTIMATE	45160		

NOTES	Bus route
Busy through route esp at peak times
Residential
Trees
Overhead lines
-------	--

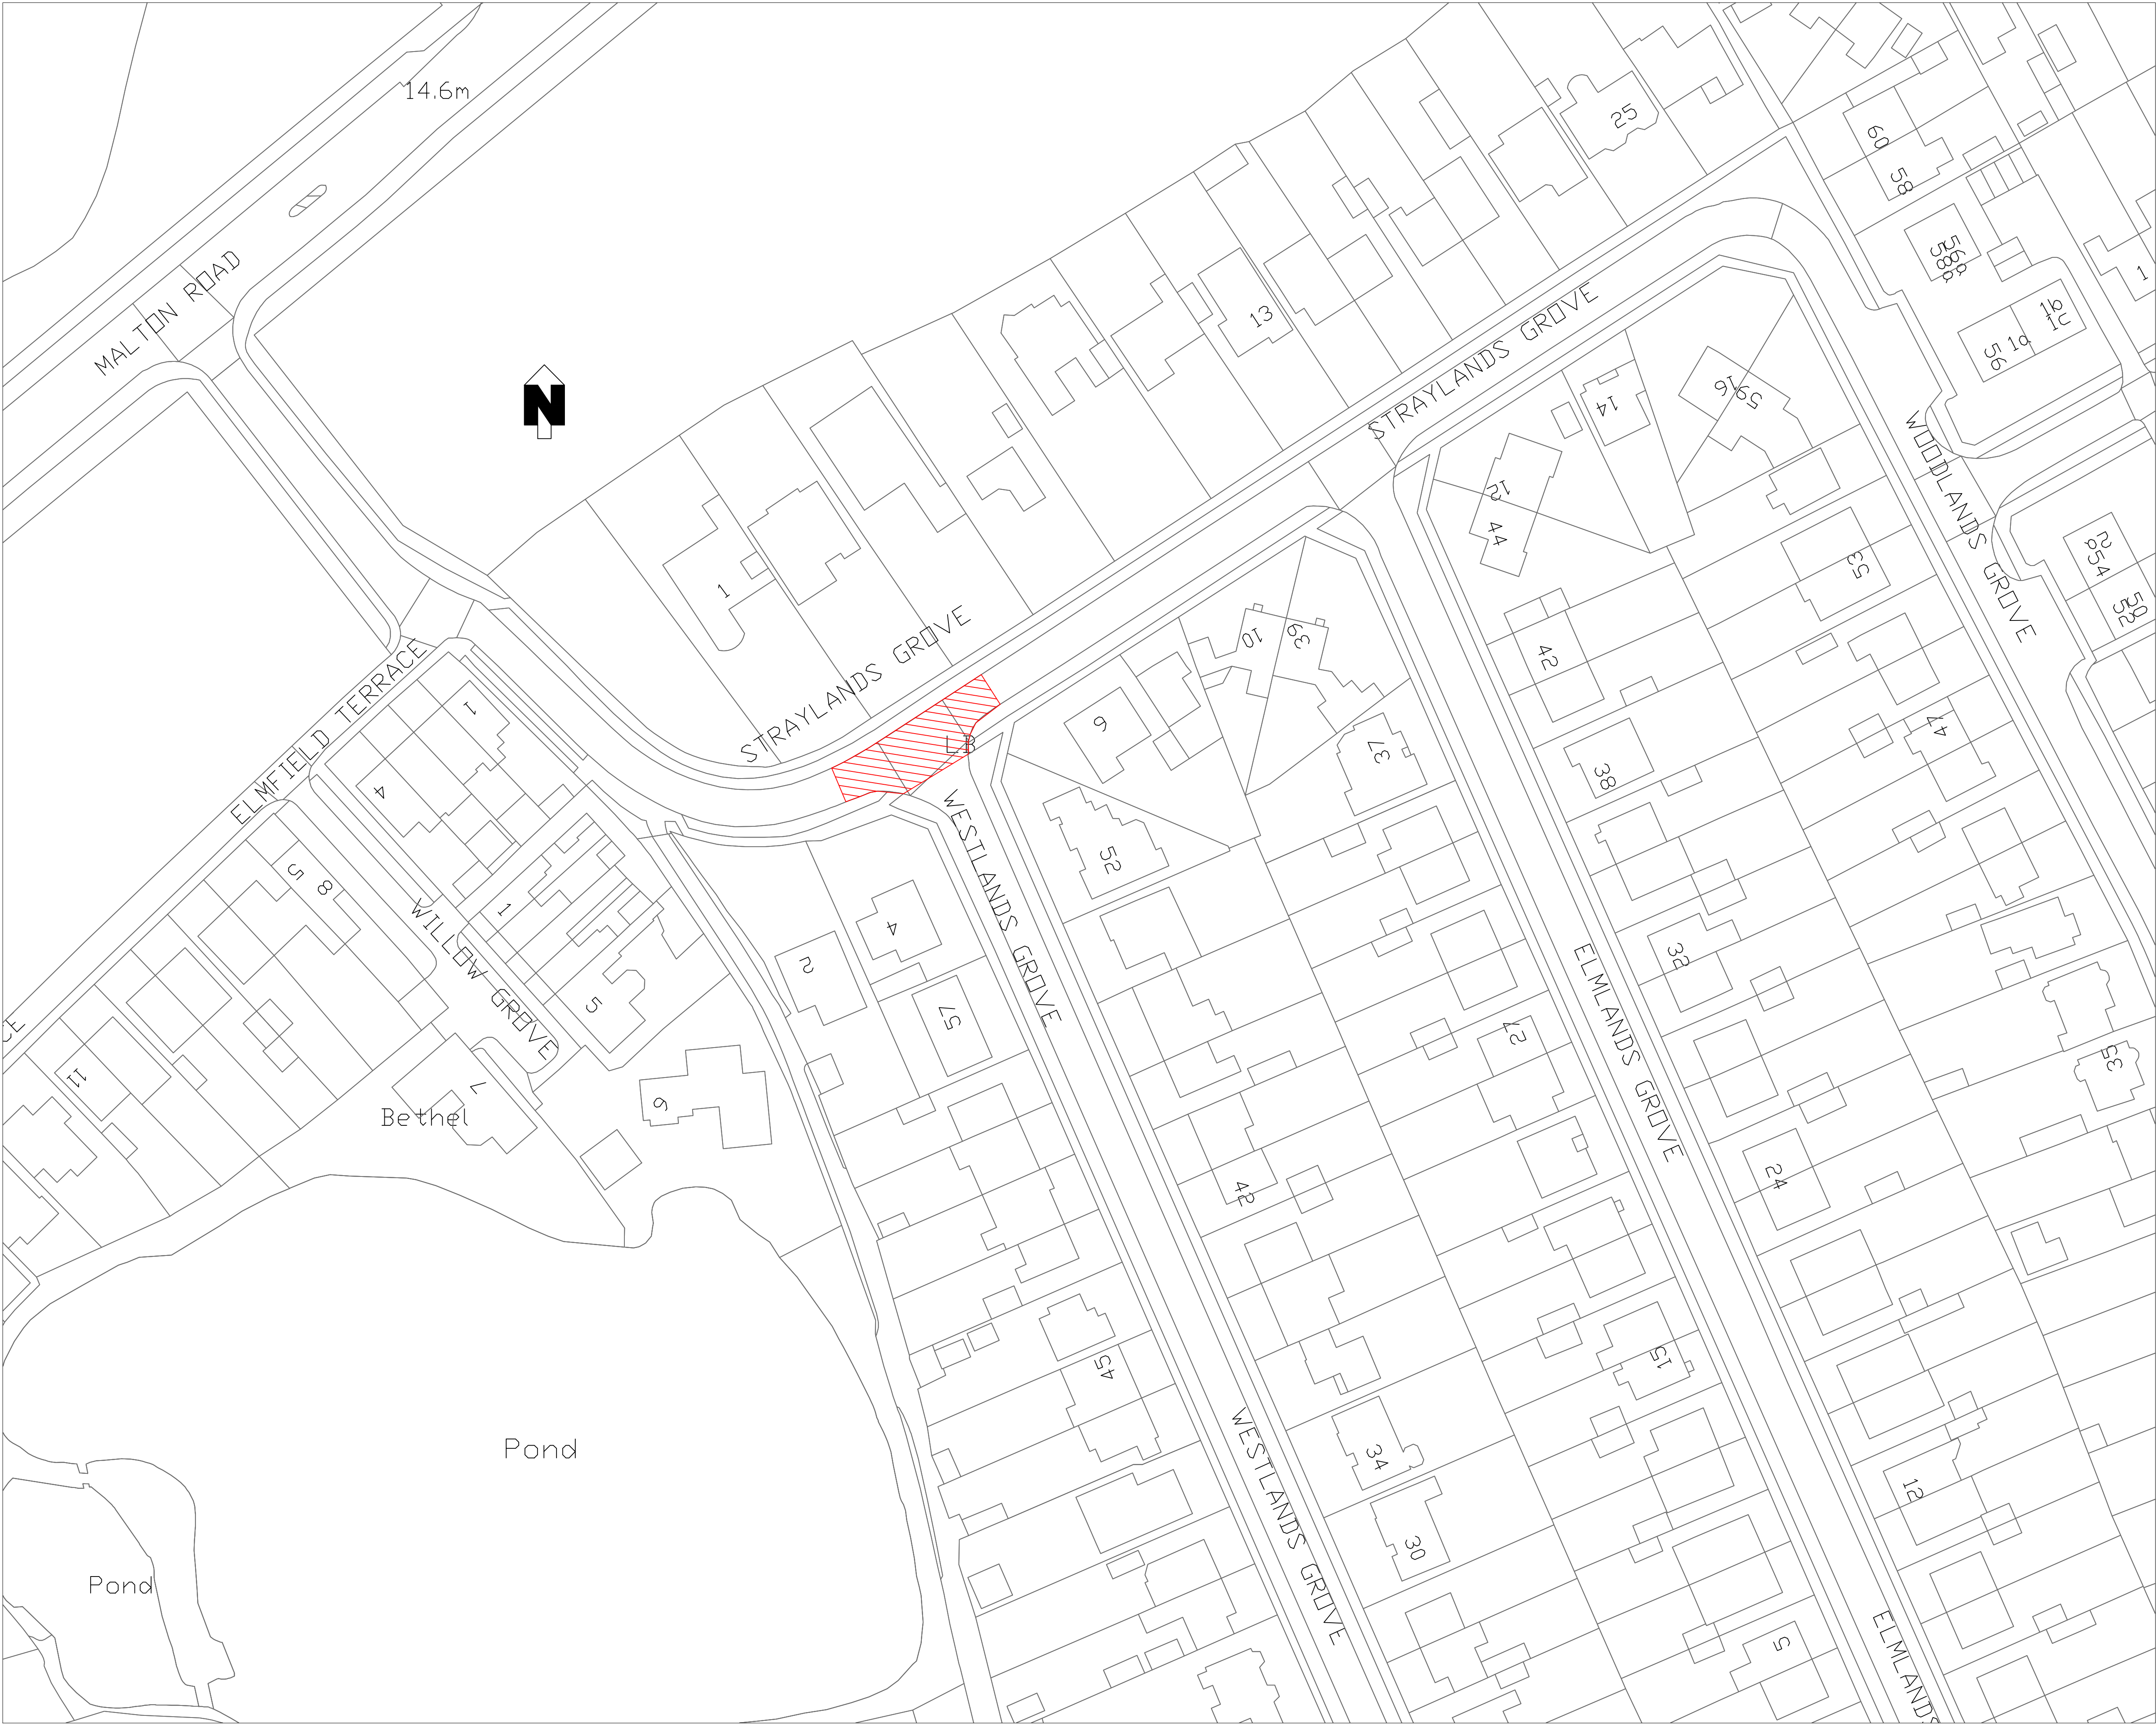

- NOTES:
- 1. All dimensions in metres unless otherwise stated.
 - 2. Do not scale from this drawing.
 - 3. Any issues should be raised with the scheme engineer immediately.

KEY:

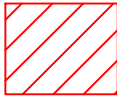 Location of resurfacing Works
Area=224m²

Concrete Bay repair required to at least 2 bays-

BASIS UPON THE ORDNANCE SURVEY MAPING WITH THE PERMISSION OF THE CONTROLLER OF HER MAJESTY'S STATIONERY OFFICE. © CROWN COPYRIGHT. UNAUTHORISED REPRODUCTION INFRINGES CROWN COPYRIGHT AND MAY LEAD TO PROSECUTION OR CIVIL PROCEEDINGS. City of York Council OS Licence No. 1000 20818

TENDER ISSUE

A	XX	XX	XX	0X/17	Tender Issue
Revision	By	Checked	Approved	Date	Description



Project 2020-21 Carriageway
Carriageway Resurfacing
LARGE PATCHING

Drawing
Straylands Grove
Heworth Without
CONCRETE BAY REPAIR

Drawn by	CSS	Date:	JAN 20
Checked by	A N OTHER	Date:	XXXXXX
Authorised by	A N OTHER	Date:	XXXXXX


Drawing No.	HMS20/...??...	Revision	A
-------------	----------------	----------	---

Drawing Scale:	1:12500	A1
CAD Filename:	Computer Filename	Plot Scale: 1:00

LTP LARGE PATCHING

ITEM	14		
LOCATION	Wheldrake Lane Golf Course		
ROAD NO			
WARD/PARISH	Wheldrake		
SCHEME DRAWING NO			
DESCRIPTION OF WORK	Haunching / patching		
<i>SPECIFICATION RECOMMENDATION</i>			
CW WIDTH	5 min	FW WIDTH	
CW LENGTH		FW LENGTH	
CW AREA	385	FW AREA	
FEE			
TOTAL ESTIMATE	34650		

NOTES	Bus route Busy through route esp at peak times Trees Needs a closure
-------	--

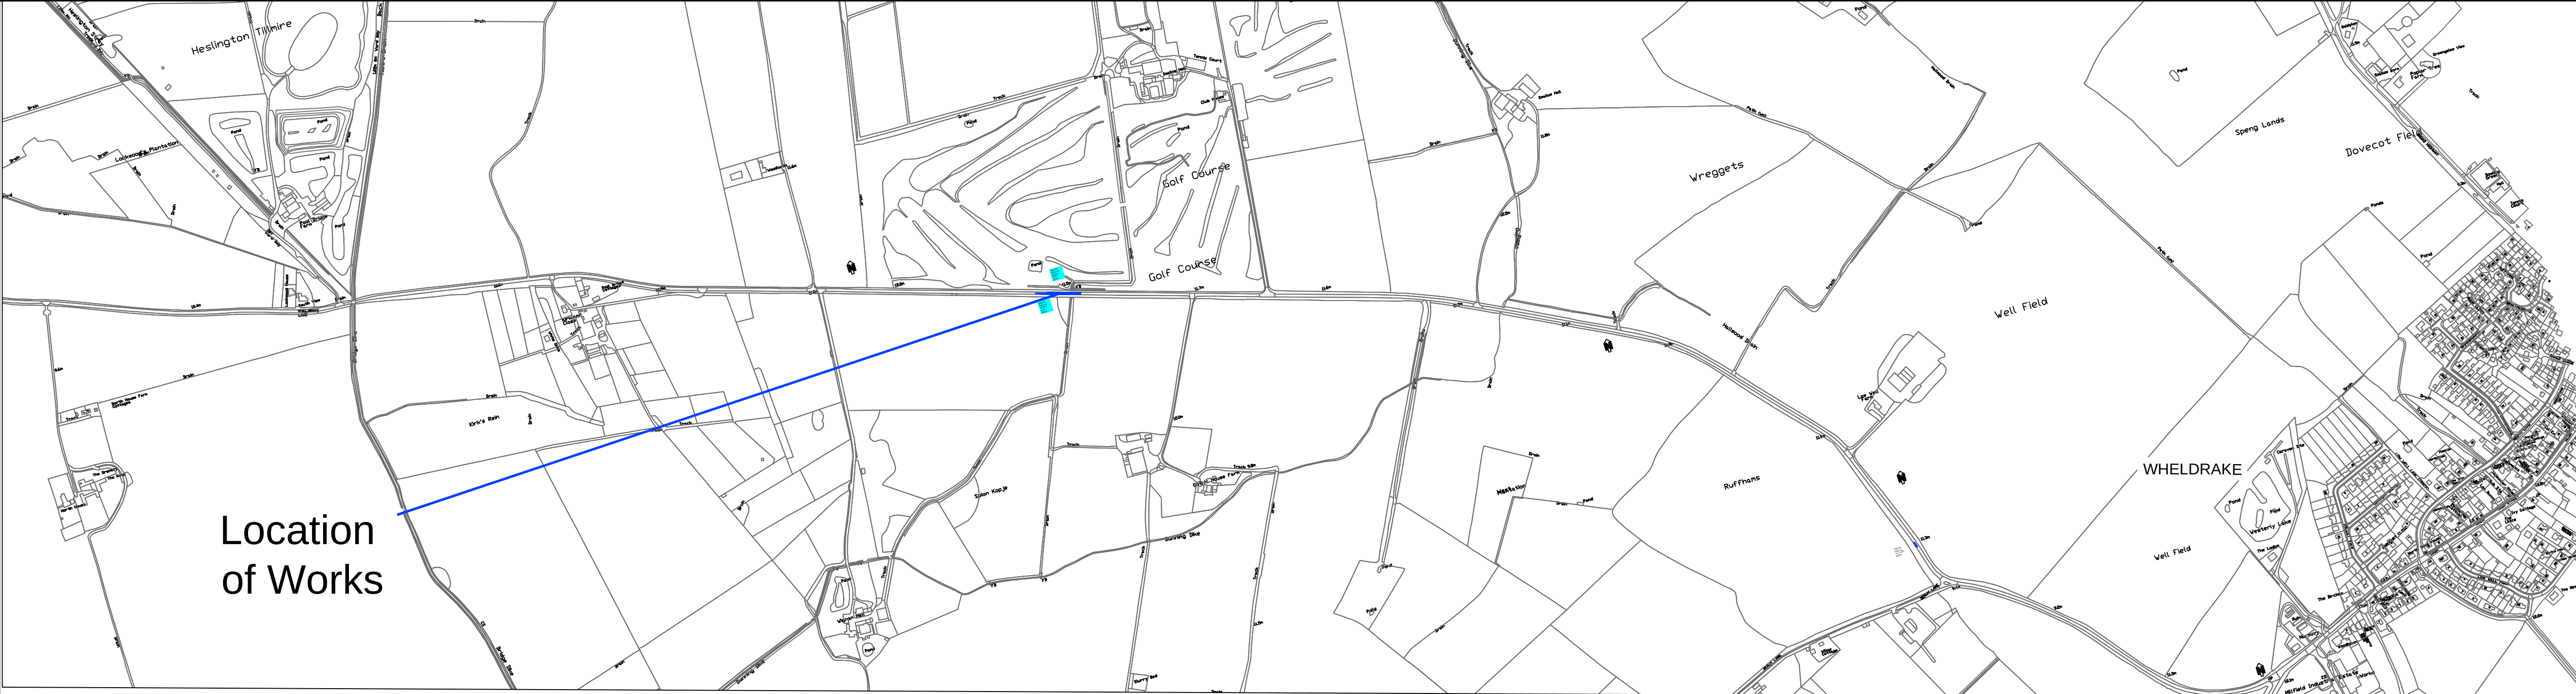


- NOTES:
1. All dimensions in metres unless otherwise stated.
 2. Do not scale from this drawing.
 3. Any issues should be raised with the scheme engineer immediately.

KEY:

Total area= 385m²

Location of haunch-/ patch

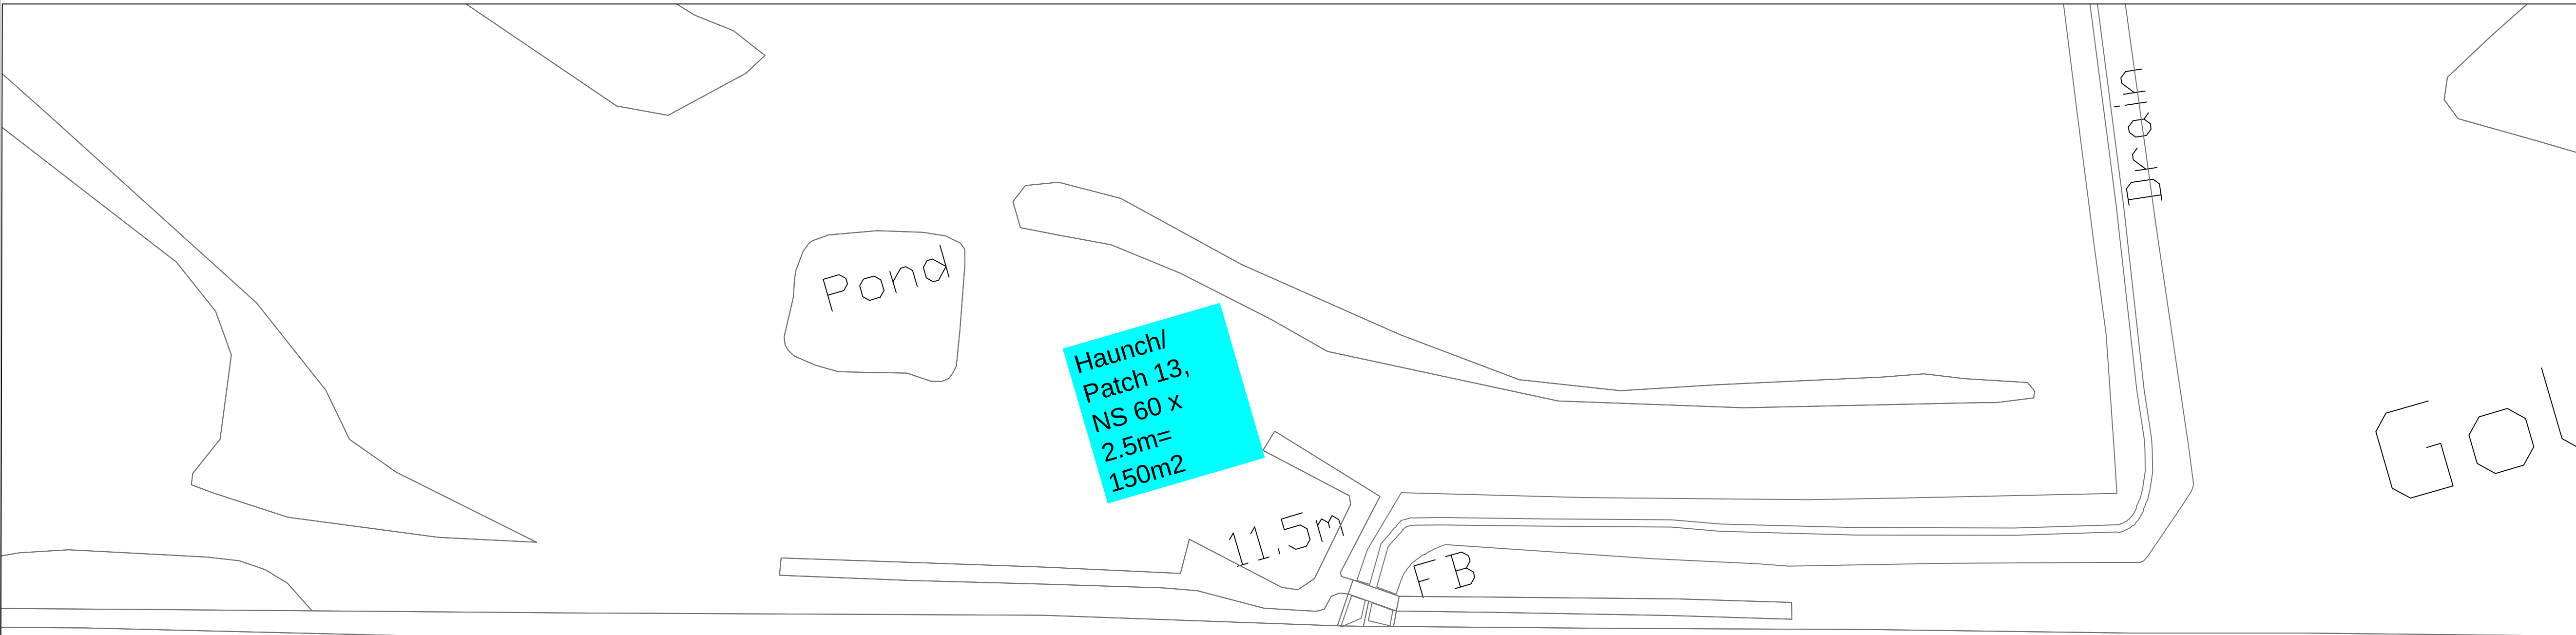

BASED UPON THE ORDNANCE SURVEY MAPPING WITH THE PERMISSION OF THE CONTROLLER OF HER MAJESTY'S STATIONERY OFFICE. © CROWN COPYRIGHT. UNAUTHORISED REPRODUCTION INFRINGES CROWN COPYRIGHT AND MAY LEAD TO PROSECUTION OR CIVIL PROCEEDINGS.
City of York Council OS Licence No. 1000 20818

TENDER ISSUE

A	XX	XX	XX	0X/17	Tender Issue
Revision	By	Checked	Approved	Date	Description



Highways – Transport Projects and Delivery Team
Eco Depot, Hazel Court, James Street, York, YO10 3DS
www.york.gov.uk

Project 2020-21 Carriageway
Carriageway Resurfacing
LARGE PATCHING

Drawing
Wheldrake lane
Wheldrake- Golf Course

Drawn by CSS Date: JAN 20
Checked by A N OTHER Date: XXXXXX
Authorised by A N OTHER Date: XXXXXX

Drawing No. HMS21/..... Revision A

Drawing Scale: 1:12500 A1

CAD Filename: Computer Filename Plot Scale: 1:00

SAFETY INFORMATION:
Overhead cables are shown on this drawing for guidance only. The contractor shall make themselves aware of the exact position of all overhead cables within the lengths of the scheme during daylight hours prior to works starting. Underground services are not shown but should be anticipated.

LTP LARGE PATCHING


ITEM	15		
LOCATION	St Oswalds rd		
ROAD NO			
WARD/PARISH	Fishergate & Fulford & Heslington		
SCHEME DRAWING NO			
DESCRIPTION OF WORK	Patching on St Oswalds rd		
<i>SPECIFICATION RECOMMENDATION</i>	Patching surface course inlay with ~10% regulating		
CW WIDTH	6.8min	FW WIDTH	
CW LENGTH		FW LENGTH	
CW AREA	542	FW AREA	
FEE			
TOTAL ESTIMATE	£48780		

NOTES	Trees Building works at end of street.
-------	--



- NOTES:
- 1. All dimensions in metres unless otherwise stated.
 - 2. Do not scale from this drawing.
 - 3. Any issues should be raised with the scheme engineer immediately.

KEY:

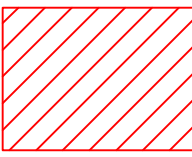 **4 Patches**
TOTAL=
540m2

BASED UPON THE ORDNANCE SURVEY MAPING WITH THE PERMISSION OF THE CONTROLLER OF HER MAJESTY'S STATIONERY OFFICE. © CROWN COPYRIGHT. UNAUTHORISED REPRODUCTION INFRINGES CROWN COPYRIGHT AND MAY LEAD TO PROSECUTION OR CIVIL PROCEEDINGS. City of York Council OS Licence No. 1000 20818

TENDER ISSUE

A	XX	XX	XX	0X/17	Tender Issue
Revision	By	Checked	Approved	Date	Description

**CITY OF YORK**
COUNCIL

Highways – Transport Projects and Delivery Team
Eco Depot, Hazel Court, James Street, York, YO10 3DS
www.york.gov.uk

Project 2020-21 Carriageway
Carriageway Resurfacing
Large Patching


Drawing
St Oswalds RD
Fishergate/ Fulford & Heslington

Drawn by CSS	Date: JAN 20
Checked by A N OTHER	Date: XXXXXX
Authorised by A N OTHER	Date: XXXXXX
Drawing No. HMS20/...??...	Revision A
Drawing Scale: 1:12500	A1
CAD Filename: Computer Filename	Plot Scale: 1:00

LTP LARGE PATCHING

ITEM	16		
LOCATION	Elvington lane Clock Farm bend		
ROAD NO			
WARD/PARISH	Osballdwick & Derwent		
SCHEME DRAWING NO			
DESCRIPTION OF WORK	Patching		
<i>SPECIFICATION RECOMMENDATION</i>	Patching Patch 1 on drawing		
CW WIDTH	6.8min	FW WIDTH	
CW LENGTH		FW LENGTH	
CW AREA	115	FW AREA	
FEE			
TOTAL ESTIMATE	£10350		

NOTES	Will need a closure, awkward bend Bus route Overhead lines Budget funding allocated will only cover a half width patch at worst bit- Patch 1
-------	--

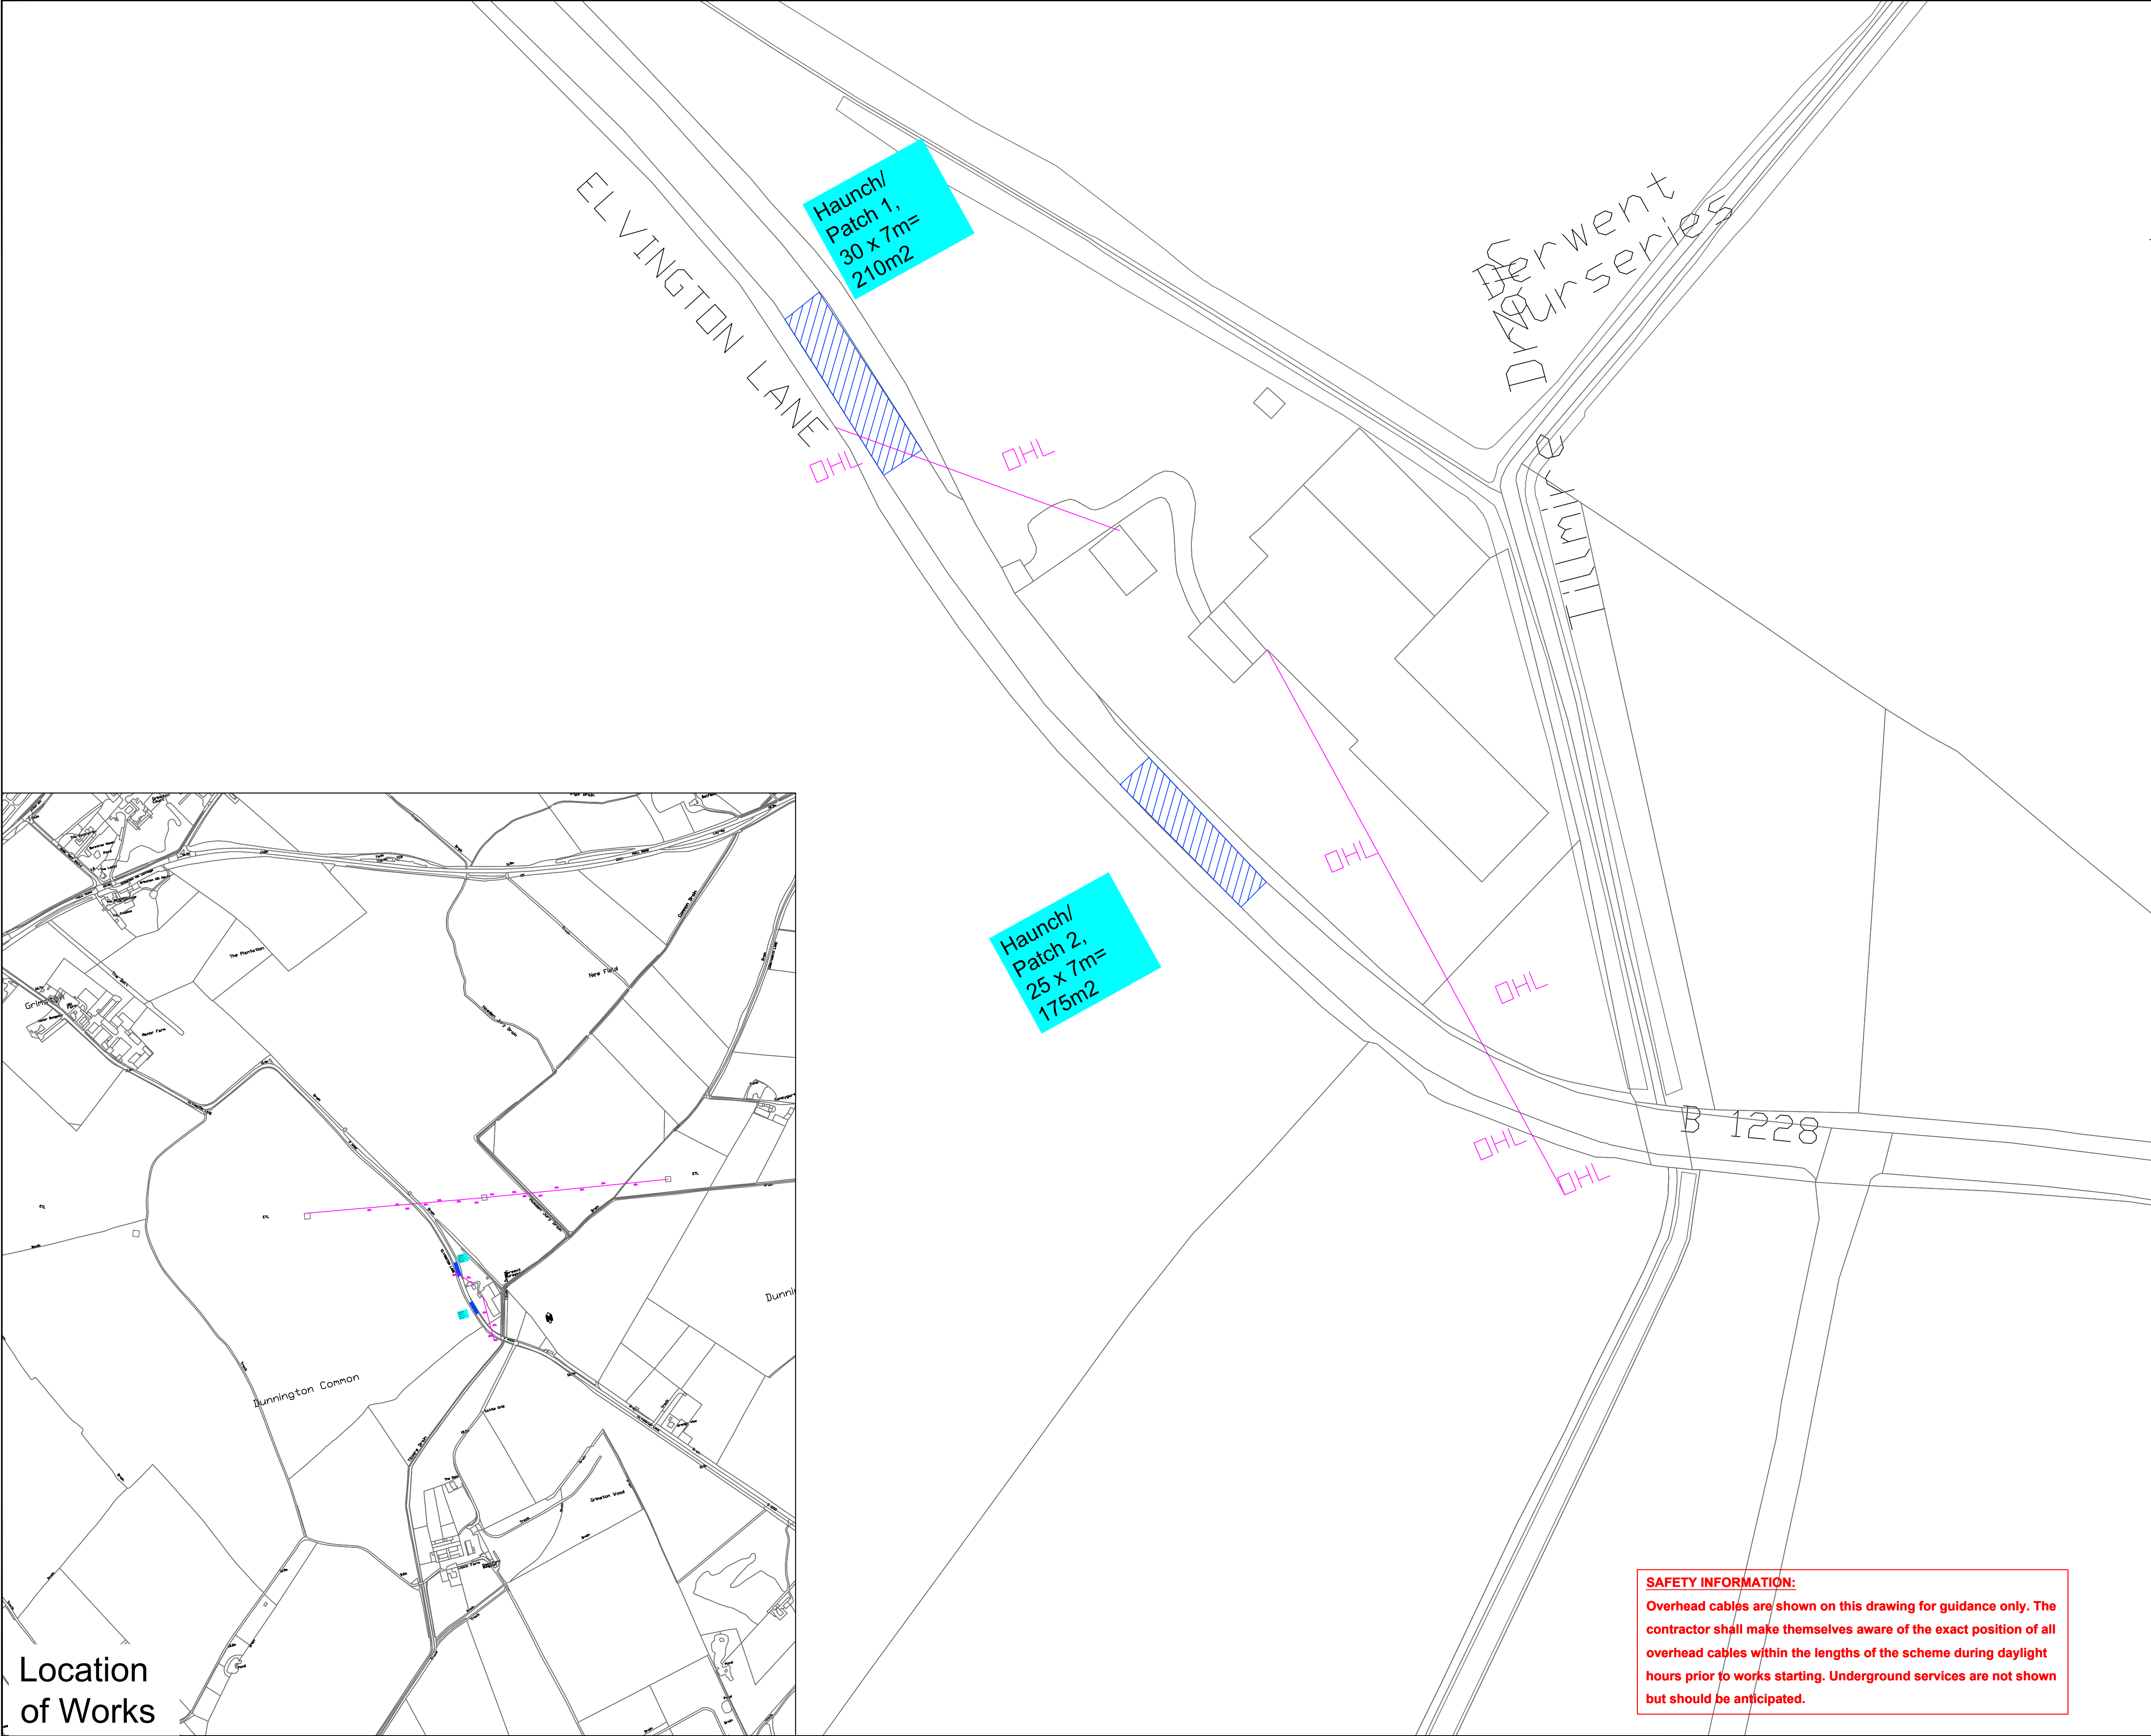

Location
of Works

- NOTES:
1. All dimensions in metres unless otherwise stated.
 2. Do not scale from this drawing.
 3. Any issues should be raised with the scheme engineer immediately.

KEY:

Location of haunch-/ patch

400m²

Overhead lines

BASED UPON THE ORDNANCE SURVEY MAPPING WITH THE PERMISSION OF THE CONTROLLER OF HER MAJESTY'S STATIONERY OFFICE. © CROWN COPYRIGHT. UNAUTHORISED REPRODUCTION INFRINGES CROWN COPYRIGHT AND MAY LEAD TO PROSECUTION OR CIVIL PROCEEDINGS.
City of York Council OS Licence No. 1000 20818

TENDER ISSUE

A	XX	XX	XX	0X/17	Tender Issue
Revision	By	Checked	Approved	Date	Description



Highways – Transport Projects and Delivery Team
Eco Depot, Hazel Court, James Street, York, YO10 3DS
www.york.gov.uk

Project 2020-21 Carriageway
Carriageway Resurfacing
Large Patching

Drawing
Elvington lane
Clock Farm before bend

Drawn by CSS Date: AUG 20
Checked by A N OTHER Date: XXXXXX
Authorised by A N OTHER Date: XXXXXX

Drawing No. HMS21/..... Revision A


Drawing Scale: 1:12500 A1
CAD Filename: Computer Filename Plot Scale: 1:00

SAFETY INFORMATION:
Overhead cables are shown on this drawing for guidance only. The contractor shall make themselves aware of the exact position of all overhead cables within the lengths of the scheme during daylight hours prior to works starting. Underground services are not shown but should be anticipated.

LTP LARGE PATCHING

ITEM	17		
LOCATION	Lendal		
ROAD NO			
WARD/PARISH	Guildhall		
SCHEME DRAWING NO			
DESCRIPTION OF WORK	Patching		
<i>SPECIFICATION RECOMMENDATION</i>	Patching material to be used to match to surrounding
surfacing		
CW WIDTH	4 min	FW WIDTH	
CW LENGTH		FW LENGTH	
CW AREA	195	FW AREA	
FEE			
TOTAL ESTIMATE	£18000		

NOTES	Will need a closure, Conservation area High pedestrian traffic Hotel/ restaurant within site
-------	--

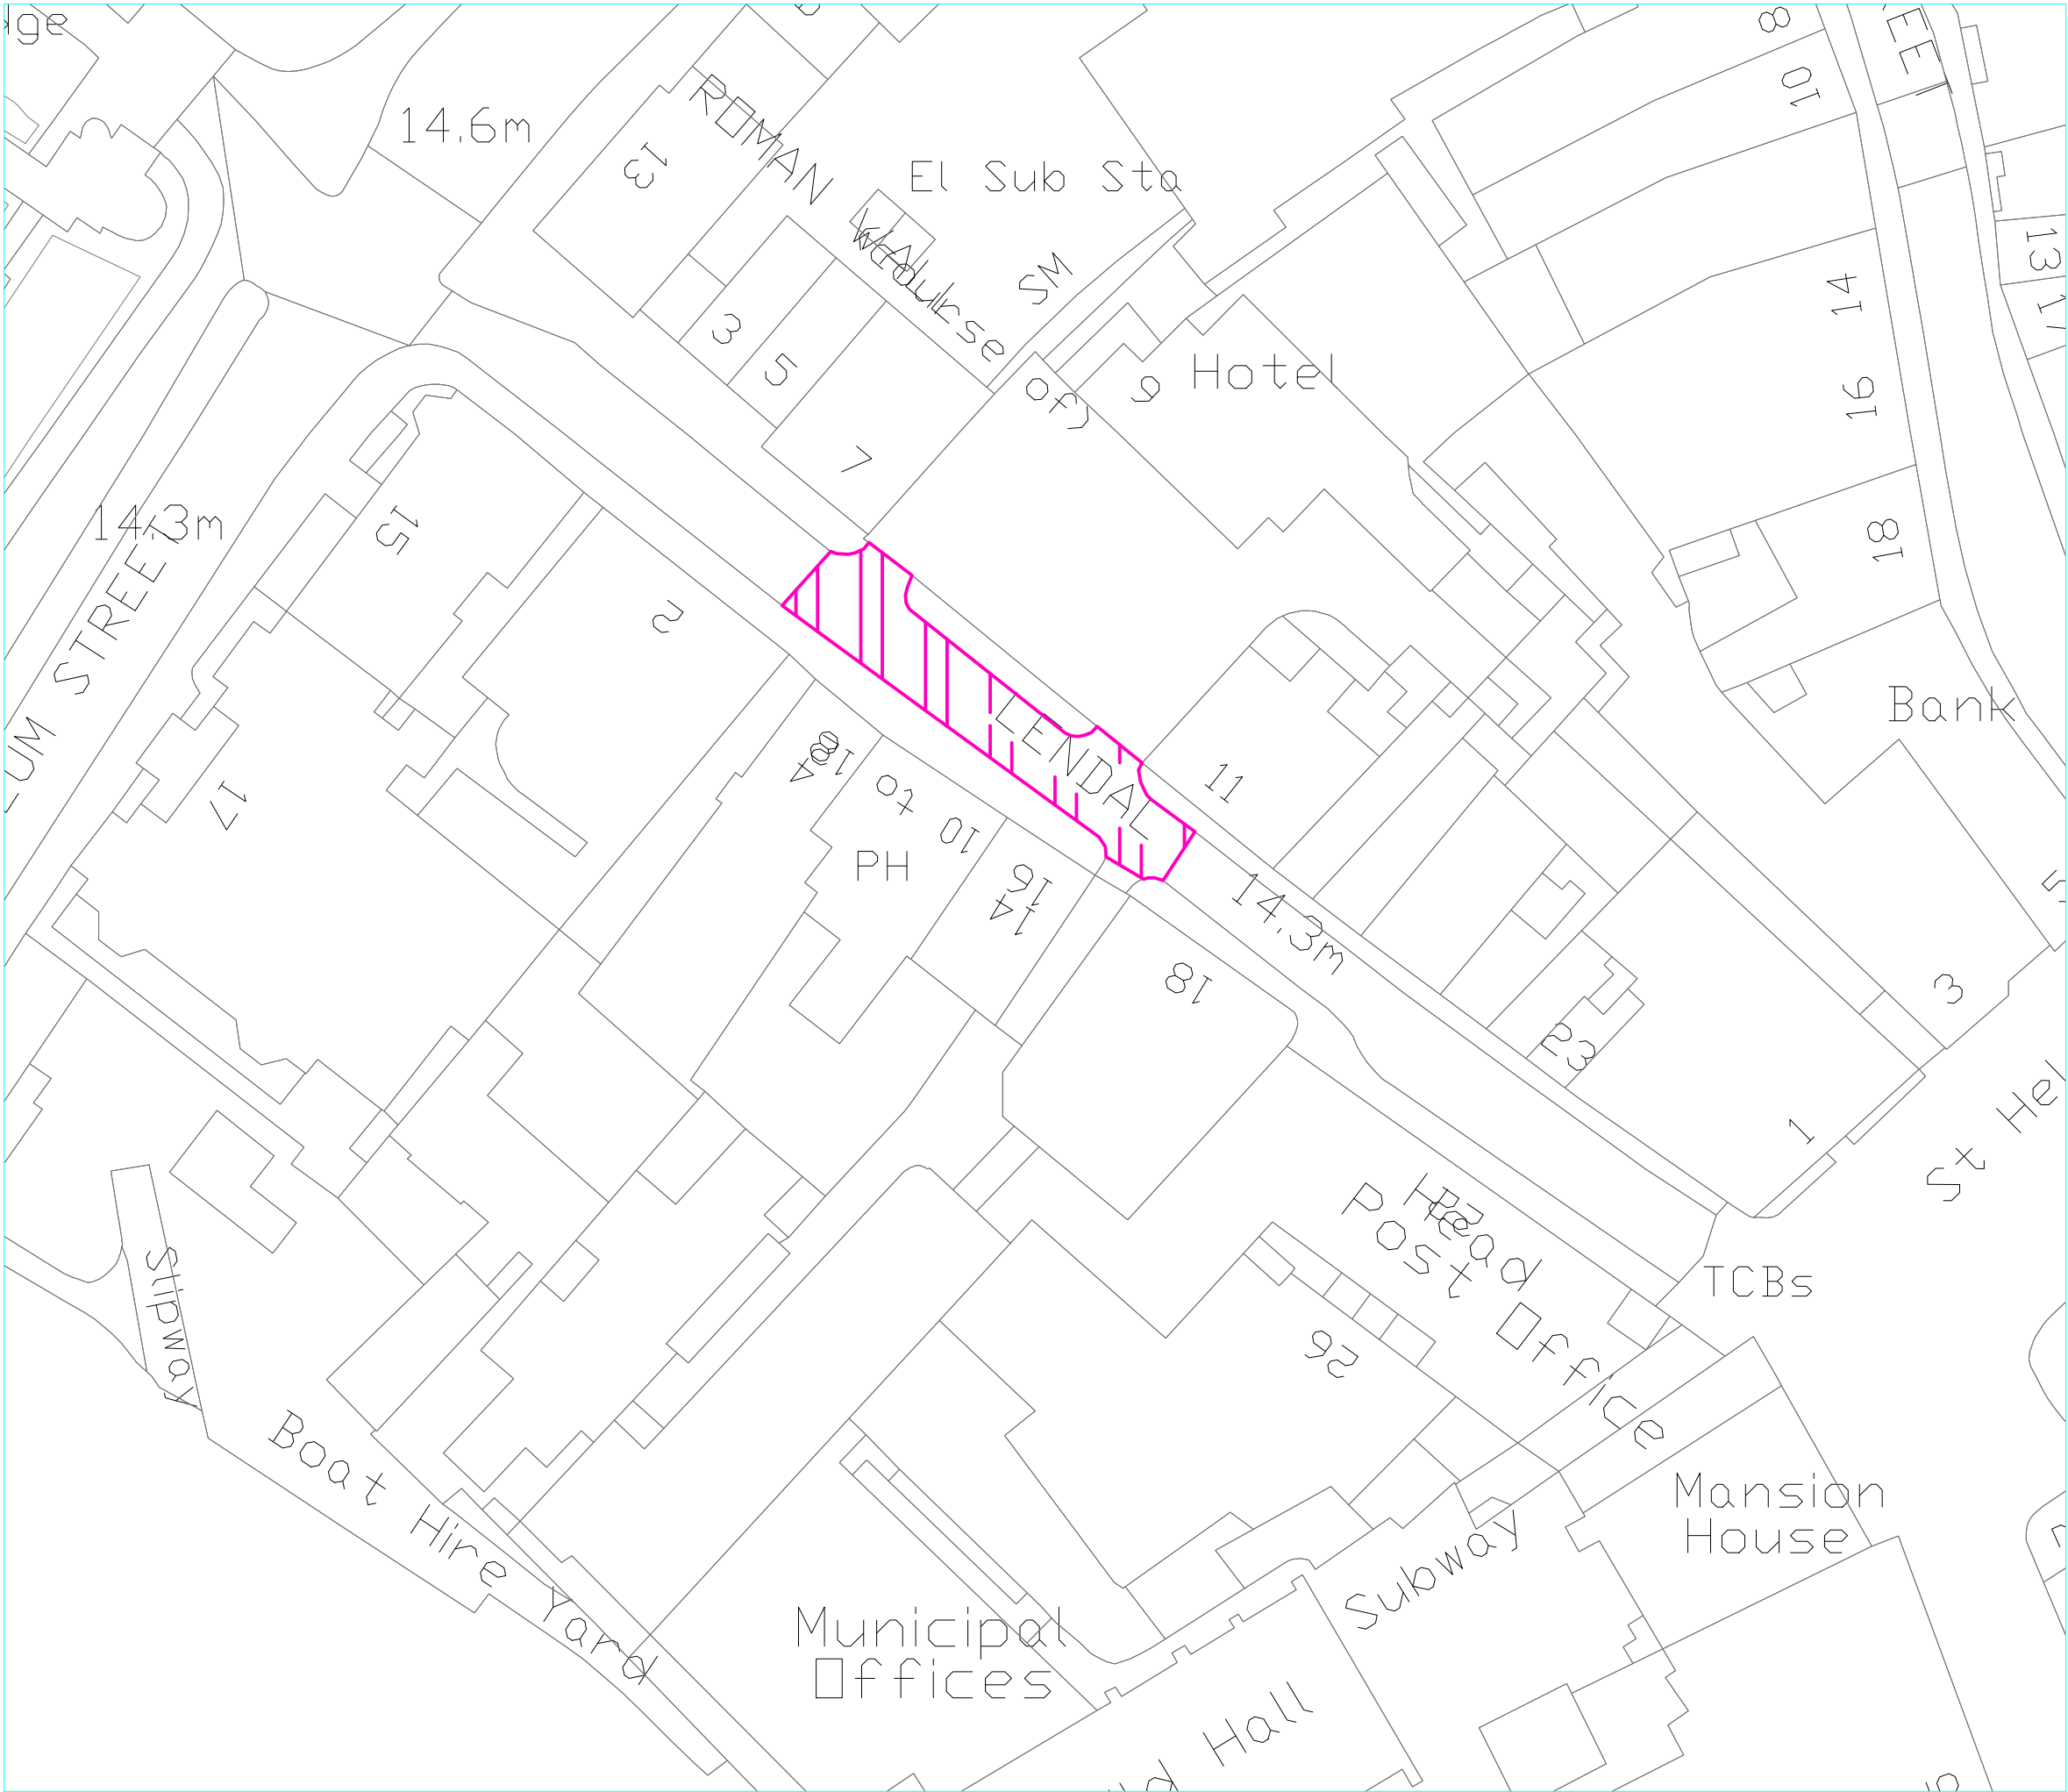

NOTES:

High pedestrian traffic
Conservation area
Hotel within site
4m wide min- needs closure

©CROWN COPYRIGHT.City of York Council OS Licence No. 1000 20818

DRAWING STATUS

Revision	By	Checked	Approved	Date	Description

**CITY OF YORK COUNCIL**
Highways - Transport Projects and Delivery Team
Eco Depot, Hazel Court, James Street, York, YO11 3DS
www.york.gov.uk

Project
Lendal
Large Patch
191m2

Drawing
RW :LE LP 01

Drawn by	RW	Date:	21/9/20
Checked by		Date:	XXXXXX
Authorised by		Date:	XXXXXX

Drawing No.	Revision
RW LE LP 01	-

Drawing Scale:	NTS	A3
CAD Filename:		Plot Scale: 1:00