



CITY & ENVIRONMENTAL SERVICES

HIGHWAY MAINTENANCE SERVICES

PROGRAMME OF WORKS 2022 / 2023



LARGE PATCHING 2022-2023

Highway Maintenance Services
Hazel Court
James Street
YORK
YO10 3DS



JAN 2022

LTP LARGE PATCHING

ITEM	1		
LOCATION	Lady Rd		
ROAD NO			
WARD/PARISH	Clifton		
SCHEME DRAWING NO			
DESCRIPTION OF WORK	- 444m² 40mm AC10 RESURFACING - 150m² 60mm AC20 DEEPER PATCHING		
SPECIFICATION RECOMMENDATION			
CW WIDTH	5.7	FW WIDTH	
CW LENGTH	75	FW LENGTH	
CW AREA	444	FW AREA	
FEE			
TOTAL ESTIMATE	£33,000		

NOTES	- RESIDENTIAL AREA - ON STREET UNRESTRICTED PARKING - 20MPH SPEED LIMIT - DEAD END ROAD - KERB CHECK IS HIGHER THAN 100mm IN AREAS, POTENTIAL TO OVERLAY PARTS - ROAD CLOSURE
-------	---

File name \\UK.WSP\GROUP\COMMON\DATA\PROJECTS\70079917-023-100 LADY ROAD CLIFTON.DWG, printed on 23 November 2021 12:12:37, by Pringle, David

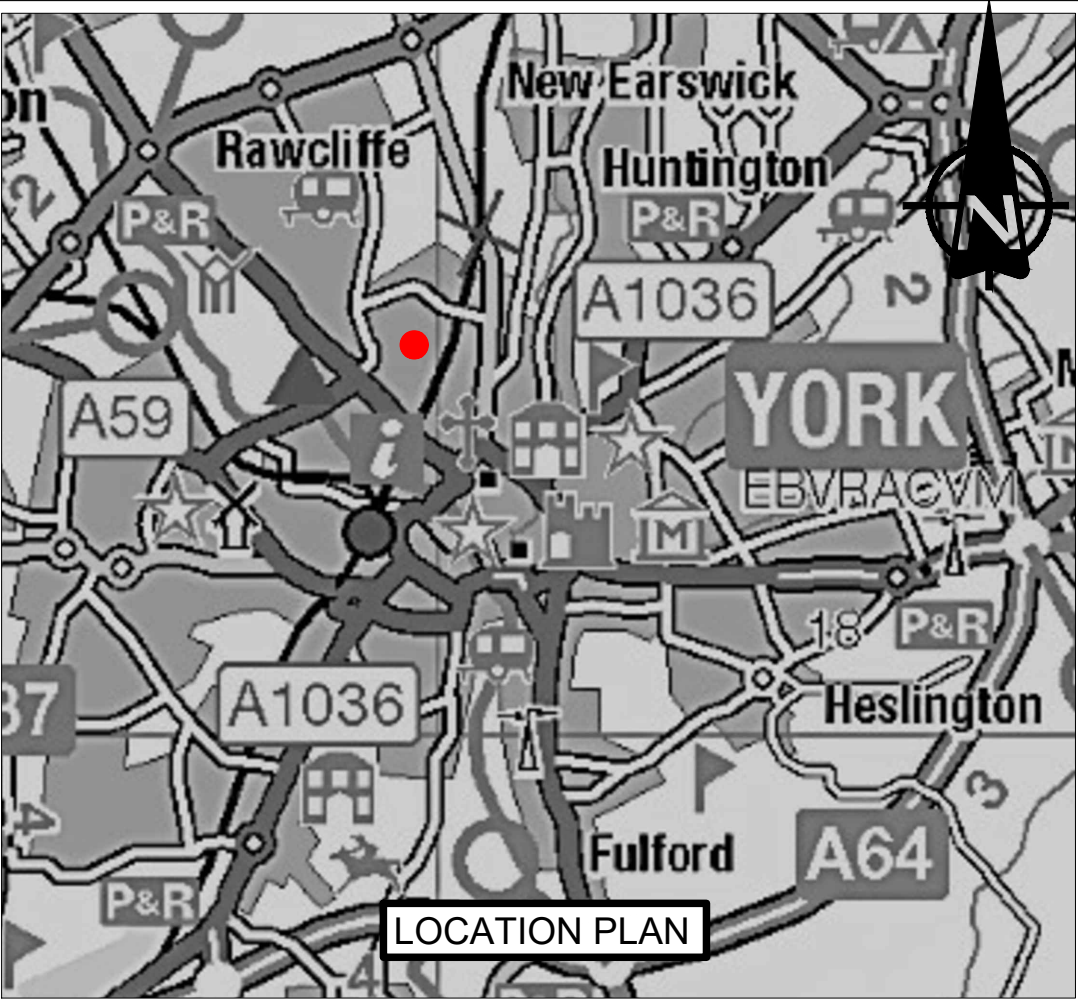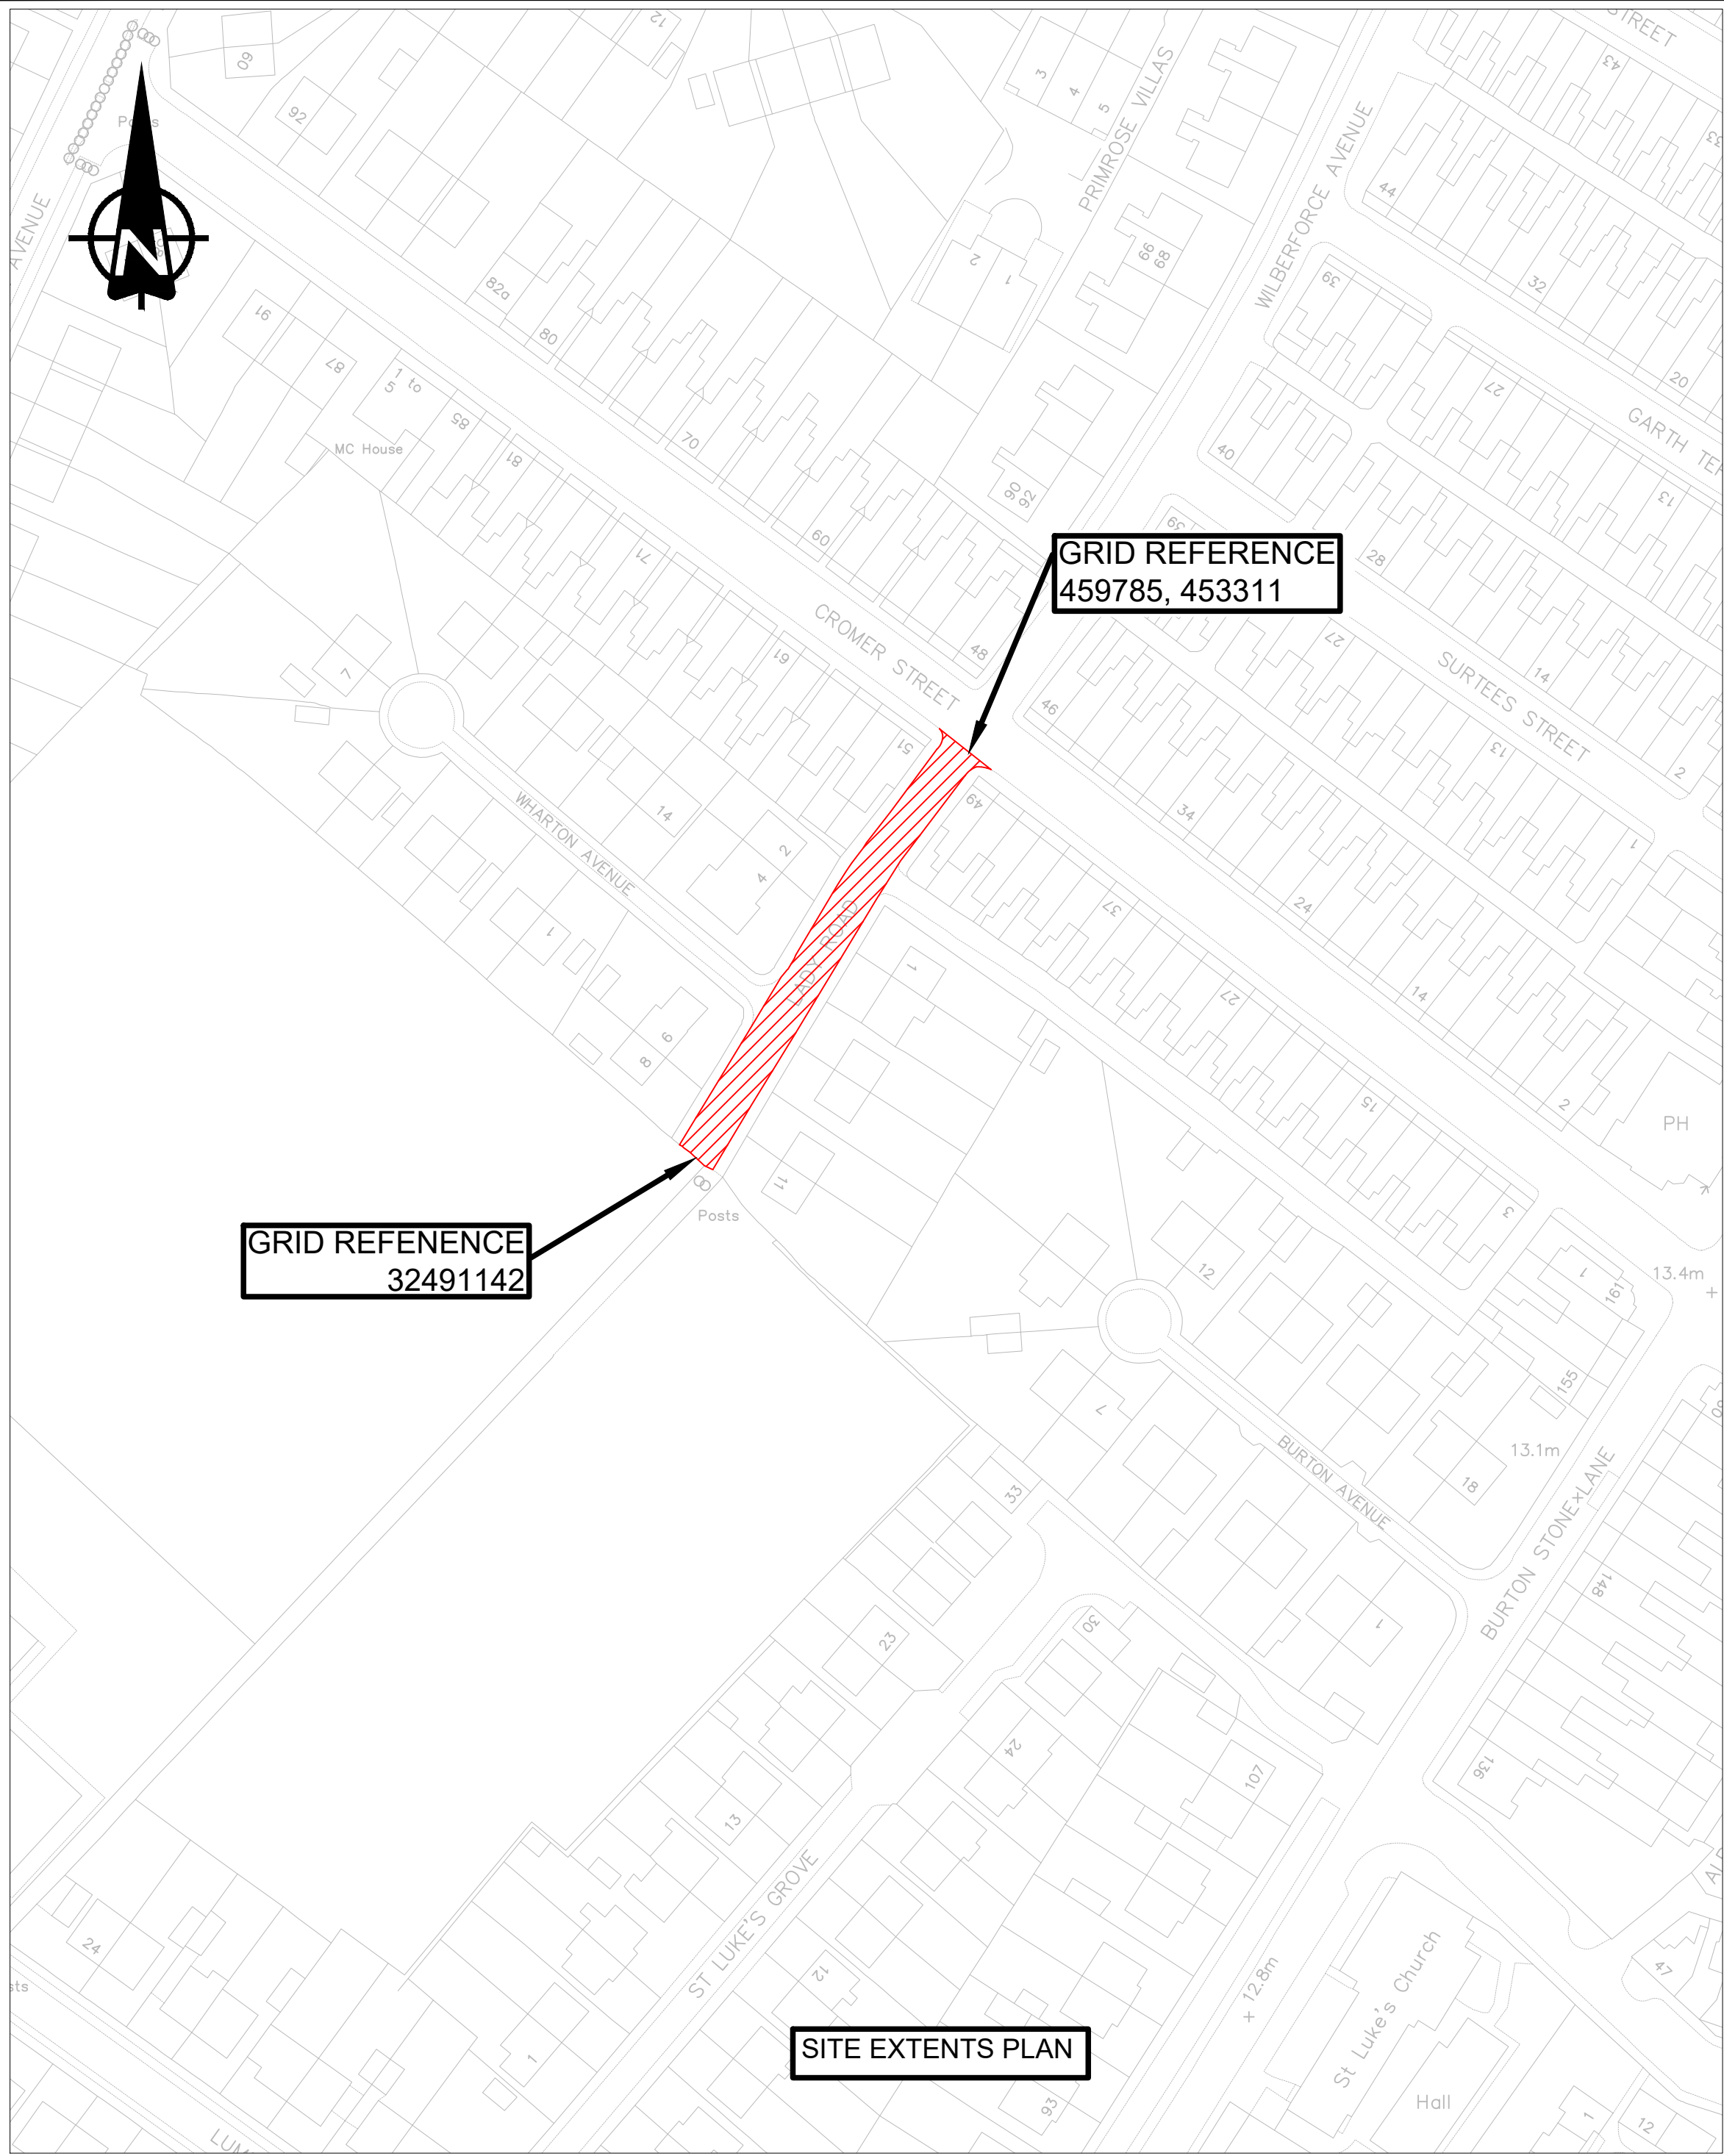

NOTES:

- TREATMENT - PATCHING**
- 444m² 40mm AC10 RESURFACING
 - 150m² 60mm AC20 DEEPER PATCHING

SITE INFORMATION + HSE

- RESIDENTIAL AREA
- ON STREET UNRESTRICTED PARKING
- 20MPH SPEED LIMIT
- DEAD END ROAD
- KERB CHECK IS HIGHER THAN 100mm IN AREAS, POTENTIAL TO OVERLAY PARTS
- ROAD CLOSURE

DRAWING NOTES

- DRAWING IS BASED ON ORDNANCE SURVEY BACKGROUND WHICH MAY CONTAIN DISCREPANCIES.

DO NOT SCALE

KEY:

- LOCATION OF WORKS - LADY ROAD.
- ▨ SITE EXTENTS.

This map is reproduced from Ordnance Survey material with the permission of Ordnance Survey on behalf of the Controller of Her Majesty's Stationery Office © Crown copyright. Unauthorised reproduction infringes Crown copyright and may lead to prosecution or civil proceedings. City of York Council. 100020818

P01	01/11/2021	TAD	FIRST ISSUE	SP	SP
REV	DATE	BY	DESCRIPTION	CHK	APP

DRAWING STATUS:	S2 - FOR INFORMATION
-----------------	----------------------



Dale House, Mount View, Standard Way, Northallerton
DL6 2YD, UK
wsp.com

CLIENT:



PROJECT:

CITY OF YORK COUNCIL
LADY ROAD.

TITLE:

LARGE PATCHING



SCALE @ A2:	NTS	CHECKED:	SD	APPROVED:	SP
PROJECT No:	70079917	DESIGNED:	TAD	DRAWN:	TAD
				DATE:	November 21
DRAWING No:	70079917-023-100				REV:
					P01

© WSP UK Ltd

LTP LARGE PATCHING

ITEM	2		
LOCATION	Corner Close		
ROAD NO			
WARD/PARISH	Wigginton		
SCHEME DRAWING NO			
DESCRIPTION OF WORK	Patching and concrete repairs		
<i>SPECIFICATION RECOMMENDATION</i>	- 280.5m<sup>2</sup> 40mm AC10 PATCHING
- 85m<sup>2</sup> CONCRETE REPAIR		
CW WIDTH	5.6	FW WIDTH	
CW LENGTH	146	FW LENGTH	
CW AREA	280	FW AREA	
FEE			
TOTAL ESTIMATE	£30,000		
NOTES	- RESIDENTIAL
- ON STREET UNRESTRICTED PARKING
- 30MPH SPEED LIMIT
- NO THROUGH ROAD
- CONCRETE ROAD CONSTRUCTION IN AREAS
- ROAD CLOSURE		

File name \\UK.WSPGROUP.COM\CENTRAL DATA\PROJECTS\70079971 - CYC - HIGHWAYS CAPITAL WORKS 21-22\03 WIP\22-23 SCHEMES\PLANS (LOCATION, ESTIMATE)\70079971-023-101 CORNER CLOSE WIGGINTON DWG, printed on 23 November 2021 12:18:09, by Pringle, David

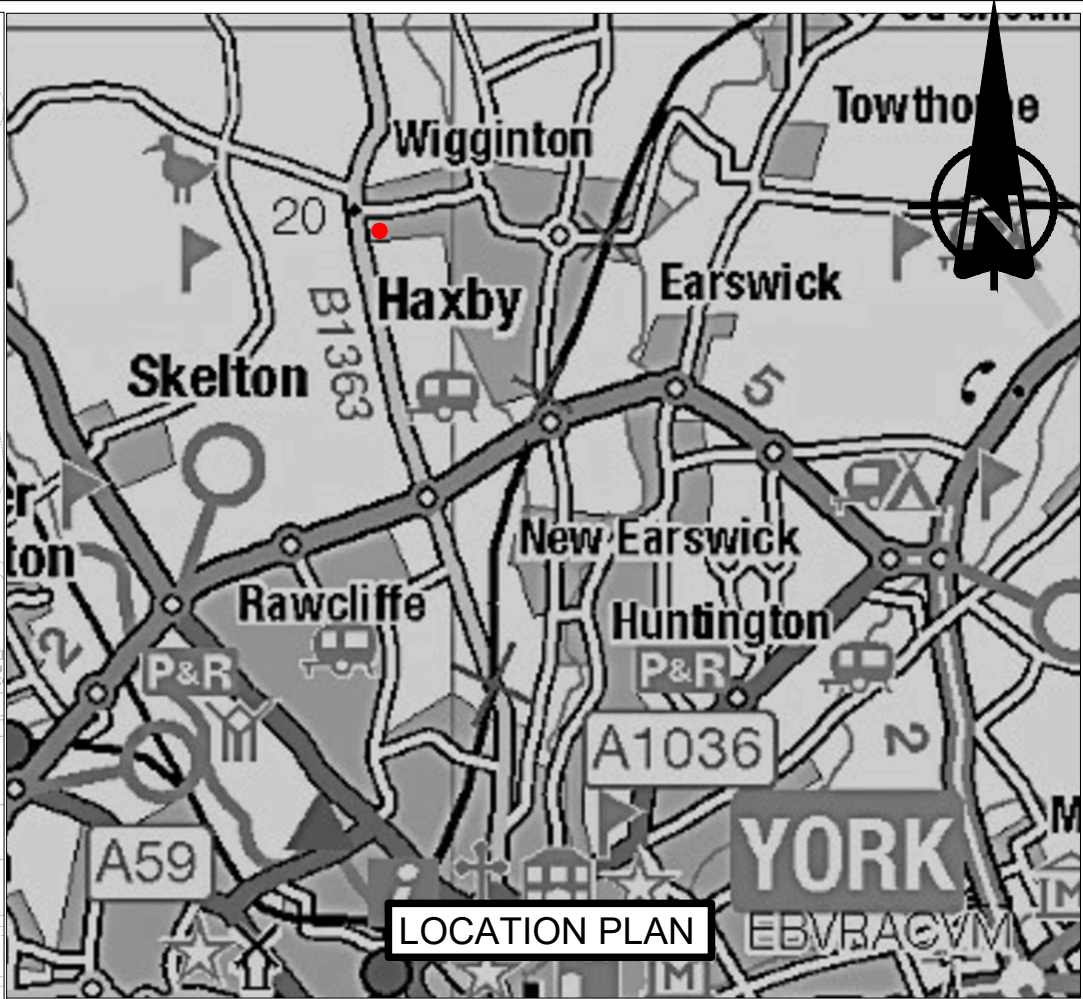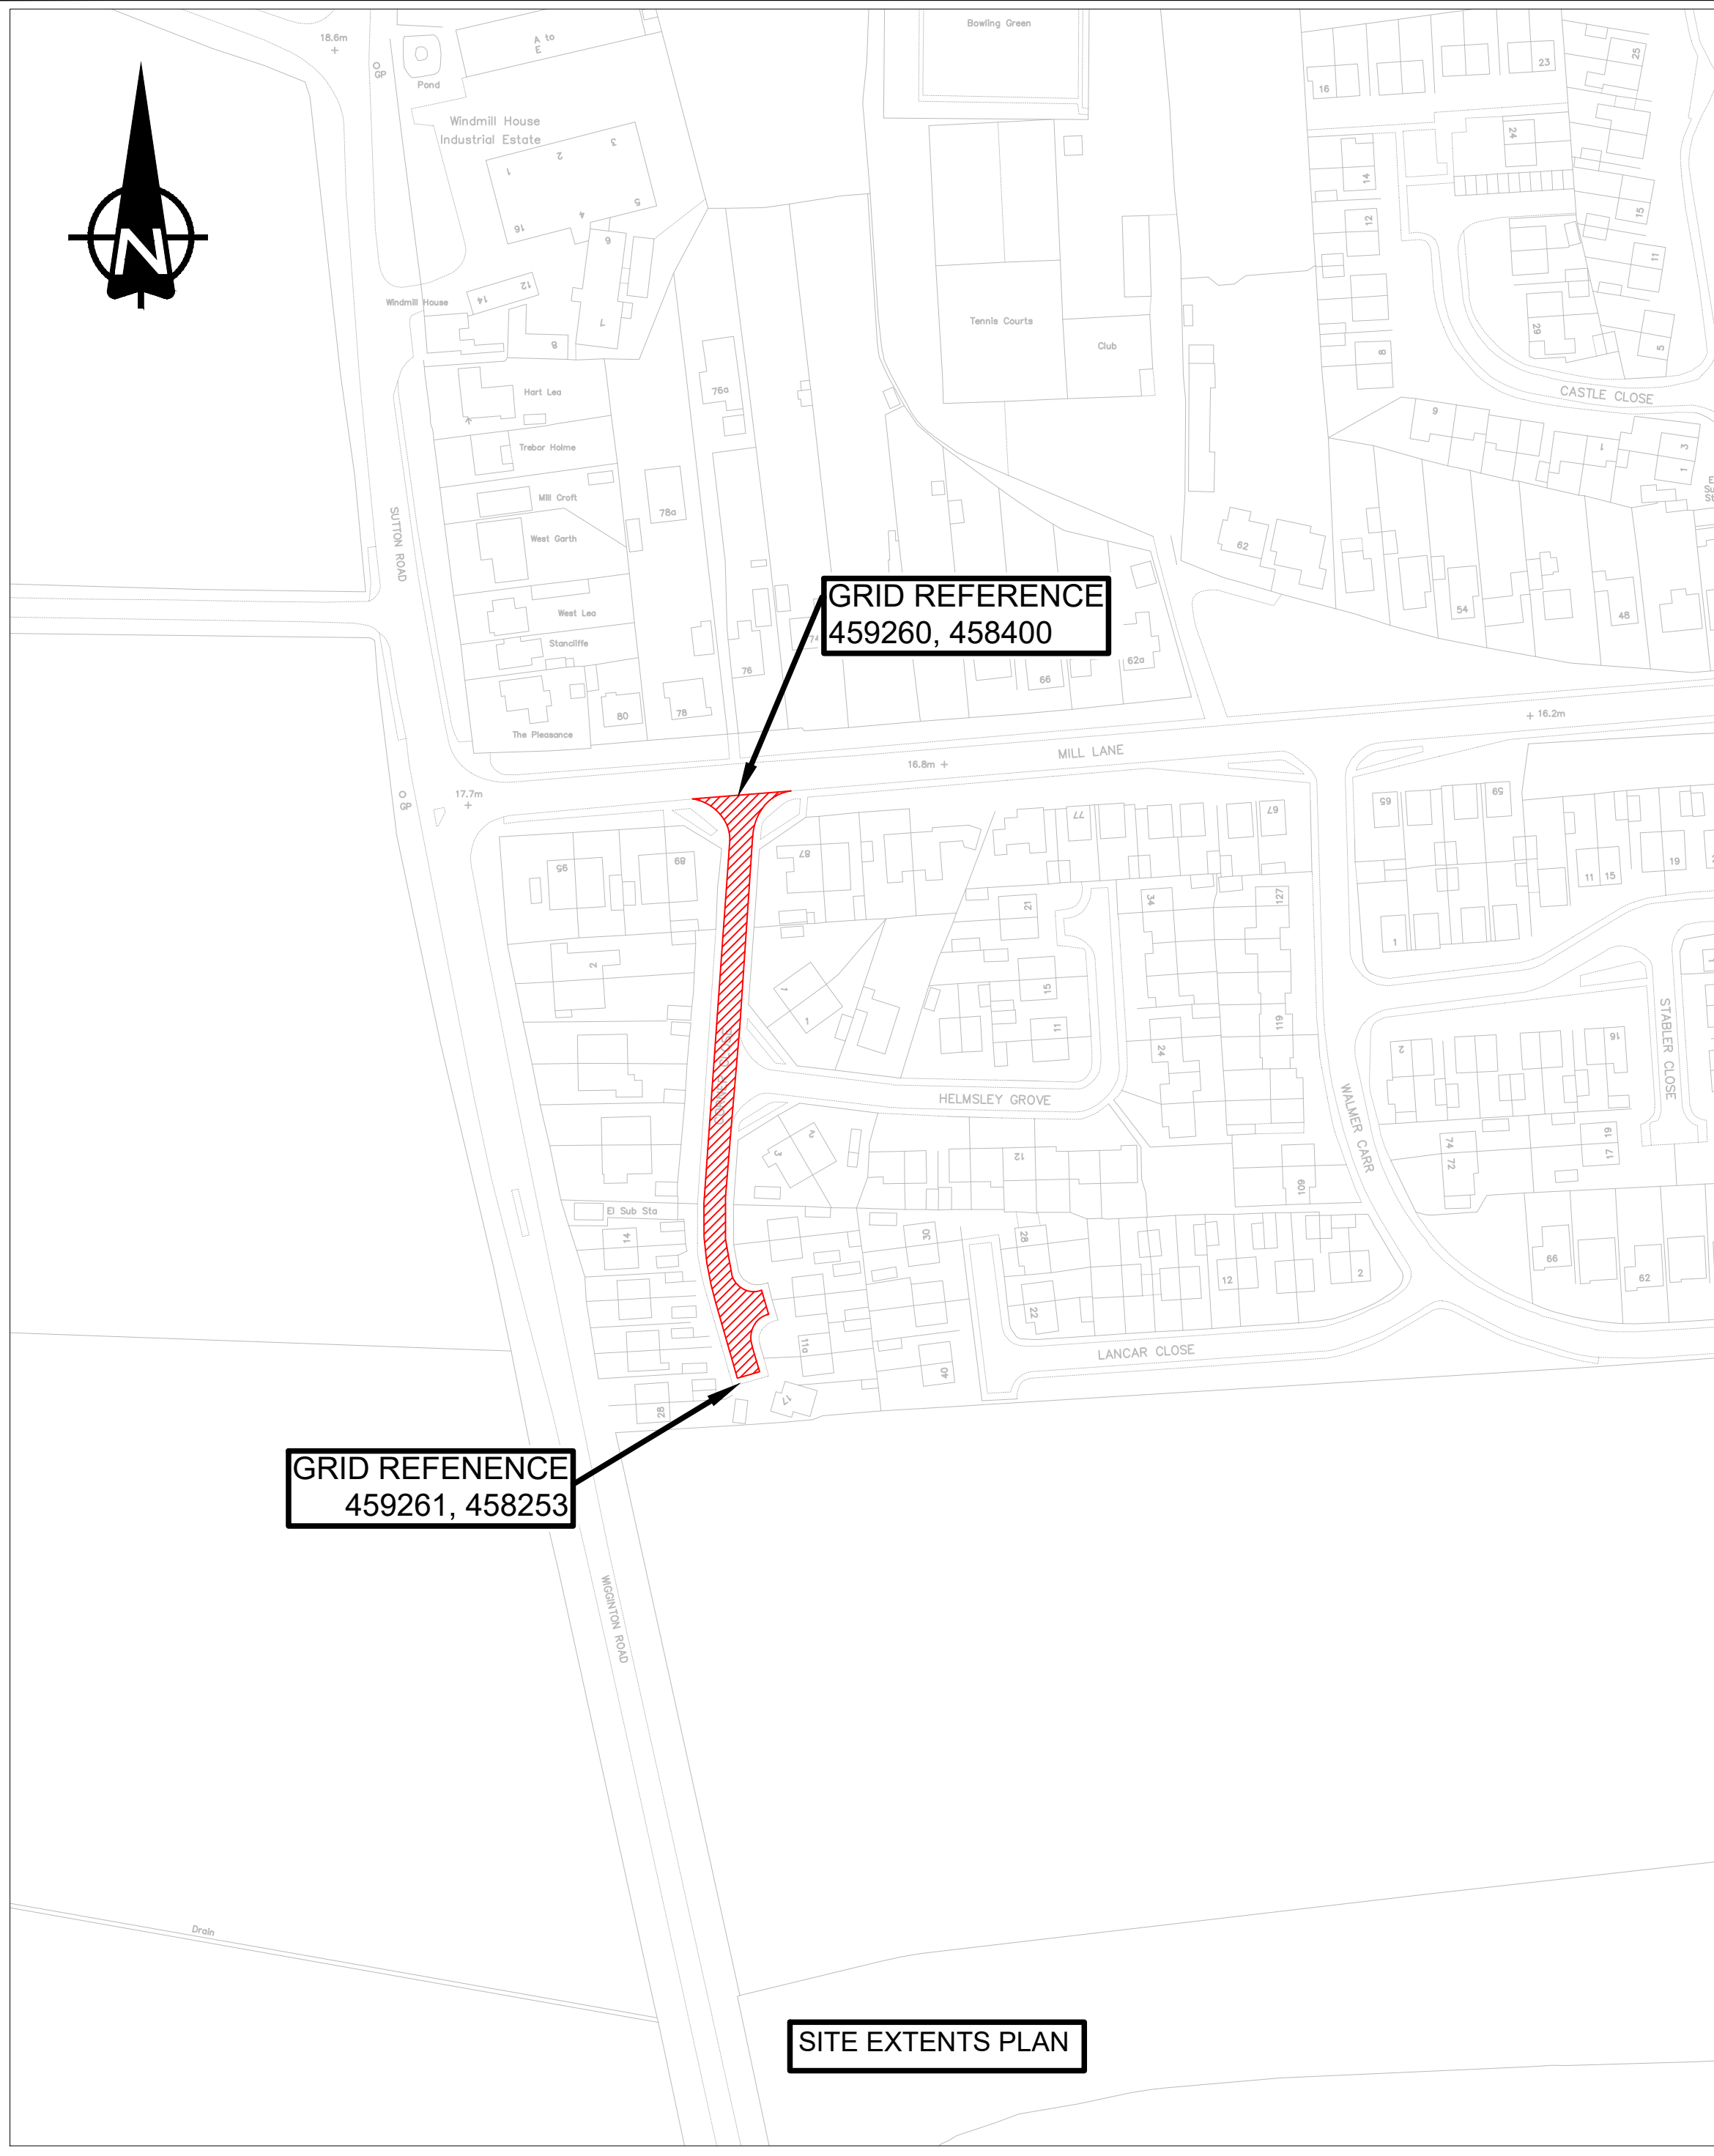

NOTES:

- TREATMENT - PATCHING**
- 280.5m² 40mm AC10 PATCHING
 - 85m² CONCRETE REPAIR

SITE INFORMATION + HSE

- RESIDENTIAL
- ON STREET UNRESTRICTED PARKING
- 30MPH SPEED LIMIT
- NO THROUGH ROAD
- CONCRETE ROAD CONSTRUCTION IN AREAS
- ROAD CLOSURE

DRAWING NOTES

- DRAWING IS BASED ON ORDNANCE SURVEY BACKGROUND WHICH MAY CONTAIN DISCREPANCIES.

DO NOT SCALE

KEY:

- LOCATION OF WORKS -CORNER CLOSE.
- SITE EXTENTS.

This map is reproduced from Ordnance Survey material with the permission of Ordnance Survey on behalf of the Controller of Her Majesty's Stationery Office © Crown copyright. Unauthorised reproduction infringes Crown copyright and may lead to prosecution or civil proceedings. City of York Council. 100020818

P01	01/11/2021	TAD	FIRST ISSUE	SP	SP
REV	DATE	BY	DESCRIPTION	CHK	APP

DRAWING STATUS:	S2 - FOR INFORMATION
-----------------	----------------------



Dale House, Mount View, Standard Way, Northallerton
DL6 2YD, UK
wsp.com

CLIENT:



PROJECT:

CITY OF YORK COUNCIL
CORNER CLOSE, WIGGINTON

TITLE:

LARGE PATCHING

SCALE @ A2:	NTS	CHECKED:	SD	APPROVED:	SP
PROJECT No:	70079971	DESIGNED:	TAD	DRAWN:	TAD
				DATE:	November 21
DRAWING No:	70079971-023-101				REV:
					P01



© WSP UK Ltd

LTP LARGE PATCHING

ITEM	3		
LOCATION	Burton Stone Lane		
ROAD NO			
WARD/PARISH	Clifton		
SCHEME DRAWING NO			
DESCRIPTION OF WORK	Patching and concrete repairs		
SPECIFICATION RECOMMENDATION	- 837m<sup>2</sup> 40mm AC10 PATCHING
- 213m<sup>2</sup> 100mm PATCHING (60mm AC20 + 40mm AC10)		
CW WIDTH	6	FW WIDTH	
CW LENGTH	1170	FW LENGTH	
CW AREA	837	FW AREA	
FEE			
TOTAL ESTIMATE	£90,500		

NOTES	RESIDENTIAL
- ON STREET PARKING
- BUS ROUTE
- TRAFFIC CALMING- 20 / 30MPH SPEED LIMIT
- SHOPS / CAFES / PUBS / TAKEAWAYS.
- 'YORK MEDICAL GROUP' LOCATED AT JUNCTION WITH CLIFTON
- BUSY ROADS ADJOINING AT EITHER END OF BURTON STONE LANE
- ST LUKE'S CHURCH
- MAIN ACCESS FOR ADJOINING RESIDENTIAL PROPERTIES AND SIDE STREETS
- LOCALISED CLOSURE TO ALLOW ACCESS WHERE POSSIBLE
BUILD OUTS AND TRAFFIC CALMING FEATURES
-------	--

File name \\UK.WSP\GROUP\COM\CENTRAL DATA\PROJECTS\70079971-023-102 BURTON STONE LANE.DWG, printed on 24 November 2021 11:52:42, by Pringle, David

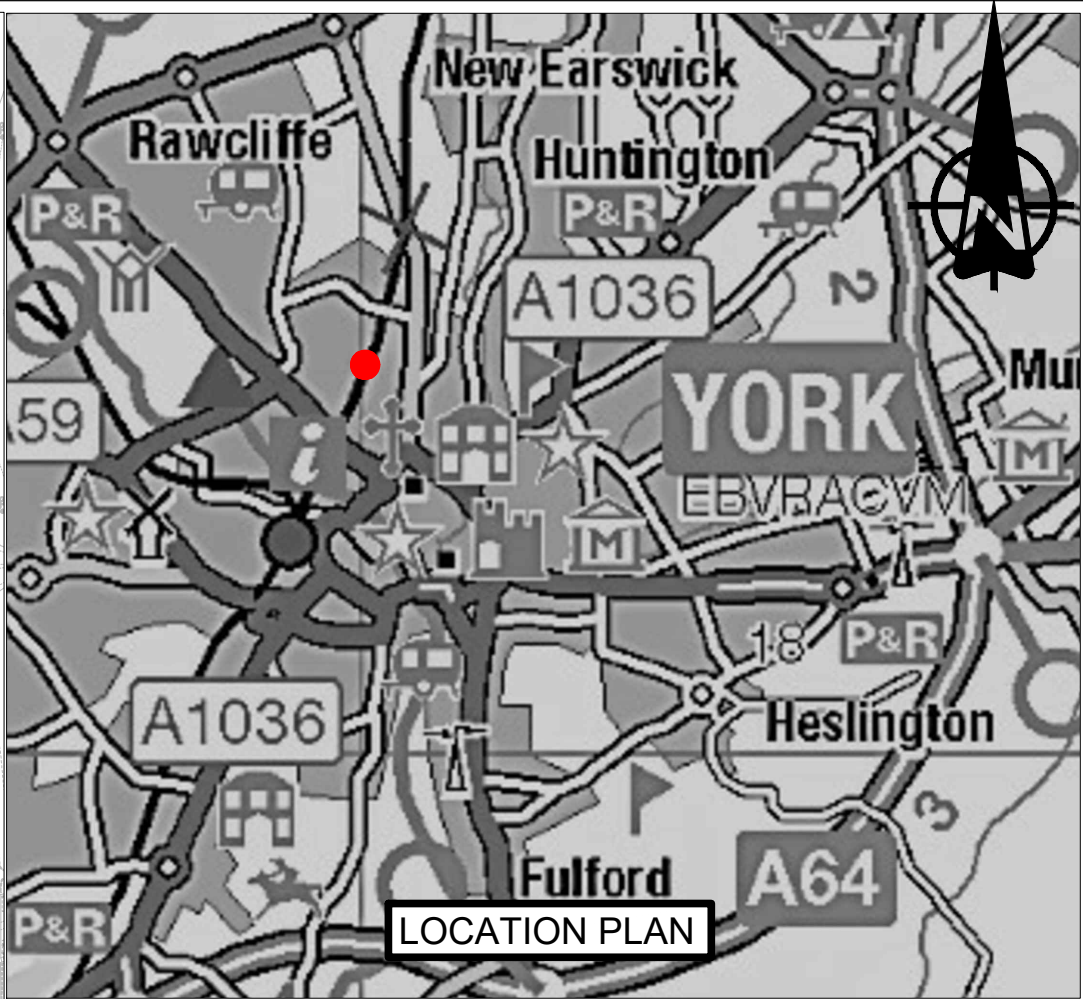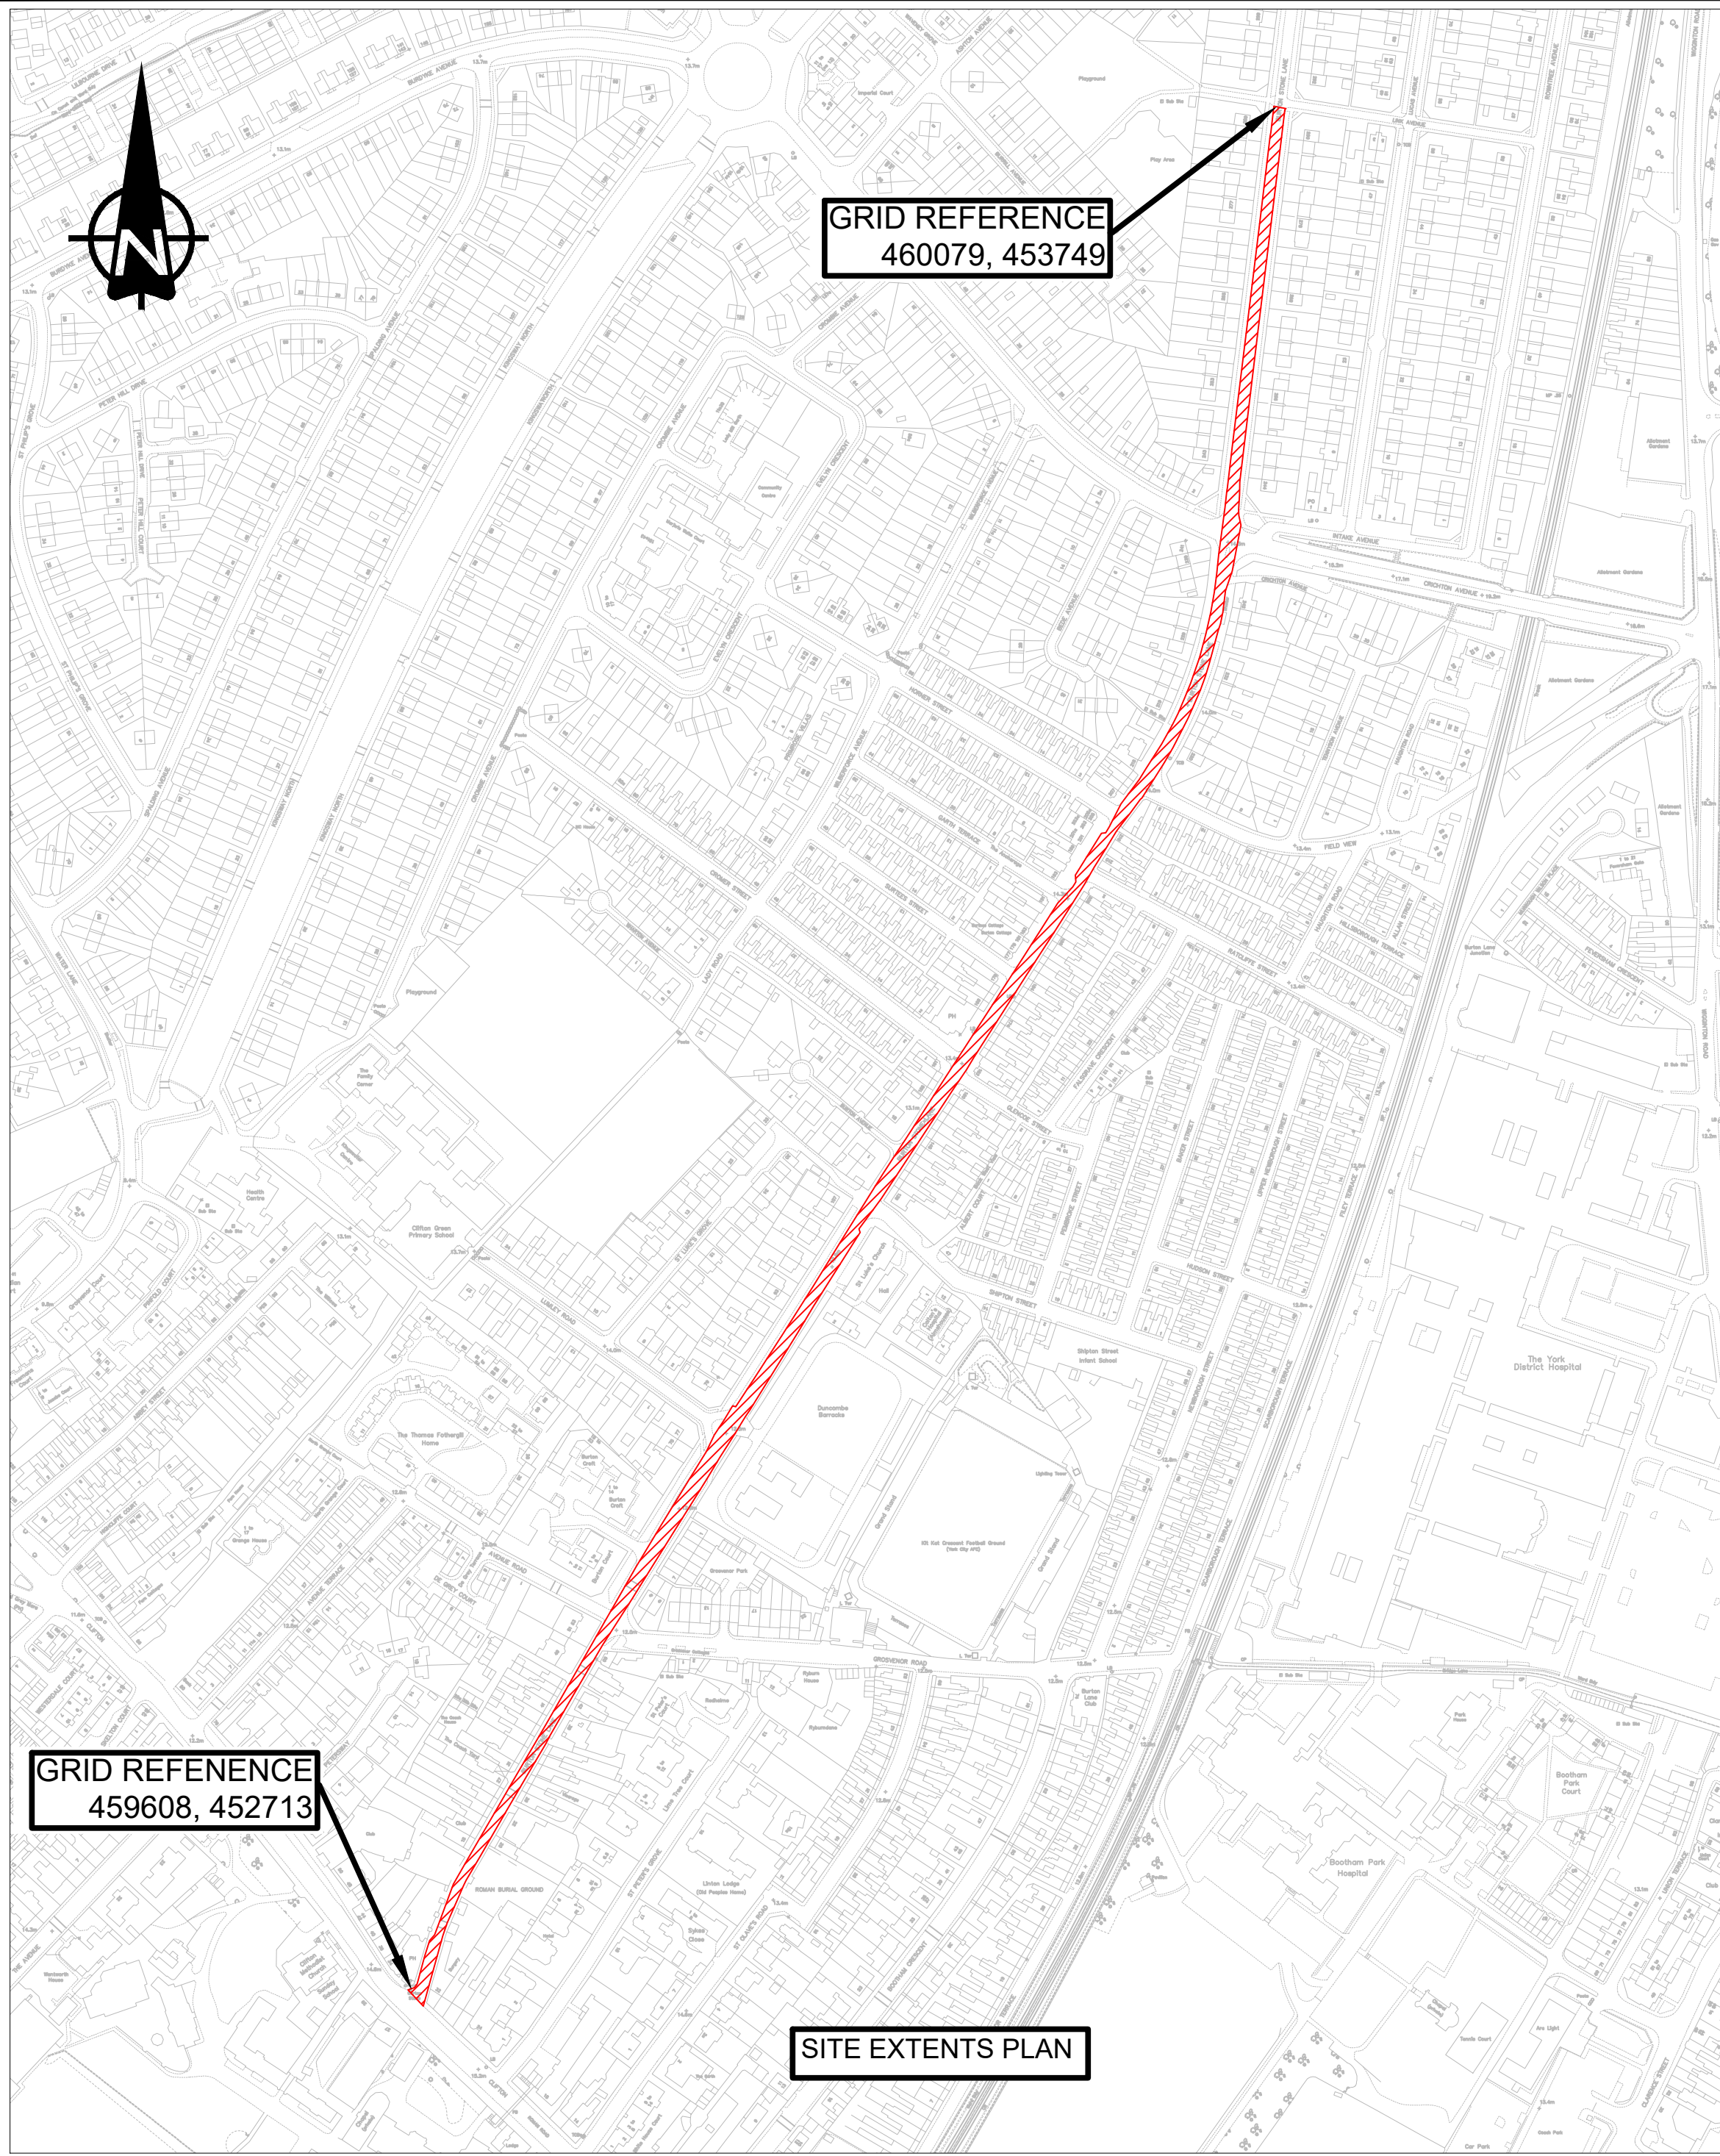

NOTES:

TREATMENT - PATCHING

- 837m² 40mm AC10 PATCHING
- 213m² 100mm PATCHING (60mm AC20 + 40mm AC10)

SITE INFORMATION + HSE

- RESIDENTIAL
- ON STREET PARKING
- BUS ROUTE
- TRAFFIC CALMING
- 20 / 30MPH SPEED LIMIT
- SHOPS / CAFES / PUBS / TAKEAWAYS.
- 'YORK MEDICAL GROUP' LOCATED AT JUNCTION WITH CLIFTON
- BUSY ROADS ADJOINING AT EITHER END OF BURTON STONE LANE
- ST LUKE'S CHURCH
- MAIN ACCESS FOR ADJOINING RESIDENTIAL PROPERTIES AND SIDE STREETS
- LOCALISED CLOSURE TO ALLOW ACCESS WHERE POSSIBLE

DRAWING NOTES

- DRAWING IS BASED ON ORDNANCE SURVEY BACKGROUND WHICH MAY CONTAIN DISCREPANCIES.

DO NOT SCALE

KEY:

- LOCATION OF WORKS - BURTON STONE LANE.
- ▨ SITE EXTENTS.

This map is reproduced from Ordnance Survey material with the permission of Ordnance Survey on behalf of the Controller of Her Majesty's Stationery Office © Crown copyright. Unauthorised reproduction infringes Crown copyright and may lead to prosecution or civil proceedings. City of York Council. 100020818

P01	01/11/2021	TAD	FIRST ISSUE	SP	SP
REV	DATE	BY	DESCRIPTION	CHK	APP

DRAWING STATUS:	S2 - FOR INFORMATION
-----------------	----------------------



Dale House, Mount View, Standard Way, Northallerton
DL6 2YD, UK
wsp.com

CLIENT:	
---------	--

PROJECT:	CITY OF YORK COUNCIL BURTON STONE ROAD.
----------	--

TITLE:	LARGE PATCHING
--------	----------------

SCALE @ A2:	NTS	CHECKED:	SD	APPROVED:	SP
PROJECT No:	70079971	DESIGNED:	TAD	DRAWN:	TAD
DRAWING No:	70079971-023-102	DATE:	November 21	REV:	P01



© WSP UK Ltd

LTP LARGE PATCHING

ITEM	4		
LOCATION	St Marks Grove		
ROAD NO			
WARD/PARISH	Clifton		
SCHEME DRAWING NO			
DESCRIPTION OF WORK	Patching		
SPECIFICATION RECOMMENDATION	- 415m² 40mm AC10 PATCHING		
CW WIDTH	5.7	FW WIDTH	
CW LENGTH	214	FW LENGTH	
CW AREA		FW AREA	
FEE			
TOTAL ESTIMATE	£90,000		

NOTES	- RESIDENTIAL
- 20 MPH SPEED LIMIT
- NO THROUGH ROAD LEADING TO PLAYGROUND
AND SPORTS FIELD
- ON STREET PARKING (BAYS AND UNRESTRICTED)
- ROAD CLOSURE
-------	---

File name: I:\UK\WSPGROUP\COMCENTRAL DATA\PROJECTS\70079971-023-103 ST MARKS GROVE\DWG\122851.dwg, printed on 23 November 2021 12:28:51, by Pingle, David

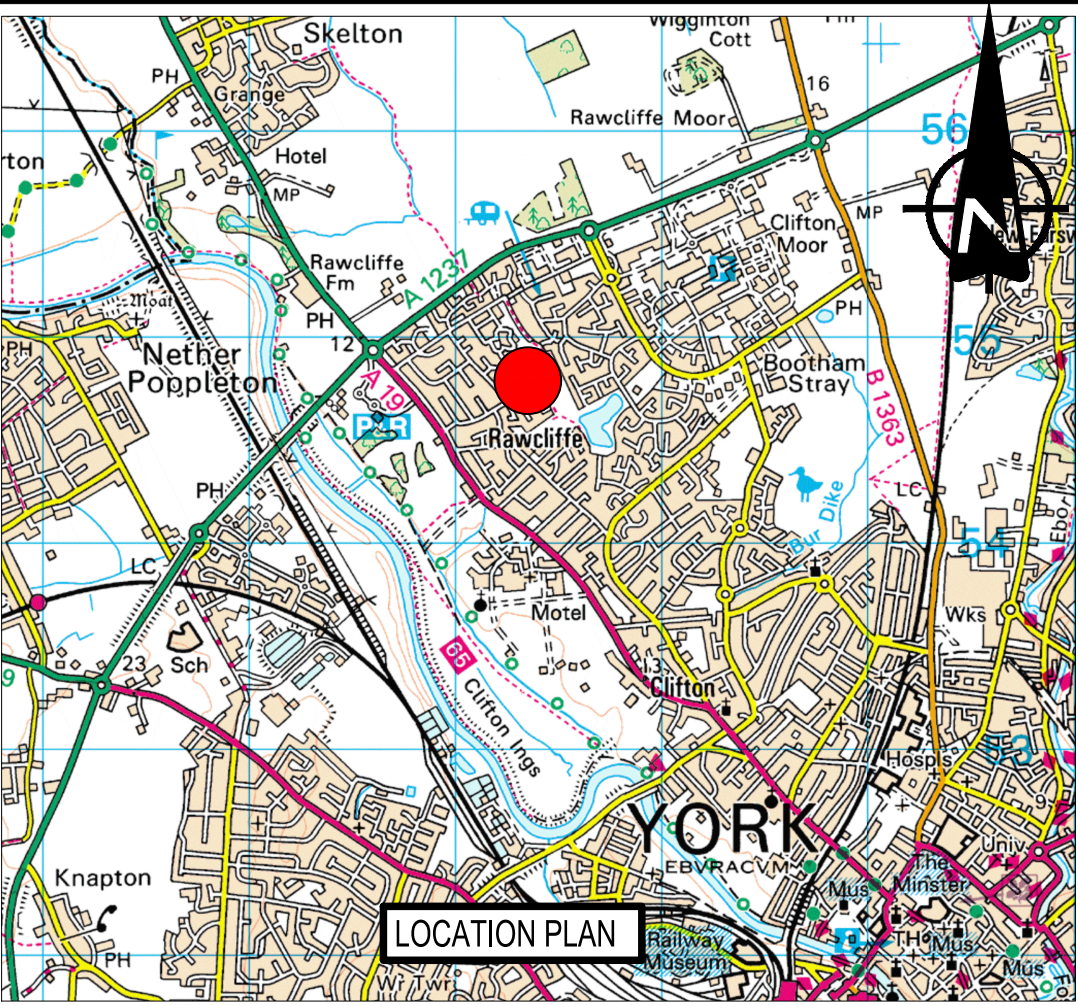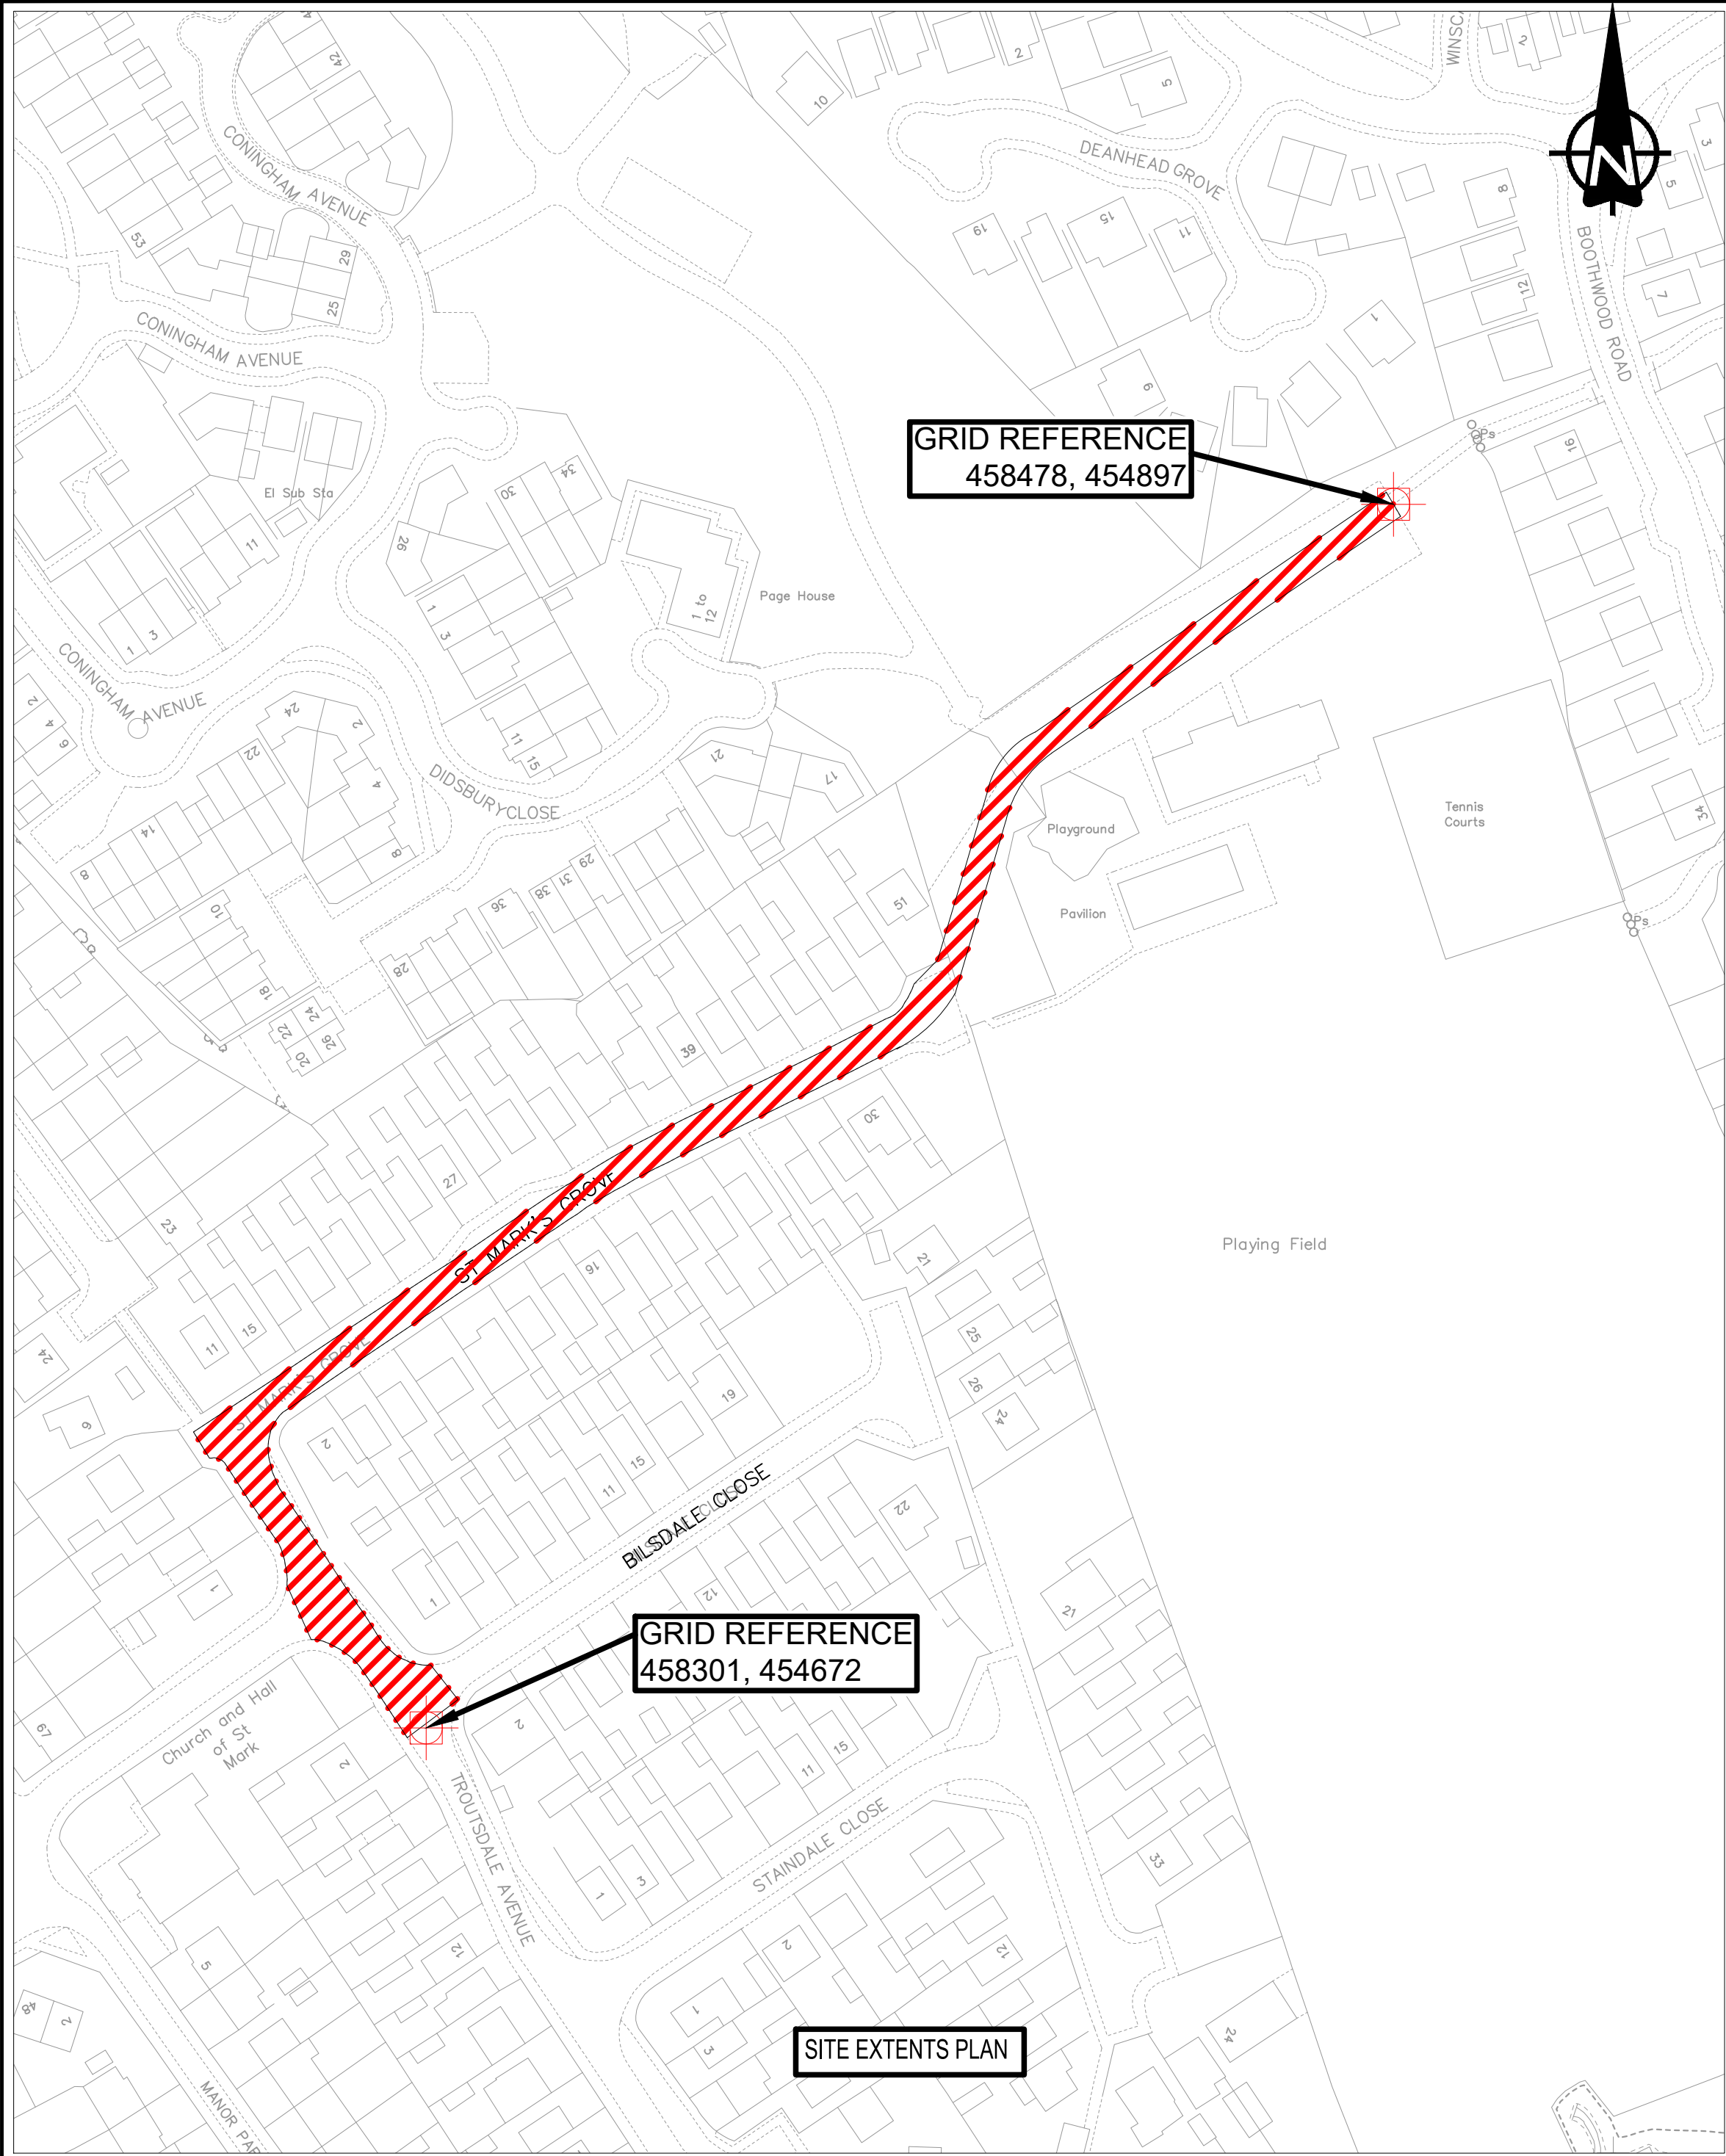

NOTES:

TREATMENT - PATCHING
- 415m² 40mm AC10 PATCHING

SITE INFORMATION + HSE


- RESIDENTIAL
- 20 MPH SPEED LIMIT
- NO THROUGH ROAD LEADING TO PLAYGROUND AND SPORTS FIELD
- ON STREET PARKING (BAYS AND UNRESTRICTED)
- ROAD CLOSURE

DRAWING NOTES

- DRAWING IS BASED ON ORDNANCE SURVEY BACKGROUND WHICH MAY CONTAIN DISCREPANCIES.

DO NOT SCALE

KEY

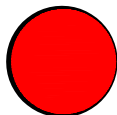-  LOCATION OF WORKS
-  SITE EXTENTS.

This map is reproduced from Ordnance Survey material with the permission of Ordnance Survey on behalf of the Controller of Her Majesty's Stationery Office © Crown copyright. Unauthorised reproduction infringes Crown copyright and may lead to prosecution or civil proceedings. City of York Council. 100020818

P01	01/11/2022	HH	FIRST ISSUE	SD	SP
REV	DATE	BY	DESCRIPTION	CHK	APP

DRAWING STATUS: S2 - FOR INFORMATION



Dale House, Mount View, Standard Way Business Park, Northallerton, DL6 2YD, UK
T+ 44 (0) TBC
wsp.com



PROJECT: CITY OF YORK COUNCIL
ST MARK'S GROVE

TITLE: LARGE PATCHING

SCALE @ A2: NTS	CHECKED: SD	APPROVED: SP
PROJECT No: 70079971	DESIGNED: HH	DRAWN: HH
DRAWING No: 70079971-023-103	DATE: November 21	REV: P01


© WSP UK Ltd

LTP LARGE PATCHING

ITEM	5		
LOCATION	Don Ave		
ROAD NO			
WARD/PARISH	Dringhouses and Woodthorpe		
SCHEME DRAWING NO			
DESCRIPTION OF WORK	Patching		
SPECIFICATION RECOMMENDATION	- 122m² CONCRETE REPAIRS
- 100m² 100mm PATCHING (60mm AC20 +40mm AC10)
- 6m² 40mm (AC10) POTHOLE PATCHING		
CW WIDTH	5	FW WIDTH	
CW LENGTH	336	FW LENGTH	
CW AREA		FW AREA	
FEE			
TOTAL ESTIMATE	£32000		

NOTES	- CONCRETE ROAD CONSTRUCTION
- RESIDENTIAL CUL-DE-SAC
- 20MPH SPEED LIMIT
- ON STREET UNRESTRICTED PARKING
- SALON AT HOUSE ON SWALE AVENUE WHICH
REQUIRES ACCESS FROM
DON AVE
- ROAD CLOSURE, POTENTIALLY GET AWAY WITH
STOP/GO
-------	---

File name: \\UK.WSPGROUP.COM\CENTRAL DATA\PROJECTS\70079971-023-104 DON AVENUE.DWG, printed on 23 November 2021 13:26:26, by Pringle, David

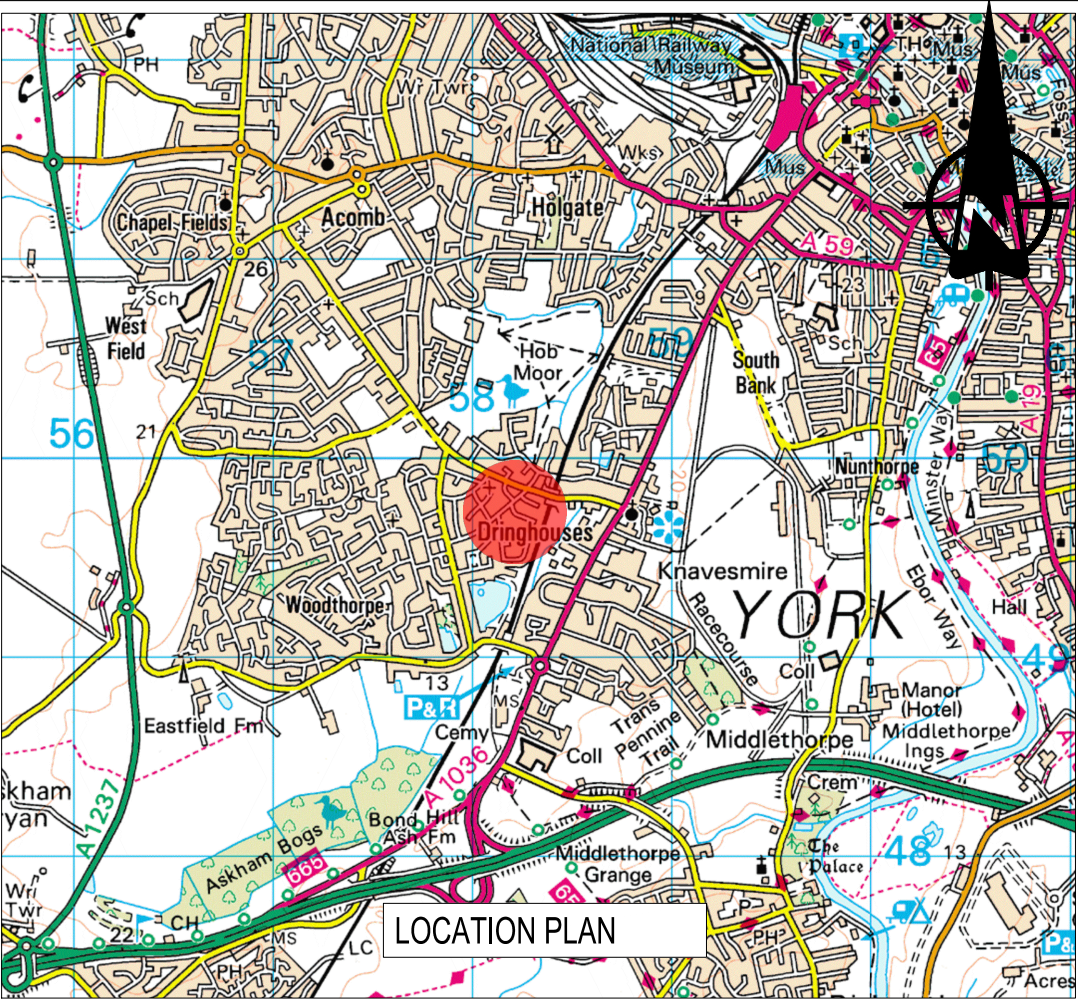

NOTES:

- TREATMENT - PATCHING**
- 122m² CONCRETE REPAIRS
 - 100m² 100mm PATCHING (60mm AC20 +40mm AC10)
 - 6m² 40mm (AC10) POTHOLE PATCHING

SITE INFORMATION + HSE

- CONCRETE ROAD CONSTRUCTION
- RESIDENTIAL CUL-DE-SAC
- 20MPH SPEED LIMIT
- ON STREET UNRESTRICTED PARKING
- SALON AT HOUSE ON SWALE AVENUE WHICH REQUIRES ACCESS FROM DON AVE
- ROAD CLOSURE, POTENTIALLY GET AWAY WITH STOP/GO

DRAWING NOTES

- DRAWING IS BASED ON ORDNANCE SURVEY BACKGROUND WHICH MAY CONTAIN DISCREPANCIES.

DO NOT SCALE

KEY

- LOCATION OF WORKS
- SITE EXTENTS.

This map is reproduced from Ordnance Survey material with the permission of Ordnance Survey on behalf of the Controller of Her Majesty's Stationery Office © Crown copyright. Unauthorised reproduction infringes Crown copyright and may lead to prosecution or civil proceedings. City of York Council. 100020818

P01	01/11/2021	HH	FIRST ISSUE	SP	SP
REV	DATE	BY	DESCRIPTION	CHK	APP

DRAWING STATUS: S2 - FOR INFORMATION



Dale House, Mount View, Standard Way Business Park, Northallerton, DL6 2YD, UK
T+ 44 (0) TBC
wsp.com



PROJECT: CITY of YORK COUNCIL
DON AVENUE

TITLE: LARGE PATCHING

SCALE @ A2:	NTS	CHECKED:	SD	APPROVED:	SP
PROJECT No:	70079971	DESIGNED:	HH	DRAWN:	HH
DRAWING No:	70079971-023-104	DATE:	November 21	REV:	P01

© WSP UK Ltd

LTP LARGE PATCHING

ITEM	6		
LOCATION	Wetherby Rd Rufforth- Village to Mill Ln		
ROAD NO			
WARD/PARISH	Rural West York		
SCHEME DRAWING NO			
DESCRIPTION OF WORK	Patching		
SPECIFICATION RECOMMENDATION	- 395.5m<sup>2</sup> 40mm AC10 PATCHING
- 295m<sup>2</sup> 100mm PATCHING (60mm AC20 + 40mm AC10)		
CW WIDTH	5.9	FW WIDTH	
CW LENGTH	1690	FW LENGTH	
CW AREA		FW AREA	
FEE			
TOTAL ESTIMATE	£72500		

NOTES	RESIDENTIAL WITHIN RUFFORTH
- SHOPS / B&B / POST OFFICE WITHIN RUFFORTH
- PRIMARY SCHOOL LOCATED WITHIN RUFFORTH
- ALL SAINTS CHURCH LOCATED WITHIN RUFFORTH
- BUS ROUTE
- 60 / 30MPH SPEED LIMITS
- BUSY, HIGH SPEED ROAD FROM MILL LANE INTO RUFFORTH
- ROAD CLOSURE
-------	---

NOTES:

TREATMENT - PATCHING

- 395.5m² 40mm AC10 PATCHING
- 295m² 100mm PATCHING (60mm AC20 + 40mm AC10)




SITE INFORMATION + HSE

- RESIDENTIAL WITHIN RUFFORTH
- SHOPS / B&B / POST OFFICE WITHIN RUFFORTH
- PRIMARY SCHOOL LOCATED WITHIN RUFFORTH
- ALL SAINTS CHURCH LOCATED WITHIN RUFFORTH
- BUS ROUTE

- 60 / 30MPH SPEED LIMITS
- BUSY, HIGH SPEED ROAD FROM MILL LANE INTO RUFFORTH
- ROAD CLOSURE

DRAWING NOTES

- DRAWING IS BASED ON ORDNANCE SURVEY BACKGROUND WHICH MAY CONTAIN DISCREPANCIES.

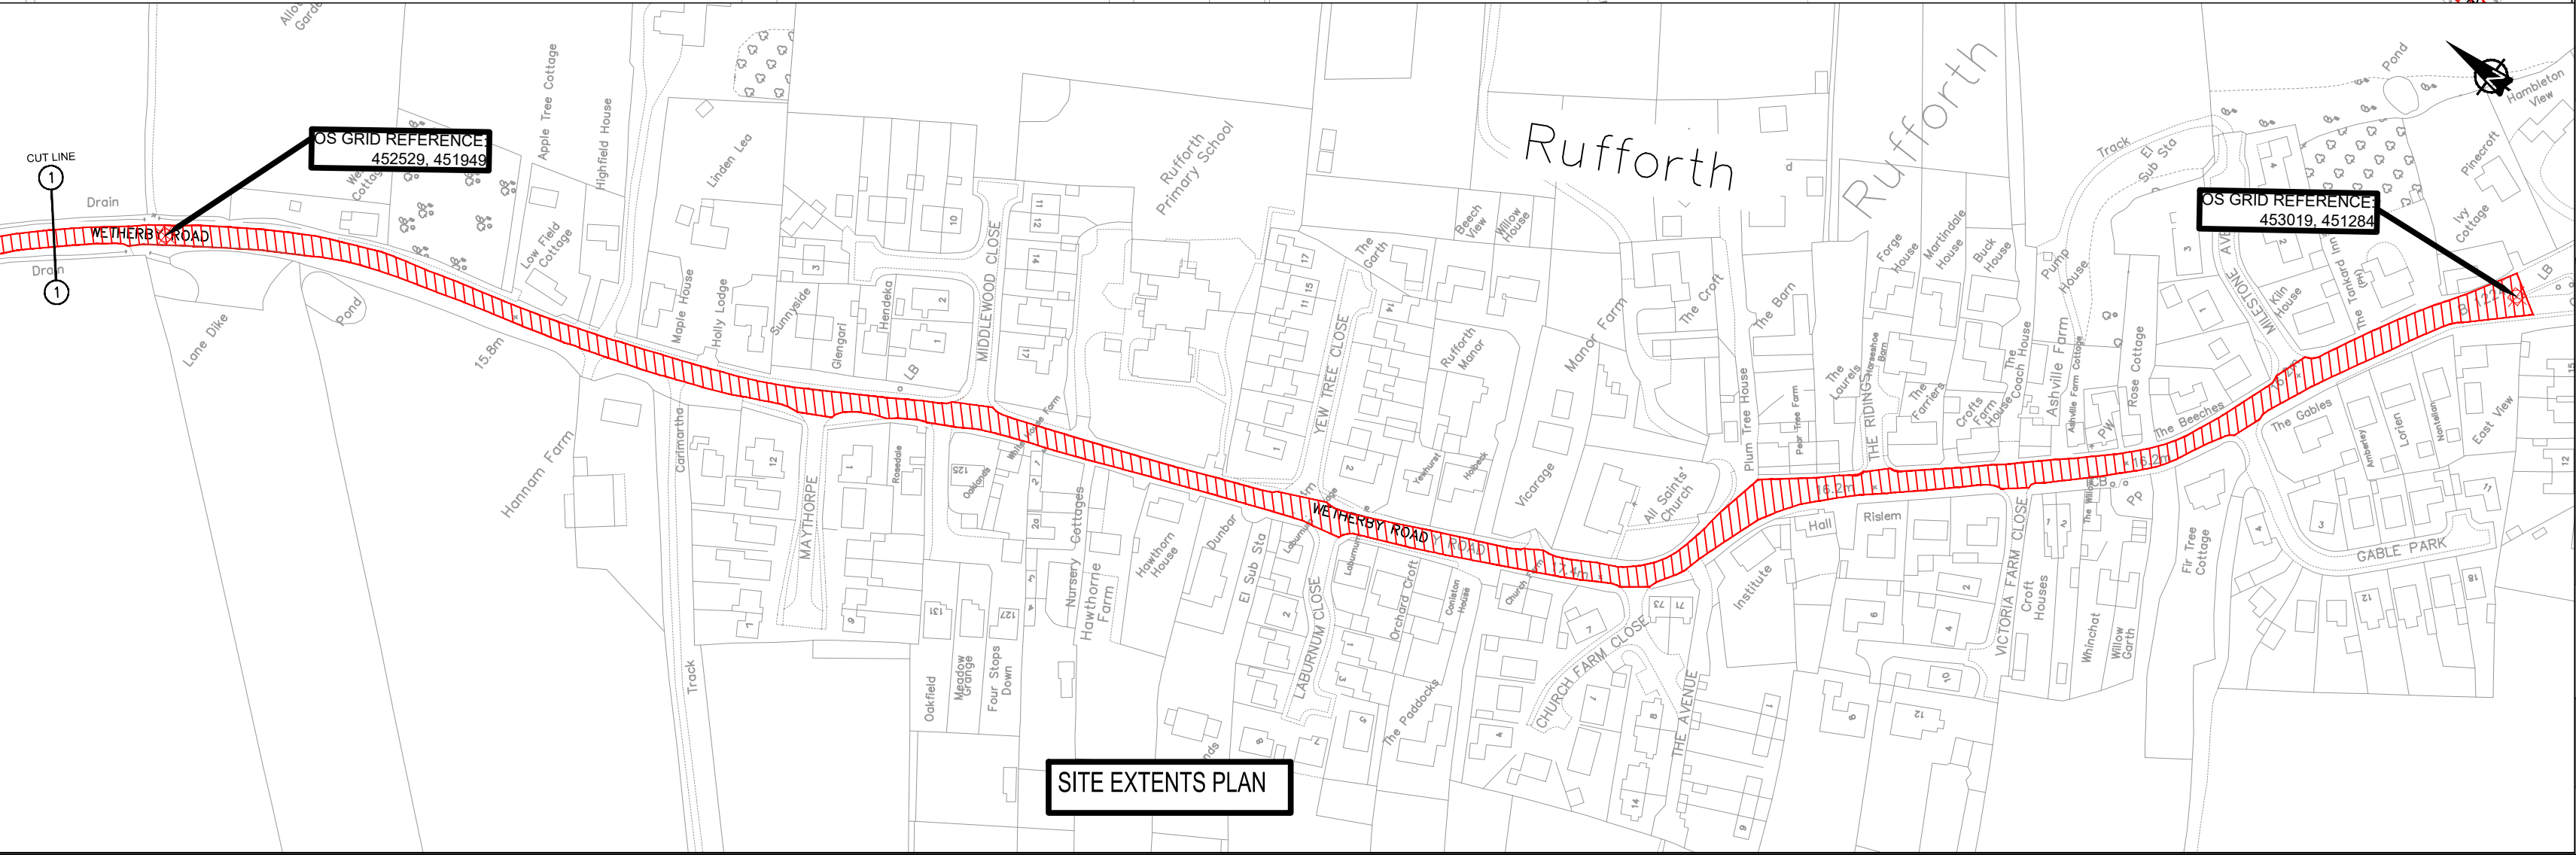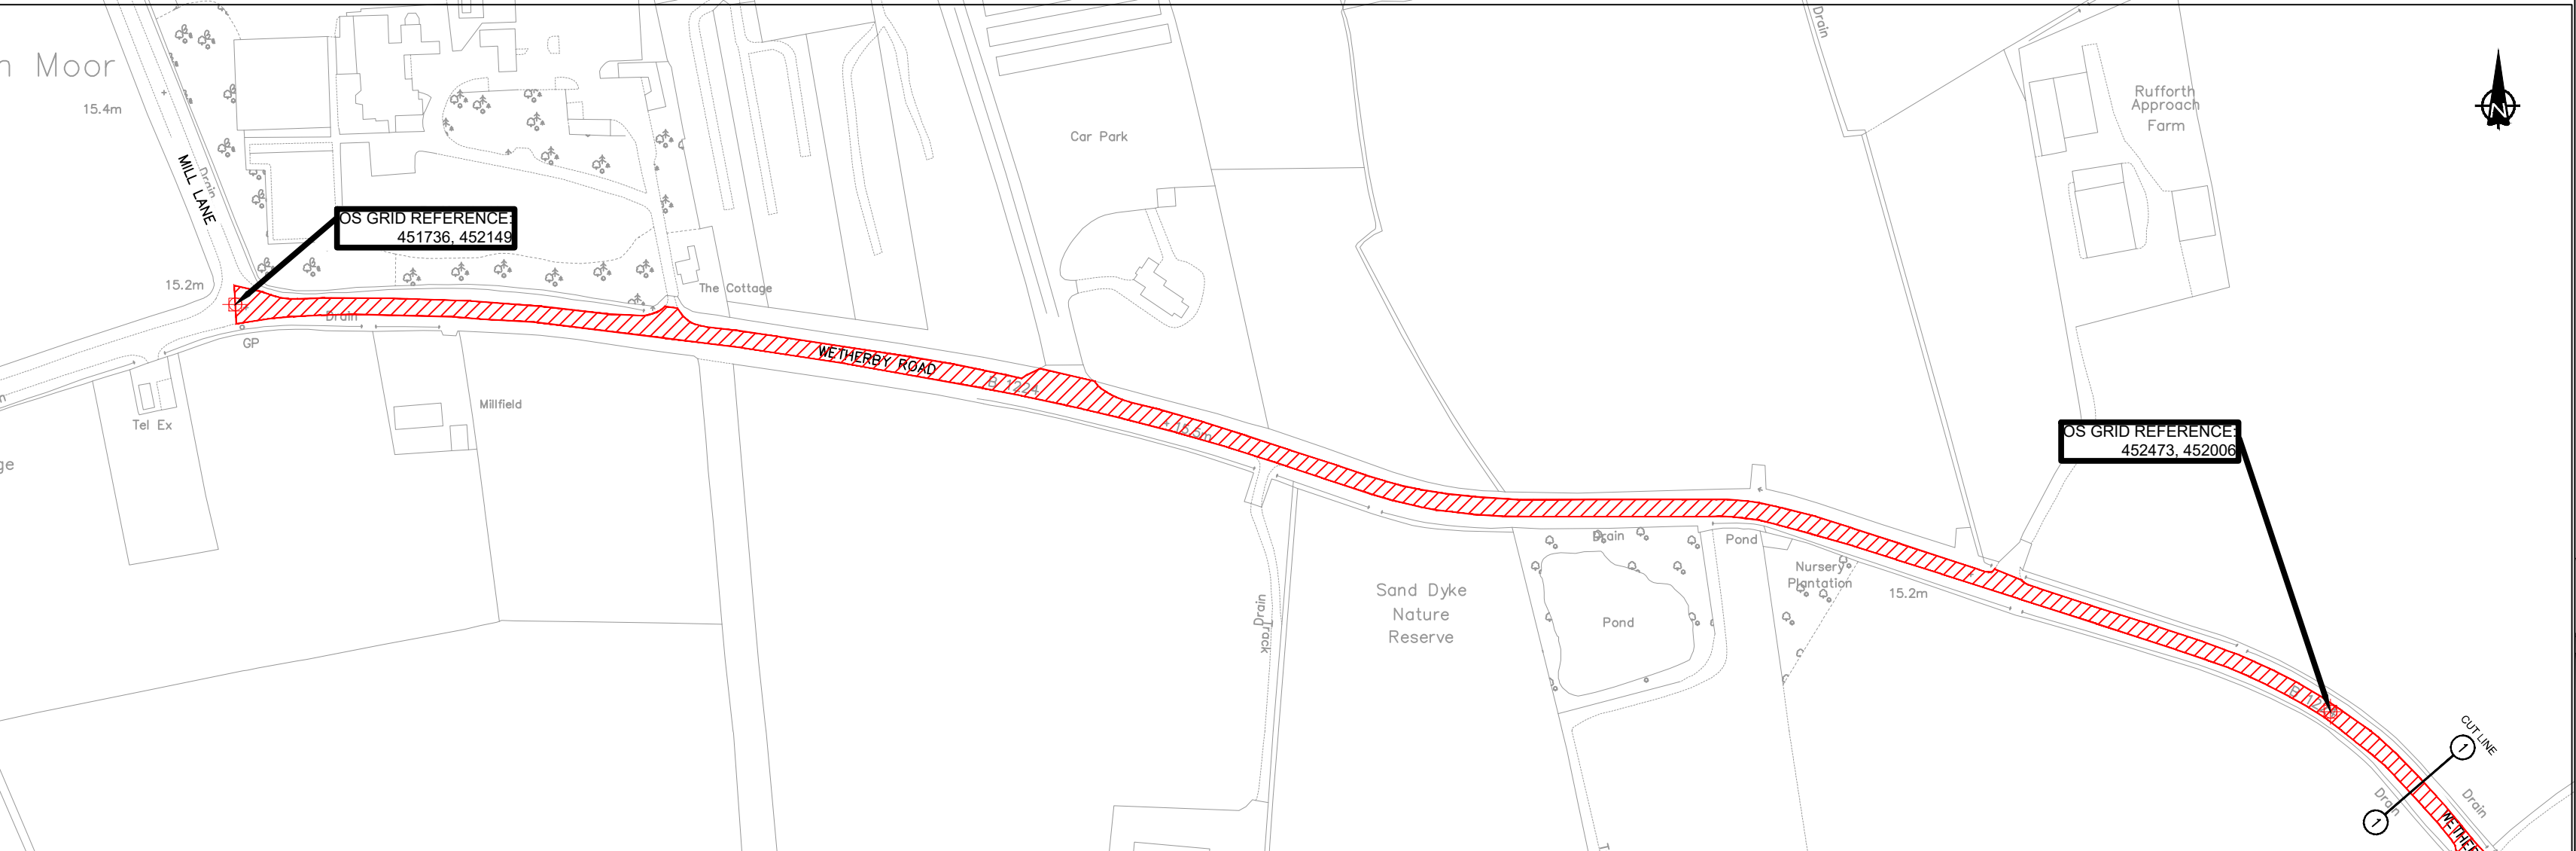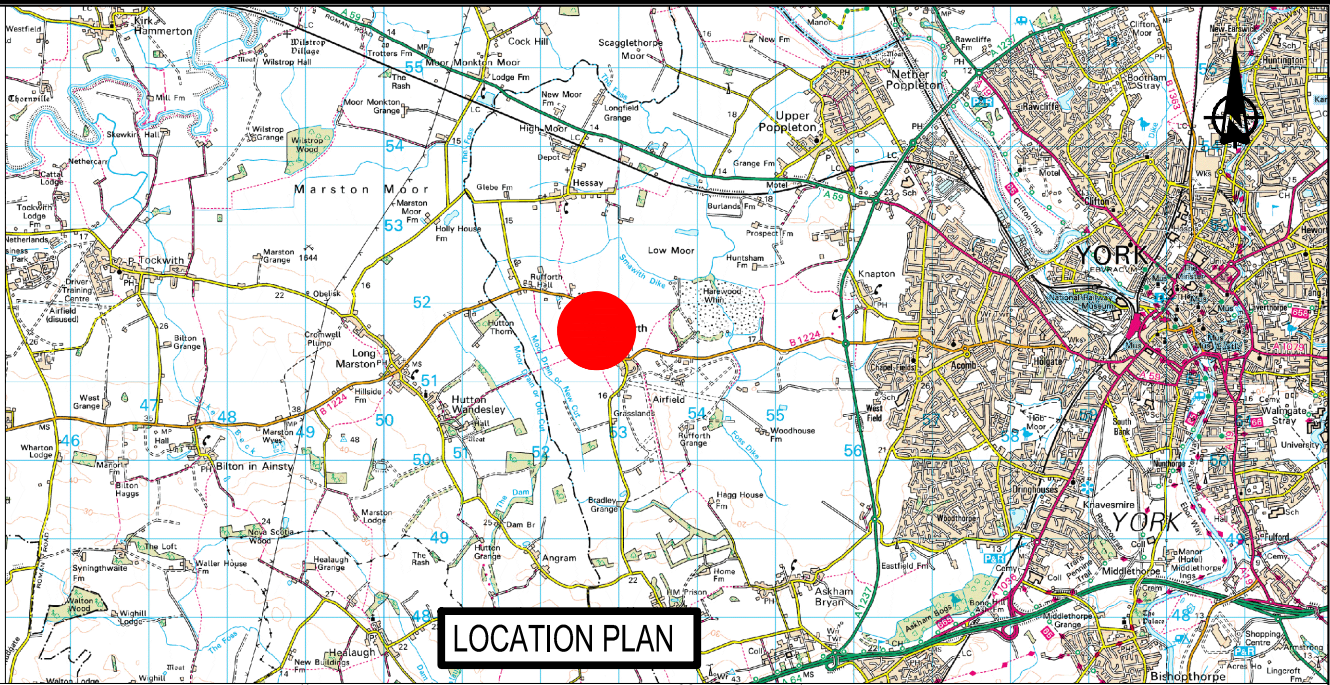

DO NOT SCALE

KEY

- LOCATION OF WORKS
- SITE EXTENTS.

This map is reproduced from Ordnance Survey material with the permission of Ordnance Survey on behalf of the Controller of Her Majesty's Stationery Office © Crown copyright. Unauthorised reproduction infringes Crown copyright and may lead to prosecution or civil proceedings. City of York Council. 100020818

P01	01/11/2021	HH	FIRST ISSUE	SD	SP
REV	DATE	BY	DESCRIPTION	CHK	APP

DRAWING STATUS: S2 - FOR INFORMATION



Dale House, Mount View, Standard Way Business Park, Northallerton, DL6 2YD, UK
T+ 44 (0) TBC
wsp.com



PROJECT: CITY OF YORK COUNCIL
WETHERBY ROAD

TITLE: LARGE PATCHING / SURFACE DRESSING


SCALE @ A2:	NTS	CHECKED:	SD	APPROVED:	SP
PROJECT No:	70079971	DESIGNED:	HH	DRAWN:	HH
DRAWING No:	70079971-023-105	DATE:	November 21	REV:	P01

© WSP UK Ltd


LTP LARGE PATCHING

ITEM	7		
LOCATION	Burlands lane		
ROAD NO			
WARD/PARISH	Rural West York		
SCHEME DRAWING NO			
DESCRIPTION OF WORK	Patching & overlay		
SPECIFICATION RECOMMENDATION	- 2490 m2 40mm AC10 RESURFACING (2010m2
OVERLAY + 480m2 INLAY),
- 500m2 60mm AC20 DEEPER PATCHING		
CW WIDTH	4	FW WIDTH	
CW LENGTH	752	FW LENGTH	
CW AREA	2490	FW AREA	
FEE			
TOTAL ESTIMATE	£101500		
NOTES	- PROPERTY AND BUSINESS ACCESS REQUIRED (OUT
OF HOURS
WORKING)
- NO THROUGH ROAD		

File name \\UK\WSPGROUP\COM\CENTRAL DATA\PROJECTS\70079971\70079971-023-106 BURLANDS LANE.DWG, printed on 24 November 2021 12:25:08, by Pringle, David

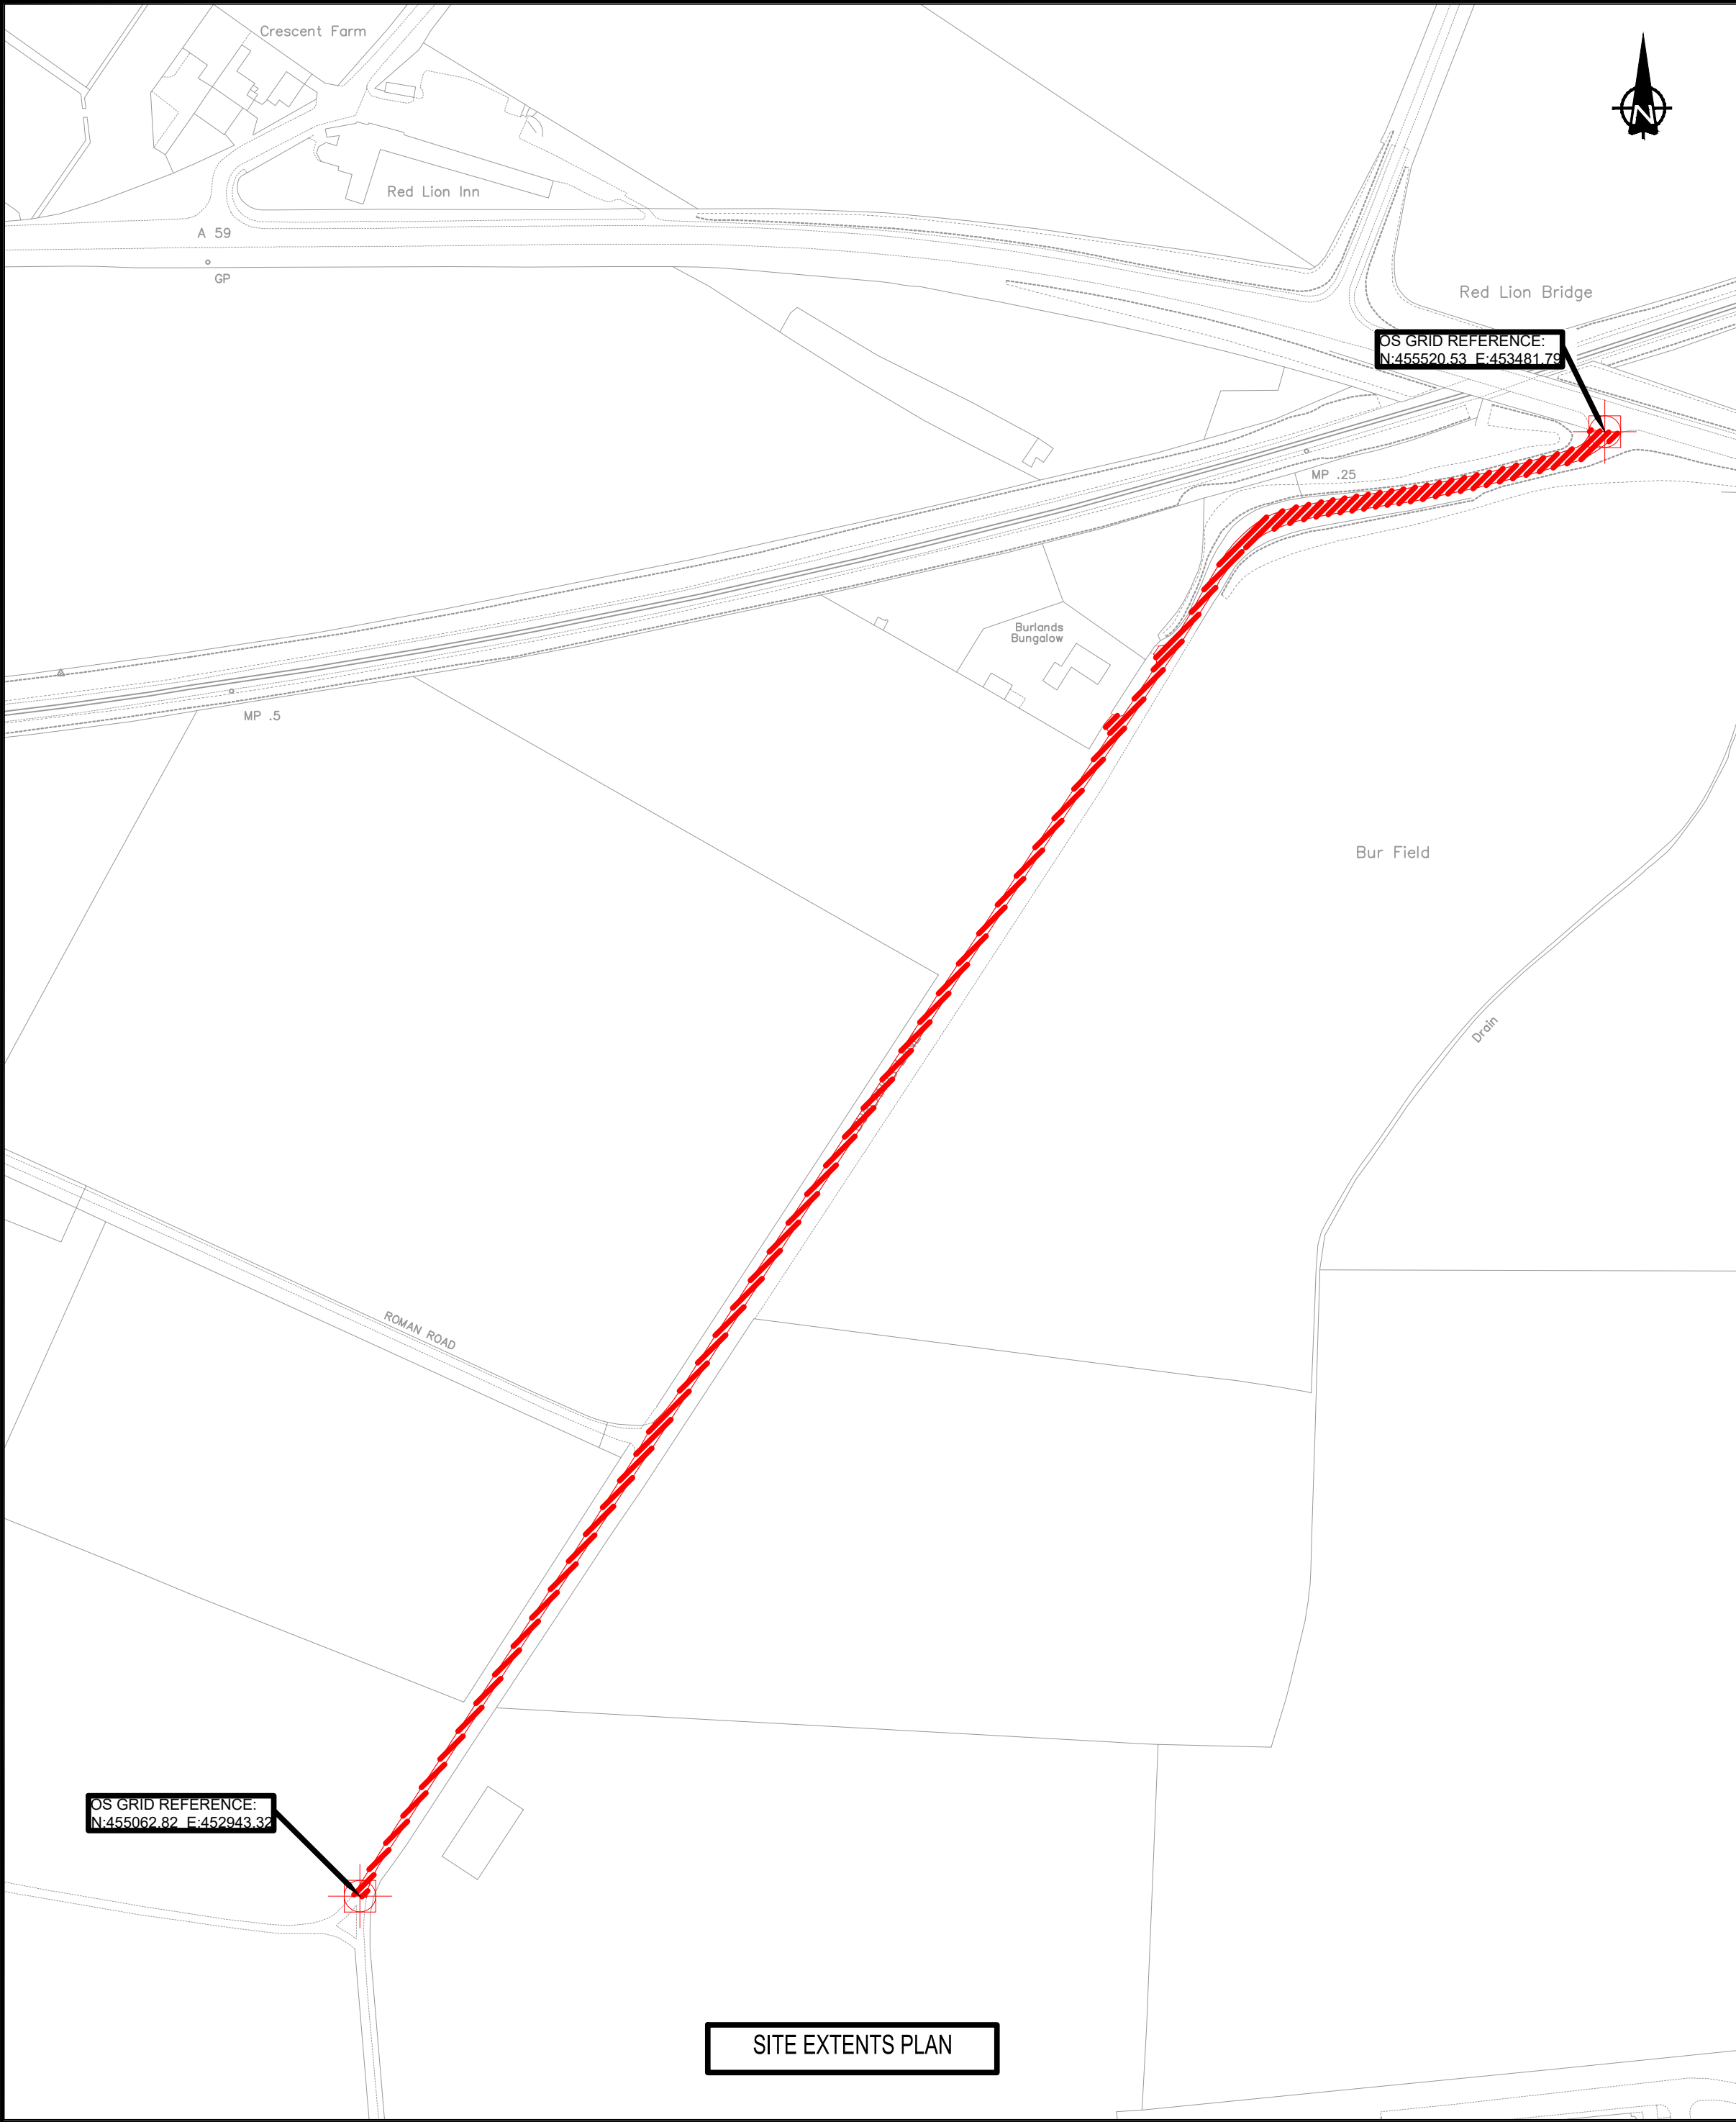

SITE EXTENTS PLAN

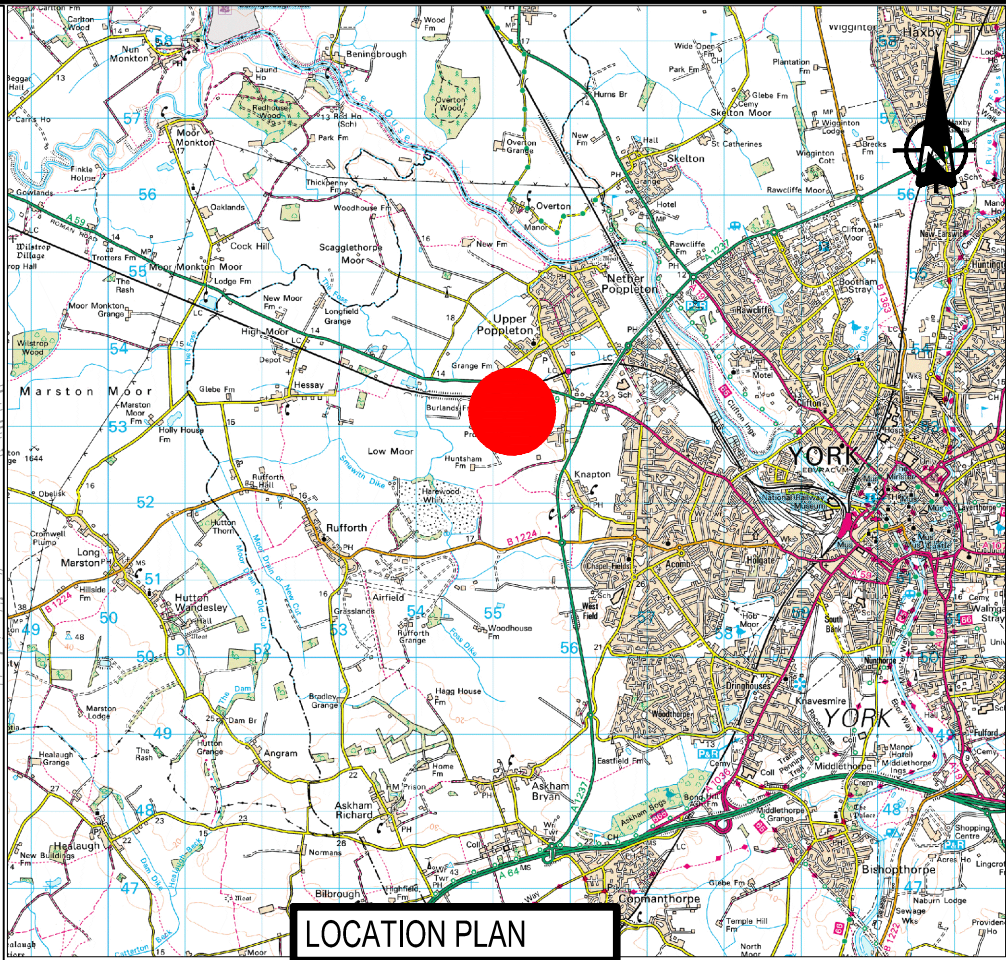

LOCATION PLAN

NOTES

TREATMENT

- 2490 m2 40mm AC10 RESURFACING (2010m2 OVERLAY + 480m2 INLAY),
- 500m2 60mm AC20 DEEPER PATCHING

SITE INFORMATION + HSE


- PROPERTY AND BUSINESS ACCESS REQUIRED (OUT OF HOURS WORKING)
- NO THROUGH ROAD

DRAWING NOTES

- DRAWING IS BASED ON ORDNANCE SURVEY BACKGROUND WHICH MAY CONTAIN DISCREPANCIES.

DO NOT SCALE

KEY

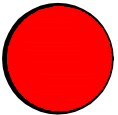

LOCATION OF WORKS



SITE EXTENTS.

This map is reproduced from Ordnance Survey material with the permission of Ordnance Survey on behalf of the Controller of Her Majesty's Stationery Office © Crown copyright. Unauthorised reproduction infringes Crown copyright and may lead to prosecution or civil proceedings. City of York Council. 100020818

P01	01/11/2021	HH	FIRST ISSUE	SD	SP
REV	DATE	BY	DESCRIPTION	CHK	APP

DRAWING STATUS:	S2 - FOR INFORMATION
-----------------	----------------------



Dale House, Mount View, Standard Way Business Park, Northallerton, DL6 2YD, UK
T+ 44 (0) TBC
wsp.com

CLIENT:

PROJECT:

CITY OF YORK COUNCIL
BURLANDS LANE

TITLE:

LARGE PATCHING



SCALE @ A2:	CHECKED:	APPROVED:
NTS	SD	SP
PROJECT No:	DESIGNED:	DRAWN:
70079971	HH	HH
DRAWING No:	DATE:	REV:
70079971-023-106	November 21	P01

© WSP UK Ltd

LTP LARGE PATCHING

ITEM	8		
LOCATION	Bradley lane		
ROAD NO			
WARD/PARISH	Rural West York		
SCHEME DRAWING NO			
DESCRIPTION OF WORK	Patching		
SPECIFICATION RECOMMENDATION	2000m2 40mm AC10 PATCHING
- 617m2 100mm PATCHING (60mm AC20 + 40mm AC10)		
CW WIDTH	5.7	FW WIDTH	
CW LENGTH	1978	FW LENGTH	
CW AREA		FW AREA	
FEE			
TOTAL ESTIMATE	£130,500		
NOTES	Farms and Prison(Askham Richard) access
Overhanging trees		

File name \\UK.WSPGROUP.COM\CENTRAL DATA\PROJECTS\70079971\0079971 - CYC - HIGHWAYS CAPITAL WORKS 21-22\03 WIP\22-23 SCHEMES\PLANS LOCATION. ESTIMATE\70079971-023-107 BRADLEY LANE REST OF PATCHING.DWG, printed on 23 November 2021 14:02:06, by Pringle, David

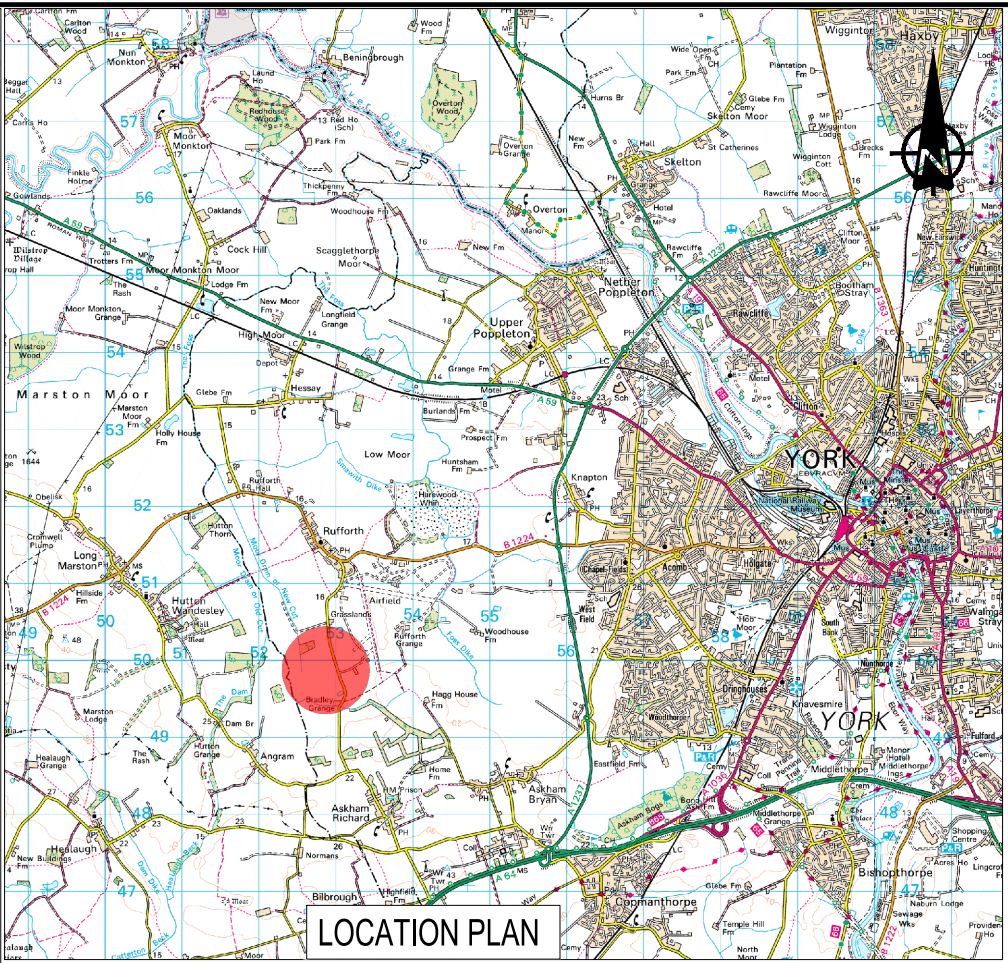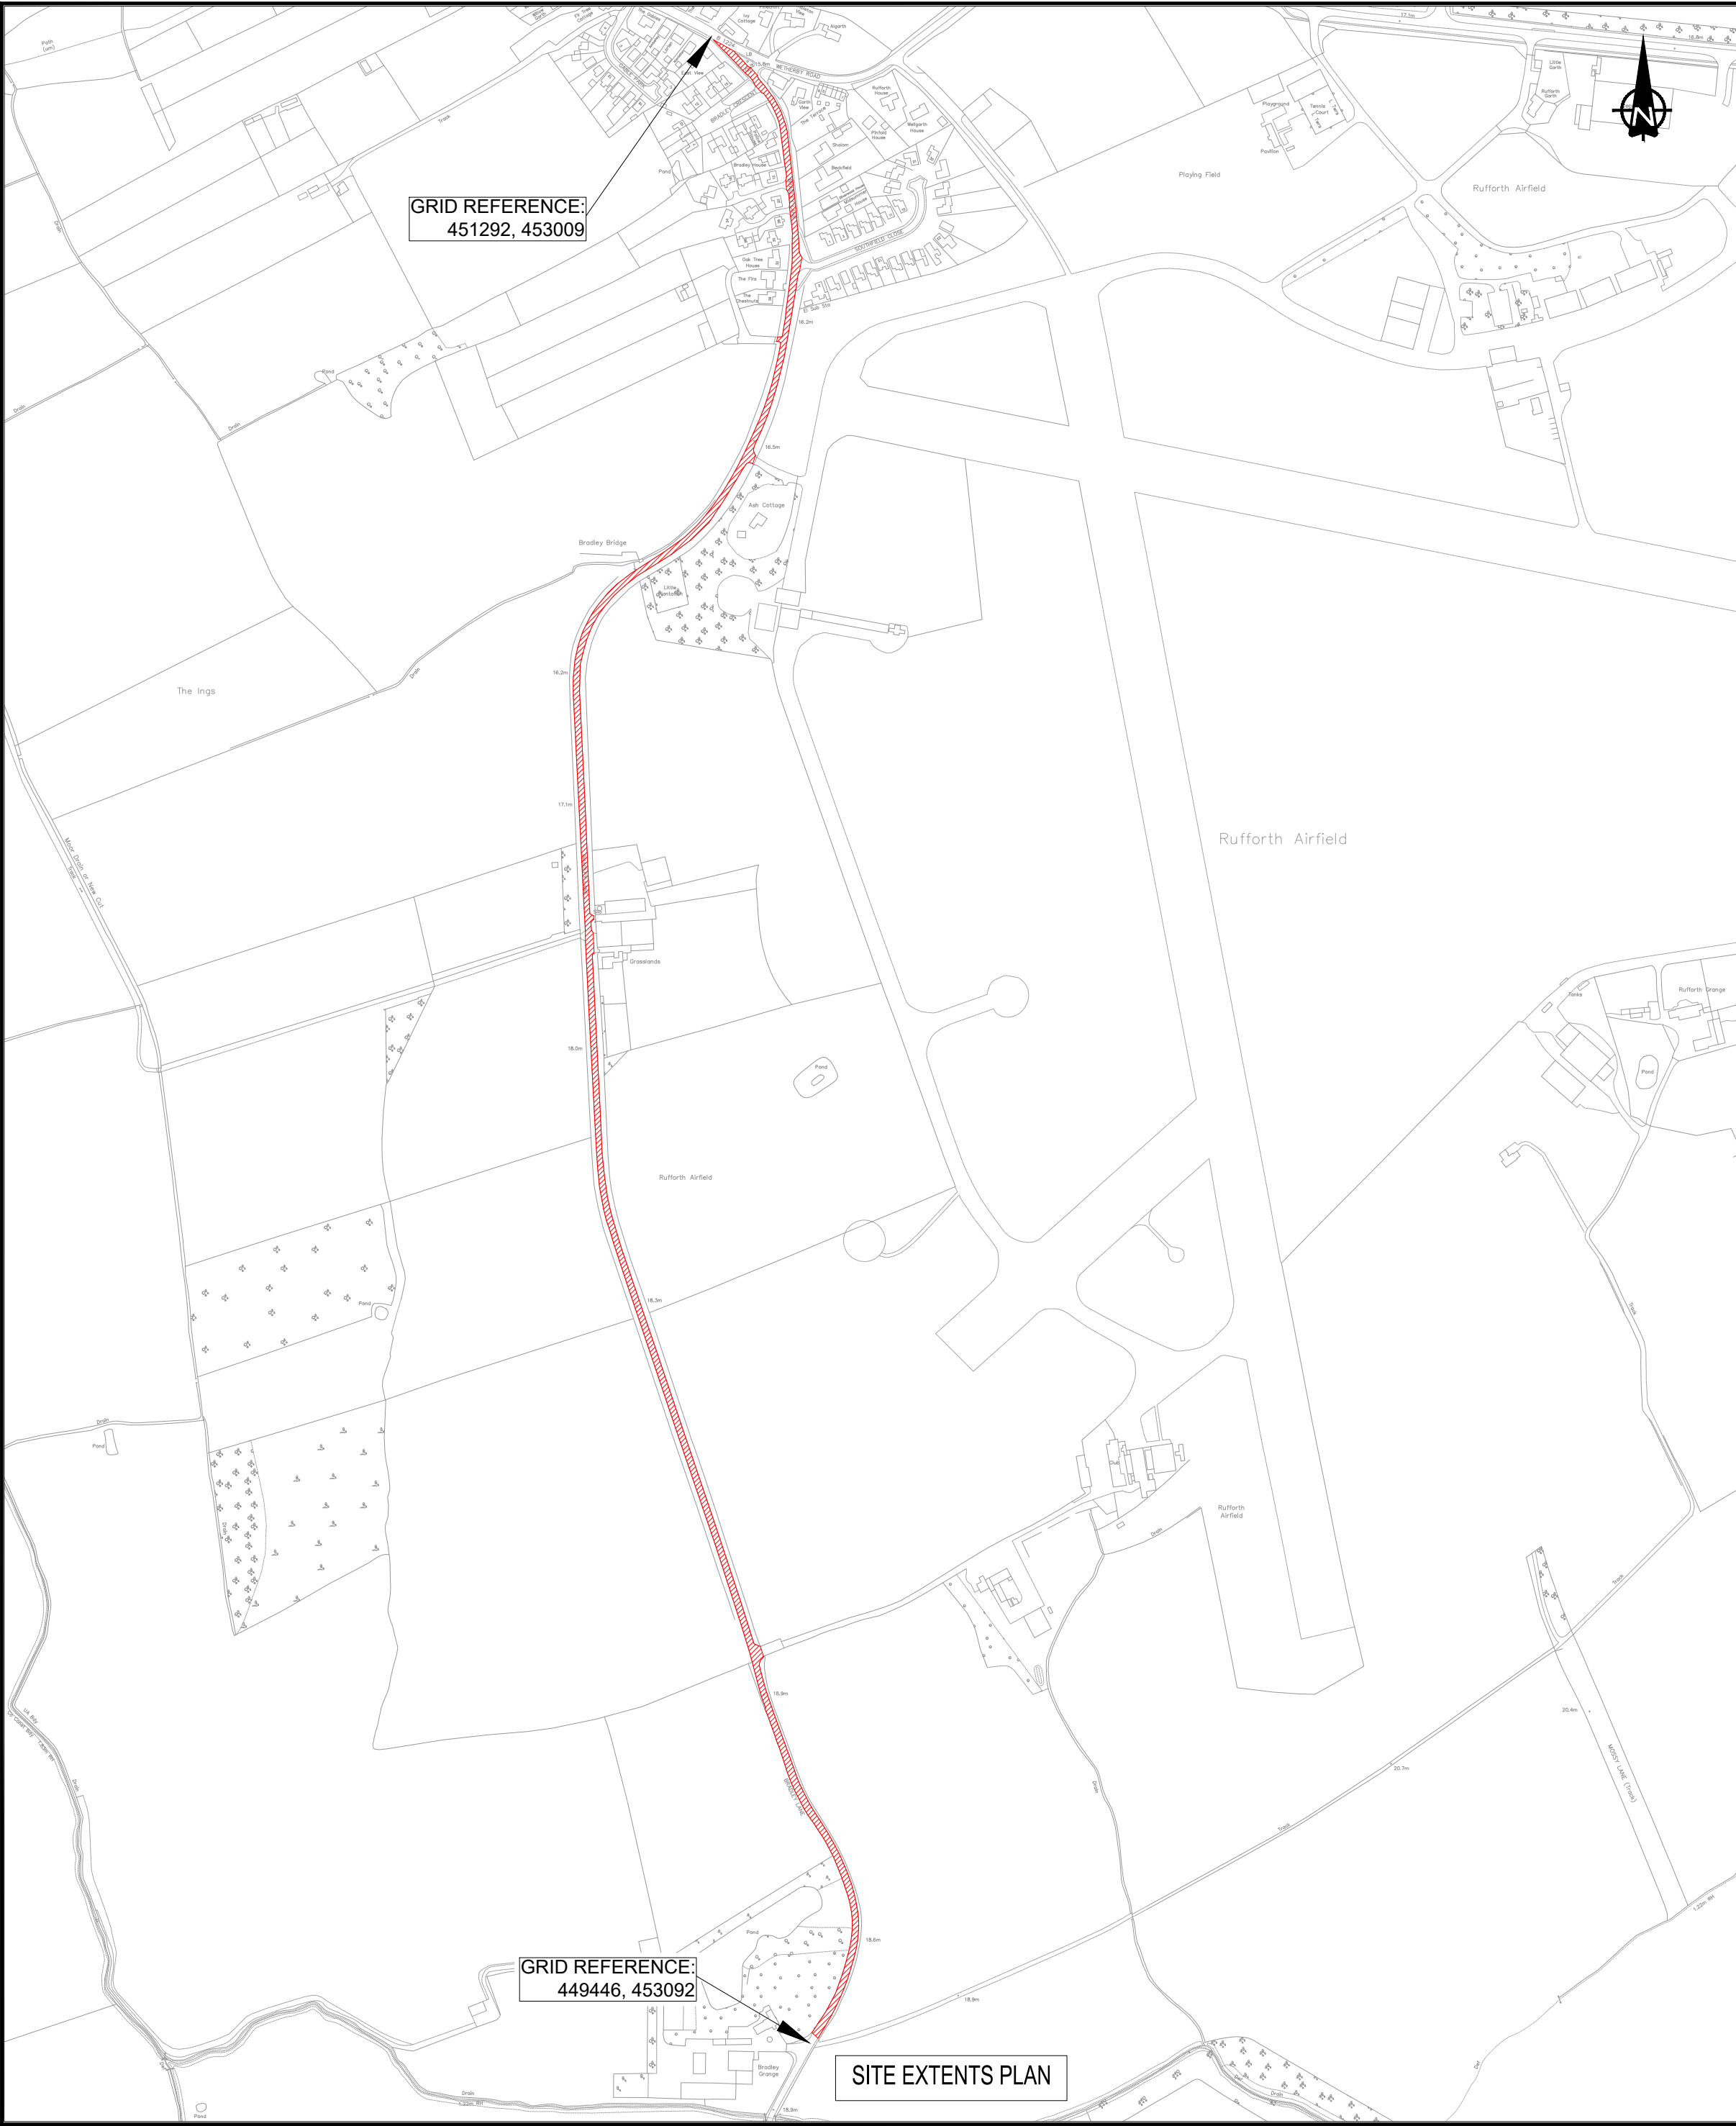

NOTES

TREATMENT

- 2000m² 40mm AC10 PATCHING
- 617m² 100mm PATCHING (60mm AC20 + 40mm AC10)

SITE INFORMATION + HSE


PROPERTY BURLANDS BUNGALOW WILL NEED ACCESS

DRAWING NOTES

- DRAWING IS BASED ON ORDNANCE SURVEY BACKGROUND WHICH MAY CONTAIN DISCREPANCIES.

DO NOT SCALE

KEY

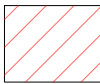-  LOCATION OF WORKS
-  SITE EXTENTS.

This map is reproduced from Ordnance Survey material with the permission of Ordnance Survey on behalf of the Controller of Her Majesty's Stationary Office © Crown copyright. Unauthorised reproduction infringes Crown copyright and may lead to prosecution or civil proceedings. City of York Council. 100020818

P01	01/11/2021	HH	FIRST ISSUE	SD	SP
REV	DATE	BY	DESCRIPTION	CHK	APP

DRAWING STATUS:	S2 - FOR INFORMATION
-----------------	----------------------



Dale House, Mount View, Standard Way Business Park, Northallerton, DL6 2YD, UK
T+ 44 (0) TBC
wsp.com

CLIENT:



PROJECT:

CITY OF YORK COUNCIL
BRADLEY LANE

TITLE:

LARGE PATCHING


SCALE @ A2:	NTS	CHECKED:	SD	APPROVED:	SP
PROJECT No:	70079971	DESIGNED:	HH	DRAWN:	HH
DRAWING No:	70079971-023-107	DATE:	November 21	REV:	P01

© WSP UK Ltd


LTP LARGE PATCHING

ITEM	9		
LOCATION	St Giles Way		
ROAD NO			
WARD/PARISH	Copmanthorpe		
SCHEME DRAWING NO			
DESCRIPTION OF WORK	Patching		
SPECIFICATION RECOMMENDATION	TREATMENT
- 1000m2 40mm AC10 PATCHING,
- 300m2 100mm PATCHING (60mm AC20 +40mm AC10)		
CW WIDTH	6.2	FW WIDTH	
CW LENGTH	354	FW LENGTH	
CW AREA		FW AREA	
FEE			
TOTAL ESTIMATE	£82,000		
NOTES	RESIDENTIAL ACCESS
- BELLMANS CROFT, VICARS CLOSE, DEACONS COURT AND BEADLE GARTH ARE CULS-DE-SAC AND REQUIRE ACCESS		

File name \\UK\WSPGROUP\COM\CENTRAL DATA\PROJECTS\70079971-023-108 ST GILES WAY.DWG, printed on 24 November 2021 12:39:28, by Pringle, David

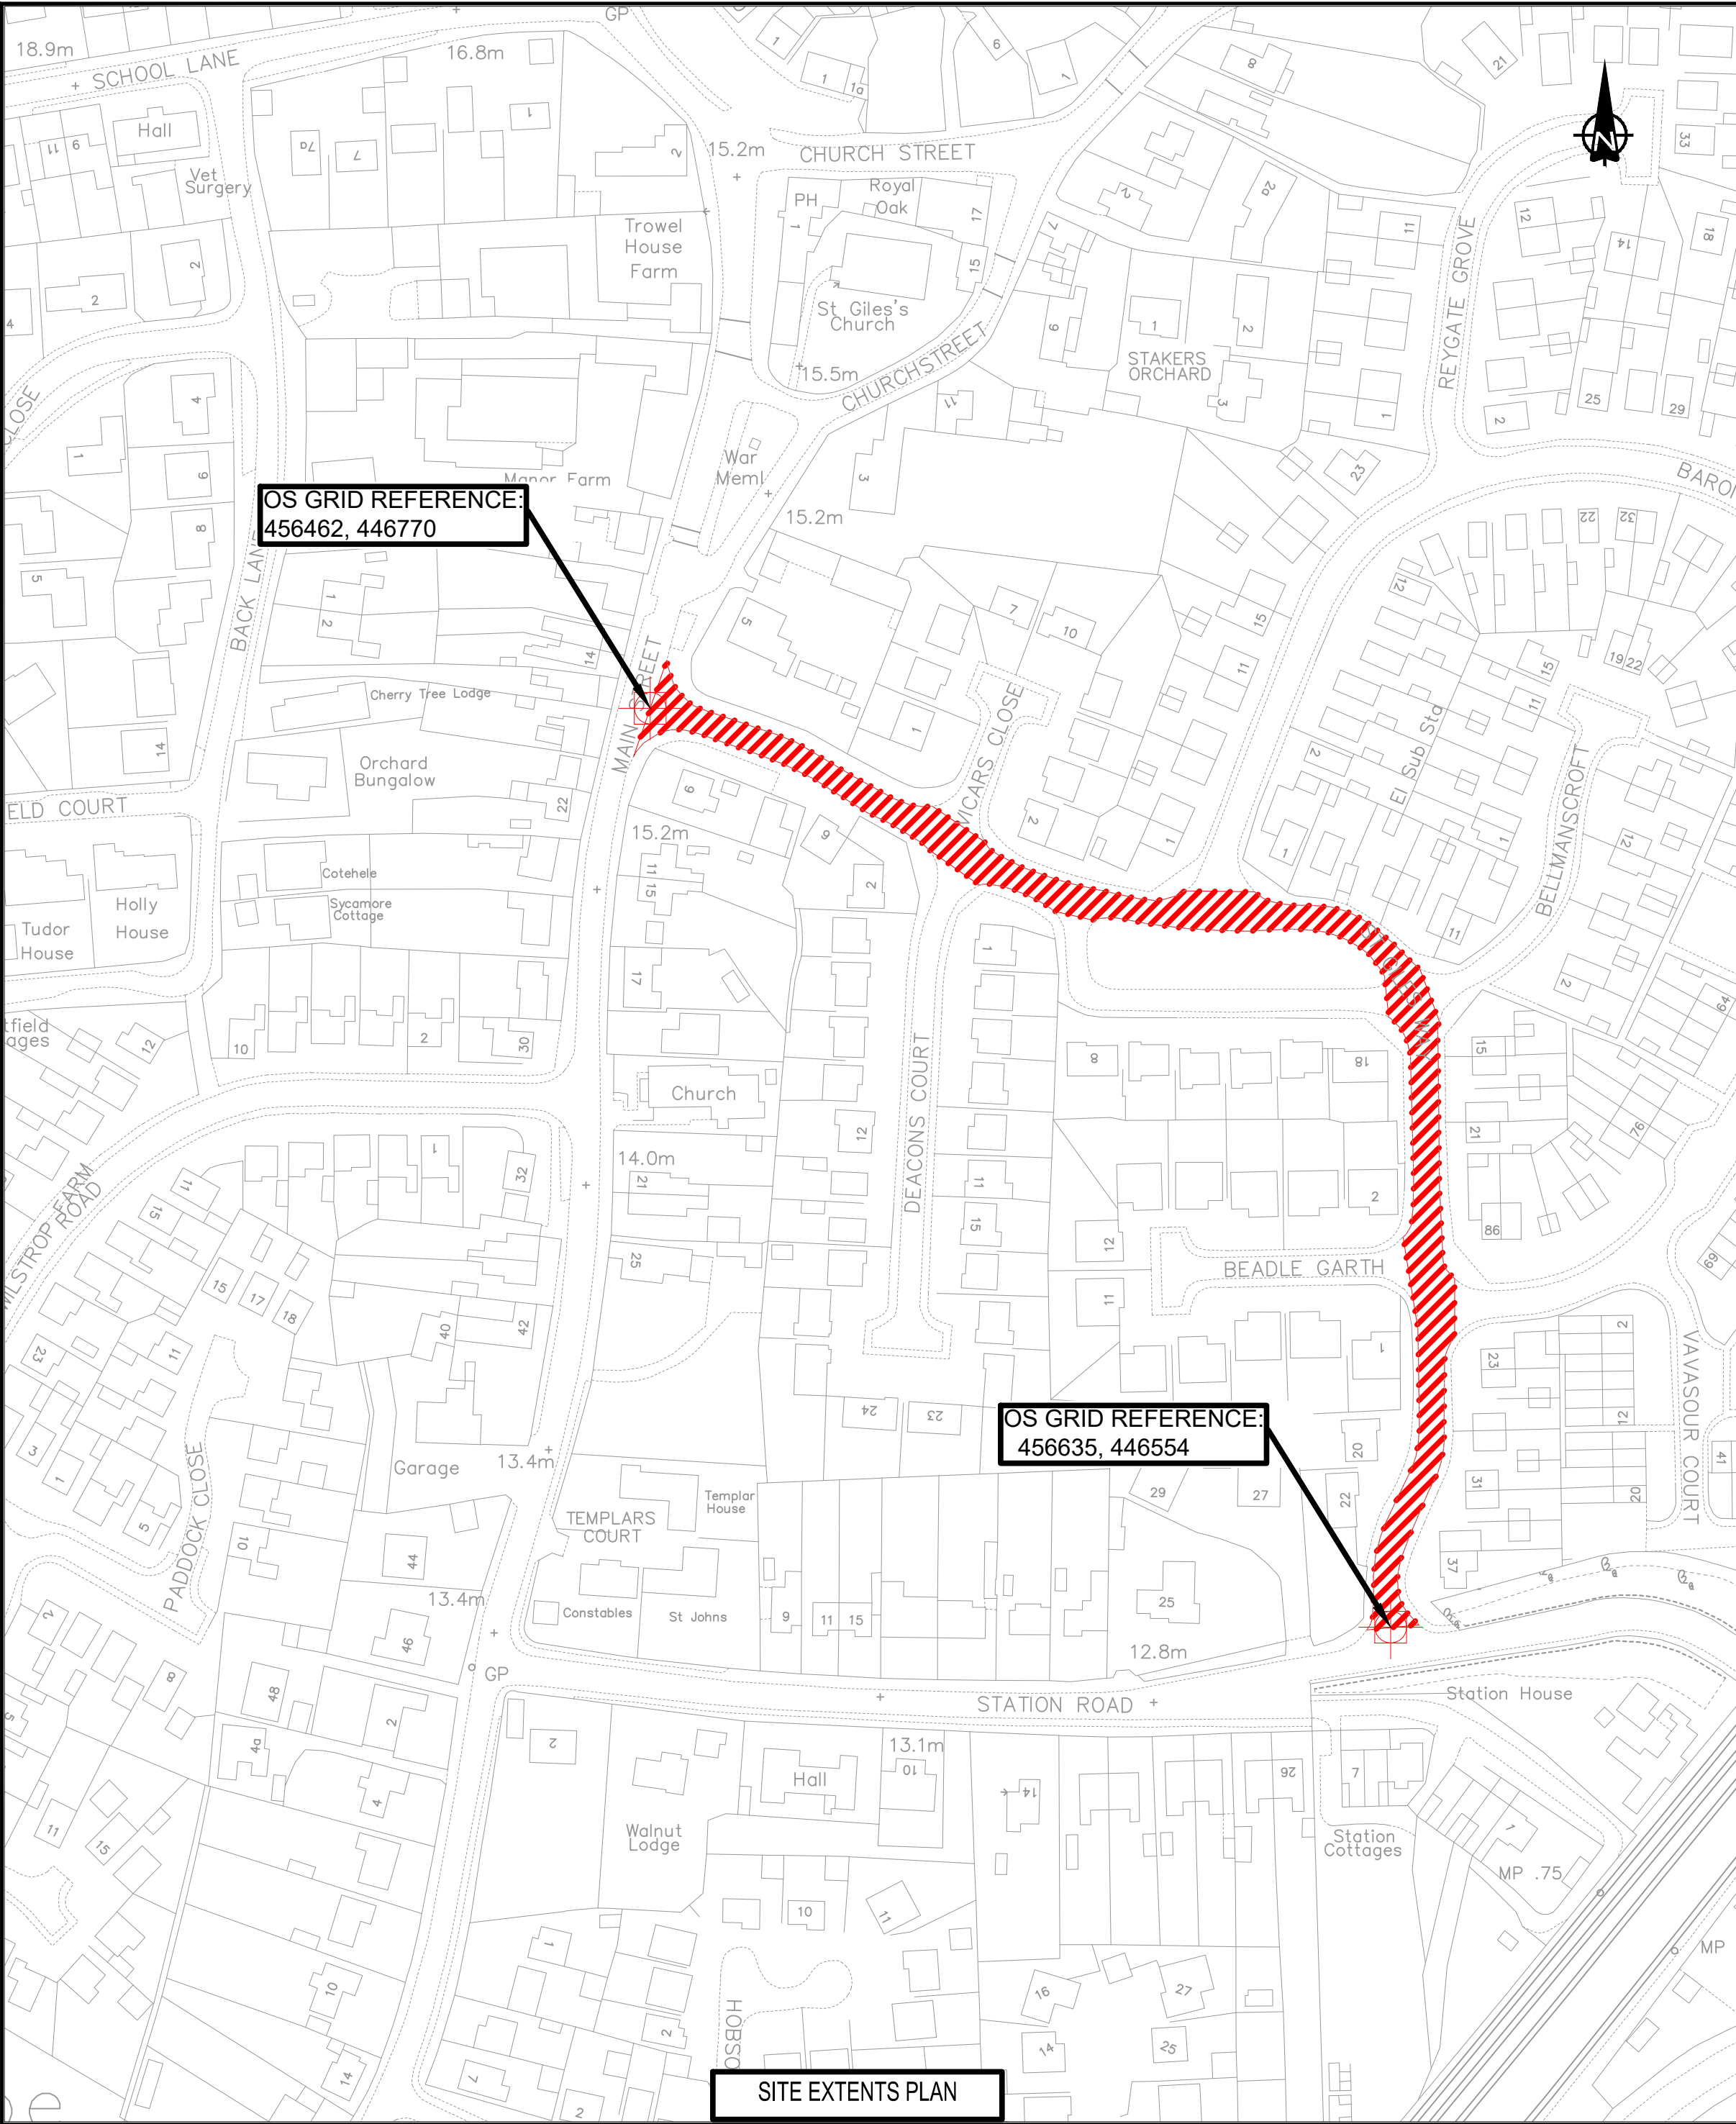

SITE EXTENTS PLAN

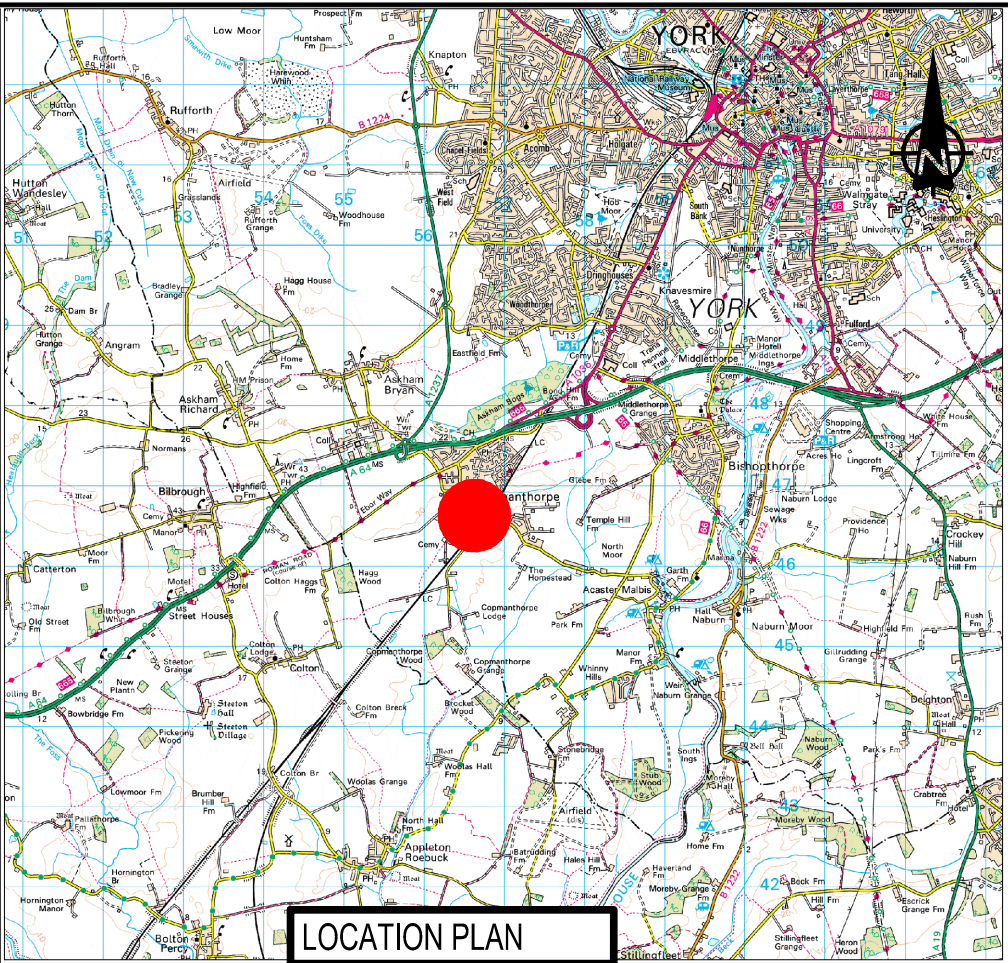

LOCATION PLAN

NOTES

- TREATMENT
- 1000m² 40mm AC10 PATCHING,
 - 300m² 100mm PATCHING (60mm AC20 +40mm AC10)

SITE INFORMATION + HSE


- RESIDENTIAL ACCESS
- BELLMANS CROFT, VICARS CLOSE, DEACONS COURT AND BEADLE GARTH ARE CULS-DE-SAC AND REQUIRE ACCESS

DRAWING NOTES

- DRAWING IS BASED ON ORDNANCE SURVEY BACKGROUND WHICH MAY CONTAIN DISCREPANCIES.

DO NOT SCALE

KEY

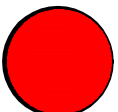-  LOCATION OF WORKS
-  SITE EXTENTS.

This map is reproduced from Ordnance Survey material with the permission of Ordnance Survey on behalf of the Controller of Her Majesty's Stationery Office © Crown copyright. Unauthorised reproduction infringes Crown copyright and may lead to prosecution or civil proceedings. City of York Council. 100020818

P01	01/11/2021	HH	FIRST ISSUE	SP	SP
REV	DATE	BY	DESCRIPTION	CHK	APP

DRAWING STATUS: S2 - FOR INFORMATION



Dale House, Mount View, Standard Way Business Park, Northallerton, DL6 2YD, UK
T+ 44 (0) TBC
wsp.com



PROJECT: CITY OF YORK COUNCIL
ST GILES WAY

TITLE: LARGE PATCHING



SCALE @ A2:	NTS	CHECKED:	SD	APPROVED:	SP
PROJECT No:	70079971	DESIGNED:	HH	DRAWN:	HH
				DATE:	November 21
DRAWING No:	70079971-023-108				REV: P01

© WSP UK Ltd

LTP LARGE PATCHING

ITEM	10		
LOCATION	Beech Grove		
ROAD NO			
WARD/PARISH	Acomb		
SCHEME DRAWING NO			
DESCRIPTION OF WORK	Patching		
SPECIFICATION RECOMMENDATION	1000m2 40mm AC10 PATCHING
- 300m2 100mm PATCHING (60mm AC20 + 40mm AC10)		
CW WIDTH	5.4	FW WIDTH	
CW LENGTH	477	FW LENGTH	
CW AREA		FW AREA	
FEE			
TOTAL ESTIMATE	£119,500		
NOTES	- ACCESS FOR RESIDENTS REQUIRED
- PEDESTRIAN ACCESS TO THE REAR OF THE HEALTH
CENTRE TO BE ACCOMMODATED		

File name \\UK.WSPGROUP.COM\CENTRAL DATA\PROJECTS\70079XXX\70079971 - CYC - HIGHWAYS CAPITAL WORKS 21-22\03 WIP\22-23 SCHEMES\PLANS (LOCATION, ESTIMATE)\70079971-023-110 BEECH GROVE.DWG, printed on 23 November 2021, 15:29:40, by Pringle, David

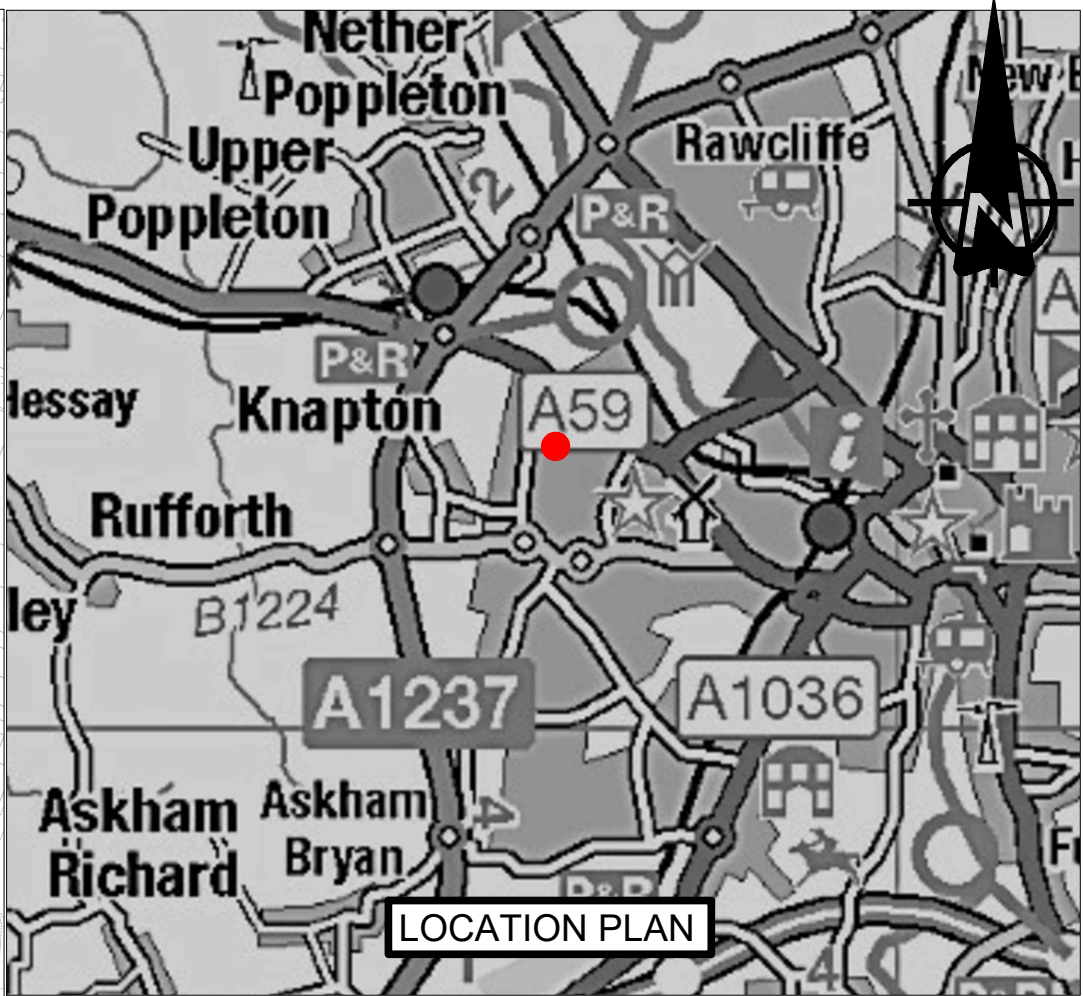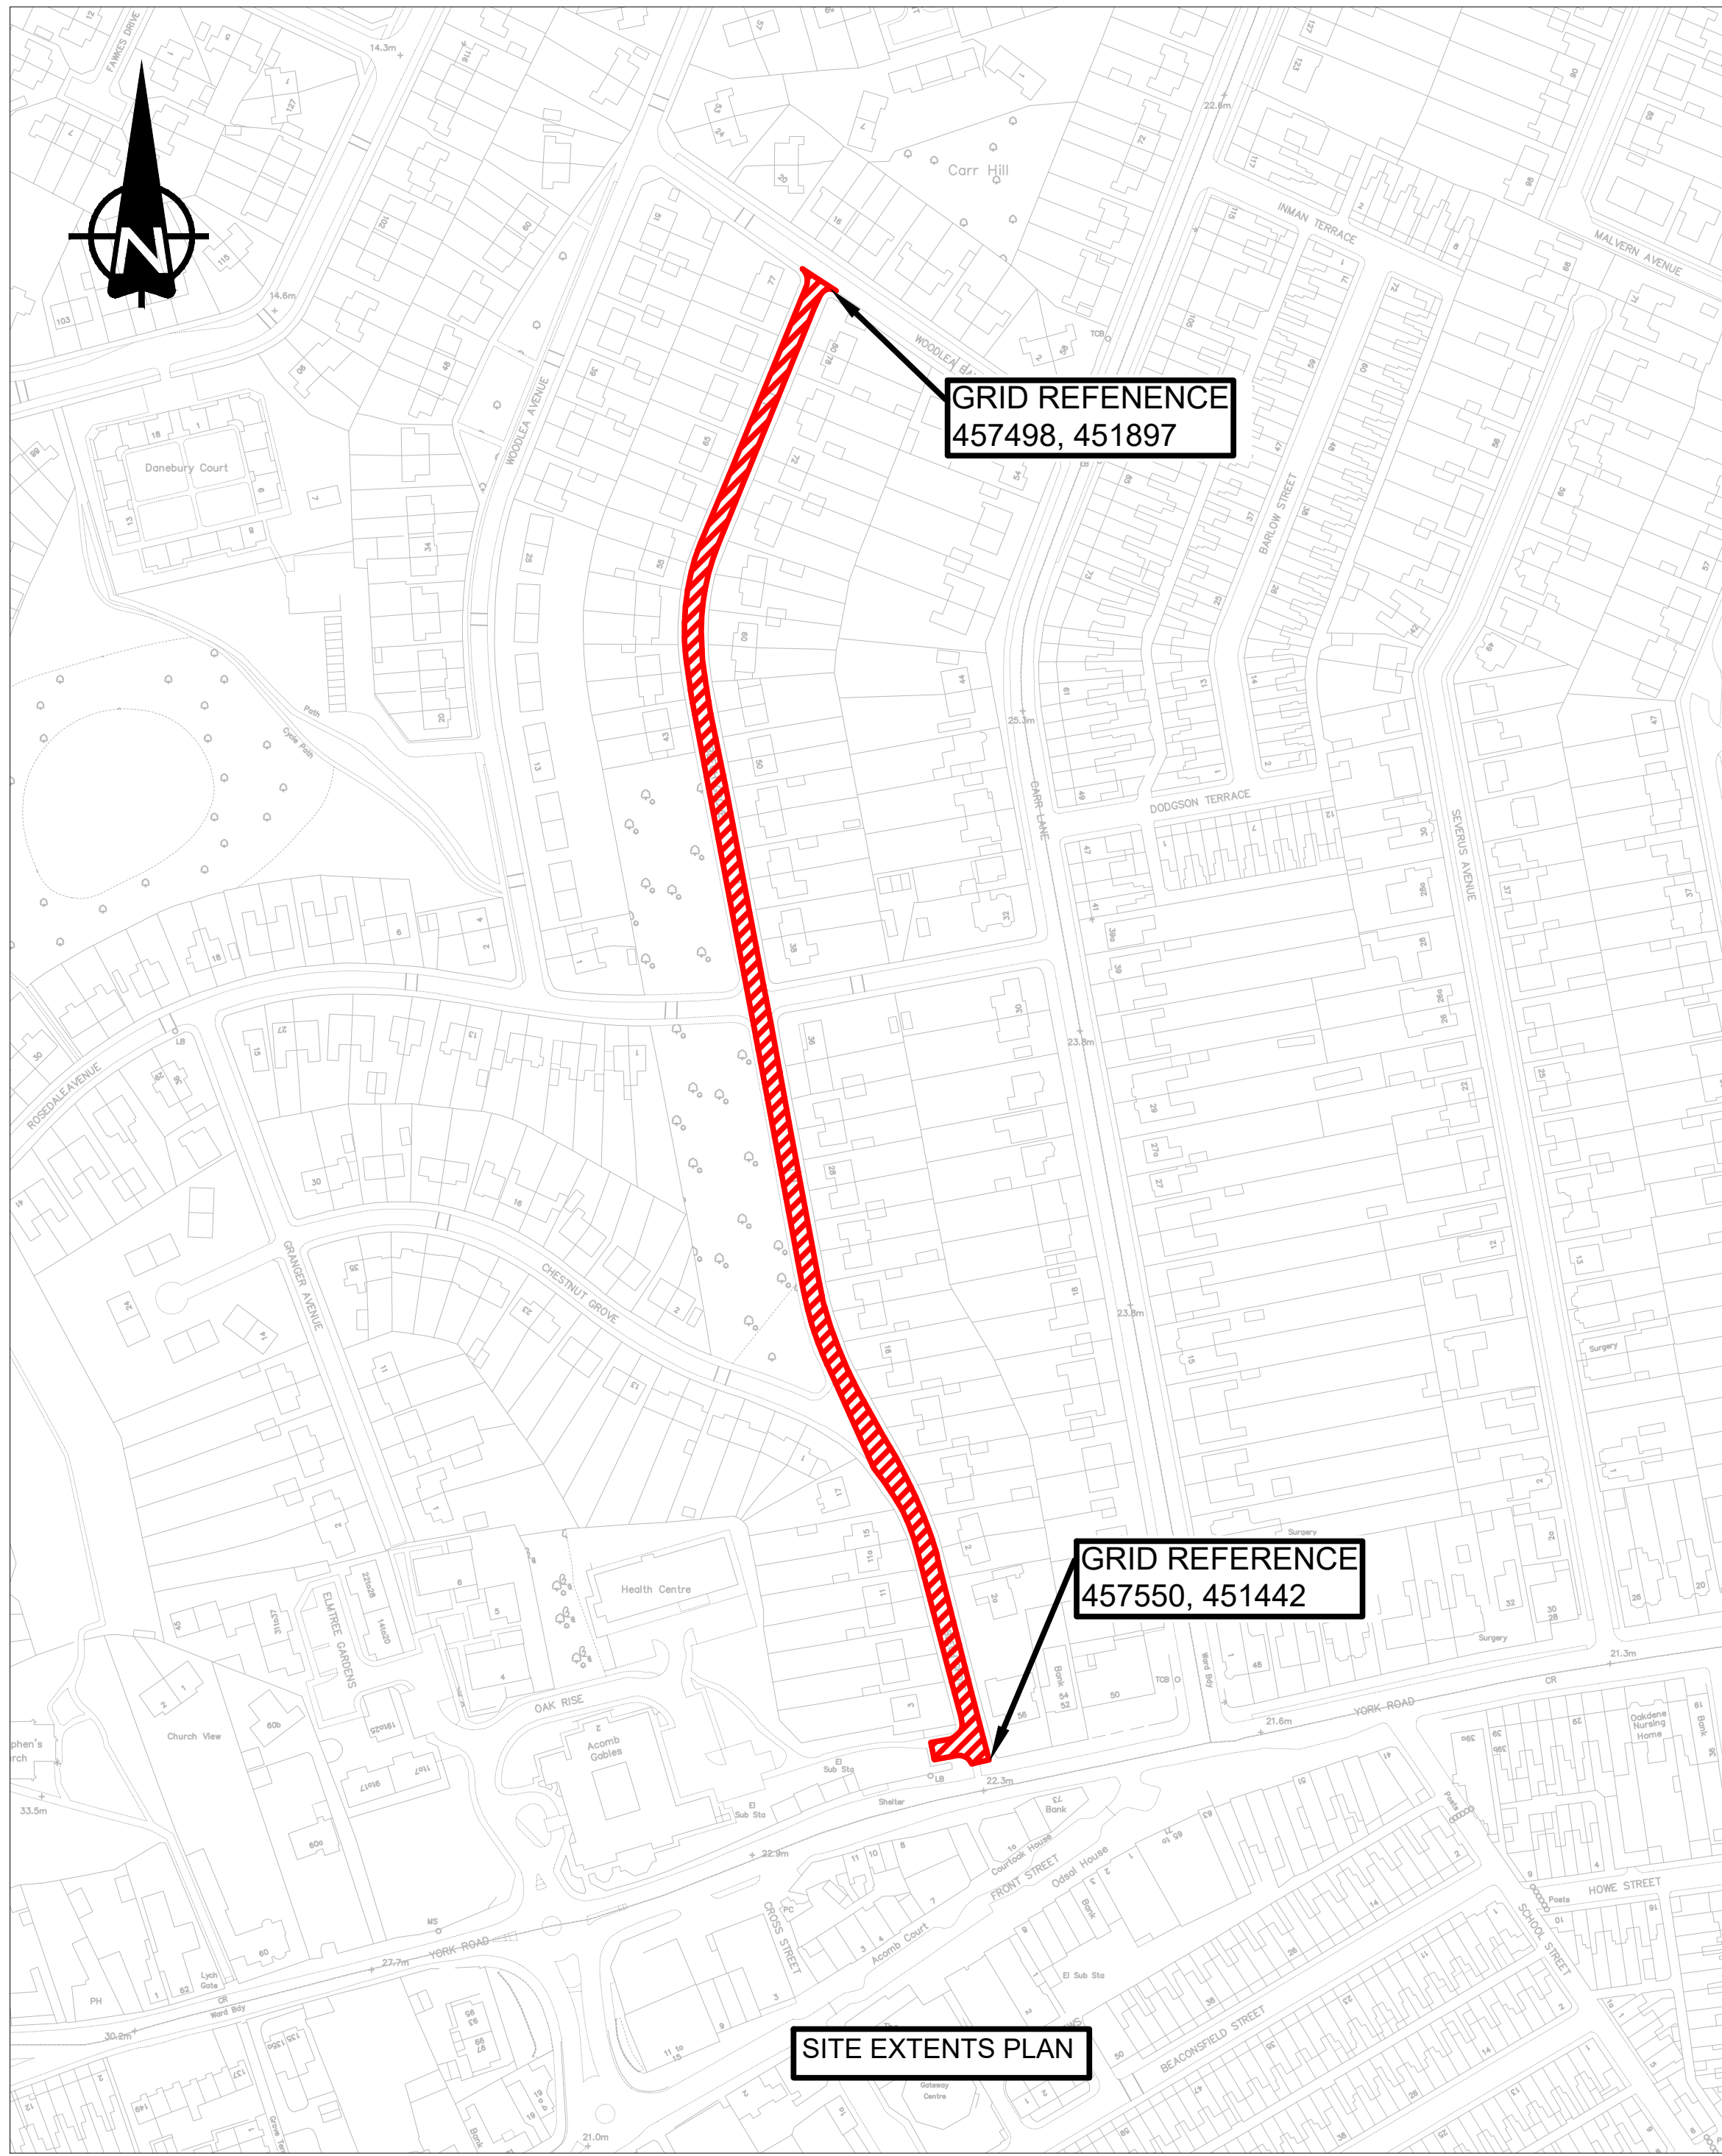

NOTES

TREATMENT

- 1000m2 40mm AC10 PATCHING
- 300m2 100mm PATCHING (60mm AC20 + 40mm AC10)

SITE INFORMATION + HSE

- ACCESS FOR RESIDENTS REQUIRED
- PEDESTRIAN ACCESS TO THE REAR OF THE HEALTH CENTRE TO BE ACCOMMODATED

DRAWING NOTES

- DRAWING IS BASED ON ORDNANCE SURVEY BACKGROUND WHICH MAY CONTAIN DISCREPANCIES.

DO NOT SCALE

KEY:

LOCATION OF WORKS - LADY ROAD.

SITE EXTENTS.

This map is reproduced from Ordnance Survey material with the permission of Ordnance Survey on behalf of the Controller of Her Majesty's Stationery Office © Crown copyright. Unauthorised reproduction infringes Crown copyright and may lead to prosecution or civil proceedings. City of York Council. 100020818

P01	01/11/2021	TAD	FIRST ISSUE	SP	SP
REV	DATE	BY	DESCRIPTION	CHK	APP

DRAWING STATUS:

S2 - FOR INFORMATION

wsp

Dale House, Mount View, Standard Way, Northallerton
DL6 2YD, UK
wsp.com

CLIENT:

CITY OF YORK
COUNCIL

PROJECT:

CITY OF YORK COUNCIL
BEECH GROVE

TITLE:

LARGE PATCHING

SCALE @ A2:	NTS	CHECKED:	SD	APPROVED:	SP
PROJECT No:	70079971	DESIGNED:	TAD	DRAWN:	TAD
DRAWING No:				70079971-023-110	REV:
				P01	



© WSP UK Ltd

LTP LARGE PATCHING

ITEM	11		
LOCATION	Common Lane, Dunnington		
ROAD NO			
WARD/PARISH	Osbalwick and Derwent		
SCHEME DRAWING NO			
DESCRIPTION OF WORK	Patching		
SPECIFICATION RECOMMENDATION	- 900m2 40mm AC10 PATCHING
- 242m2 100mm PATCHING (60mm AC20 +40mm AC10)		
CW WIDTH	4.9	FW WIDTH	
CW LENGTH	2054	FW LENGTH	
CW AREA		FW AREA	
FEE			
TOTAL ESTIMATE	£83,000		

NOTES	- RESIDENTIAL PROPERTIES ON EACH SIDE OF THE
ROAD NEED
ACCESS FROM COMMON LANE
- CARAVAN AND CAMPING SITE WITHIN SITE EXTENTS
- YORK MAZE AT THE JUNCTION WITH ELVINGTON
LANE
- ADJACENT TO THE A1079 - TM WILL BE REQUIRED
AT THE JUNCTION
-------	--

File name: \\UK\WSPGROUP\COMMONCENTRAL DATA\PROJECTS\70079971\00079971 - CYC - HIGHWAYS CAPITAL WORKS 21-22\03 WIP\22-23 SCHEMES\PLANS LOCATION_ESTIMATE\70079971-023-112 COMMON LANE DUNNINGTON.DWG, printed on 24 November 2021 13:35:19, by Pringle, David

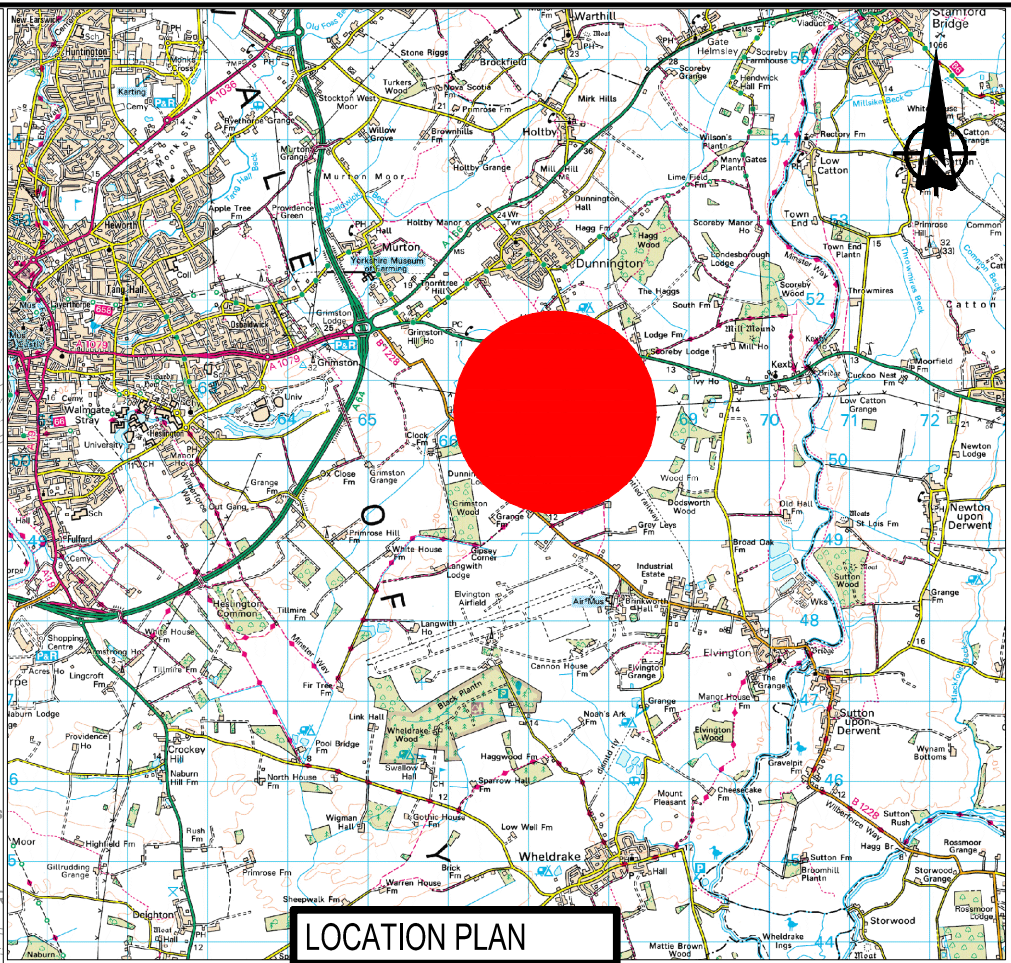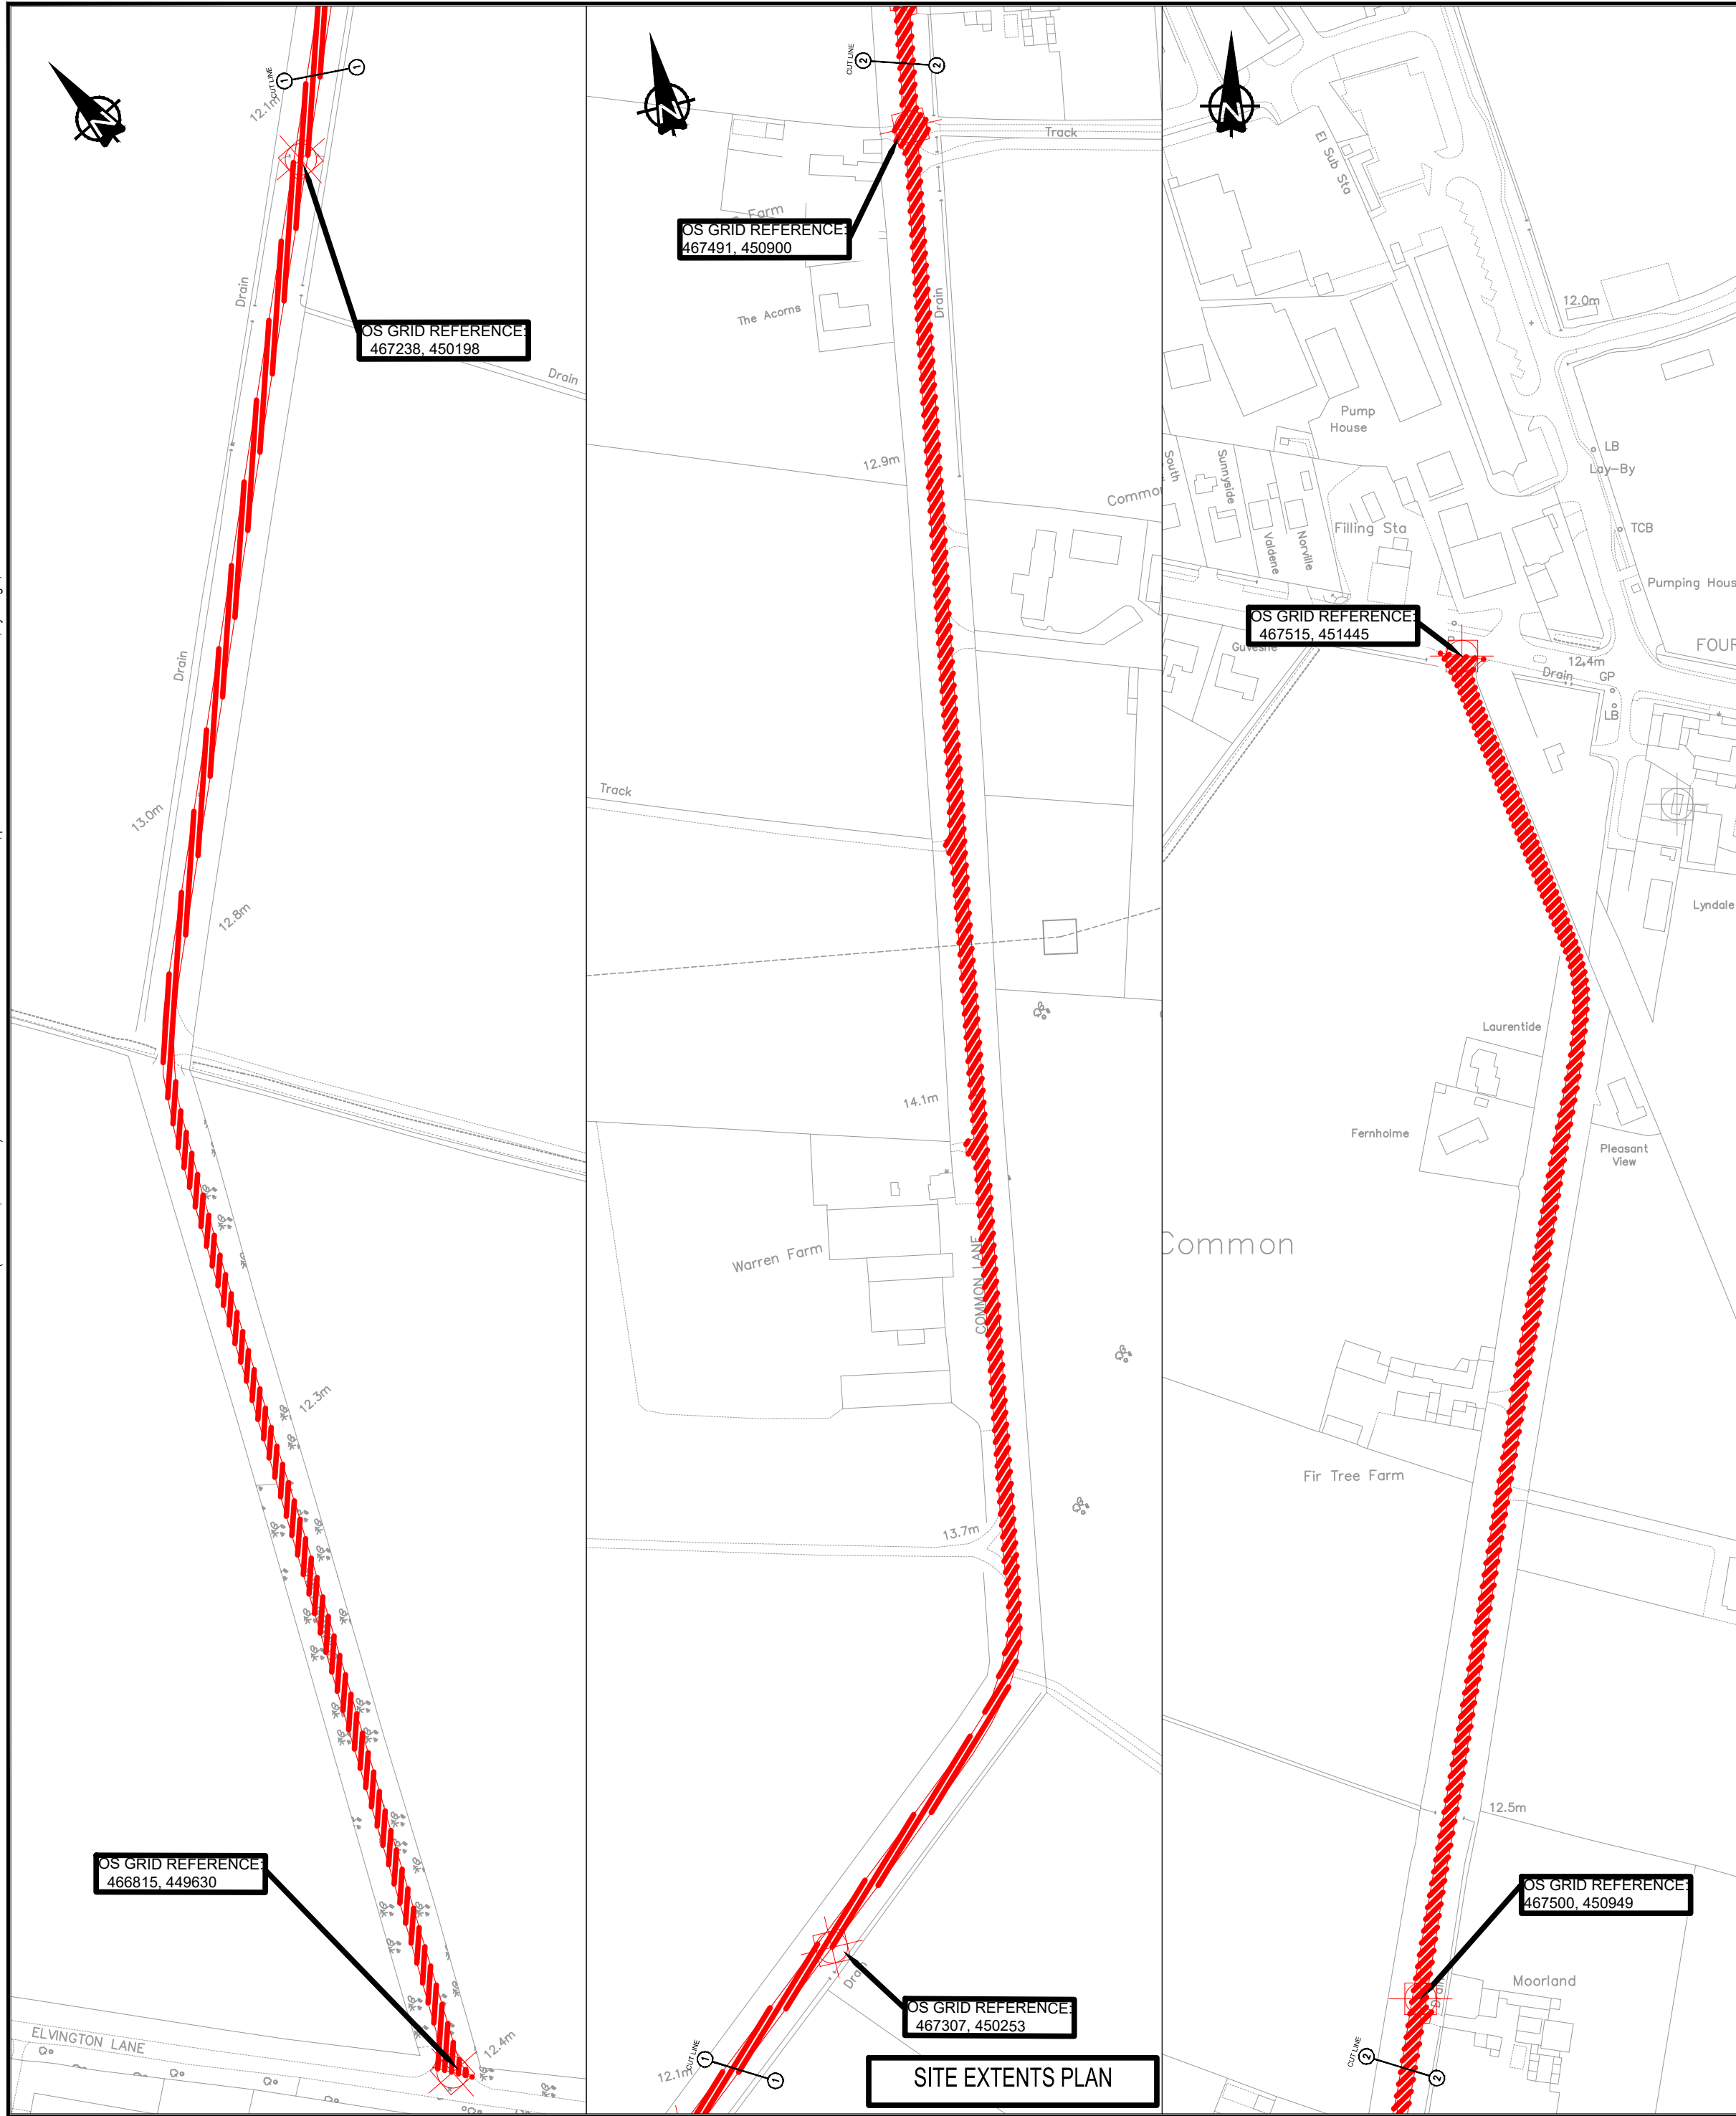

NOTES

- TREATMENT**
- 900m² 40mm AC10 PATCHING
 - 242m² 100mm PATCHING (60mm AC20 +40mm AC10)

SITE INFORMATION + HSE


- RESIDENTIAL PROPERTIES ON EACH SIDE OF THE ROAD NEED ACCESS FROM COMMON LANE
- CARAVAN AND CAMPING SITE WITHIN SITE EXTENTS
- YORK MAZE AT THE JUNCTION WITH ELVINGTON LANE
- ADJACENT TO THE A1079 - TM WILL BE REQUIRED AT THE JUNCTION

DRAWING NOTES

- DRAWING IS BASED ON ORDNANCE SURVEY BACKGROUND WHICH MAY CONTAIN DISCREPANCIES.

DO NOT SCALE

KEY

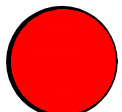-  LOCATION OF WORKS
-  SITE EXTENTS.

This map is reproduced from Ordnance Survey material with the permission of Ordnance Survey on behalf of the Controller of Her Majesty's Stationery Office © Crown copyright. Unauthorised reproduction infringes Crown copyright and may lead to prosecution or civil proceedings. City of York Council. 100020818

P01	01/11/2021	HH	FIRST ISSUE	SP	SP
REV	DATE	BY	DESCRIPTION	CHK	APP

DRAWING STATUS: S2 - FOR INFORMATION



Dale House, Mount View, Standard Way Business Park, Northallerton, DL6 2YD, UK
T+ 44 (0) TBC
wsp.com

CLIENT:



PROJECT:

CITY OF YORK COUNCIL
COMMON LANE, DUNNINGTON

TITLE:

LARGE PATCHING

SCALE @ A2:	NTS	CHECKED:	SD	APPROVED:	SP
PROJECT No:	70079971	DESIGNED:	HH	DRAWN:	HH
DRAWING No:	70079971-023-112	DATE:	November 21	REV:	P01

© WSP UK Ltd