
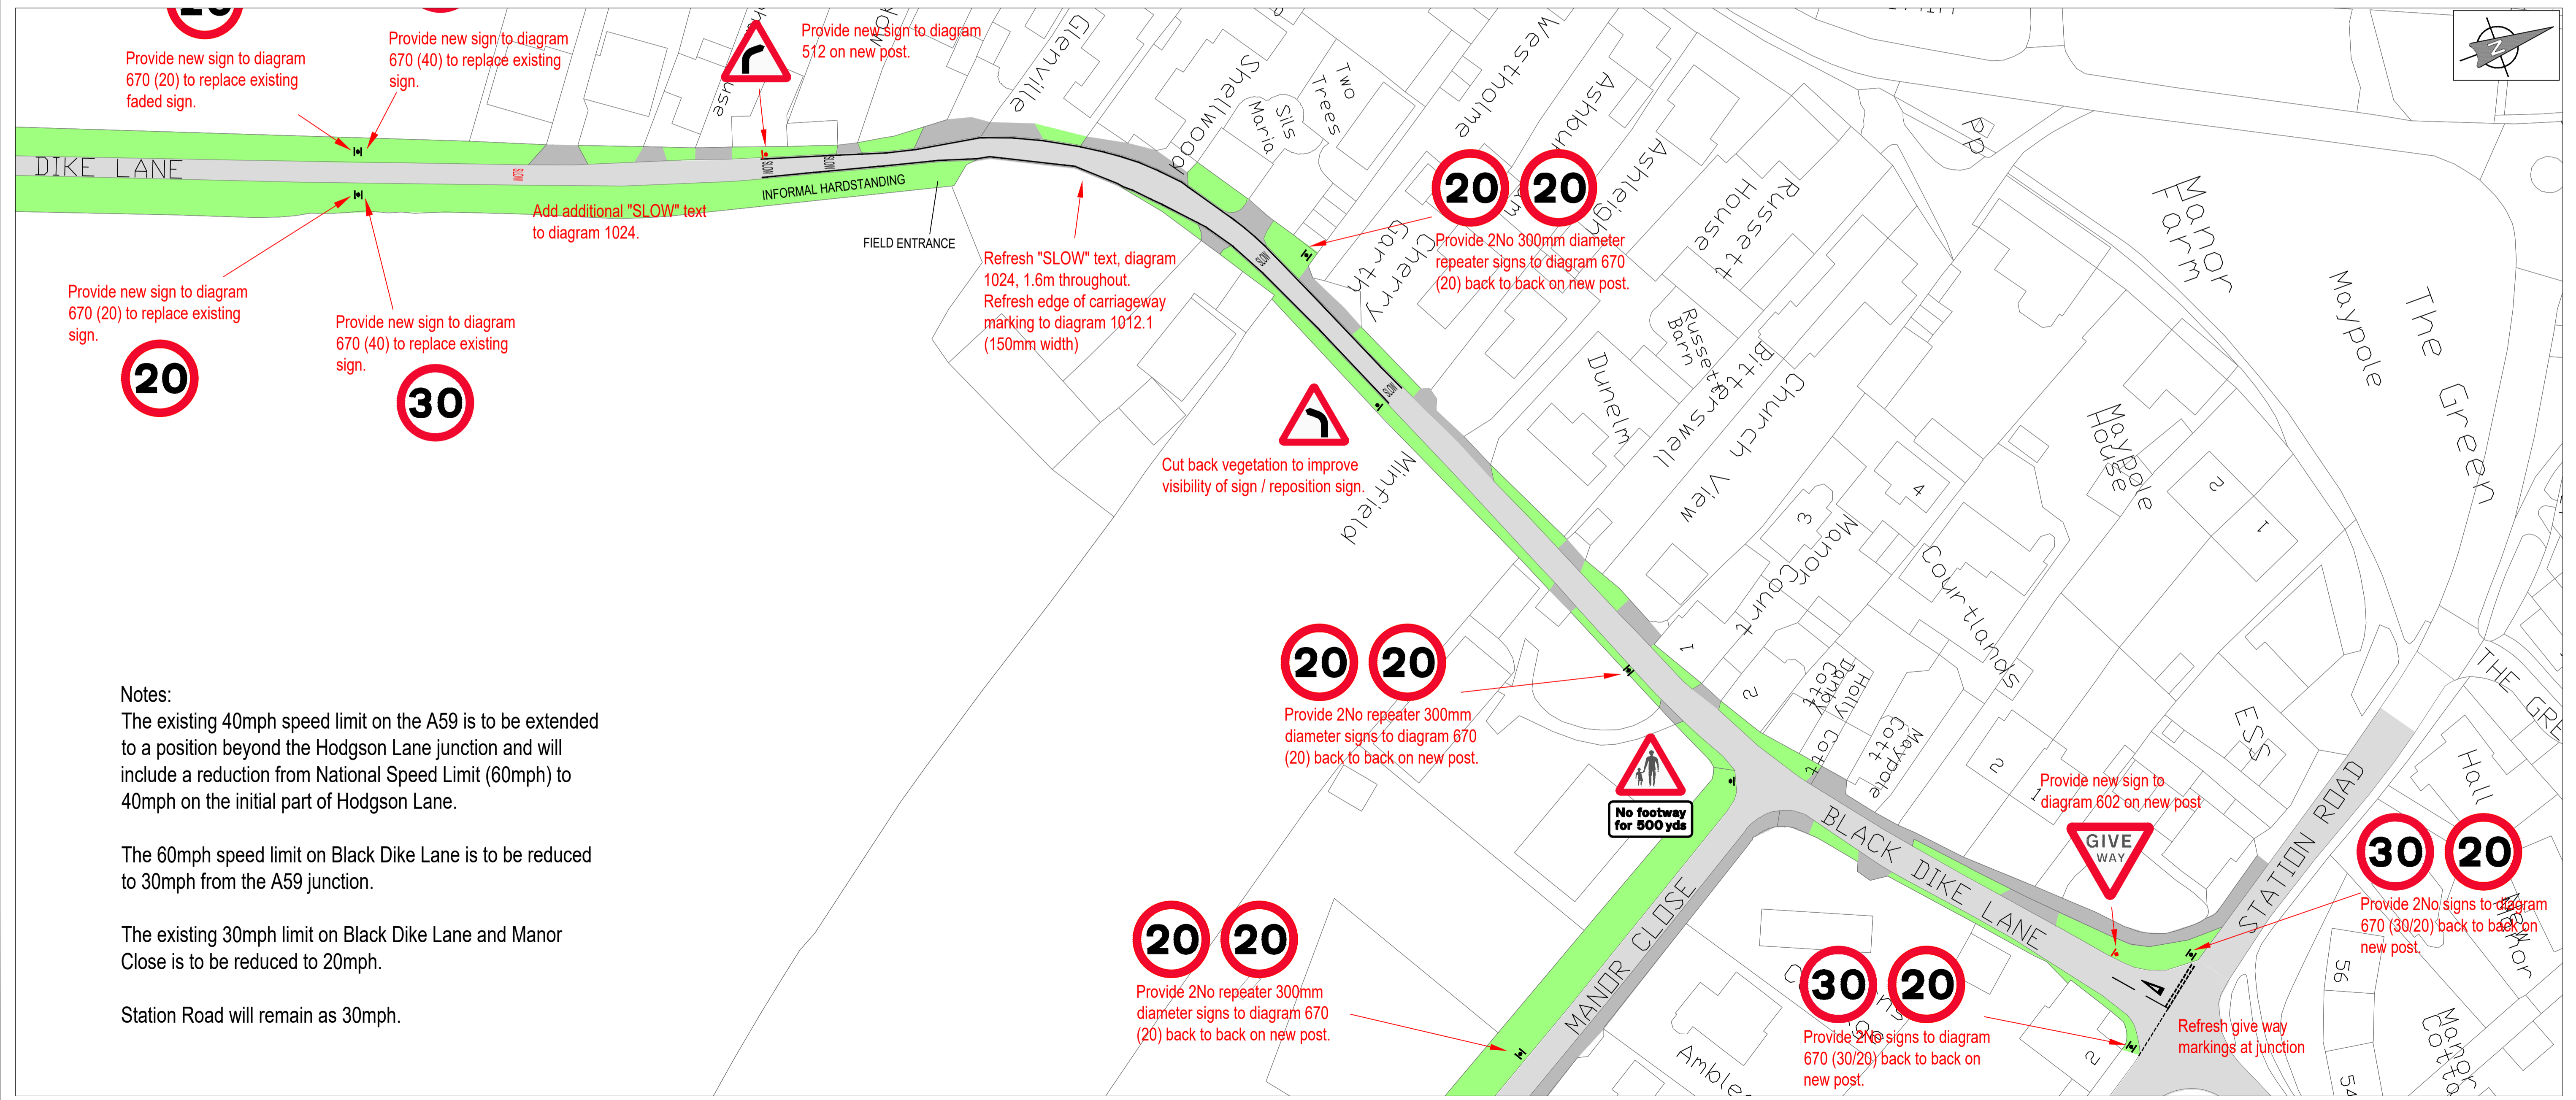


# Annex A - Plan 2

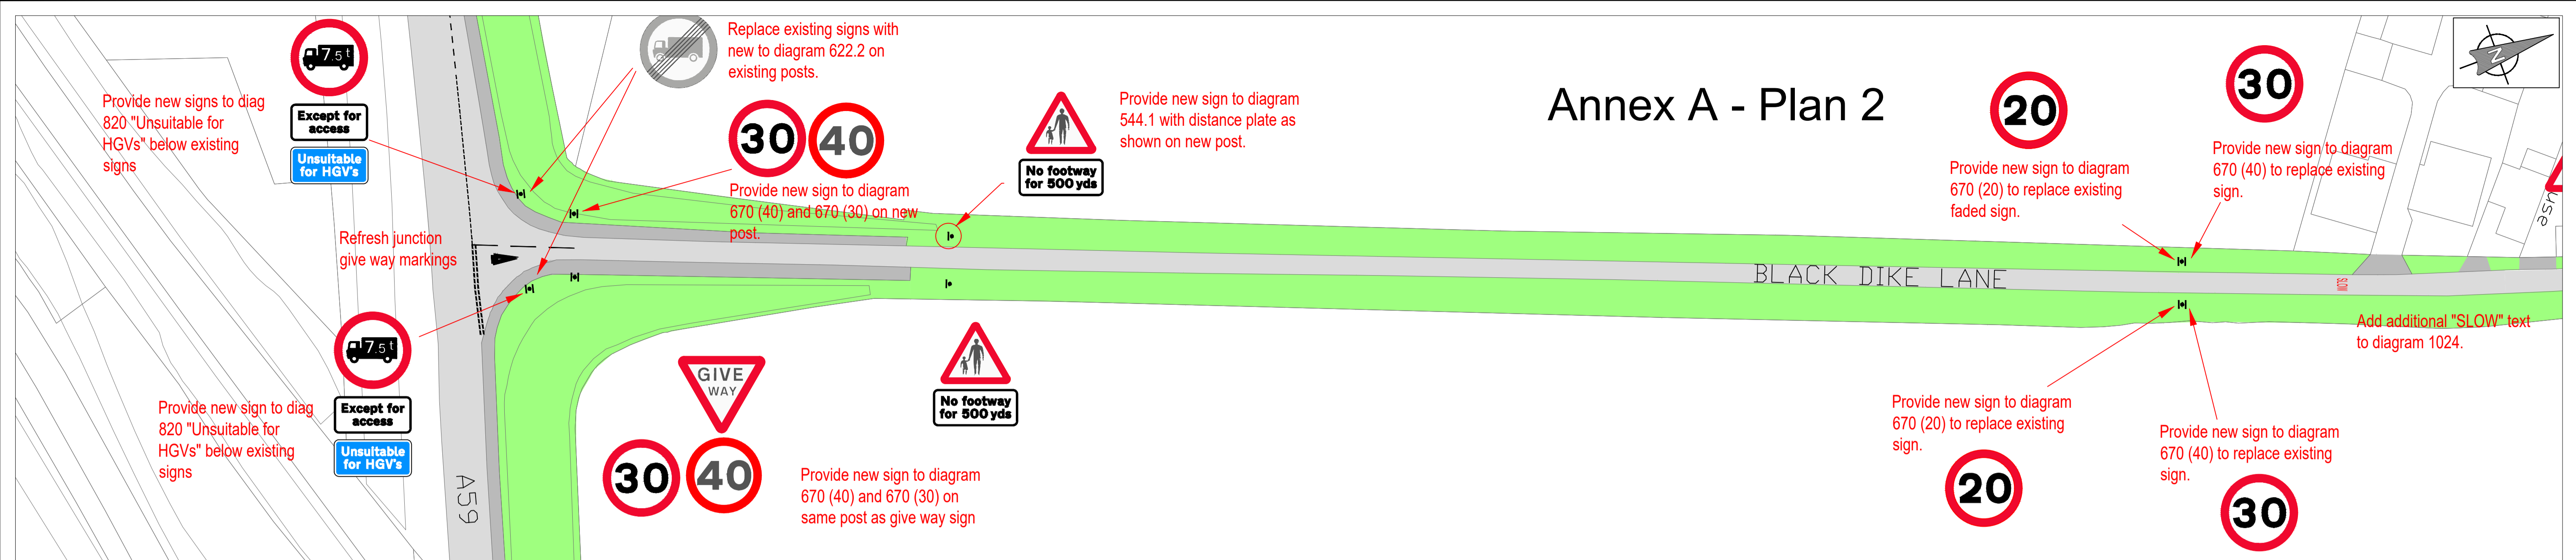

**Notes:**  
 The existing 40mph speed limit on the A59 is to be extended to a position beyond the Hodgson Lane junction and will include a reduction from National Speed Limit (60mph) to 40mph on the initial part of Hodgson Lane.  
 The 60mph speed limit on Black Dike Lane is to be reduced to 30mph from the A59 junction.  
 The existing 30mph limit on Black Dike Lane and Manor Close is to be reduced to 20mph.  
 Station Road will remain as 30mph.