


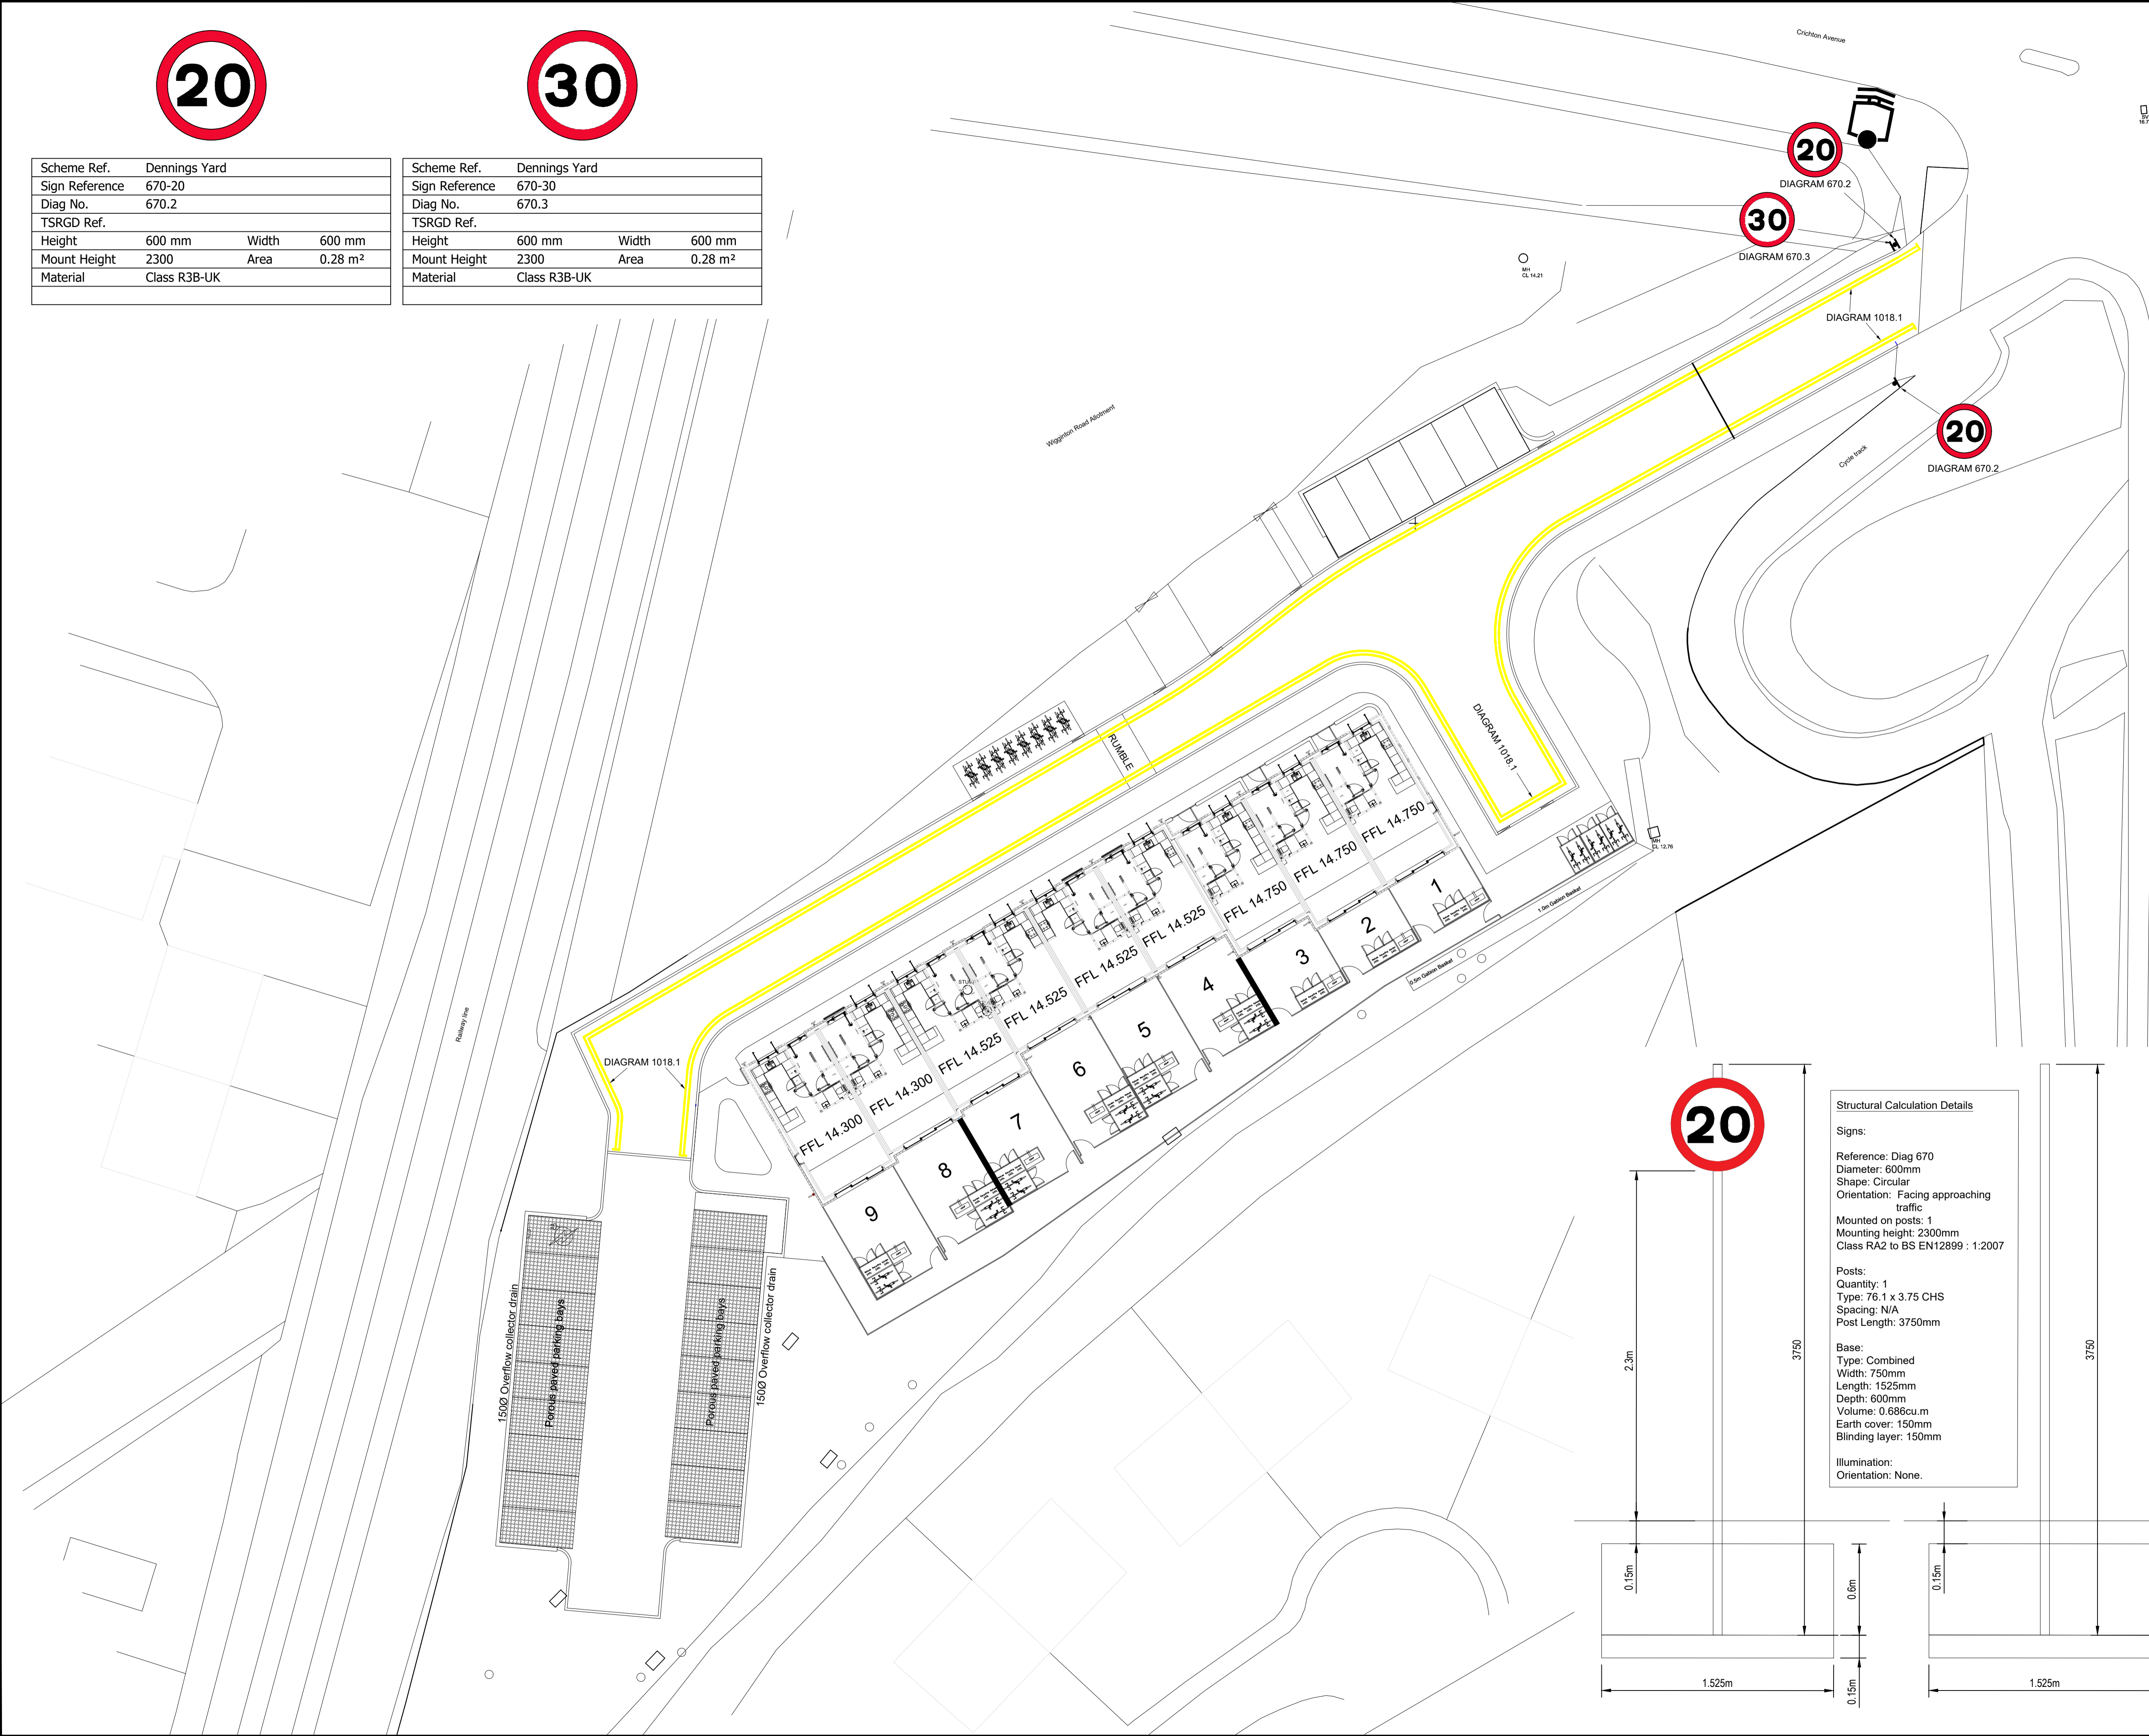

Scheme Ref.	Dennings Yard		
Sign Reference	670-20		
Diag No.	670.2		
TSRGD Ref.			
Height	600 mm	Width	600 mm
Mount Height	2300	Area	0.28 m <sup>2</sup>
Material	Class R3B-UK		

Scheme Ref.	Dennings Yard		
Sign Reference	670-30		
Diag No.	670.3		
TSRGD Ref.			
Height	600 mm	Width	600 mm
Mount Height	2300	Area	0.28 m <sup>2</sup>
Material	Class R3B-UK		



**Structural Calculation Details**

Signs:

Reference: Diag 670  
 Diameter: 600mm  
 Shape: Circular  
 Orientation: Facing approaching traffic  
 Mounted on posts: 1  
 Mounting height: 2300mm  
 Class RA2 to BS EN12899 : 1:2007


Posts:

Quantity: 1  
 Type: 76.1 x 3.75 CHS  
 Spacing: N/A  
 Post Length: 3750mm

Base:

Type: Combined  
 Width: 750mm  
 Length: 1525mm  
 Depth: 600mm  
 Volume: 0.686cu.m  
 Earth cover: 150mm  
 Blinding layer: 150mm

Illumination:  
 Orientation: None.

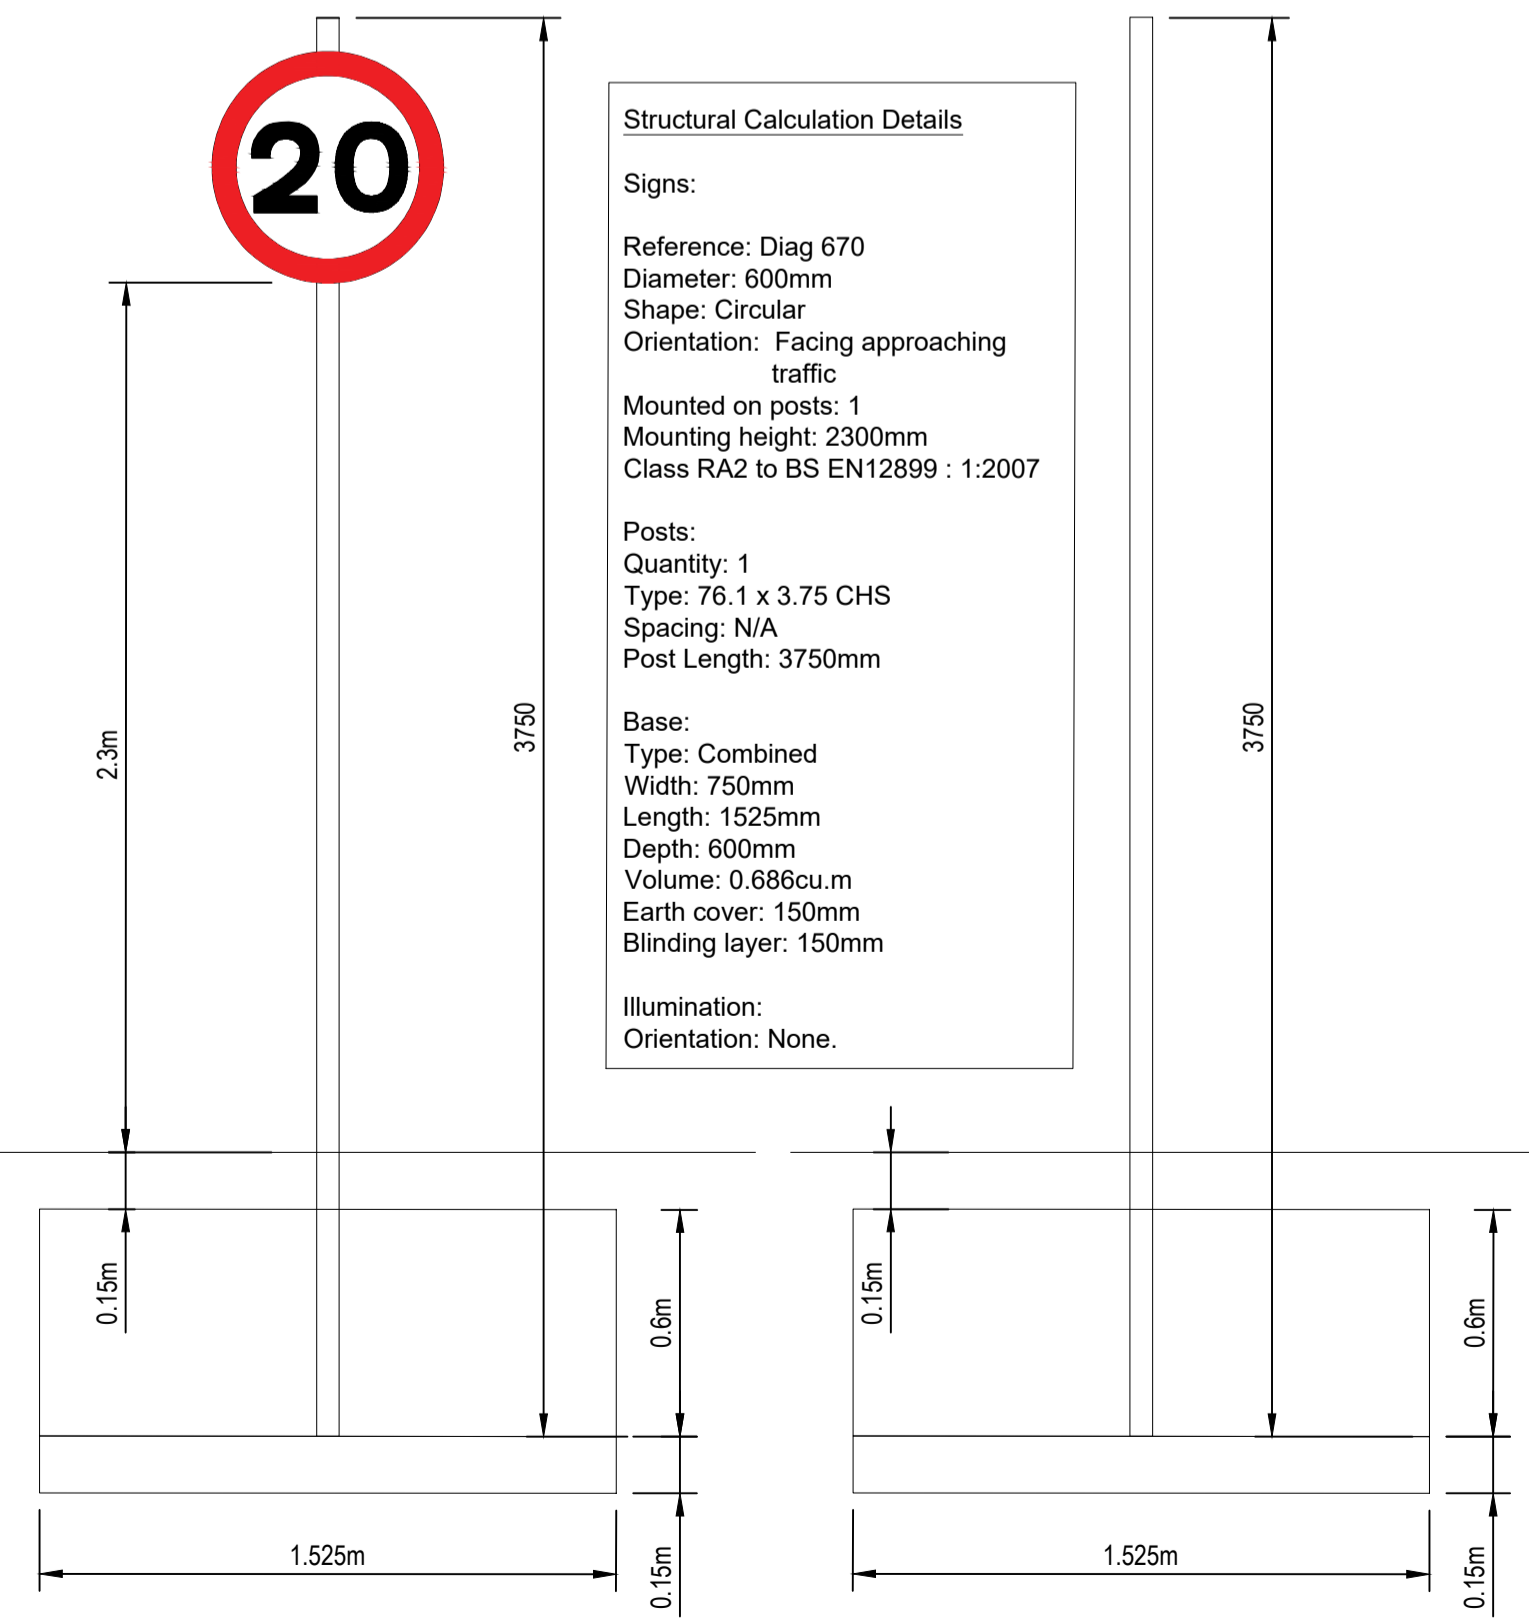

**DISCLAIMER NOTES:**

- THIS DOCUMENT IS COPYRIGHT OF THE ORIGINATOR AND MUST BE TREATED AS CONFIDENTIAL
- THIS DOCUMENT MUST NOT BE ALTERED, REPRODUCED OR DISTRIBUTED WITHOUT PRIOR WRITTEN CONSENT OF THE ORIGINATOR
- THIS DOCUMENT MUST NOT BE ALTERED - THE ORIGINATOR ACCEPTS NO RESPONSIBILITY FOR ANY DISCREPANCIES ARISING AS A RESULT OF THE ORIGINATOR'S INFORMATION BEING ALTERED BY OTHERS
- ANY DISCREPANCY MUST BE REPORTED TO THE ORIGINATOR
- DO NOT SCALE THIS DOCUMENT - USE FIGURED DIMENSIONS ONLY
- ALL DIMENSIONS MUST BE CHECKED ON SITE PRIOR TO COMMENCEMENT OF ANY RELATED WORKS
- THIS DOCUMENT MUST BE READ IN CONJUNCTION WITH ALL SUPPORTING DOCUMENTS PRODUCED BY THE ORIGINATOR AND OTHER PROJECT DISCIPLINES
- THE ORIGINATOR ACCEPTS NO RESPONSIBILITY FOR THE ACCURACY OF BACKGROUND INFORMATION PRODUCED BY THIRD PARTIES - THIS MUST BE TREATED AS INDICATIVE ONLY
- USERS OF THIS DOCUMENT ARE RESPONSIBLE FOR CHECKING WHICH REVISION IS CURRENT
- THE DOCUMENT STATUS 'INFORMATION' OR 'PRELIMINARY', INDICATES THAT THIS DRAWING IS FOR REFERENCE PURPOSES ONLY - THE ORIGINATOR WILL ACCEPT NO RESPONSIBILITY FOR THE COMPLETENESS OF INFORMATION UNDER THIS STATUS
- THE DOCUMENT STATUS 'RECORD' OR 'AS BUILT' HAS BEEN PREPARED, IN PART, BASED UPON INFORMATION FURNISHED BY OTHERS. WHILE THIS INFORMATION IS BELIEVED TO BE RELIABLE, THE ORIGINATOR ASSUMES NO RESPONSIBILITY FOR THE ACCURACY OF THIS 'RECORD' OR 'AS BUILT' DOCUMENT OR FOR ANY ERRORS OR OMISSIONS THAT MAY HAVE BEEN INCORPORATED INTO IT AS A RESULT OF INCORRECT INFORMATION PROVIDED TO THE ORIGINATOR. THOSE RELYING ON THE 'RECORD' OR 'AS BUILT' DOCUMENT ARE ADVISED TO OBTAIN INDEPENDENT VERIFICATION OF ITS ACCURACY

**DRAWING NOTES:**

CITY OF YORK STANDARD NOTES:

- WHERE CARRIAGEWAY WIDENING IS UNDERTAKEN IN WIDTHS LESS THAN 750mm, CONCRETE SUB BASE SHOULD BE USED IN LIEU OF SUB BASE COURSE
- THE DESIGN AND SPECIFICATION SHALL IN ALL RESPECTS COMPLY WITH THE CURRENT CITY OF YORK COUNCIL 'LAYOUT AND SPECIFICATION GUIDE FOR HIGHWAY WORKS'
- WHEN THE CARRIAGEWAY CROSS FALLS TOWARDS THE KERB, CHANNEL KERBS SHALL BE PROVIDED
- TRUE RADIUS AND CHANNELS SHALL BE USED ON ALL RADII LESS THAN 12m
- ALL SERVICE AND DRAINAGE TRENCHES TO BE BACKFILLED WITH TYPE 1 STONE, NO RETURN FILL ALLOWED IN ADOPTED HIGHWAY.

Rev	Date	Drawn	Description	CHK'D
04	10.03.25	SS	Double Yellow Lines updated to suit updated Rd1 end.	ATK
03	09.12.24	SS	20 & 30 mph signs added at site entrance	ATK
02	10.09.24	SS	'Permit Parking' Sign to parking bays near Abbotmots omitted	ATK
01	22.08.24	SS	Initial Issue	ATK

**RIDGE**

7 BREWERY PLACE  
 BREWERY WHARF  
 LEEDS  
 WEST YORKSHIRE  
 LS10 1NE

Tel: 0113 242 1672  
 WWW.RIDGE.CO.UK

Client	Gem Construction Limited		
Project	Dennings Yard, York.		
Title	Proposed Line & Sign Layout		
Drawn	SS	Checked	ATK
Date	Aug 24	Date	Aug 24
Status	Construction		Scale 1:200
Project	Org	Zone	Lev
5025842	RDG	xx	xx
	DR	C	0003
			C04