

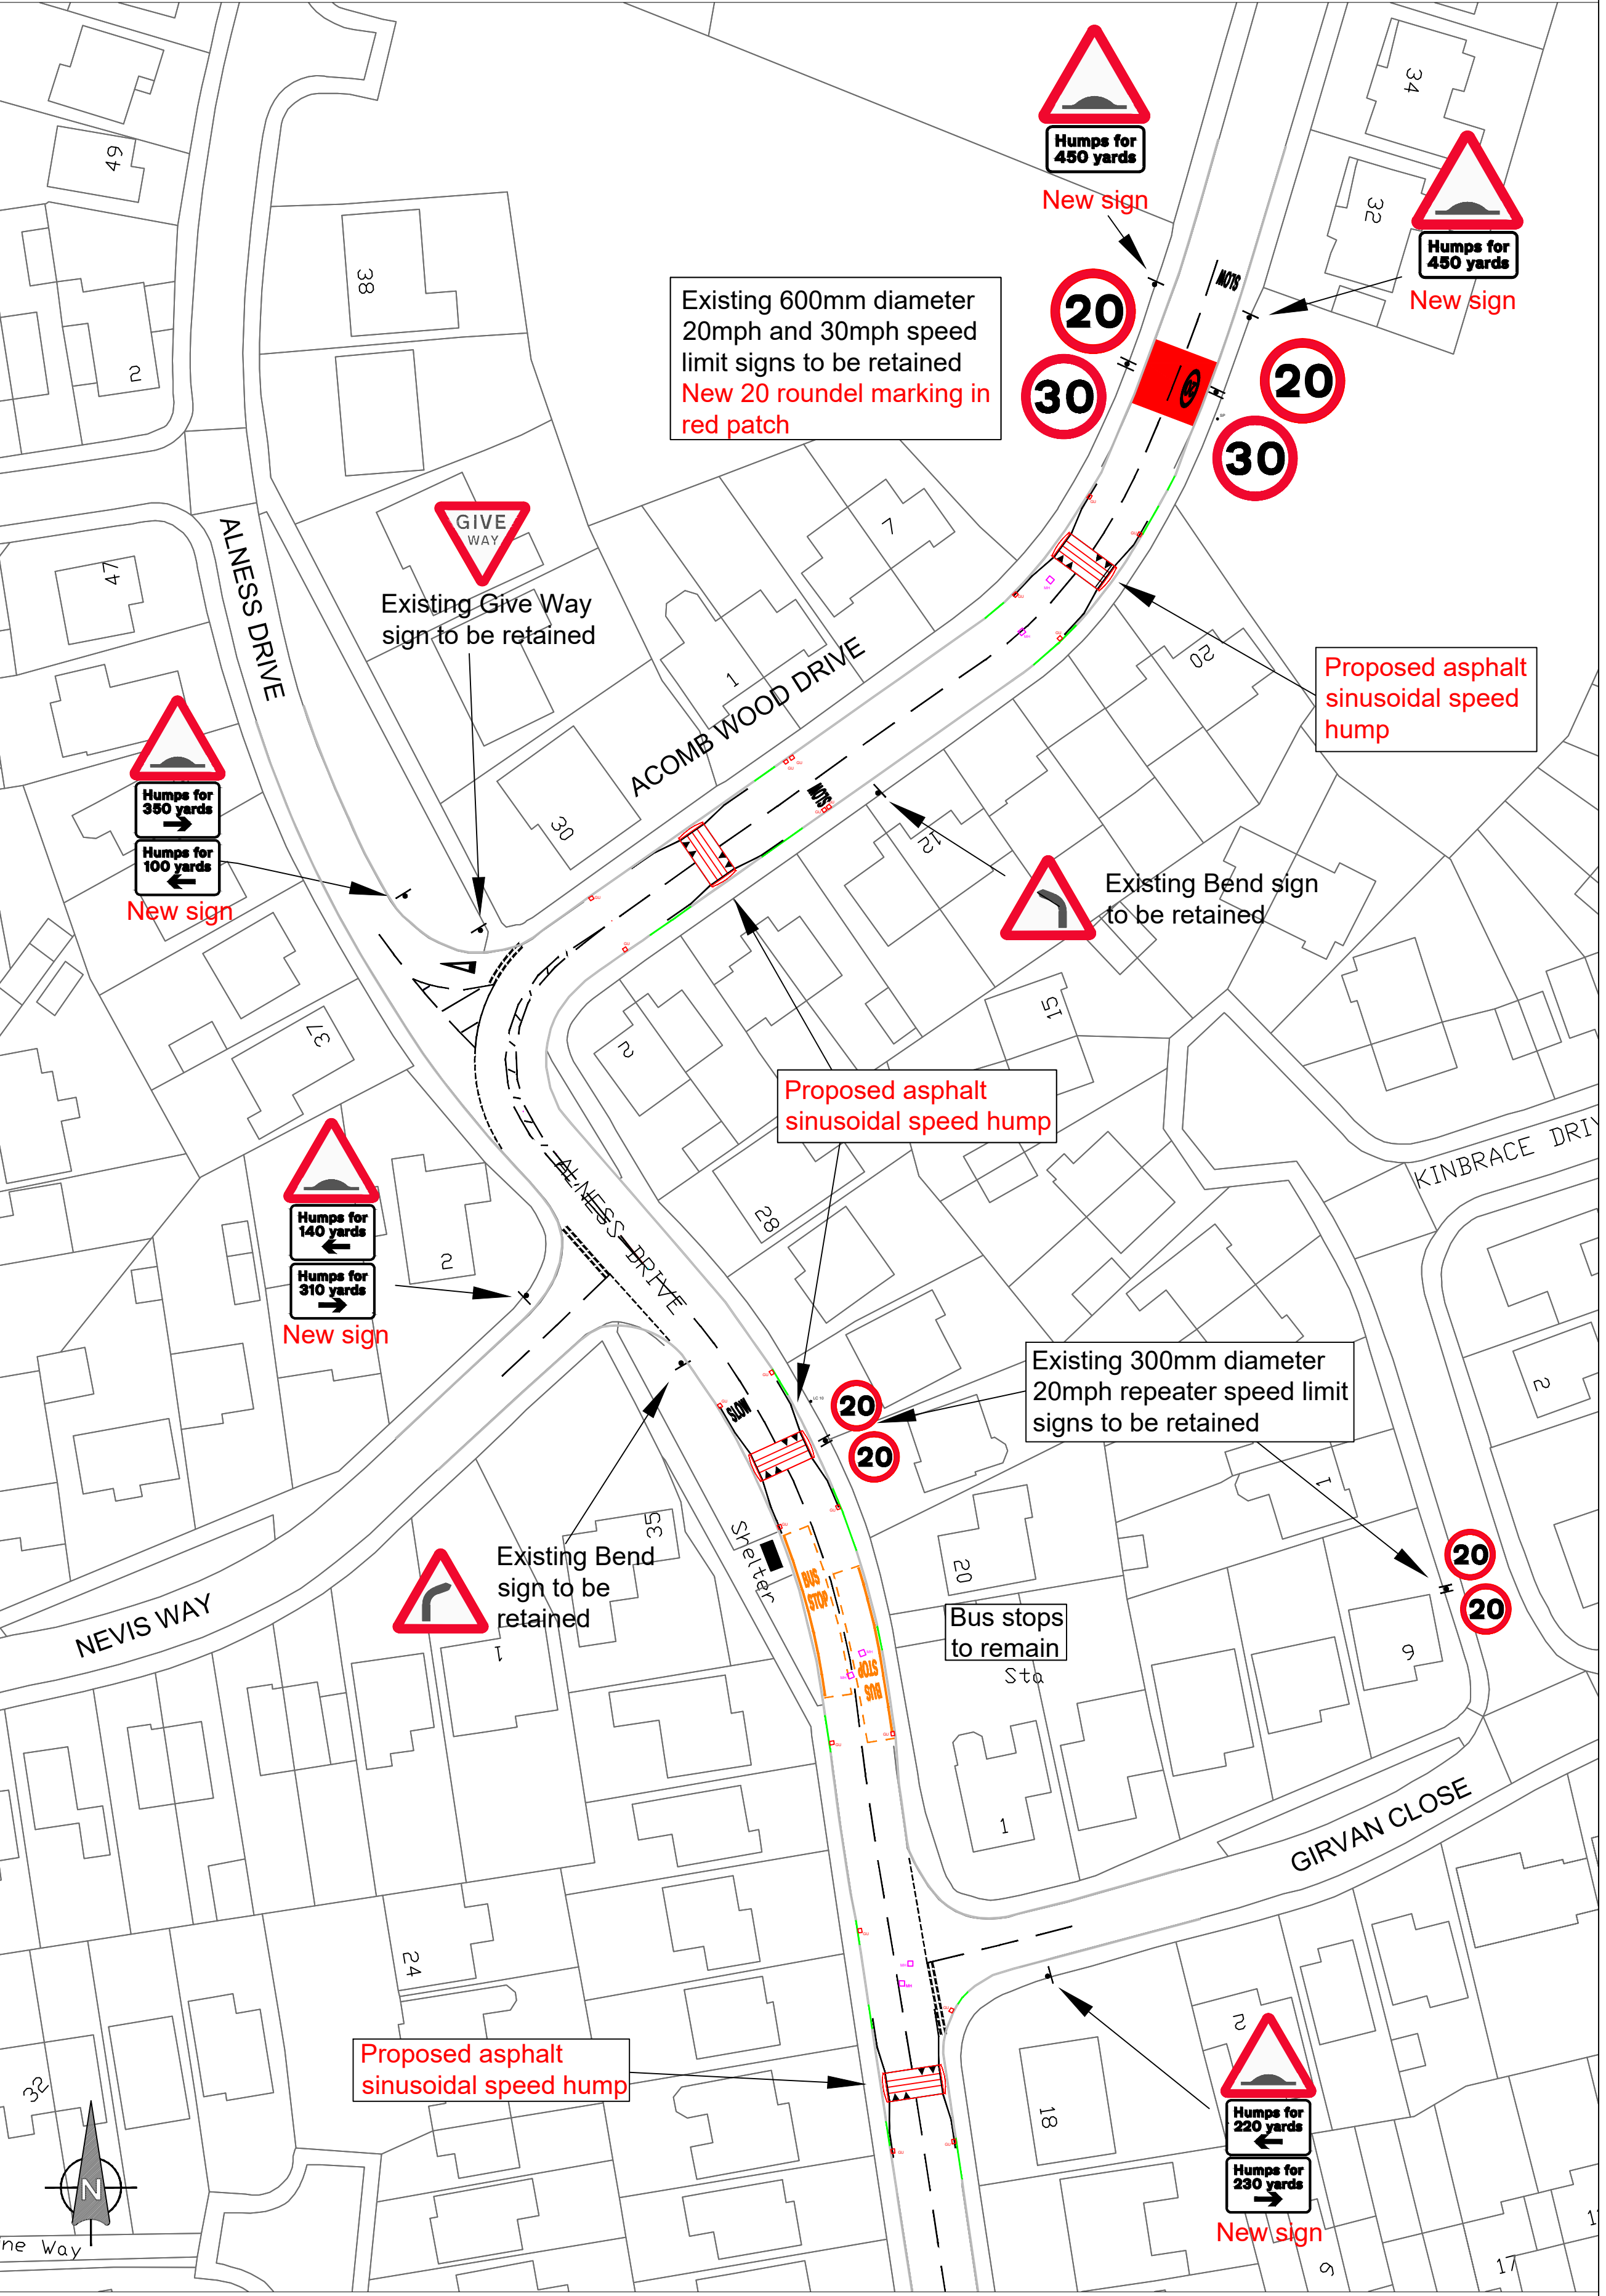


Annex A:

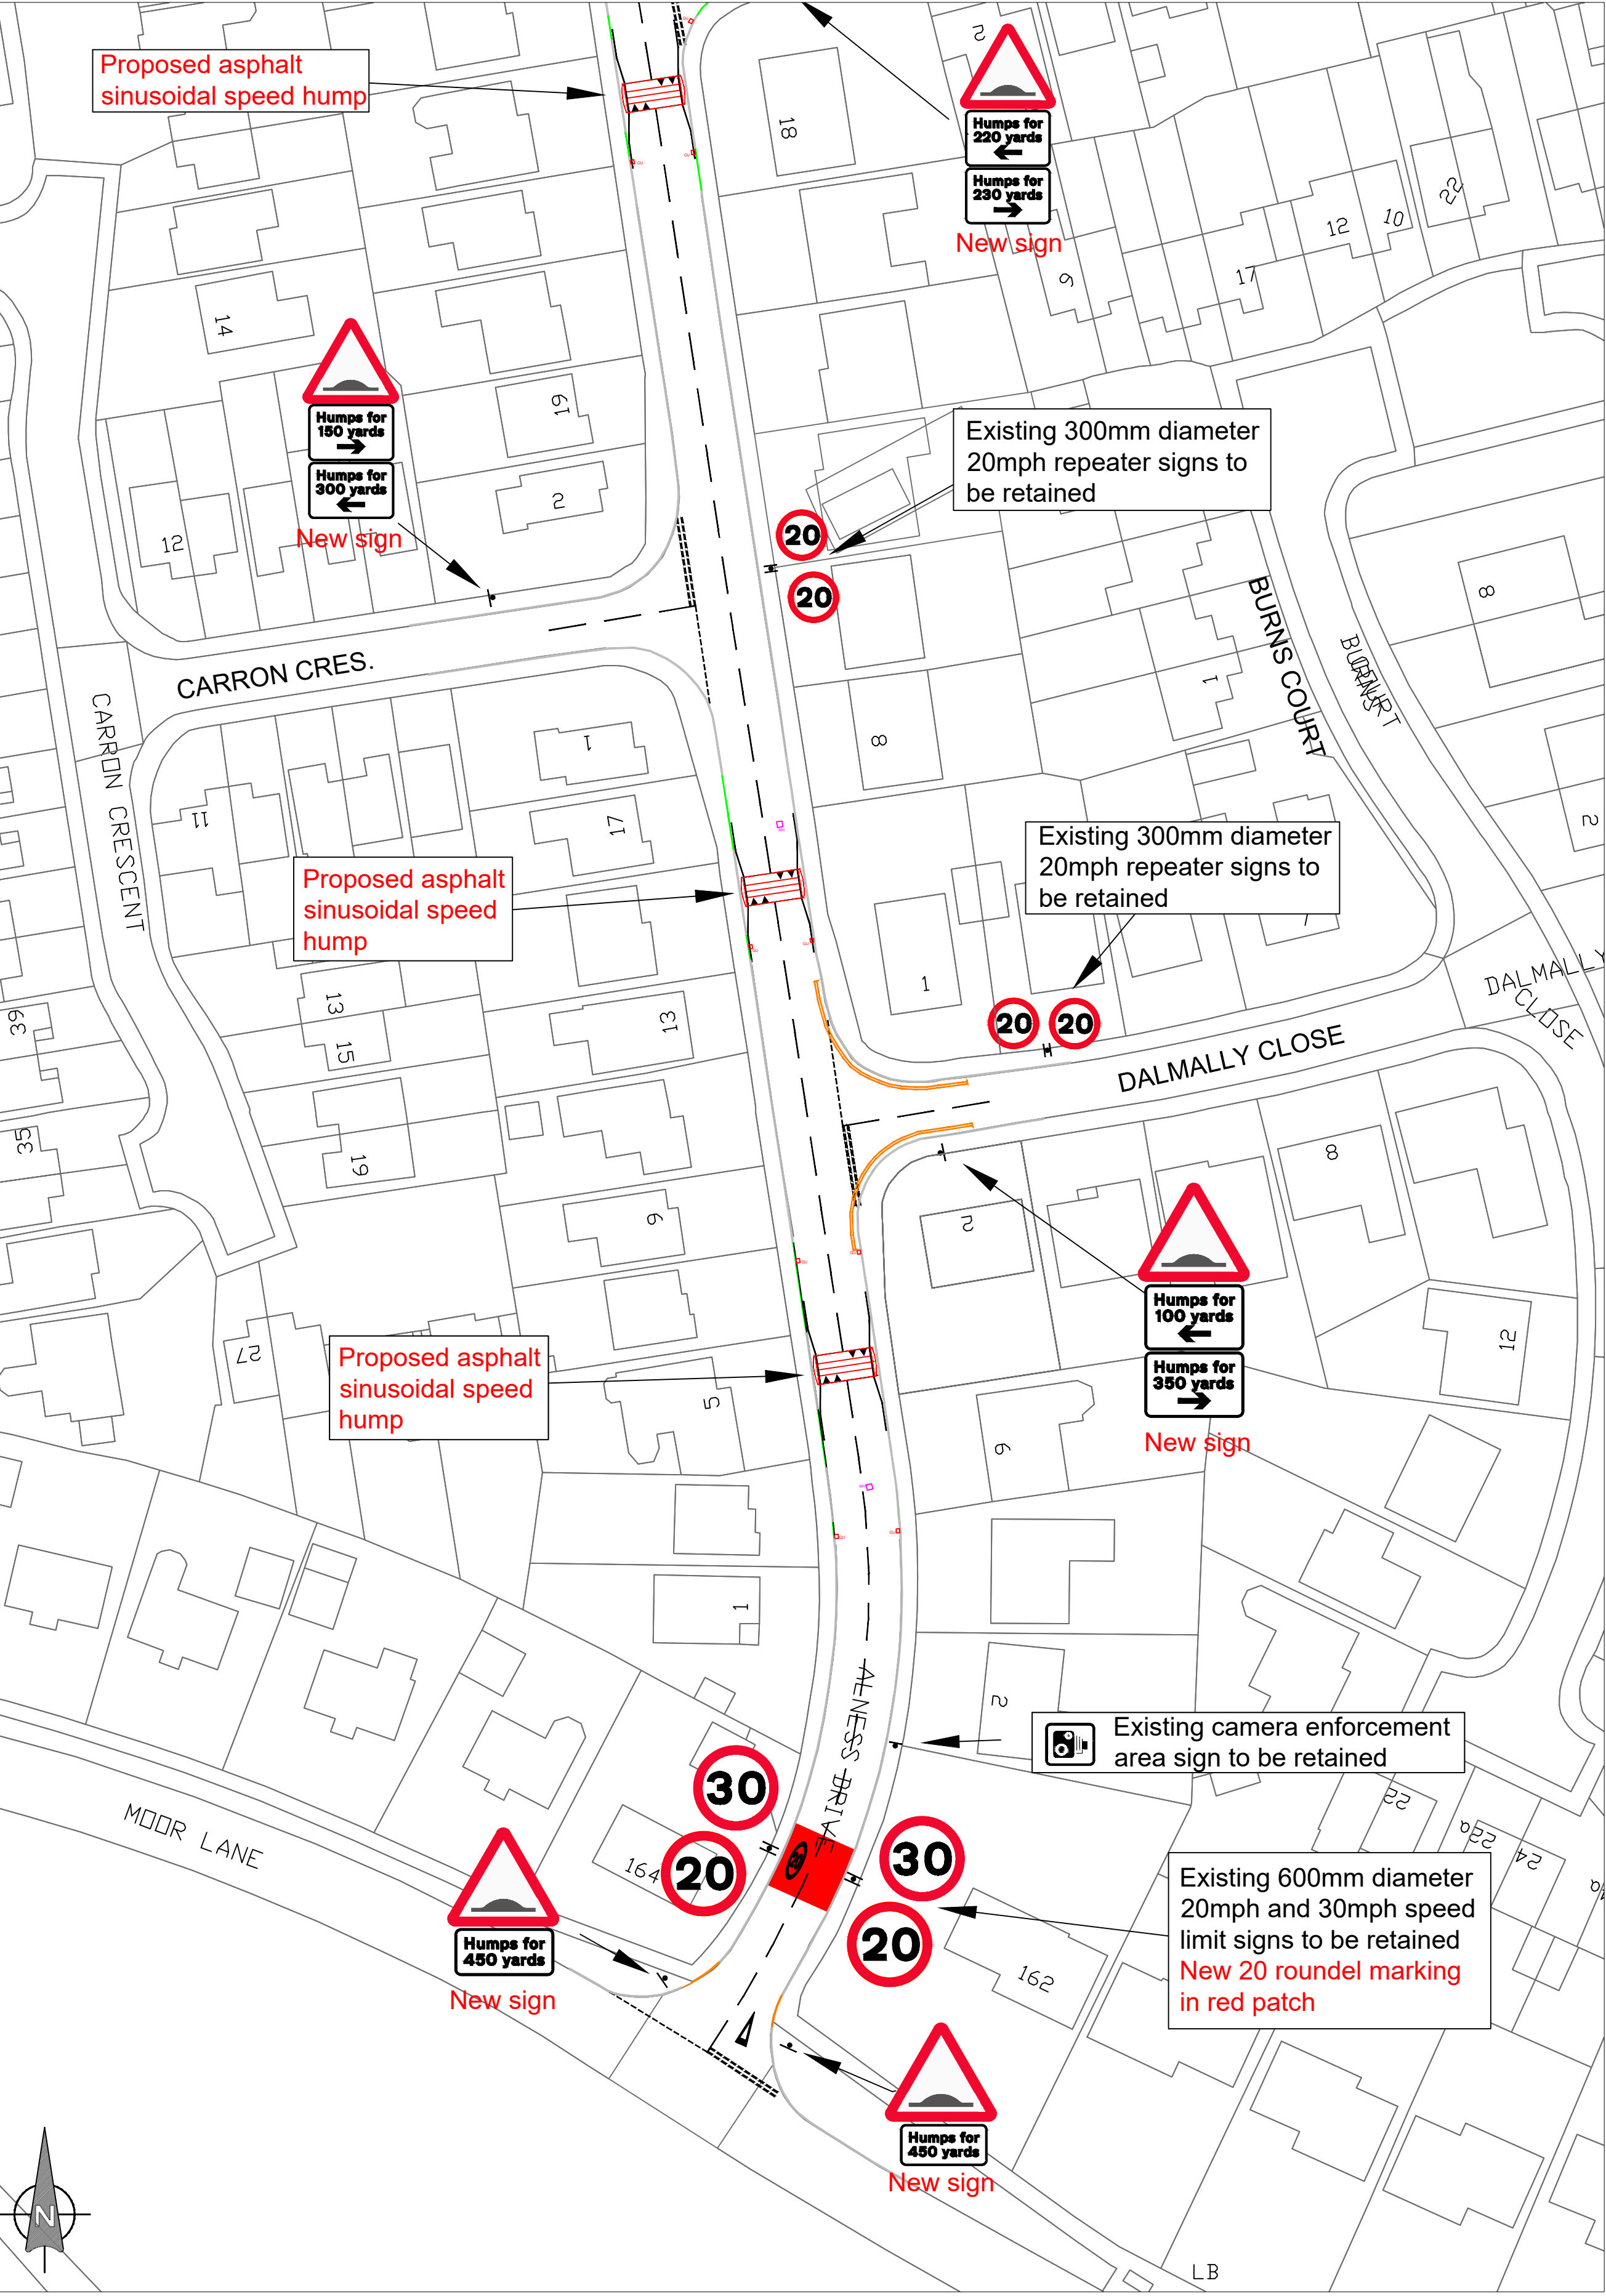

NOTES:
All existing road markings will be refreshed where required.

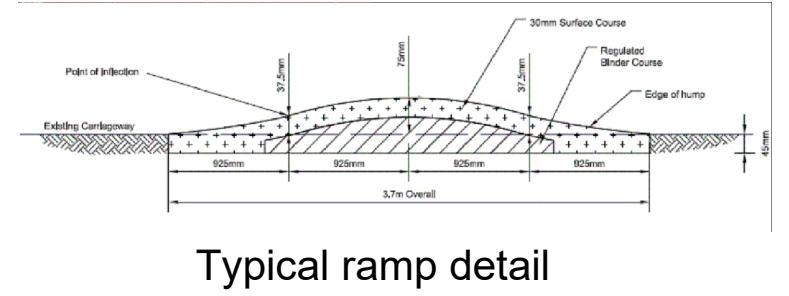

BASED UPON THE ORDNANCE SURVEY MAPING WITH THE PERMISSION OF THE CONTROLLER OF HER MAJESTY'S STATIONERY OFFICE. © CROWN COPYRIGHT. UNAUTHORISED REPRODUCTION INFRINGES CROWN COPYRIGHT AND MAY LEAD TO PROSECUTION OR CIVIL PROCEEDINGS.
City of York Council OS Licence No. 1000 20818

CONSULTATION

Revision	By	Checked	Approved	Date	Description
A	DM			05/26	Sign details enlarged. Ramp detail added.



Project
SPEED MANAGEMENT PROGRAMME
SM01-18 Alness Drive SMS

Drawing
PROPOSED TRAFFIC CALMING
CONSULTATION

Drawn by D. Mercer Date: March 2026
Checked by B. Potter Date: March 2026
Authorised by A N OTHER Date: XXXXXX

Drawing No. TP/180041/DES/100/05 Revision A

Drawing Scale: 1:500 at A1 A1
CAD Filename: Computer Filename Plot Scale: 1:00