


09/01472/REMM
 CATALYST BUILDING

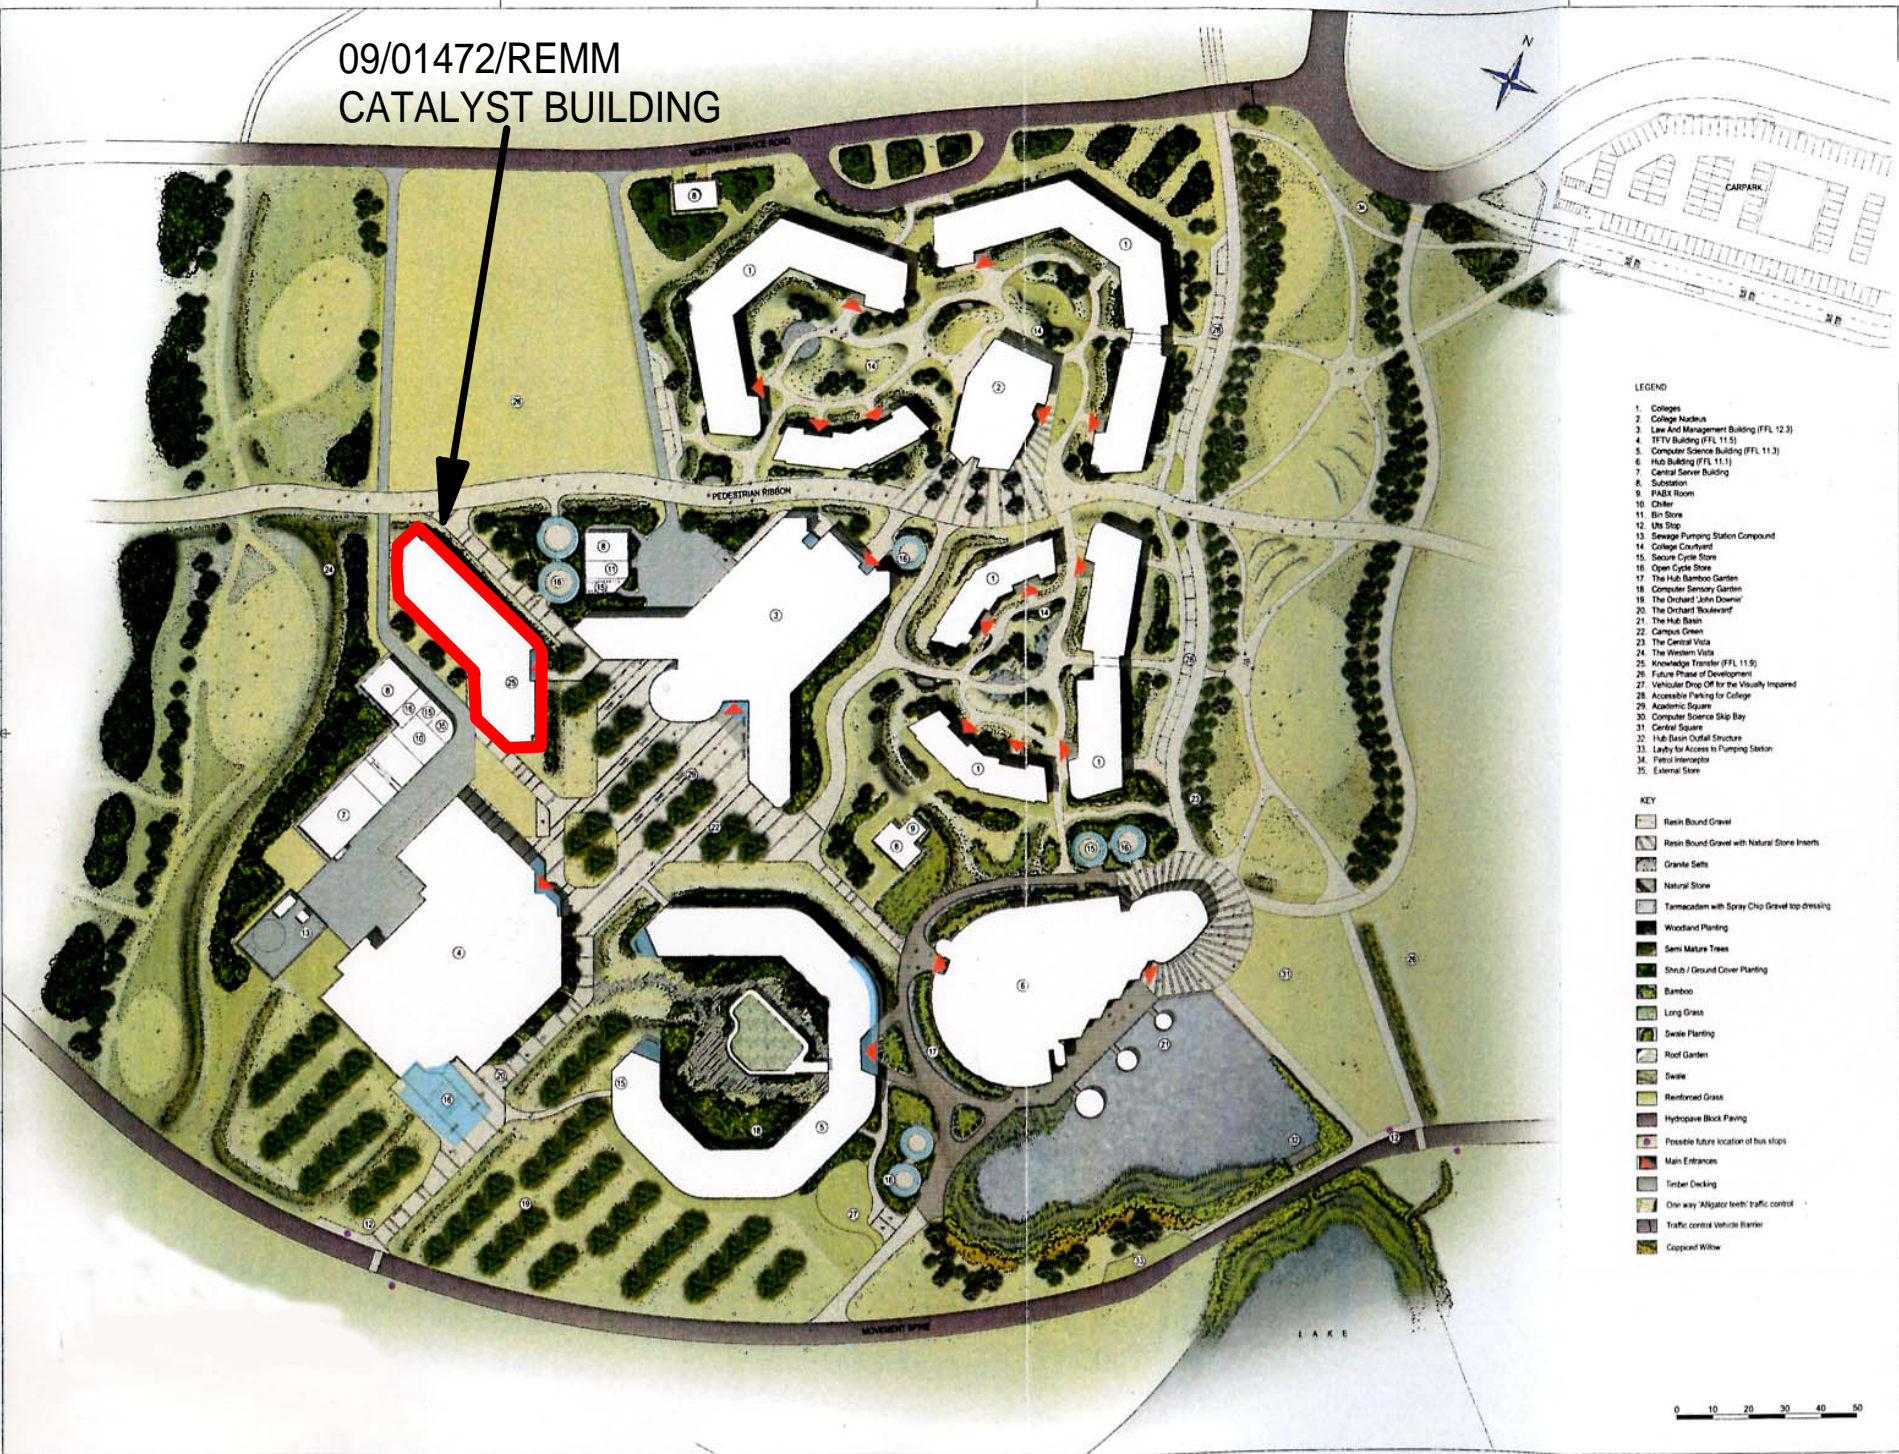

- LEGEND**
1. Colleges
 2. College Nucleus
 3. Law and Management Building (FFL 12.3)
 4. TTVV Building (FFL 11.5)
 5. Computer Science Building (FFL 11.3)
 6. Hub Building (FFL 11.1)
 7. Central Server Building
 8. Substation
 9. PA&B Room
 10. Chiller
 11. Bin Store
 12. The Shop
 13. Sewage Pumping Station Compound
 14. College Courtyard
 15. Secure Cycle Store
 16. Open Cycle Store
 17. The Hub Bamboo Garden
 18. Computer Gateway Garden
 19. The Orchard John Downer
 20. The Orchard Boulevard
 21. The Hub Basin
 22. Campus Green
 23. The Central Vista
 24. The Western Vista
 25. Knowledge Transfer (FFL 11.9)
 26. Future Phase of Development
 27. Vehicular Drop Off for the Visually Impaired
 28. Accessible Parking for College
 29. Academic Square
 30. Computer Science Skip Bay
 31. Central Square
 32. Hub Basin Outfall Structure
 33. Lorry for Access to Pumping Station
 34. Feral Intercept
 35. External Store

- KEY**
- Resin Bound Gravel
 - Resin Bound Gravel with Natural Stone Inserts
 - Granite Sets
 - Natural Stone
 - Tarmacadam with Spray Chip Gravel top dressing
 - Woodland Planting
 - Semi Mature Trees
 - Shrub / Ground Cover Planting
 - Bamboo
 - Long Grass
 - Swale Planting
 - Roof Garden
 - Swale
 - Reinforced Grass
 - Hydropave Block Paving
 - Possible future location of bus stops
 - Main Entrances
 - Timber Decking
 - One way 'Alligator teeth' traffic control
 - Traffic control vehicle barrier
 - Coppiced Willow

UNIVERSITY OF YORK
 HESTINGTON EAST CLUSTER 1
 09/01472/REMM
 CATALYST BUILDING

THE UNIVERSITY of York

BDP.

University of York
 Hestington East Cluster 1

Cluster 1
 Masterplan

1500
 DEC 07

P2001604 | (9-11.001) | 1